


EXISTING BASEMENT GA

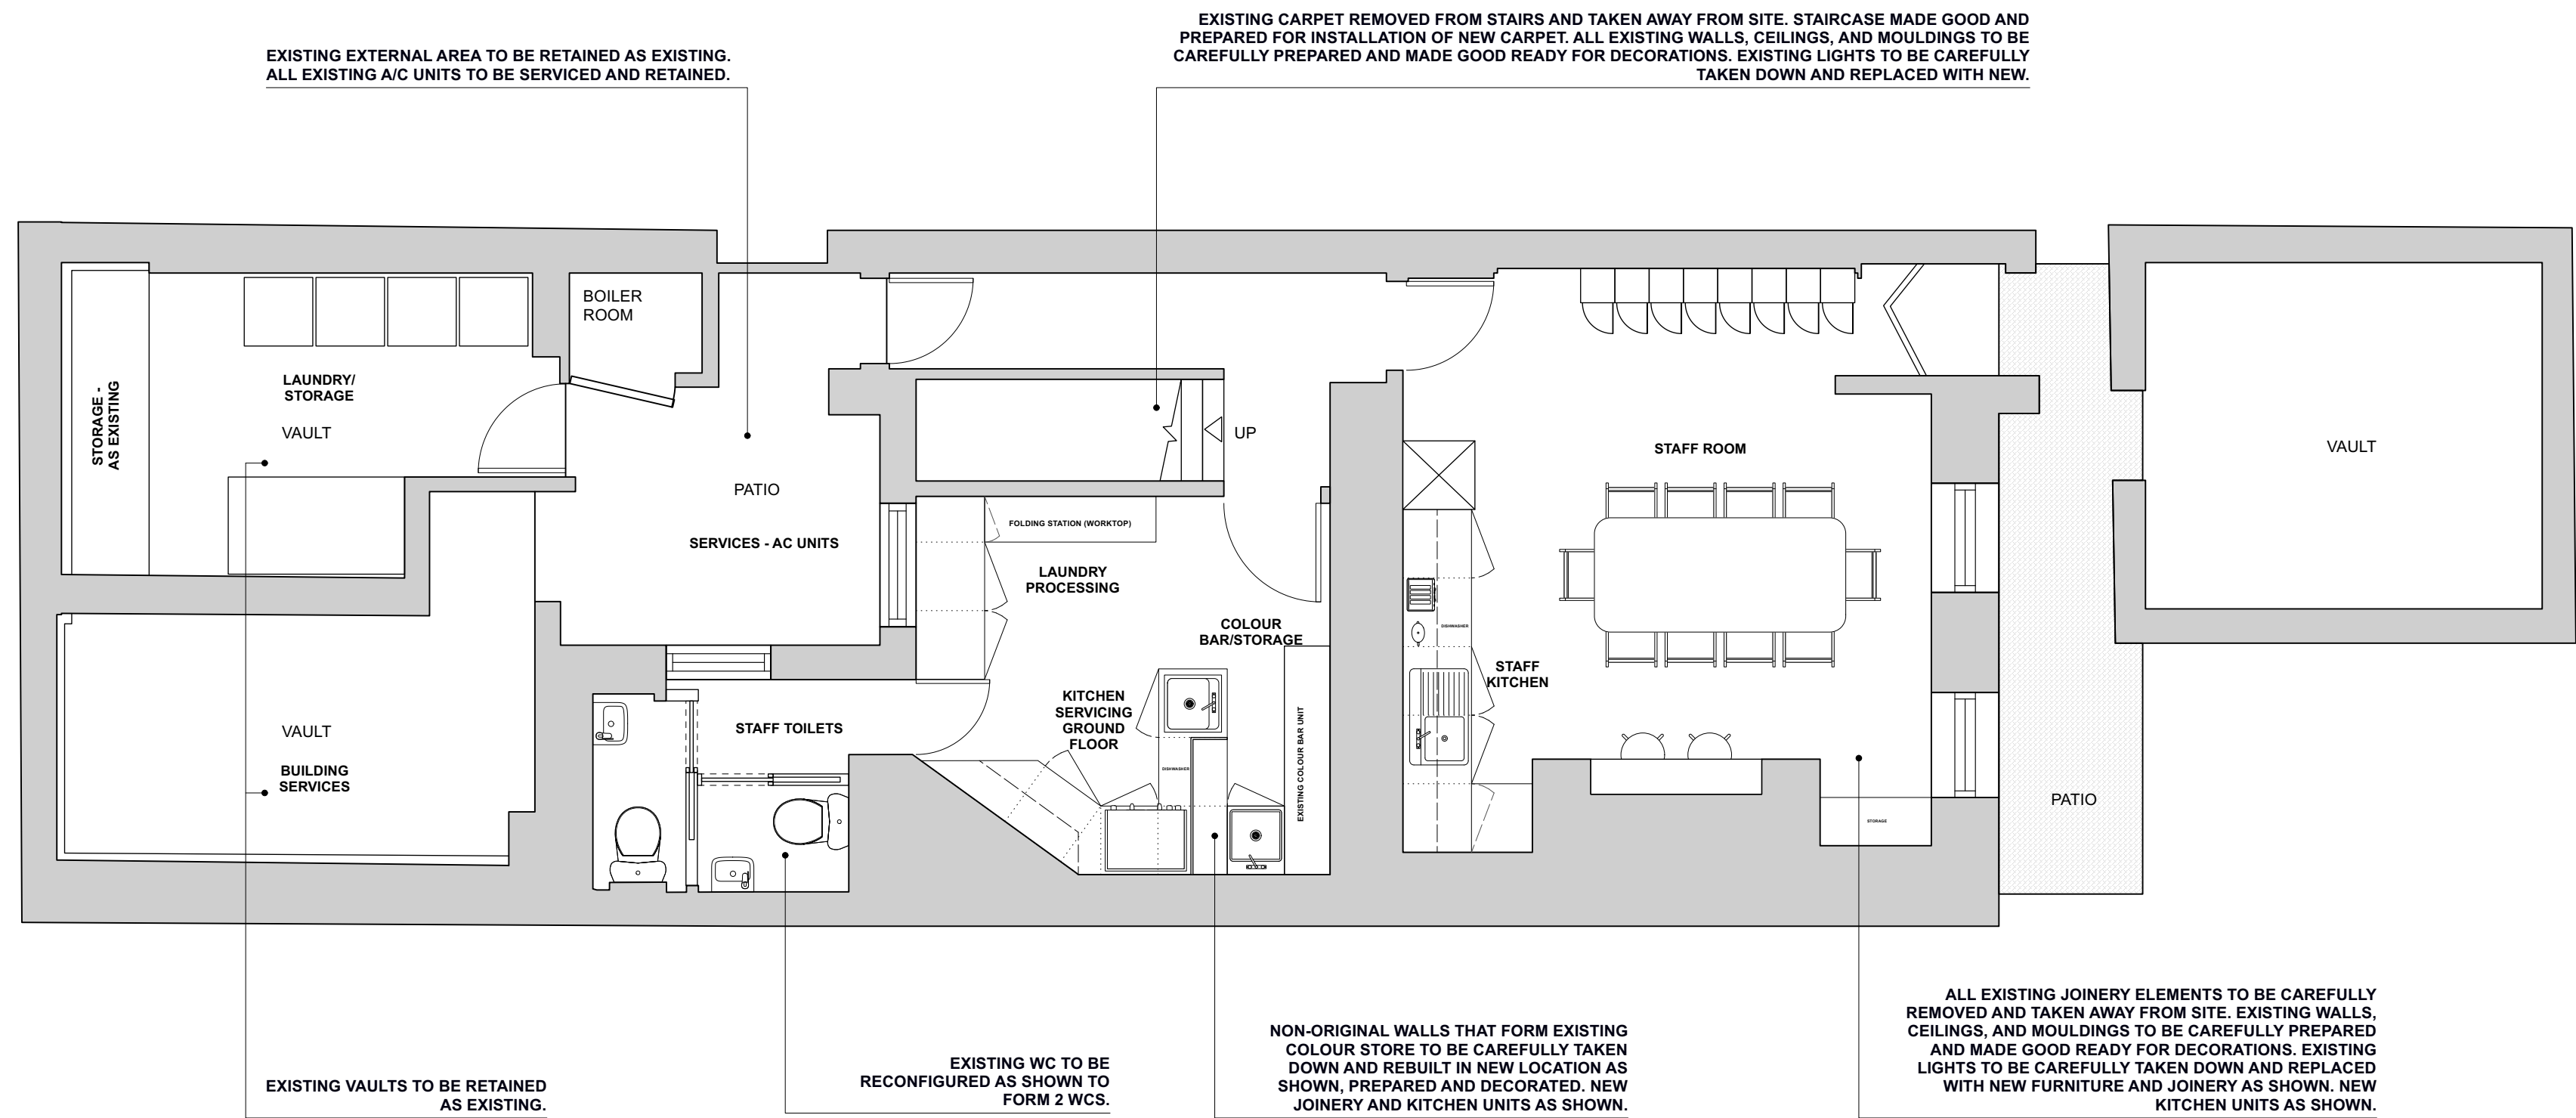

PROPOSED BASEMENT GA

REVISIONS	
A	1 - AMENDED STAFF ROOM LAYOUT WITH NEW KITCHEN
	2 - NEW LAUNDRY PROCESSING AREA WITH AMENDMENTS TO EXISTING COLOUR BAR/KITCHEN LAYOUT
	3 - ANNOTATION AMENDMENTS FOR THE CHANGES LISTED ABOVE

CLIENT	BROOKS & BROOKS
PROJECT	SALON DEVELOPMENT
LOCATION	28/29 GREAT QUEEN STREET
ALL DIMENSIONS TO BE CHECKED ON SITE	

TITLE	BASEMENT EXISTING & PROPOSED GA
SCALE @ A1	1:50
DRAWN	23RD FEBRUARY 2023
REVISED	3RD MARCH 2023
DRAWING No	10571 / 2-201A