


EXISTING FIRST FLOOR GA

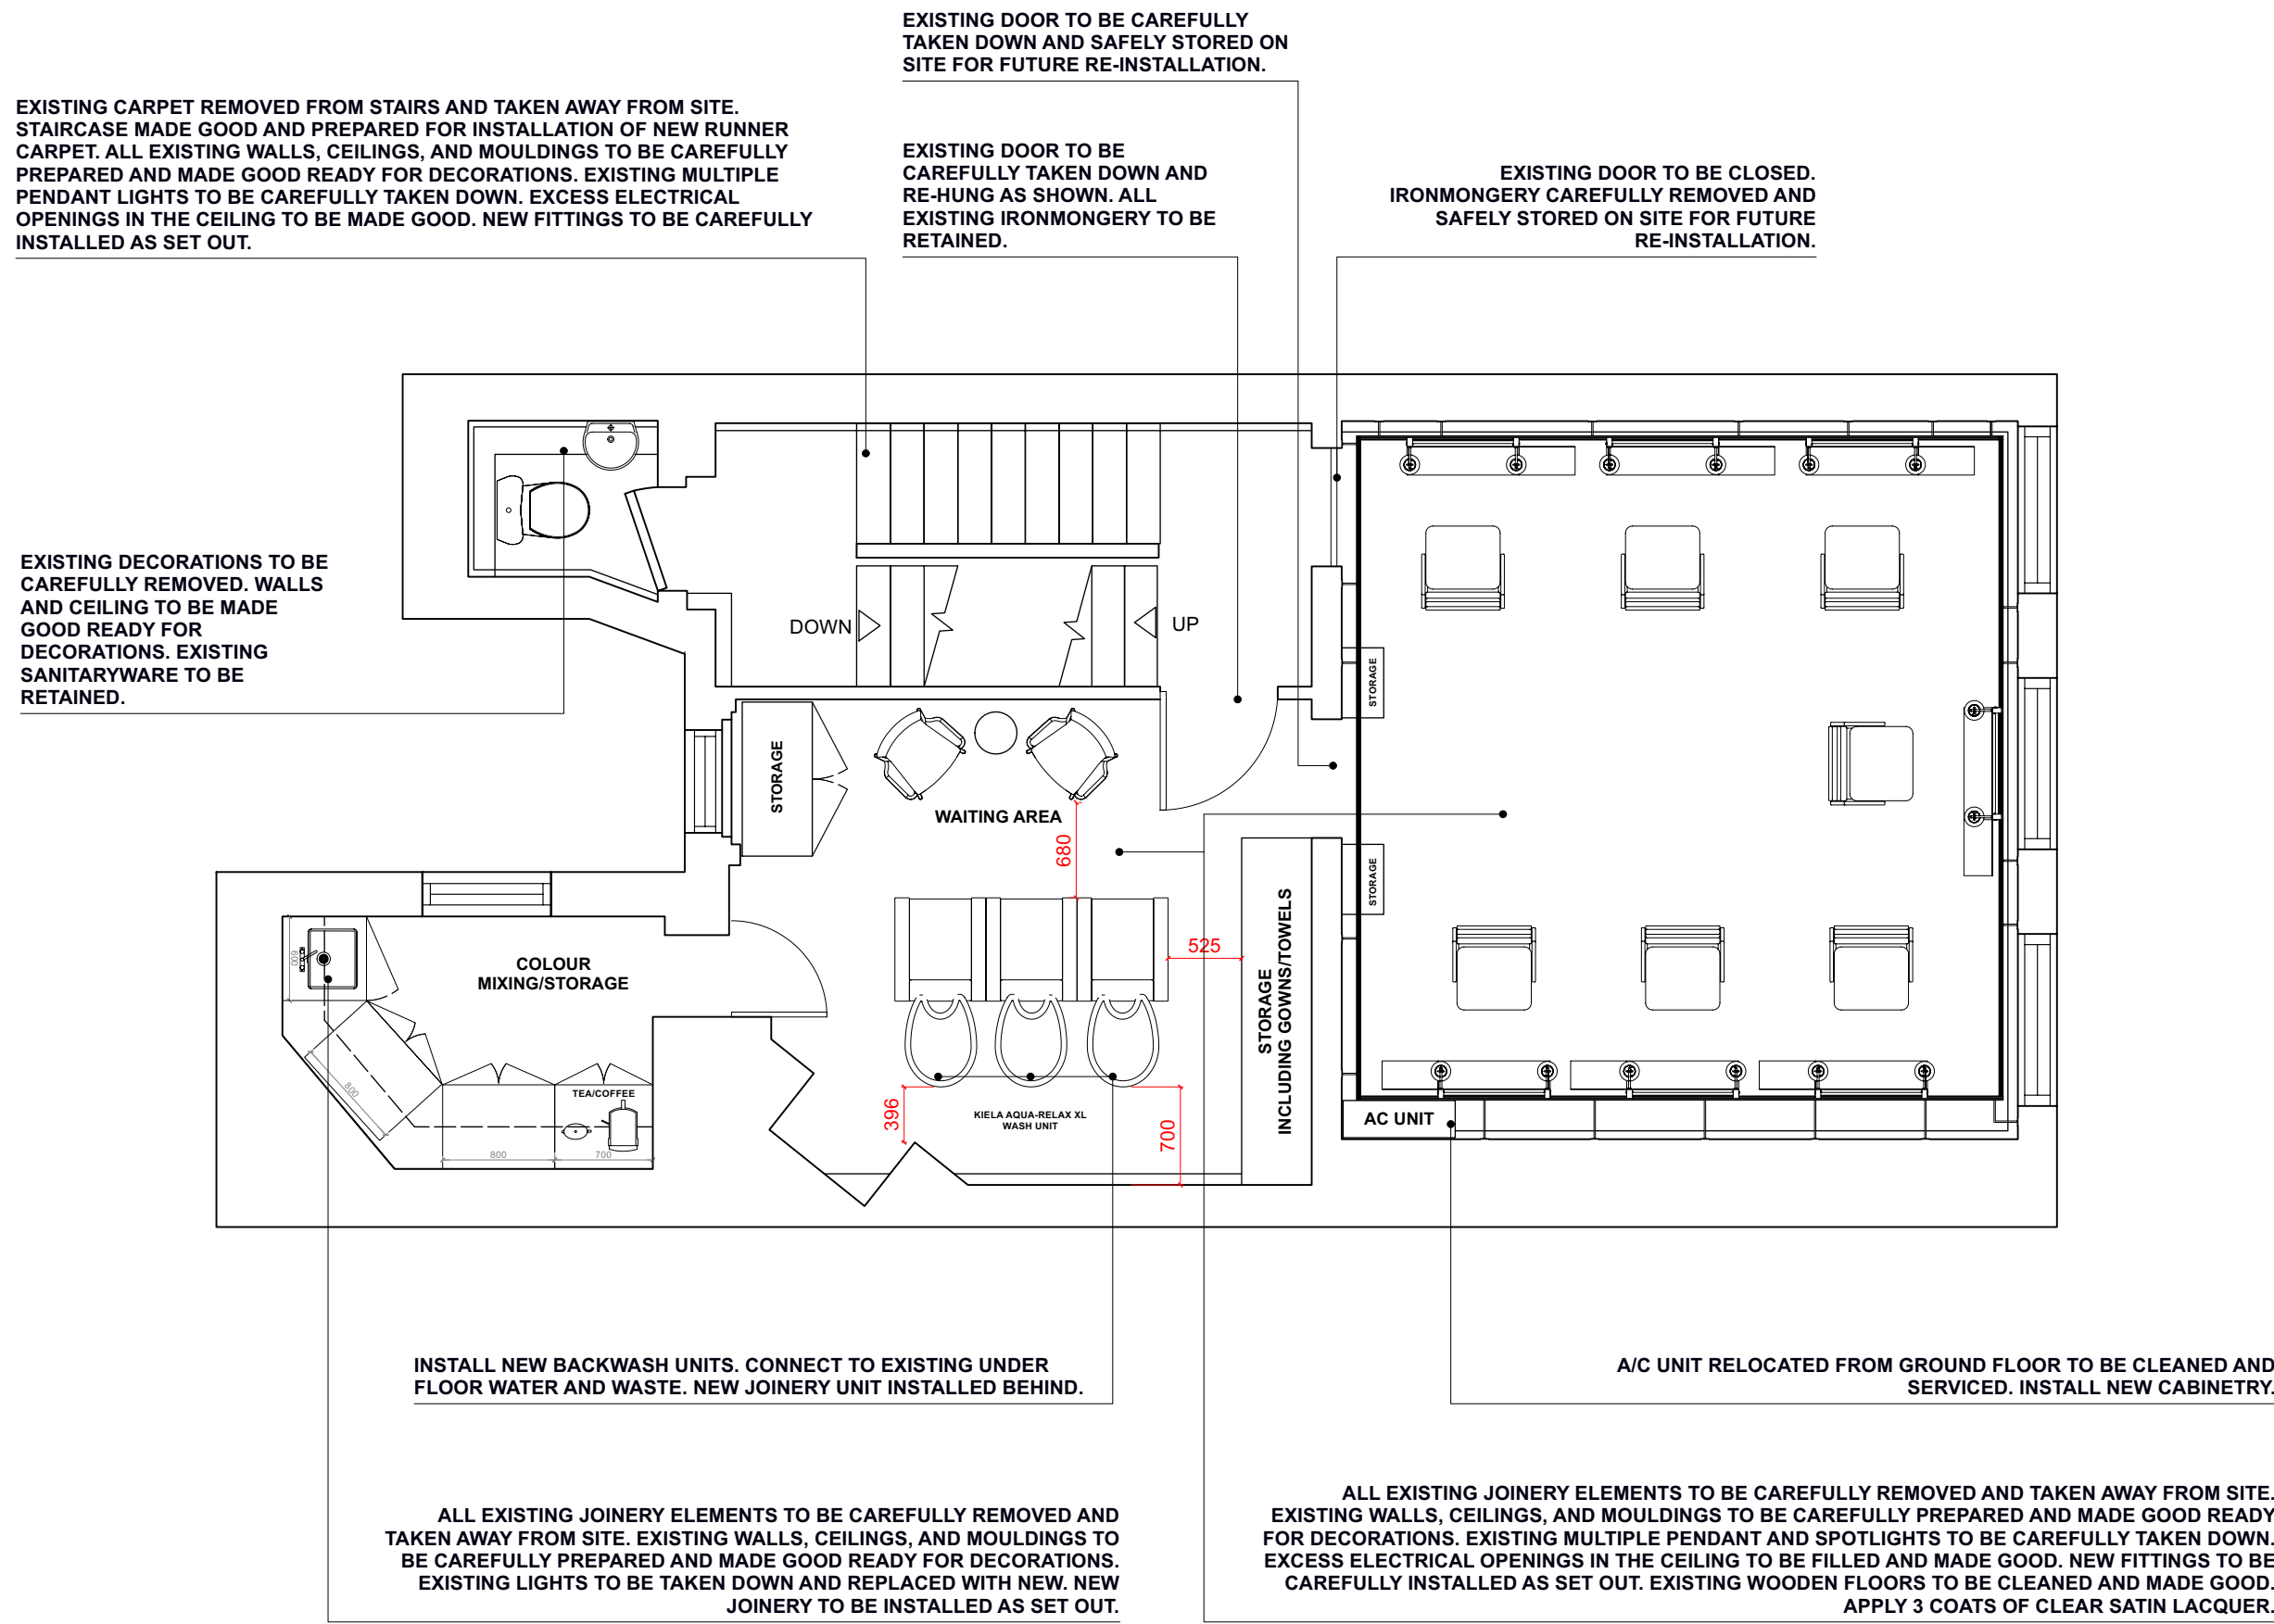

PROPOSED FIRST FLOOR GA

REVISIONS	
A	
1	WORKSTATIONS/RAILING UPDATED
2	CHANGES TO COLOUR STORE. INCLUDES COFFEE AREA/HOWDENS JOINERY. GOWNS MOVED TO BACKWASH STORAGE
3	BACKWASH UPDATED TO 3NO. AQUA-RELAX UNITS

CLIENT	BROOKS & BROOKS
PROJECT	SALON DEVELOPMENT
LOCATION	28/29 GREAT QUEEN STREET
ALL DIMENSIONS TO BE CHECKED ON SITE	

TITLE	FIRST FLOOR EXISTING & PROPOSED GA
SCALE @ A1	1:50
DRAWN	23RD FEBRUARY 2023
REVISED	3RD MARCH 2023
DRAWING No	10571 / 2-203A