

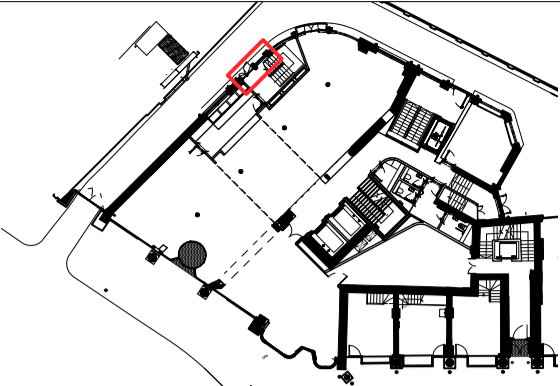
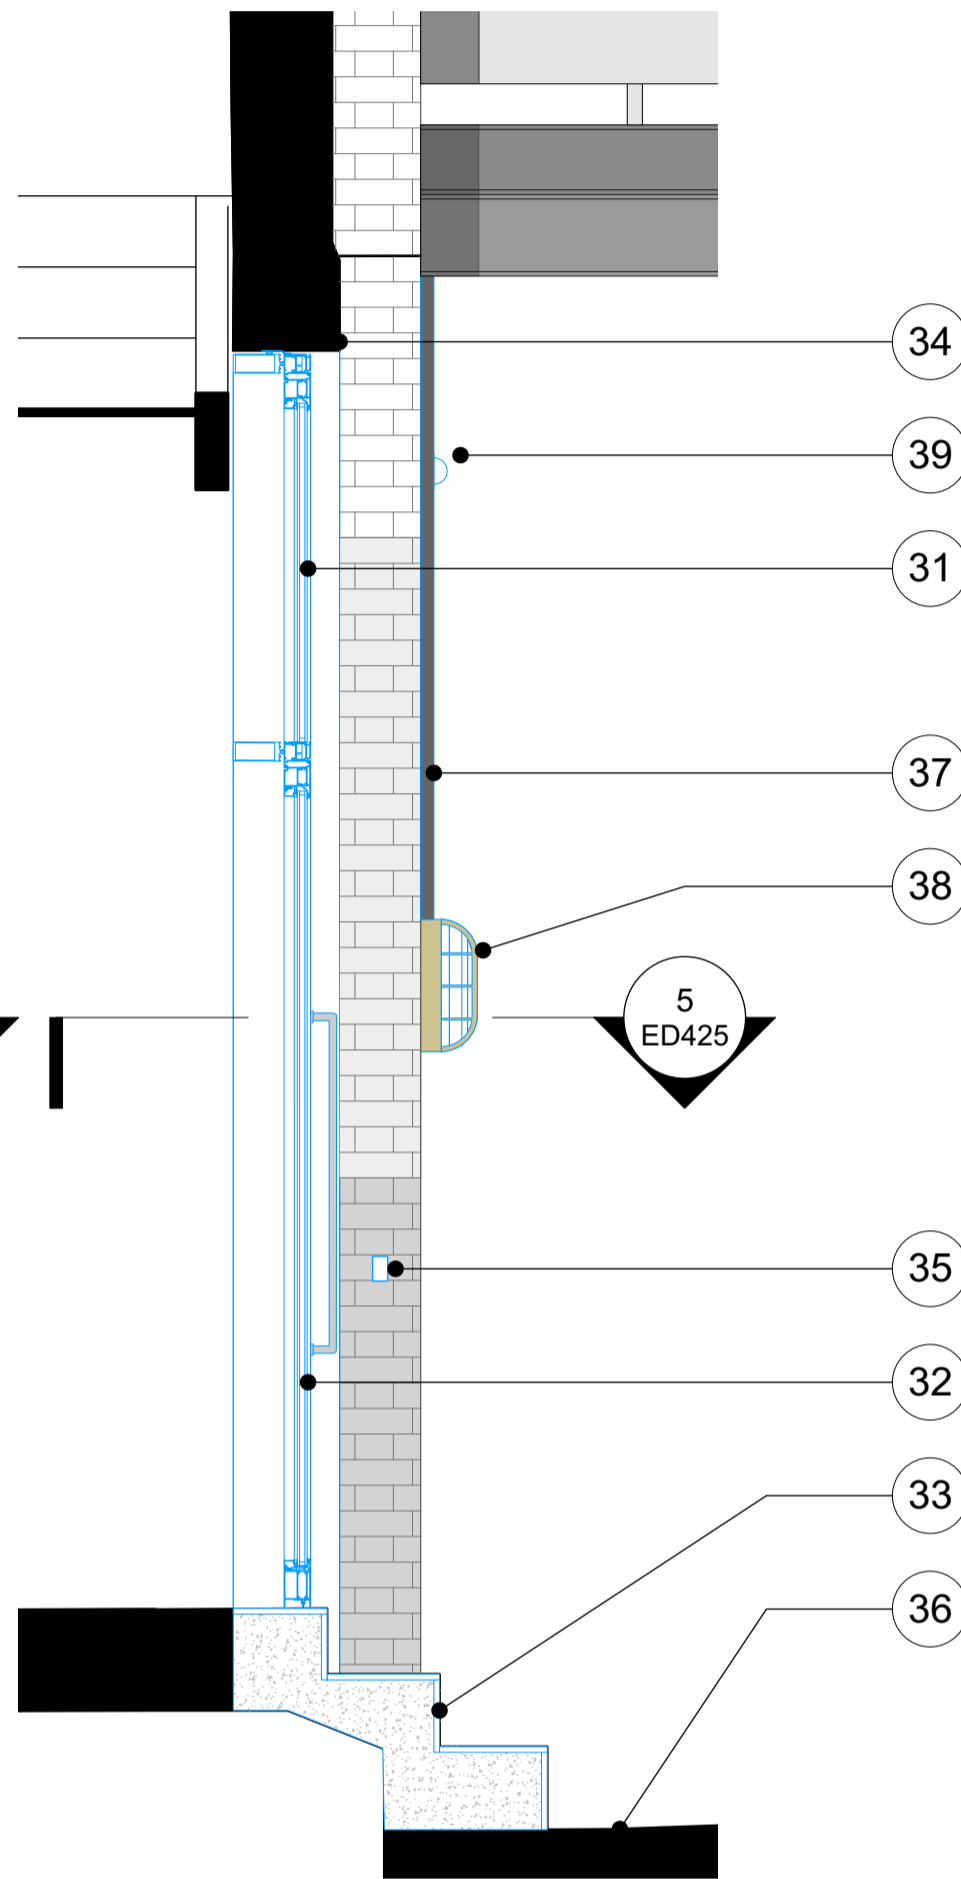
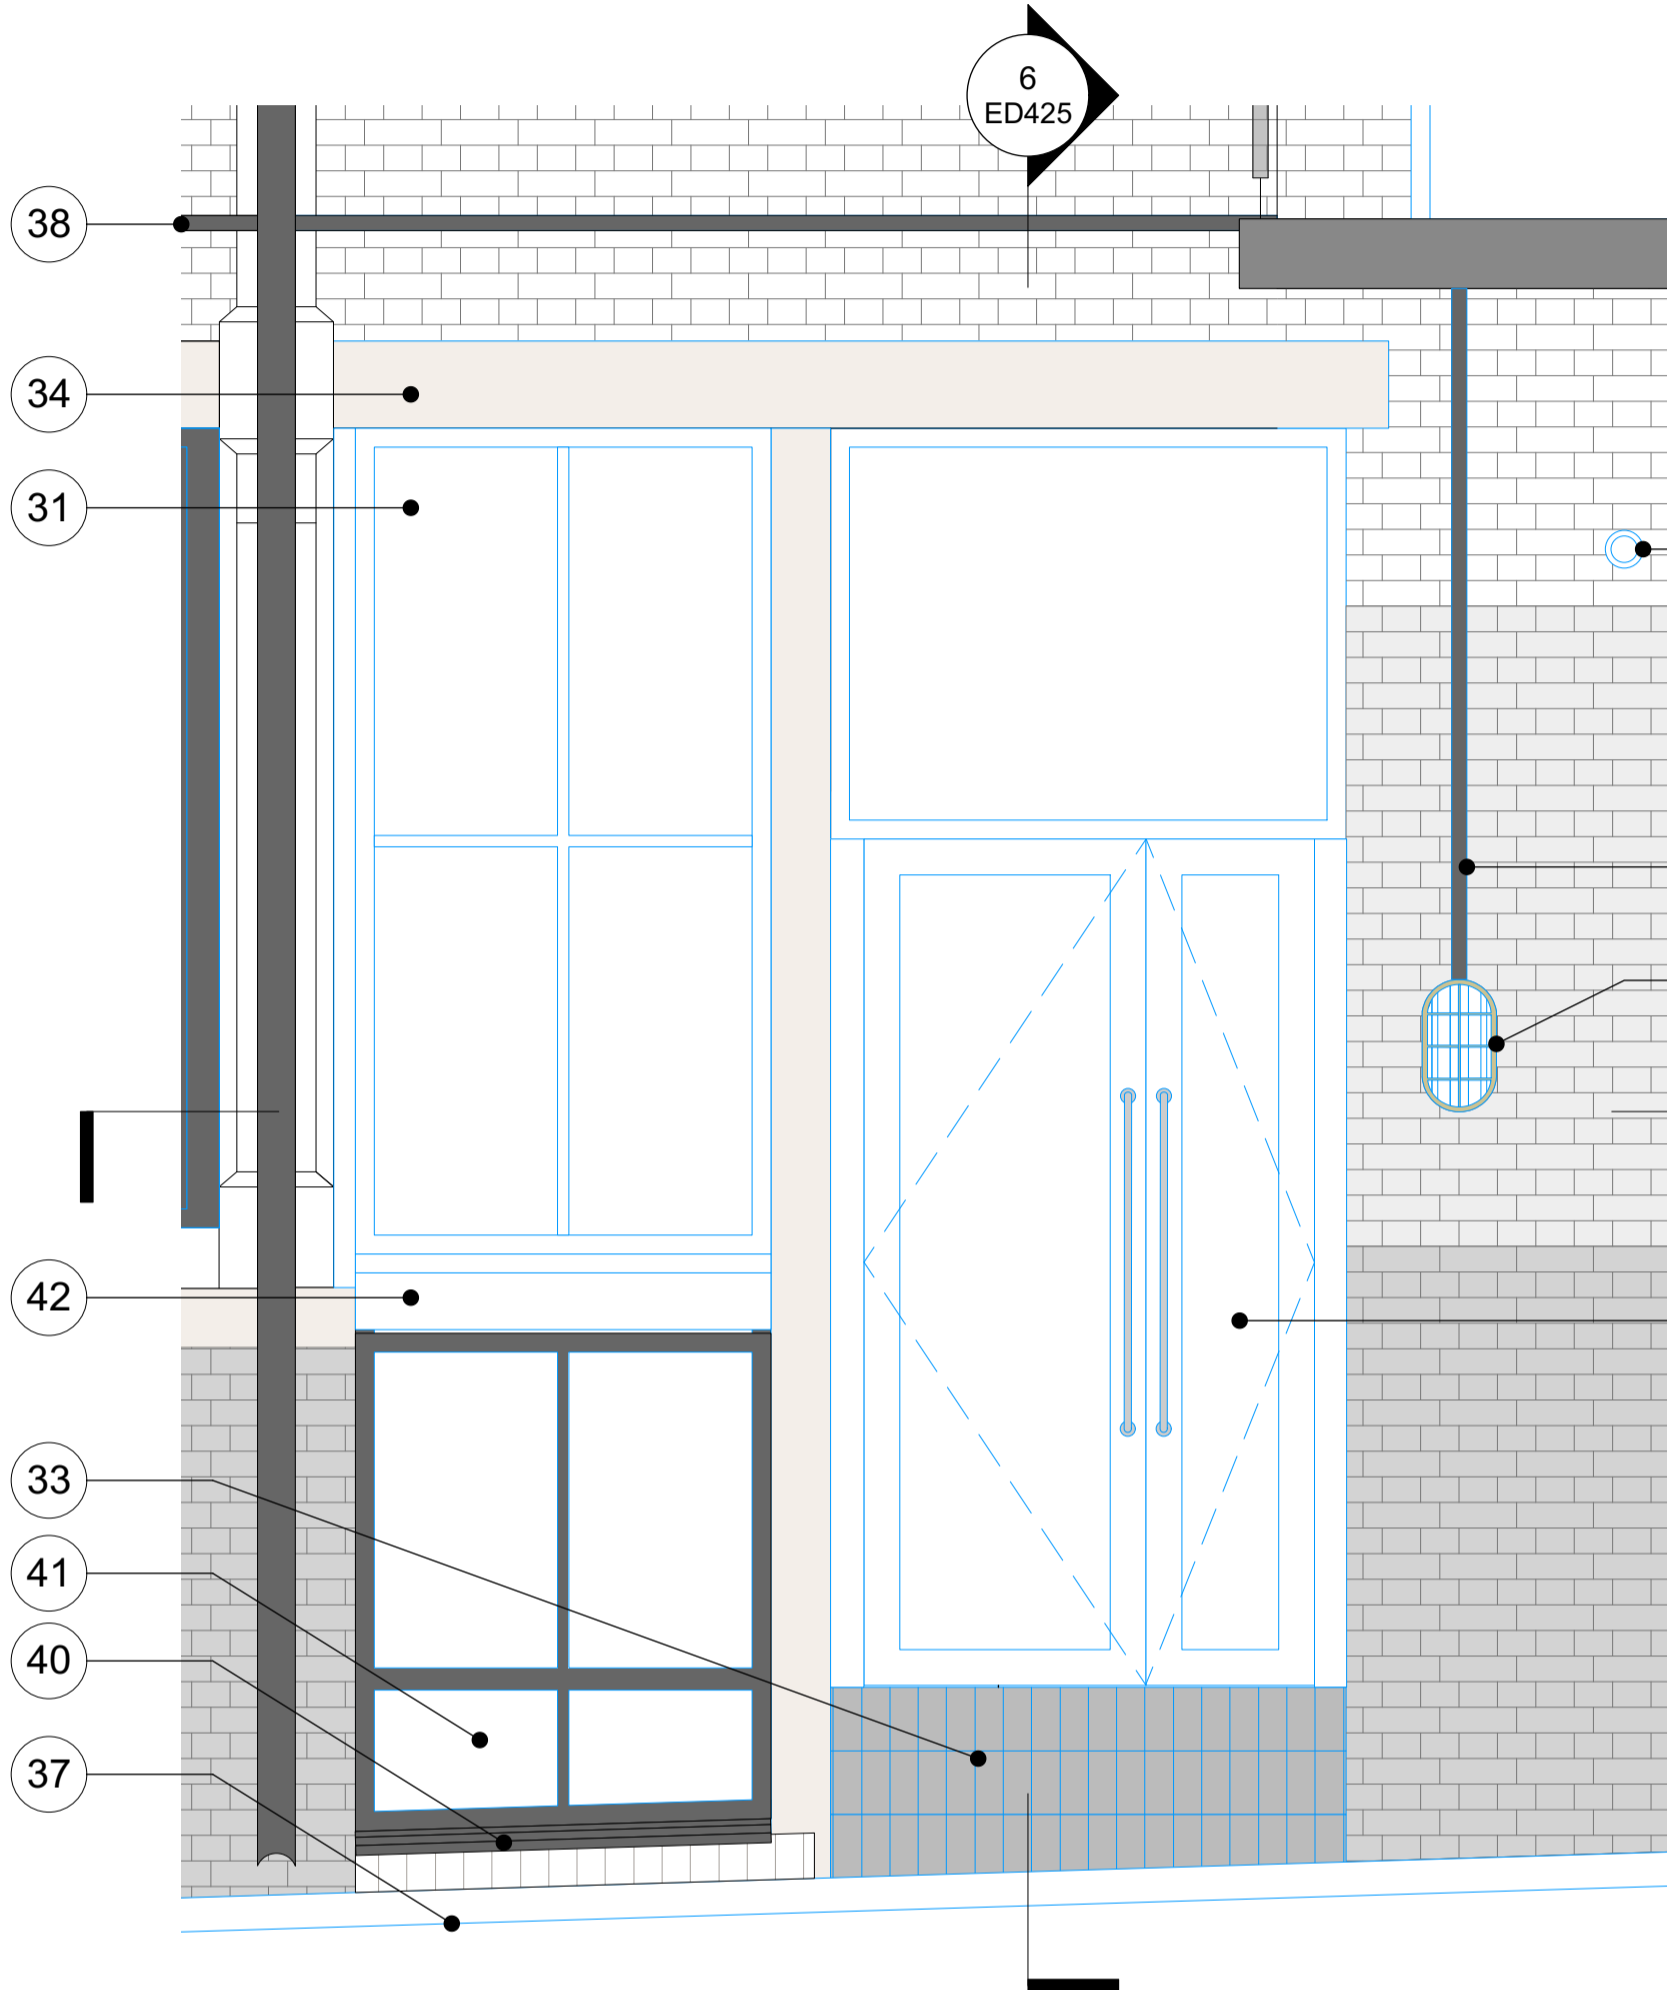


PLANNING

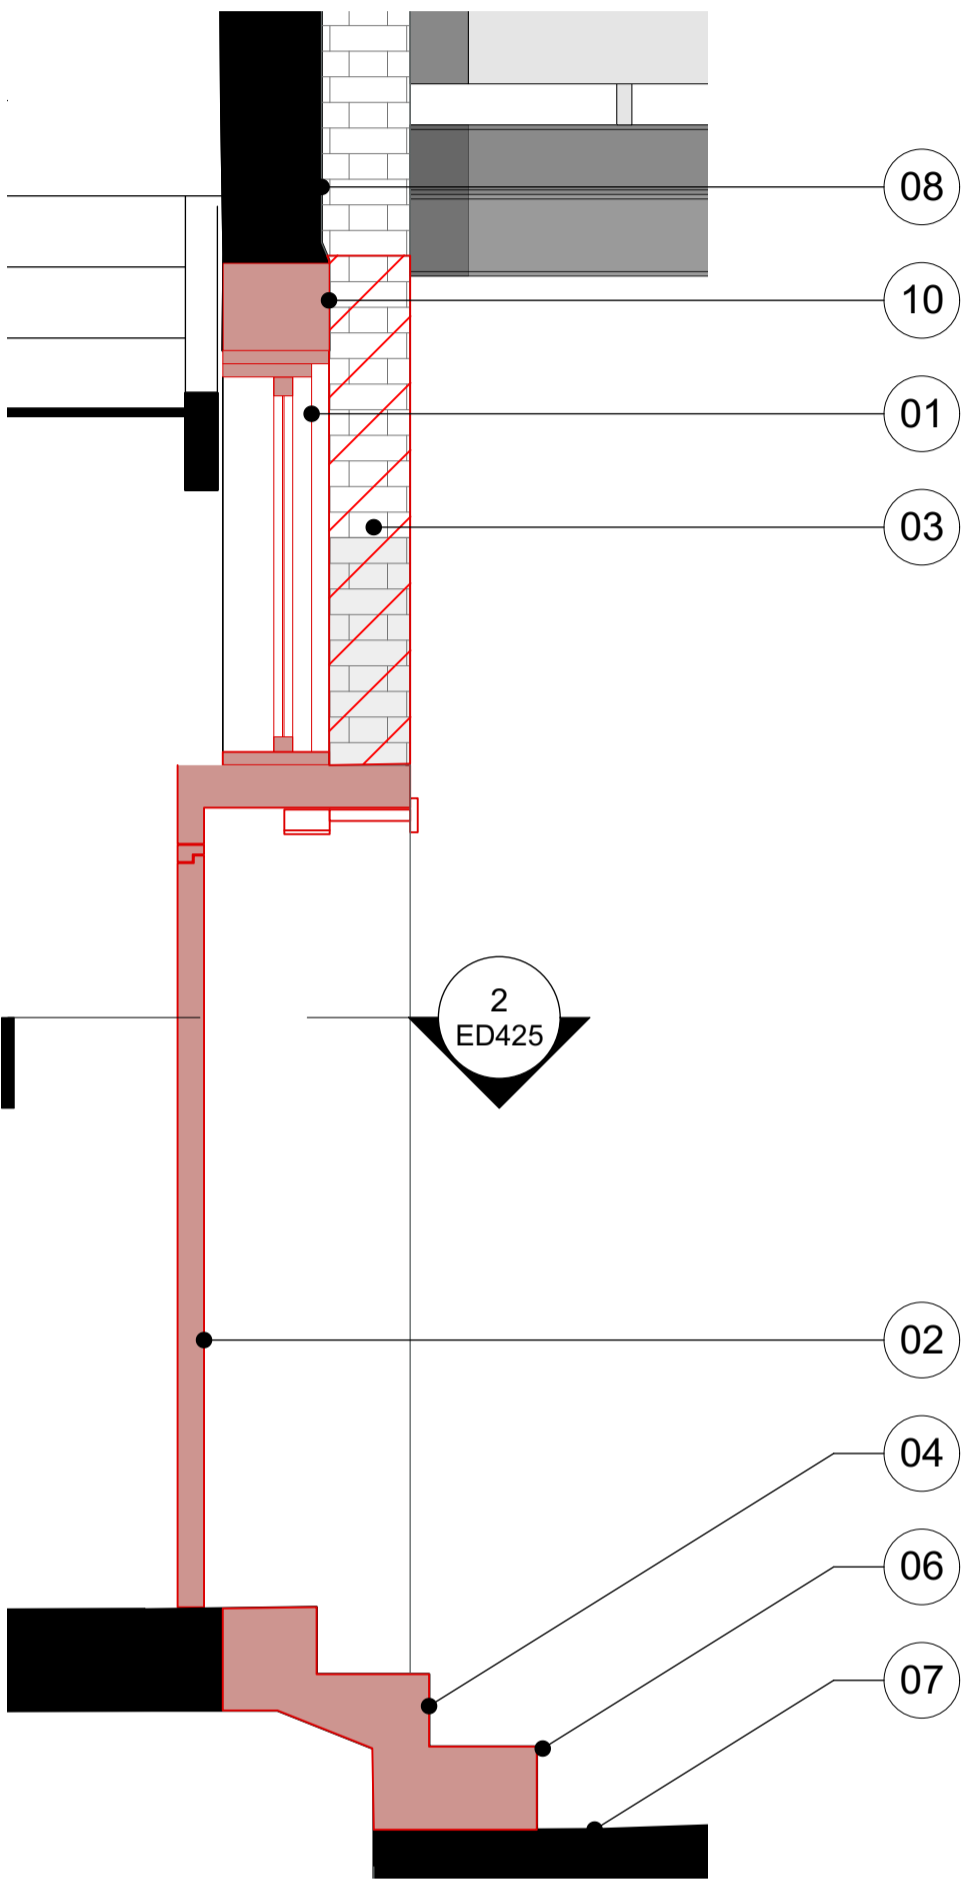

KEY			
	Indicates Existing structure, walls & other building fabric to be retained, made good and redecorated, unless otherwise noted		Indicates areas of structural openings to be carefully created within existing slabs in line with approved risk assessment and approved method statements
	Indicates original fabric to be demolished. Refer to structural engineers information for extent of structural alterations to indicated areas		Indicates areas of external floor finishes to be stripped back in line with approved risk assessment and approved method statements
	Indicates non structural elements that need to be removed / demolished		Indicates new walls and any other new construction elements

Schedule of Works Key:			07			35		
to be read in conjunction with schedule 383(SL) Listed Building Consent Schedule of Works, section 03, sheet 425			08			36		
01			09			37		
02			10			38		
03			31			39		
04			32			40		
05			33			41		
06			34			42		


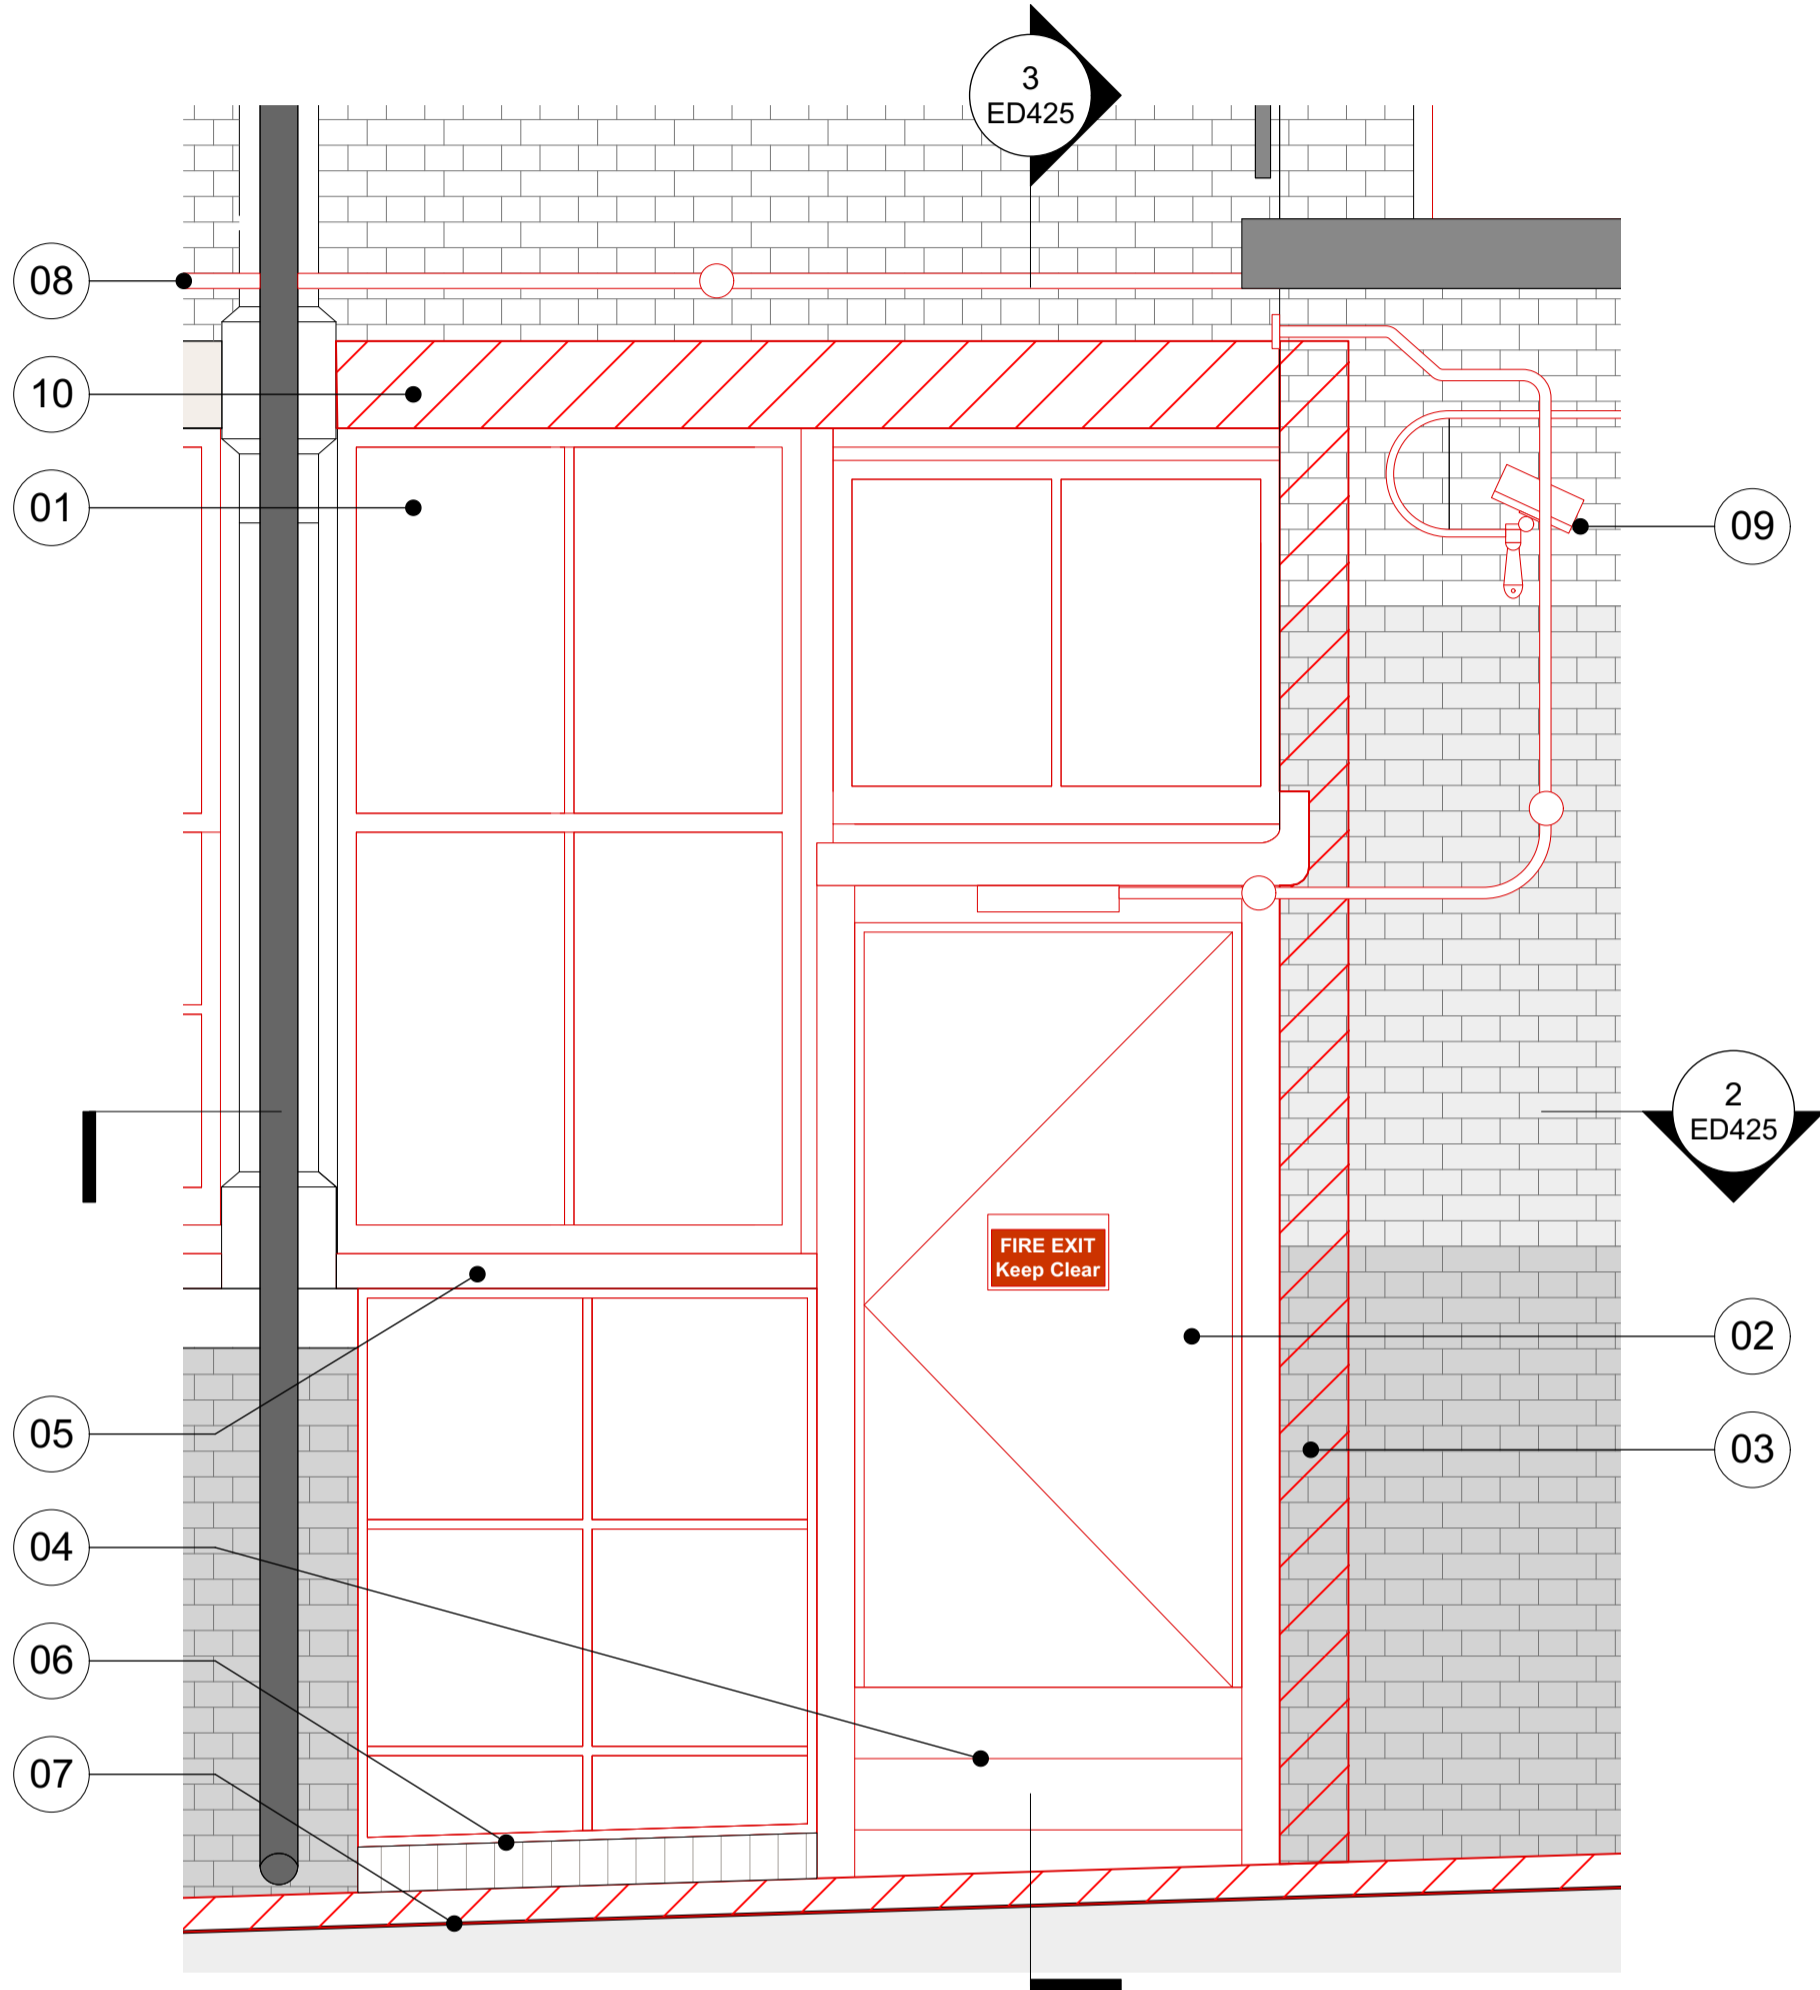


1 21SR - Main Fire Escape Demolition Elevation
Scale: 1:20

3 21SR - Main Fire Escape Demolition Section
Scale: 1:20

4 21SR - Main Fire Escape Proposed Elevation
Scale: 1:20

6 21SR - Main Fire Escape Proposed Section
Scale: 1:20

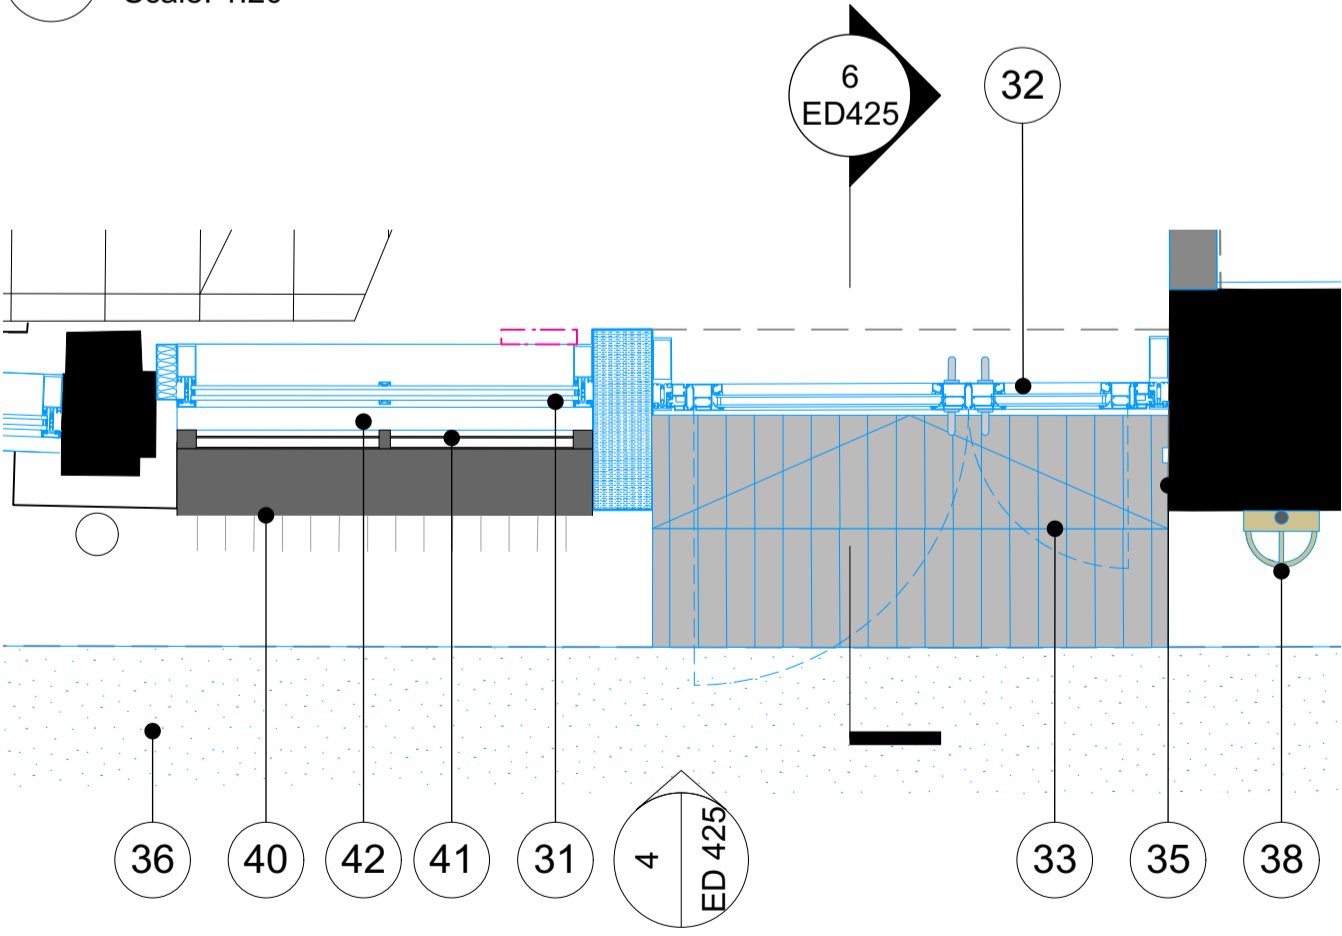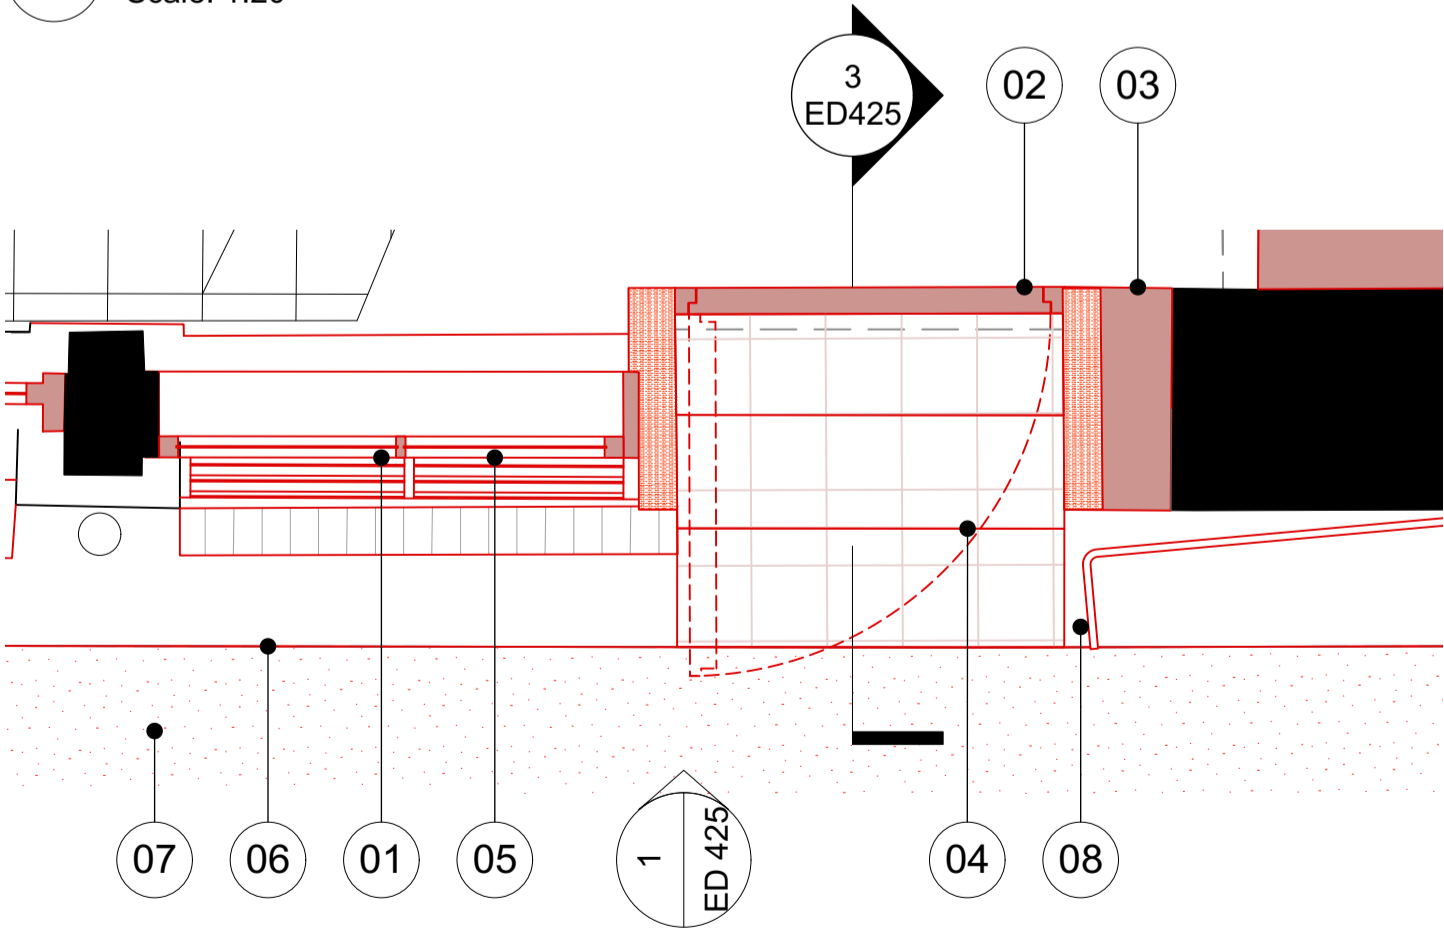

2 21SR - Main Fire Escape Demolition Plan
Scale: 1:20

5 21SR - Main Fire Escape Proposed Plan
Scale: 1:20

