


Existing Elevation - Northern Boundary  
1 : 50



Proposed Elevation - Northern Boundary  
1 : 50

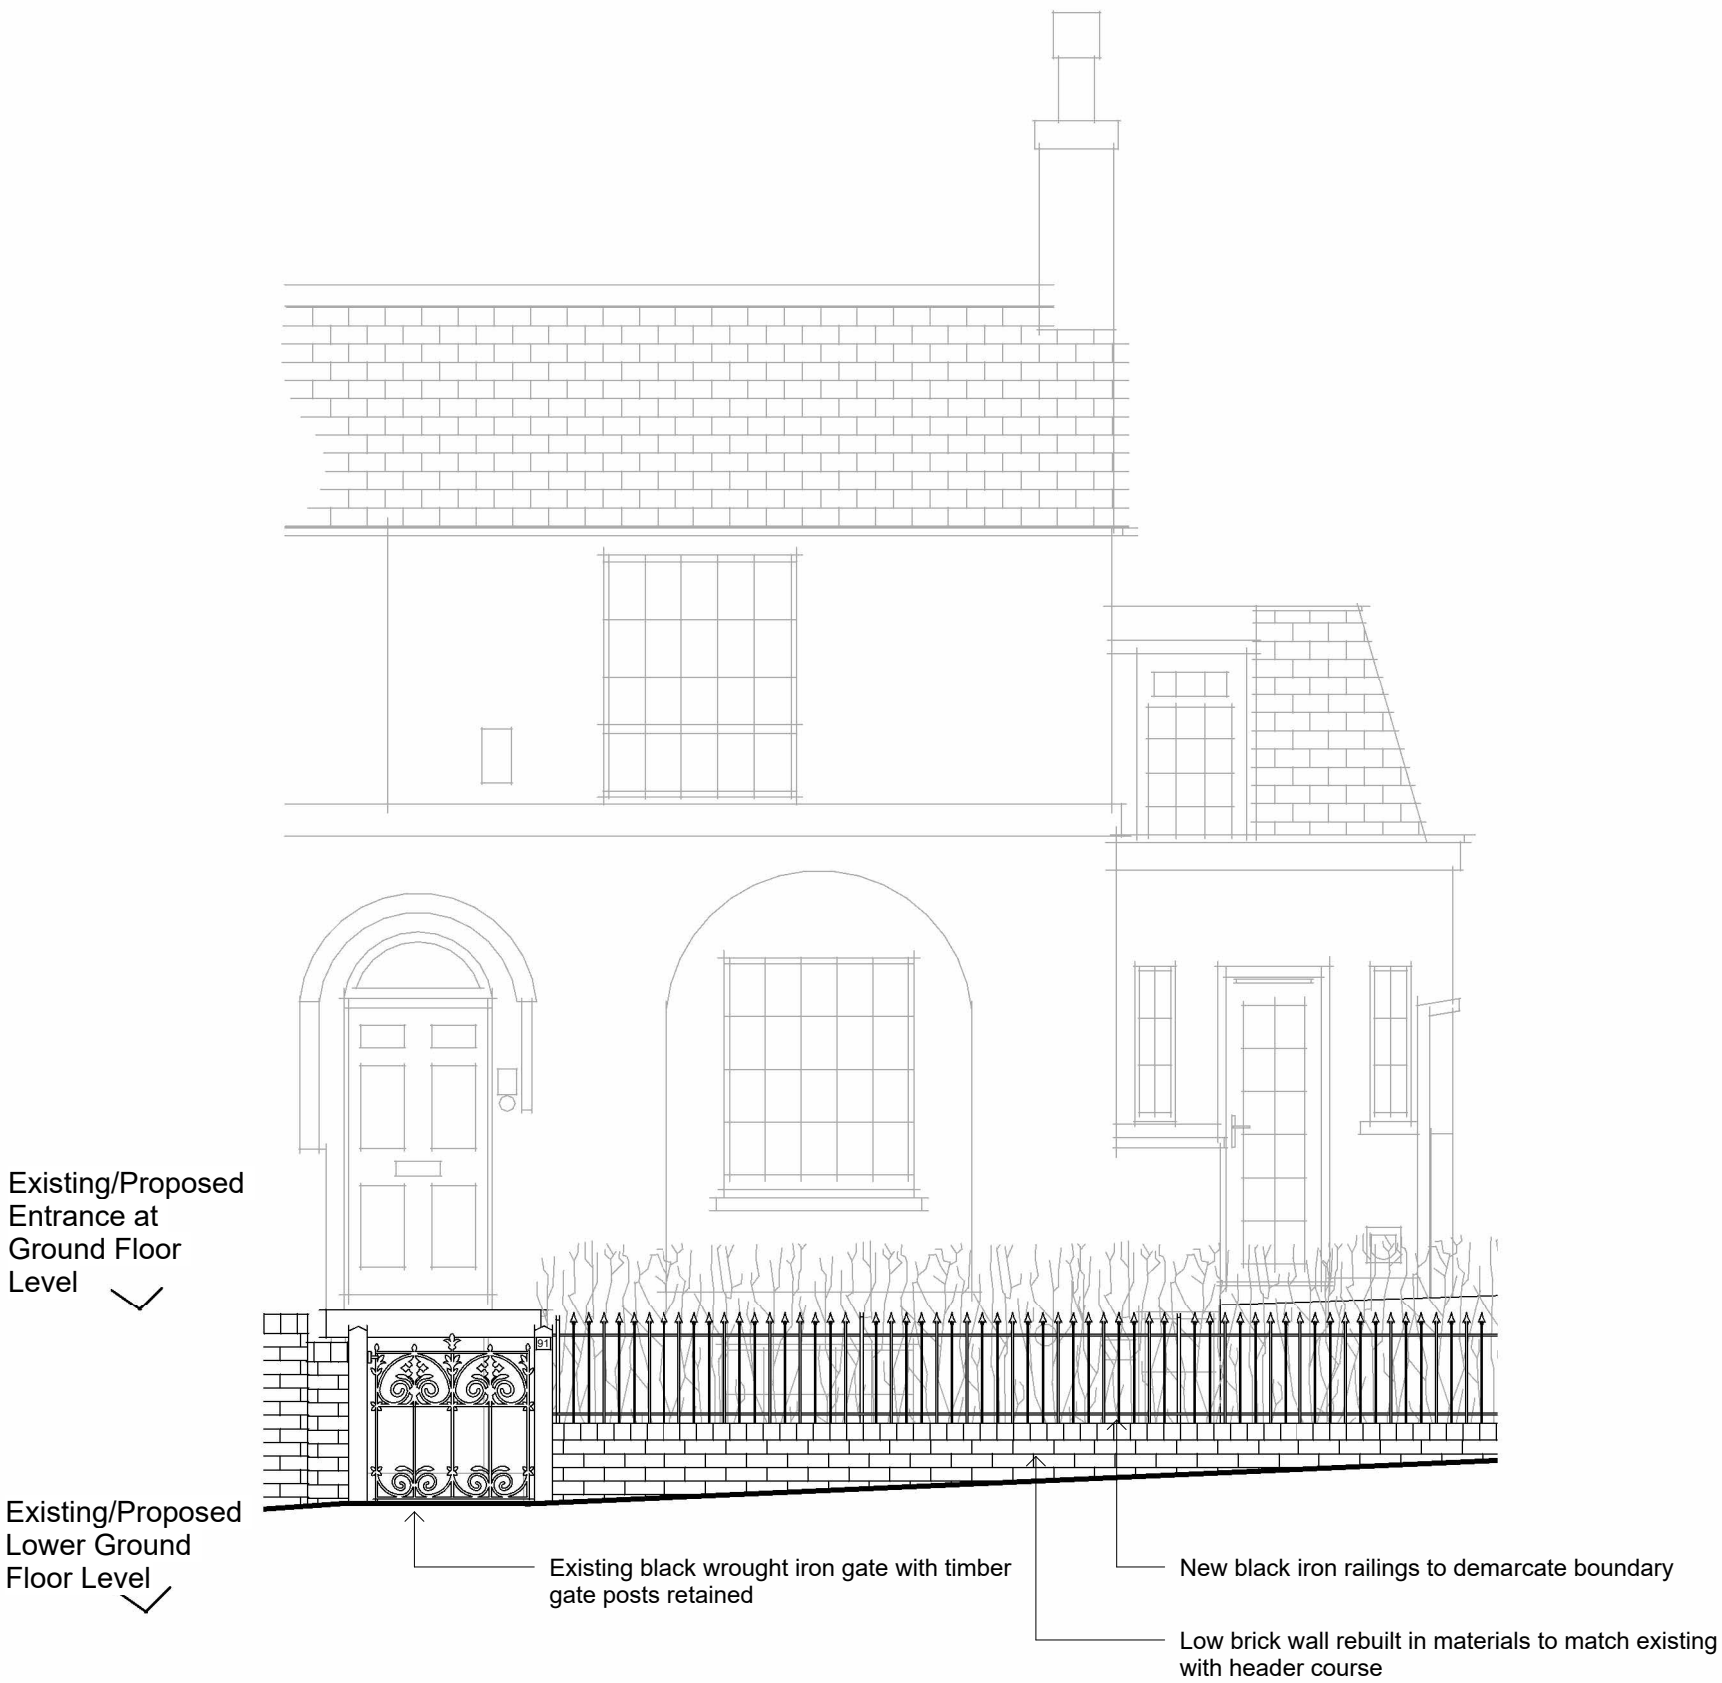

Rev	Drawn	Revision Description	Date
Status PLANNING			
Derby		Nottingham	
12 St. Mary's Gate		Knight + Whitehall House	
Derby DE1 3JR		4 Carlton Street	
+44 (0)1332 365 777		Nottingham NG1 1NN	
		+44 (0)115 828 0422	
London		enquiries@lathamarchitects.co.uk	
70 Cowcross Street		lathamarchitects.co.uk	
London EC1M 6EJ			
+44 (0)20 7490 0672			

# Lathams

ARCHITECTURE + URBANISM

Project  
91, South End Road. Hampstead.

Client  
Mr & Mrs Wright

Drawing Title  
Front (Northern) Boundary - Existing and Proposed

Drawing Number  
7304 (08) 08

Scale  
1 : 50

Drawn  
SY

Lathams Job Number  
7304

© Derek Latham + Co. Ltd

A2