

NOTES:

KEY




760x3360 TIMBER LOUVRE
PAINTED WITH DULUX
HERITAGE - RAVENS FLIGHT -
LRV 5

DETAILS:

- ALL TO MATCH ADJACENT PROPERTY
"ALL BAR ONE" - CORNER OF
REMNANT STREET & KINGSWAY
- CASEMENT, FRAMING & SILLS -
MERANTI HARDWOOD WITH WPB
AND HARDWOOD MOULDINGS
- ABOVE PANELS FRAMING - MERANTI
HARDWOOD WITH WPB PLY INSERTS
- COLOUR - DULUX HERITAGE - RAVENS
FLIGHT - LRV 5

LOUVRES PAINTED WITH
DULUX HERITAGE -
RAVENS FLIGHT - LRV 5

SURROUND PAINTED
WITH DULUX HERITAGE -
RAVENS FLIGHT - LRV 5

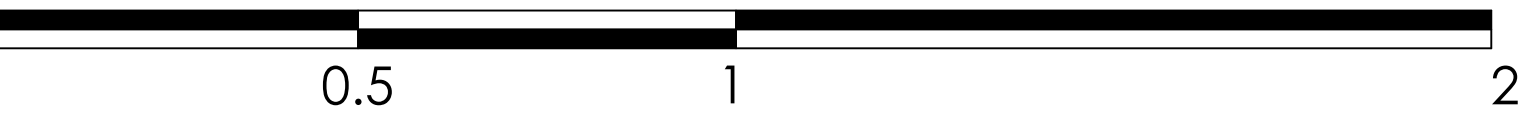

SCALE BAR 1:10



The Old Barn | Scrips Business Park | Cut Hedge Lane
Coggeshall | Essex CO6 1RL

PROPOSED
SHOPFRONT
LOUVRE DETAIL -
OPTION 1

PROJECT:	KINGSWAY PROJECT		
ADDRESS:	54 KINGSWAY HOLBORN LONDON WC2B 6EP		
DWG NO.:	KP-004-01		
DWG TITLE:	PROPOSED FRONTAGE		
DWG DATE:	17/02/2023		
DWG SIZE:	1:10 @ A1		
DRAWN: J.P.	CHECKED: A.E.	ISSUE -	