



Key Plan

 


Do not scale from this drawing.  
Check drawing on receipt and immediately report any discrepancies to the Architect.  
Verify all dimensions and levels on site prior to construction.  
The contents of this drawing are Stiff + Trevillion Architects LLP copyright and shall not be re-used without their written permission.

Notes

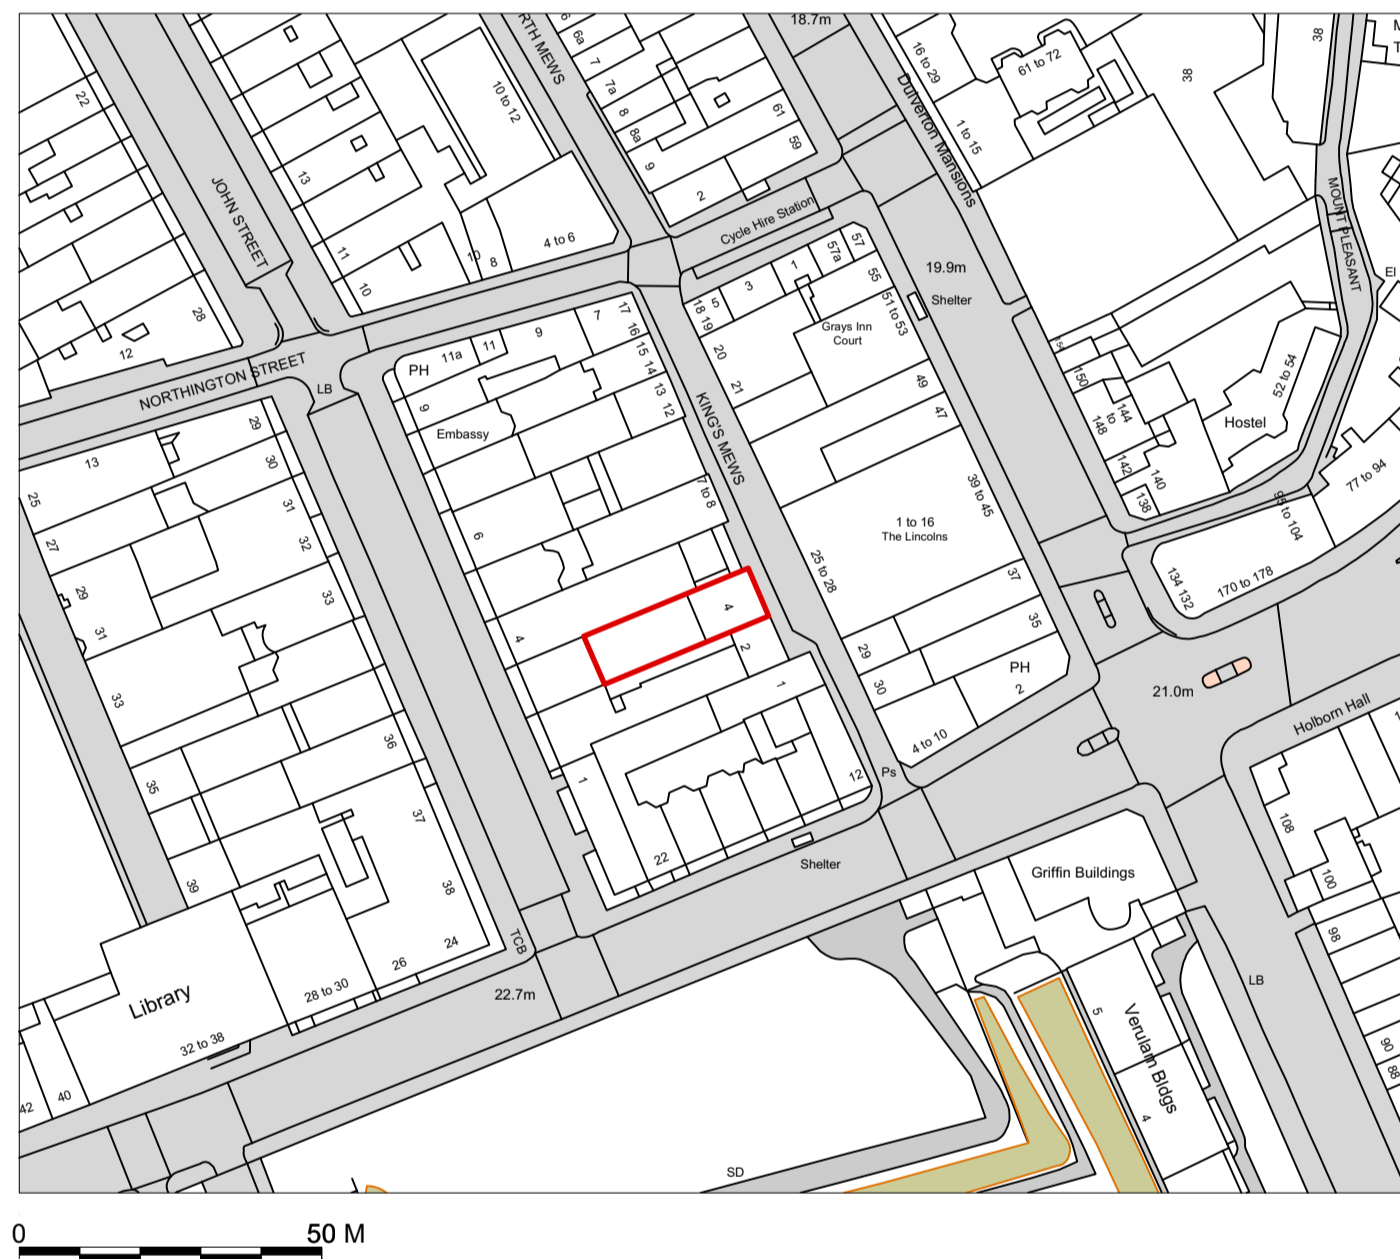


0 50 M

LOCATION PLAN  
Scale 1:1250

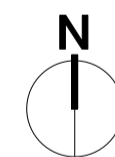


Ordnance Survey, (c) Crown Copyright 2022. All rights reserved. Licence number 100022432

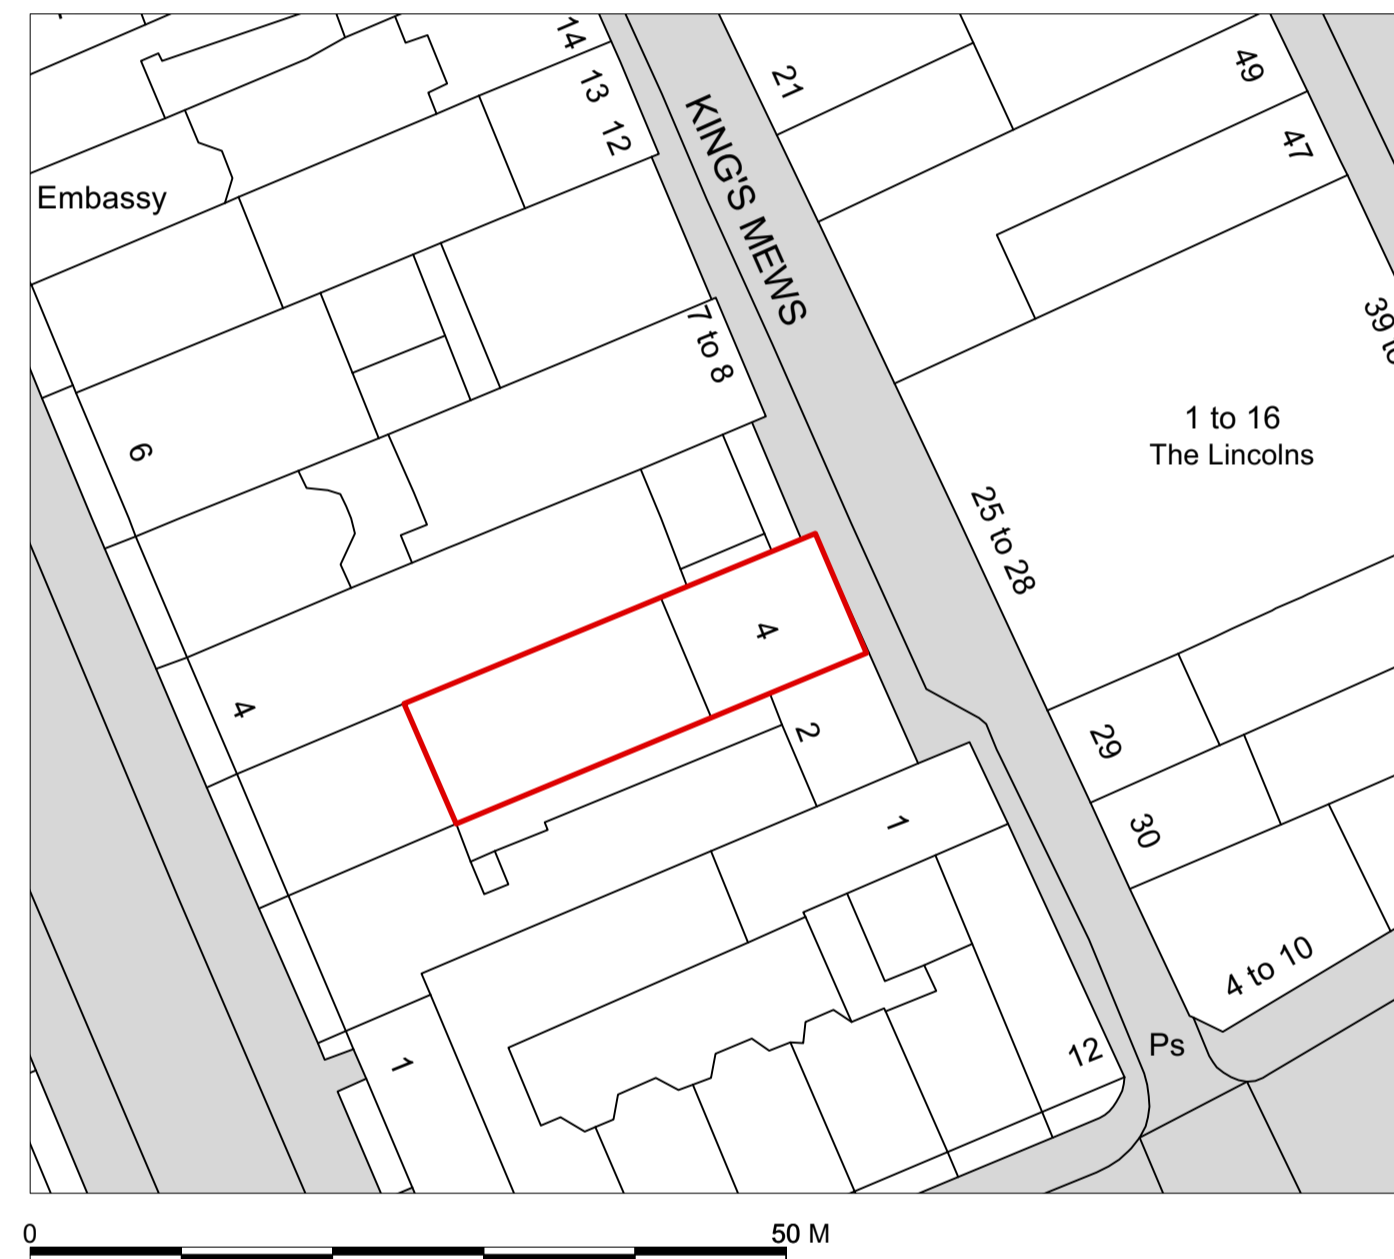

0 50 M

LOCATION PLAN  
Scale 1:500

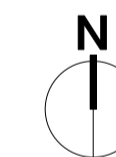

Rev. Date Approved Note

## Stiff + Trevillion

Stiff + Trevillion Architects Ltd  
16 Woodfield Road  
London W9 2BE

T +44(0)20 8960 5550  
mail@stiffandtrevillion.com  
www.stiffandtrevillion.com

Client  
**MARTIN MIGNOT**  
**THERÈSE M'BOUNGOUBAYA**

Project  
**4 KING'S MEWS**  
**LONDON WC1N 2HY**

Drawing Title  
**LOCATION PLAN**

Drawing Status Drawn Checked Revision  
**PLANNING**

Project No. Date Scale @ A1 Scale @ A3  
**3947 NOV 2022 1:1250/1:500**

Drawing Number  
**3947-ST-EX-01-001**