


Do not scale from this drawing.
 Check drawing on receipt and immediately report any discrepancies to the Architect.
 Verify all dimensions and levels on site prior to construction.
 The contents of this drawing are Stiff + Trevillion Architects LLP copyright and shall not be re-used without their written permission.

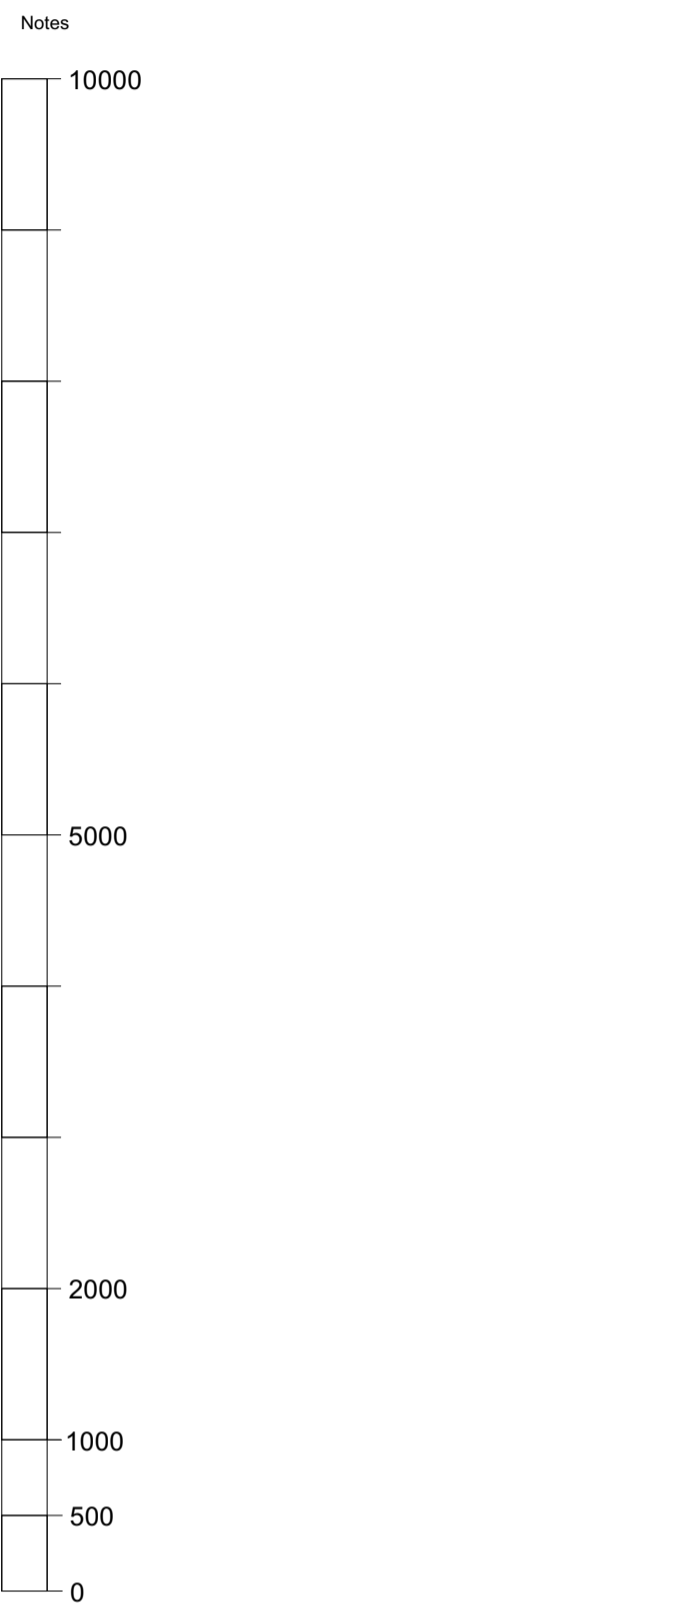

Scale bar in mm

Rev.	Date	Approved	Note
------	------	----------	------


Stiff + Trevillion
 Stiff + Trevillion Architects Ltd
 16 Woodfield Road
 London W9 2BE
 T +44(0)20 8960 5550
 mail@stiffandtrevillion.com
 www.stiffandtrevillion.com

Client
MARTIN MIGNOT
THERÈSE M'BOUNGOUBAYA


Project
4 KING'S MEWS
LONDON WC1N 2HY

Drawing Title
SECTION A-A
EXISTING

Drawing Status	Drawn	Checked	Revision
PLANNING			
Project No.	Date	Scale @ A1	Scale @ A3
3947	NOV 2022	1:50	1:100
Drawing Number			
3947-ST-EX-04-200			

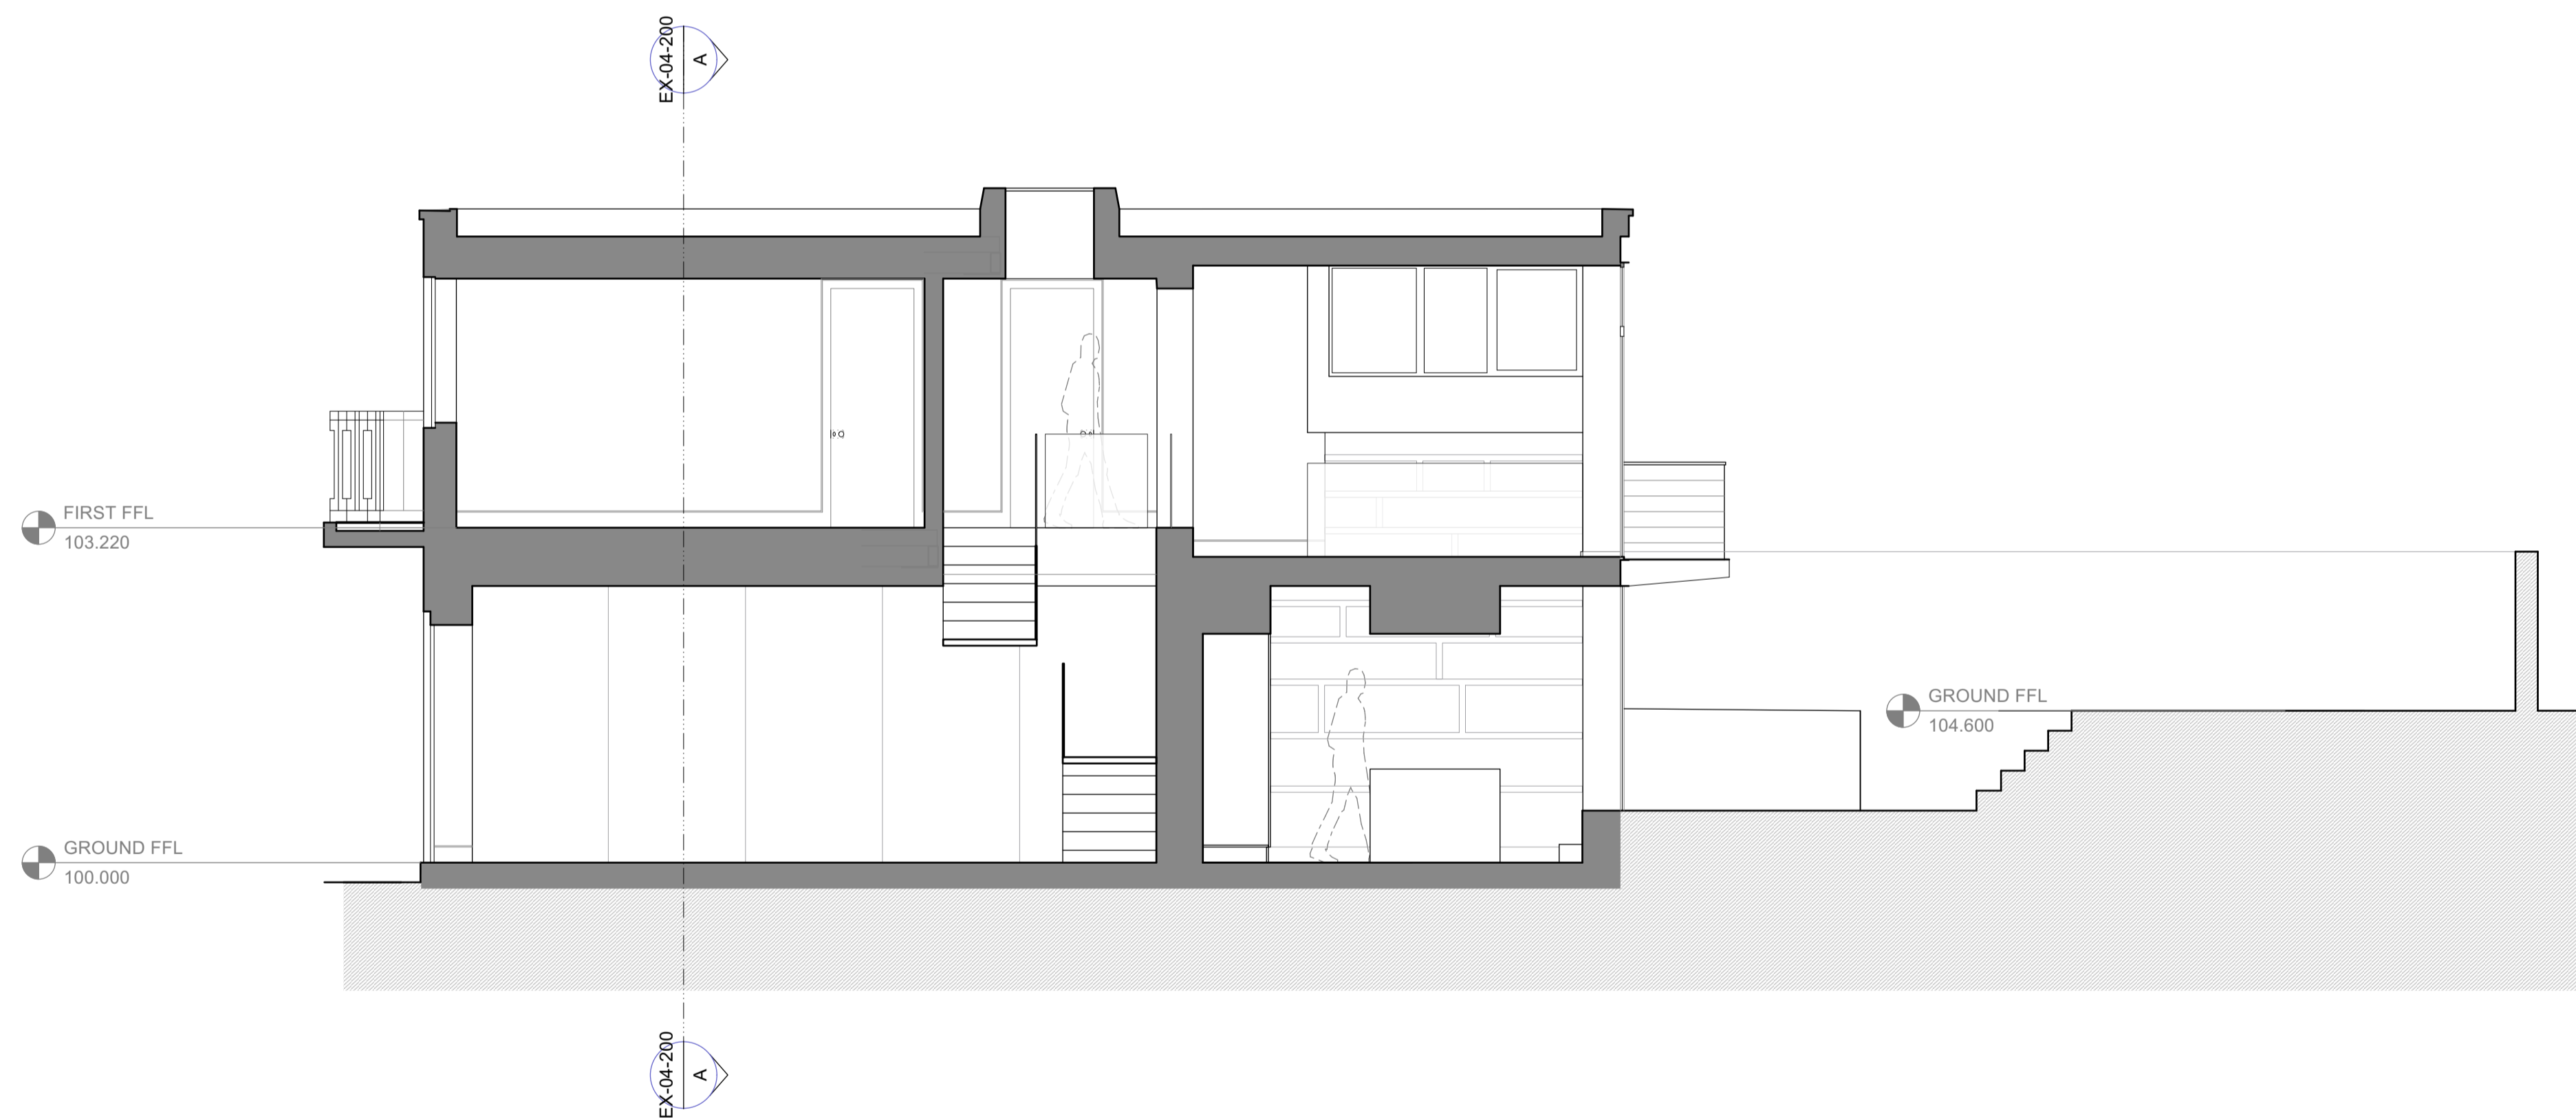


Key Plan

 

Do not scale from this drawing.
 Check drawing on receipt and immediately report any discrepancies to the Architect.
 Verify all dimensions and levels on site prior to construction.
 The contents of this drawing are Stiff + Trevillion Architects LLP copyright and shall not be re-used without their written permission.

Notes

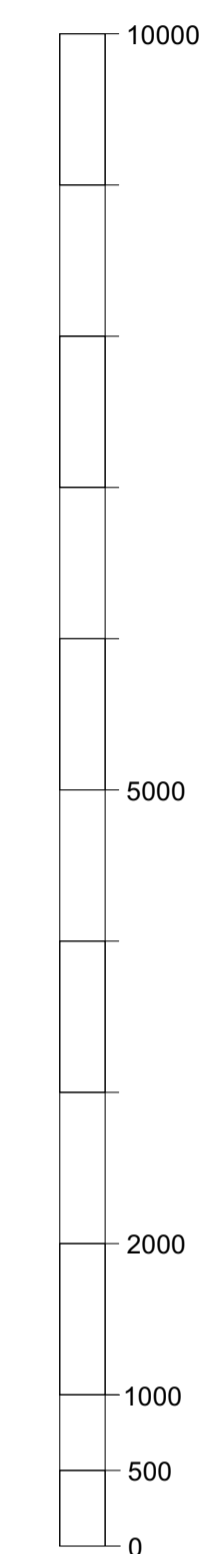

Scale bar in mm

Rev.	Date	Approved	Note

Stiff + Trevillion

Stiff + Trevillion Architects Ltd
 16 Woodfield Road
 London W9 2BE

T +44(0)20 8960 5550
 mail@stiffandtrevillion.com
 www.stiffandtrevillion.com

Client
MARTIN MIGNOT
THERÈSE M'BOUNGOUBAYA

Project
4 KING'S MEWS
LONDON WC1N 2HY

Drawing Title
SECTION B-B
EXISTING

Drawing Status	Drawn	Checked	Revision
PLANNING			

Project No.	Date	Scale @ A1	Scale @ A3
3947	NOV 2022	1:50	1:100

Drawing Number
3947-ST-EX-04-201