



Do not scale from this drawing.
Check drawing on receipt and immediately report any discrepancies to the Architect.
Verify all dimensions and levels on site prior to construction.
The contents of this drawing are Stiff + Trevillion Architects LLP copyright and shall not be re-used without their written permission.

Notes

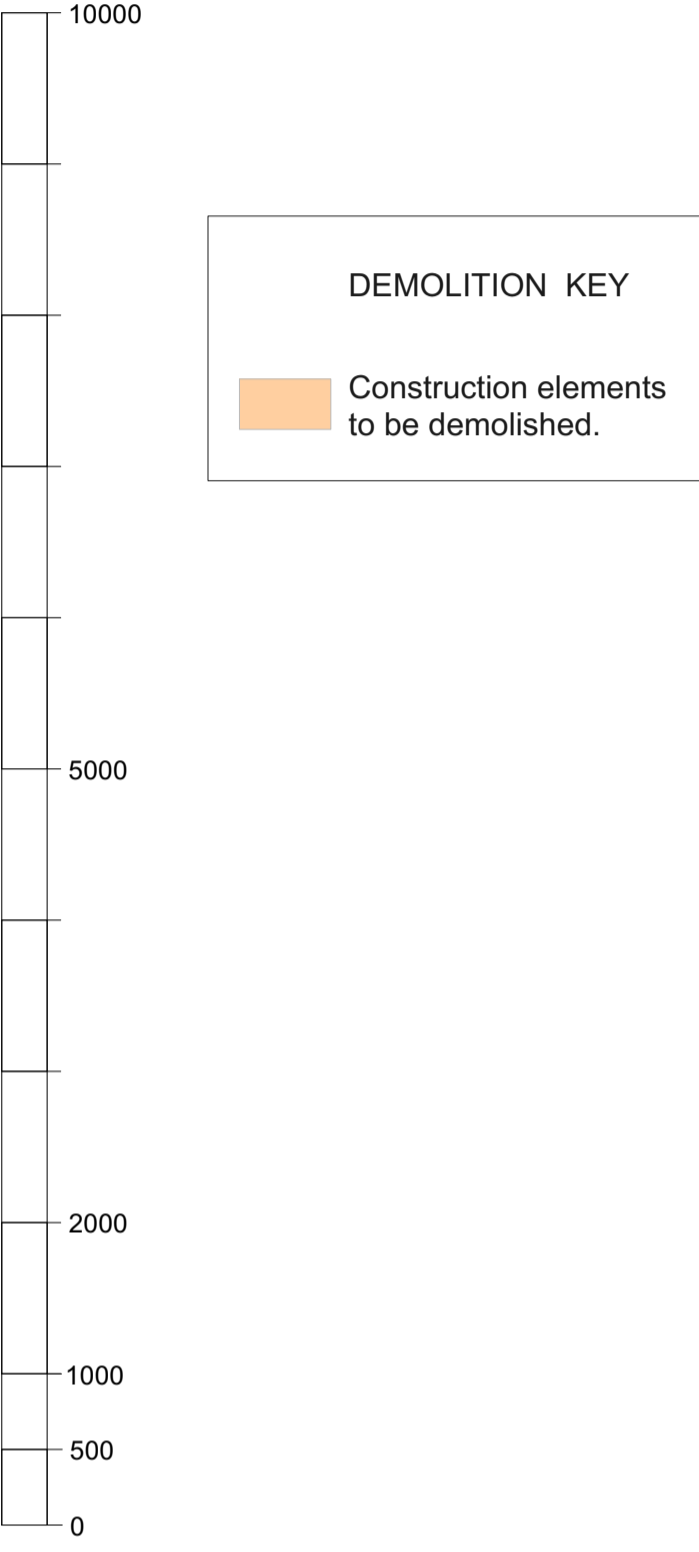

Scale bar in mm

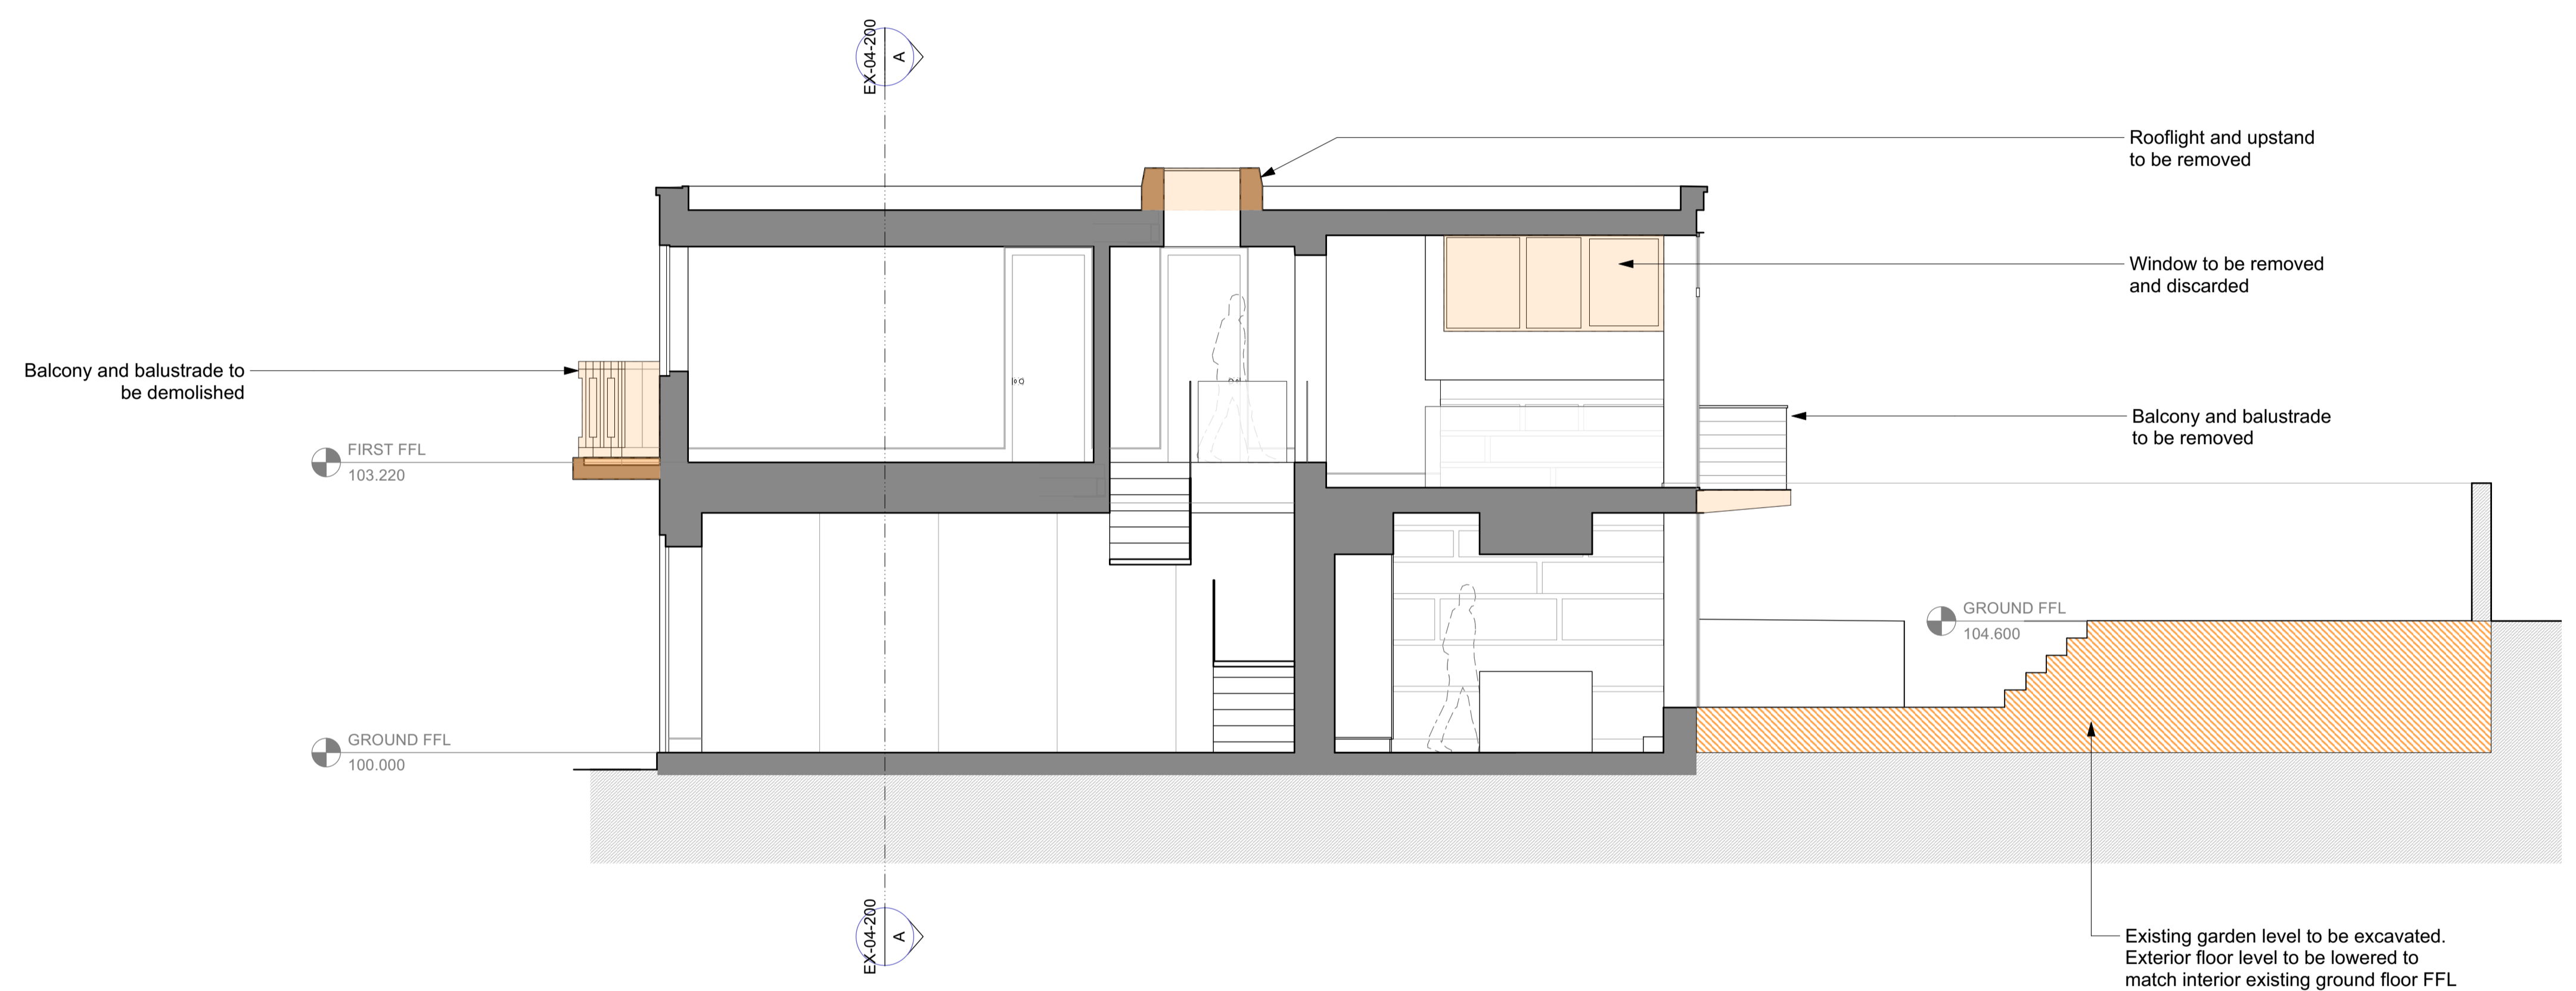

Rev. Date Approved Note

Stiff + Trevillion

Stiff + Trevillion Architects Ltd
16 Woodfield Road
London W9 2BE
T +44(0)20 8960 5550
mail@stiffandtrevillion.com
www.stiffandtrevillion.com

Client
MARTIN MIGNOT
THERÈSE M'BOUNGOUBAYA

Project
4 KING'S MEWS
LONDON WC1N 2HY

Drawing Title
SECTION A-A
DEMOLITION

Drawing Status Drawn Checked Revision
PLANNING

Project No.	Date	Scale @ A1	Scale @ A3
3947	MARCH 23	1:50	1:100

Drawing Number
3947-ST-DM-04-200