



Key Plan




Do not scale from this drawing.

Check drawing on receipt and immediately report any discrepancies to the Architect.

Verify all dimensions and levels on site prior to construction.

The contents of this drawing are Stiff + Trevillion Architects LLP copyright and shall not be re-used without their written permission.

Notes

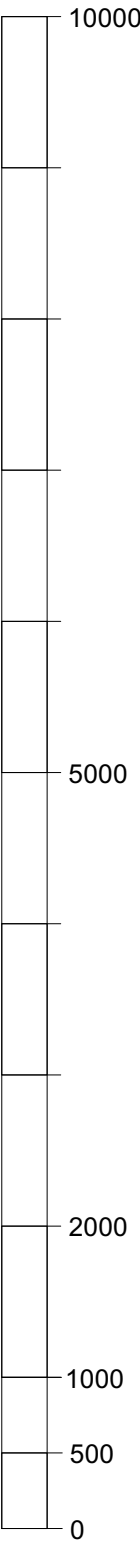

Scale bar in mm

Rev.	Date	Approved	Note
------	------	----------	------

**Stiff + Trevillion**

Stiff + Trevillion Architects Ltd  
16 Woodfield Road  
London W9 2BE

T +44(0)20 8960 5550  
mail@stiffandtrevillion.com  
www.stiffandtrevillion.com

Client

**MARTIN MIGNOT**  
**THÉRÈSE M'BOUNGOUBAYA**

Project

**4 KING'S MEWS**  
**LONDON WC1N 2HY**

Drawing Title



**SECTION A-A**  
**PROPOSED**

Drawing Status	Drawn	Checked	Revision
----------------	-------	---------	----------

**PLANNING**

Project No.	Date	Scale @ A1	Scale @ A3
<b>3947</b>	<b>NOV 2022</b>	<b>1:50</b>	<b>1:100</b>

Drawing Number  
**3947-ST-04-200**

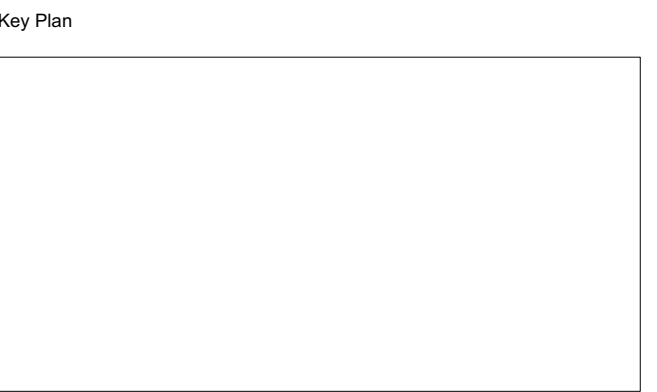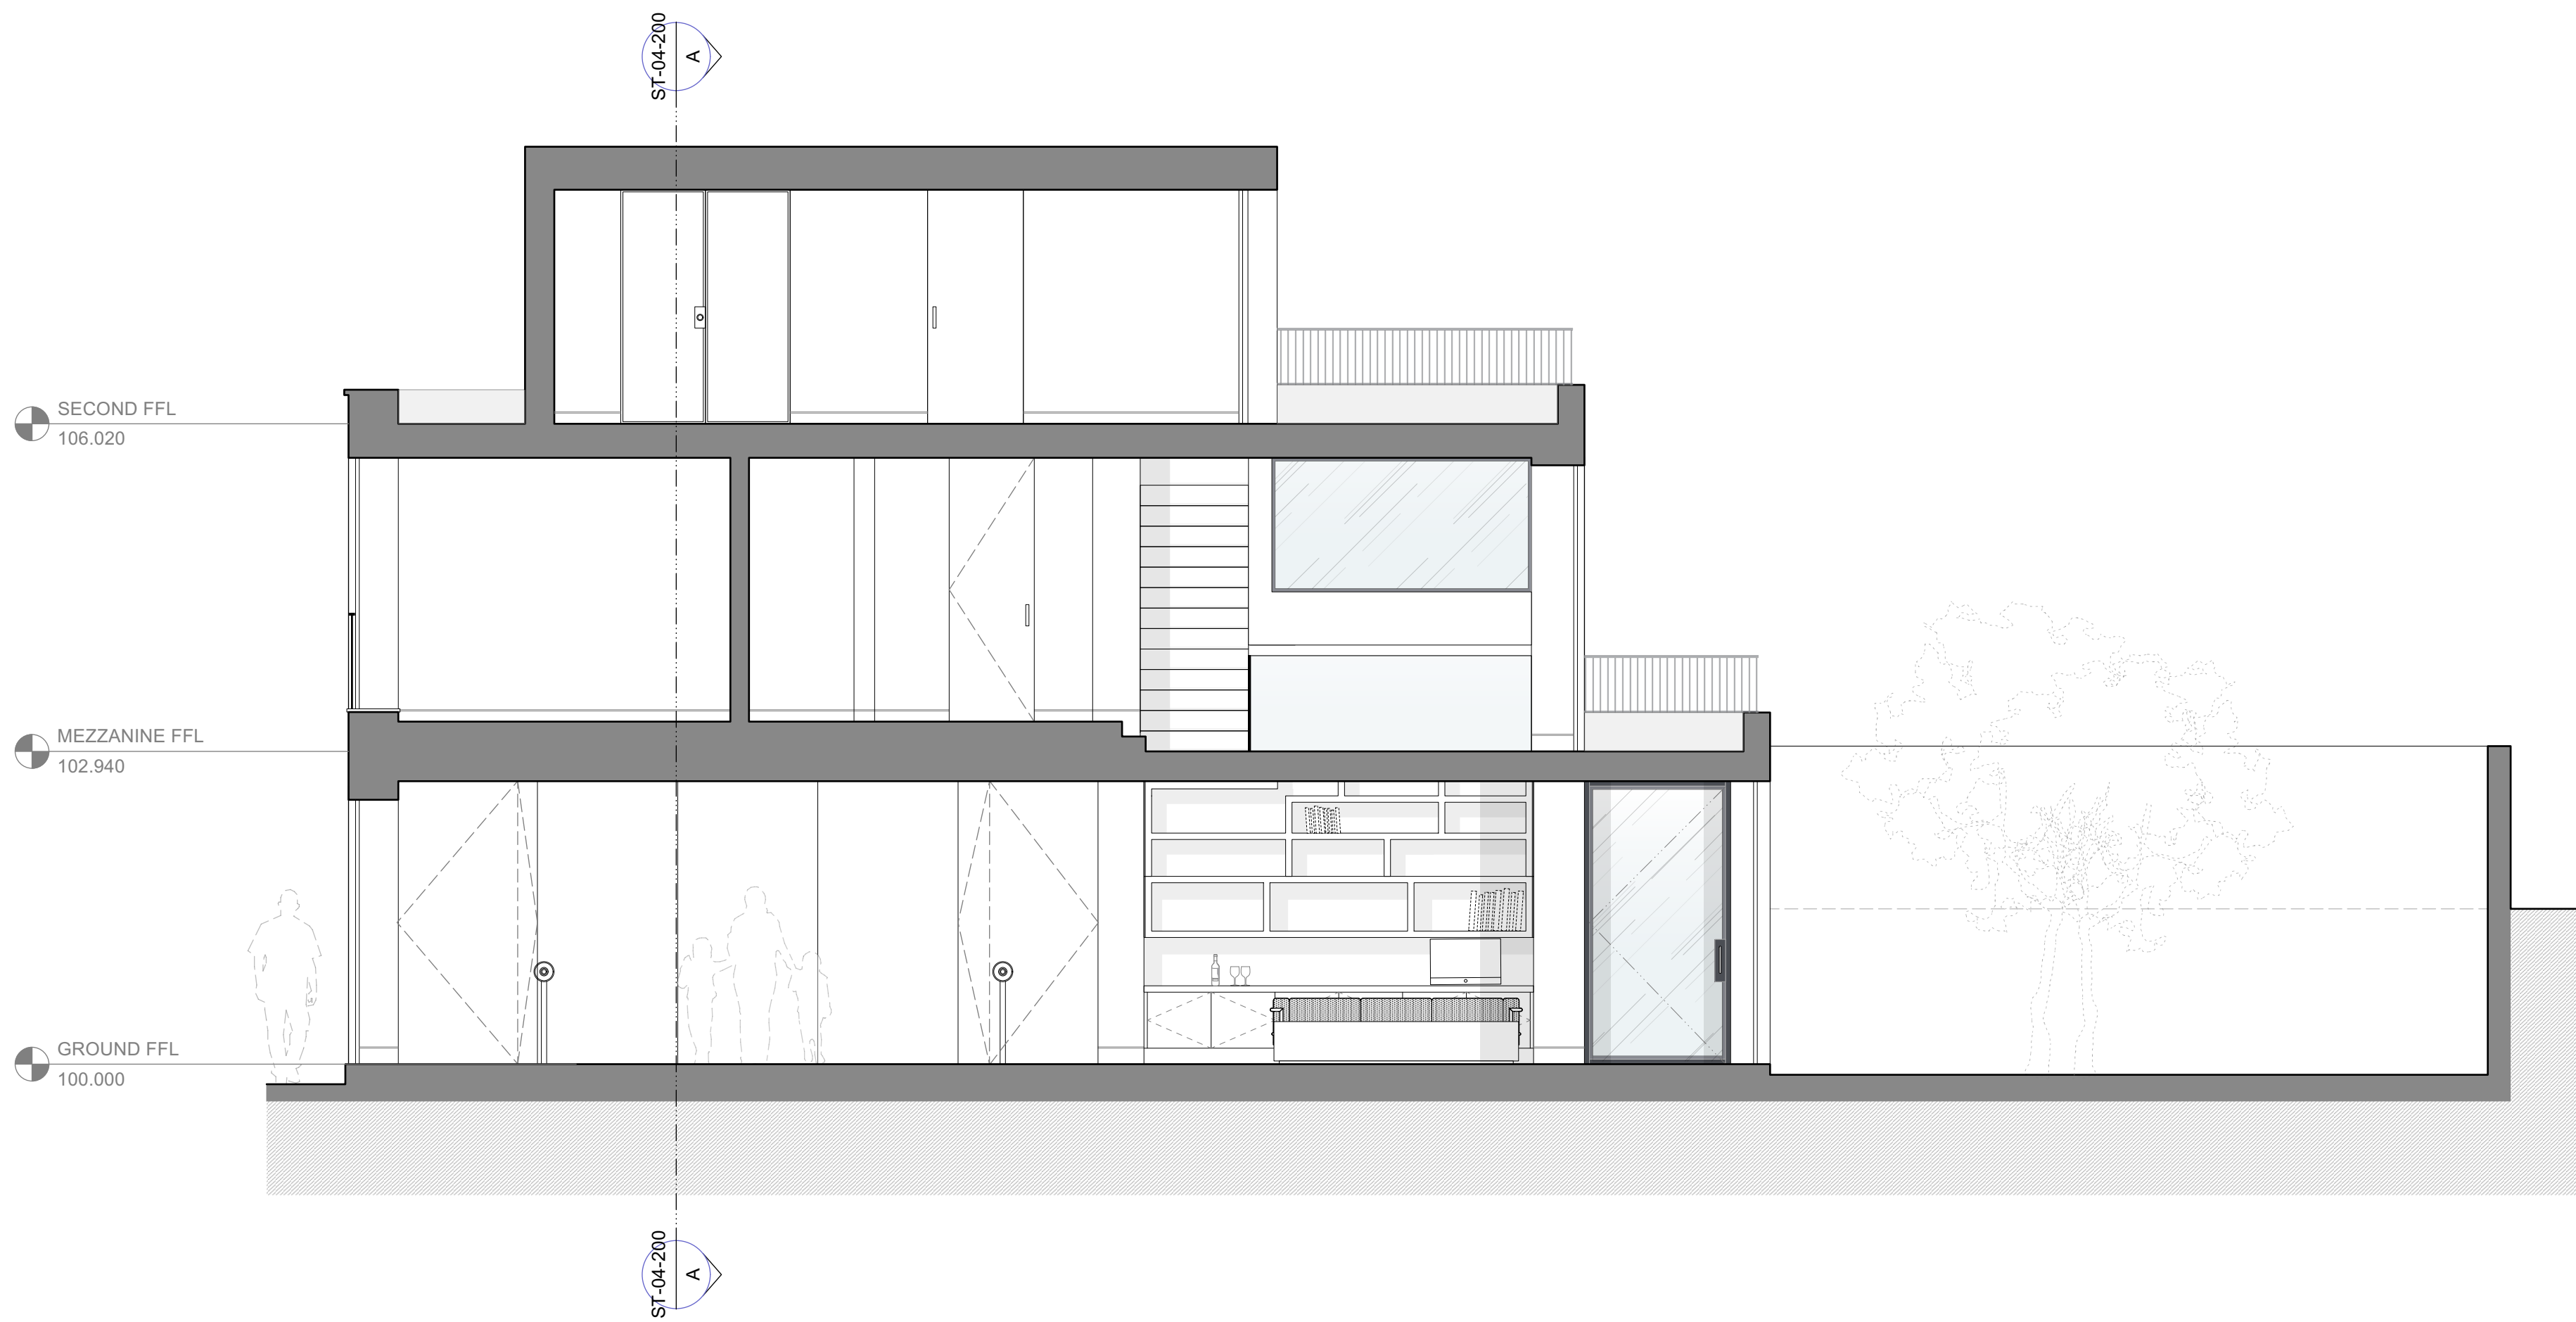


Do not scale from this drawing.

Check drawing on receipt and immediately report any discrepancies to the Architect.

Verify all dimensions and levels on site prior to construction.

The contents of this drawing are Stiff + Trevillion Architects LLP copyright and shall not be re-used without their written permission.

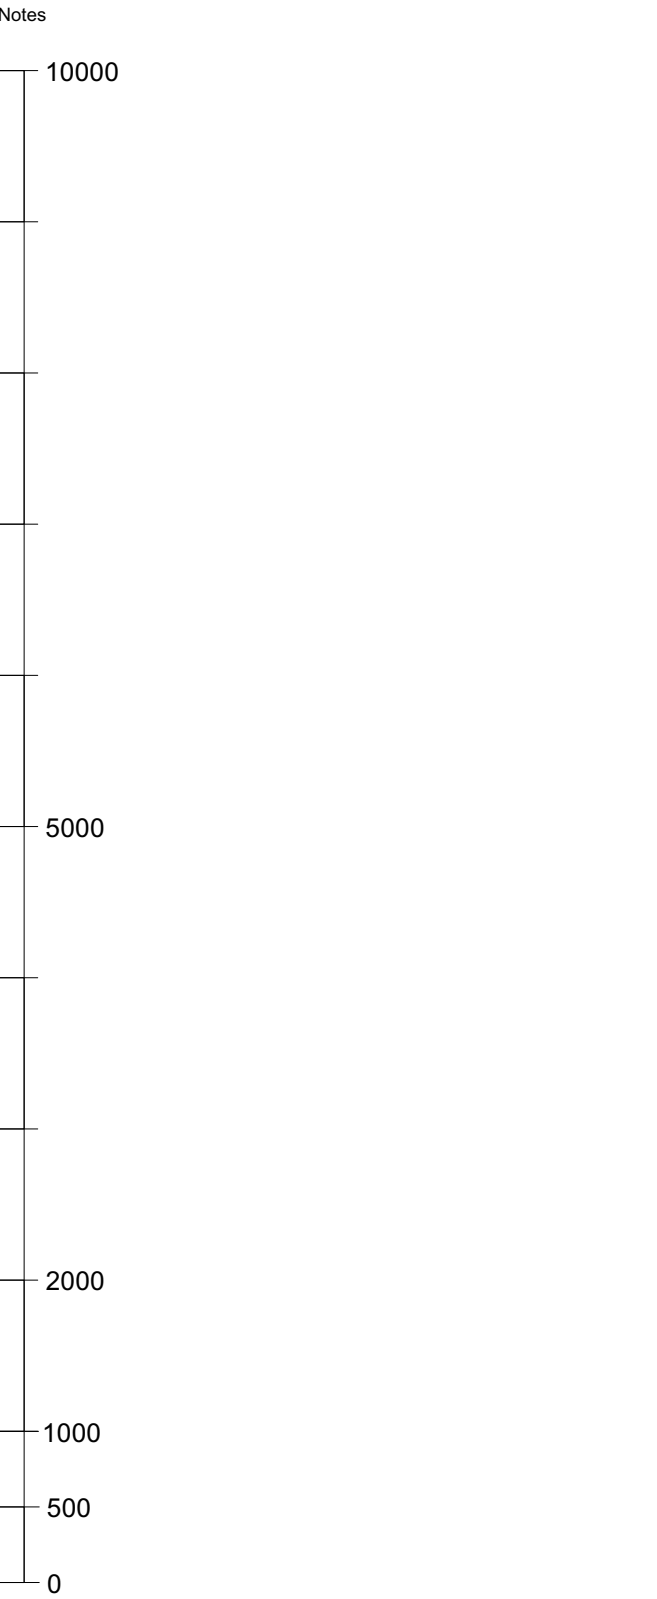

Scale bar in mm

Rev.	Date	Approved	Note
------	------	----------	------

**Stiff + Trevillion**

Stiff + Trevillion Architects Ltd  
16 Woodfield Road  
London W9 2BE

T +44(0)20 8960 5550  
mail@stiffandtrevillion.com  
www.stiffandtrevillion.com

Client

**MARTIN MIGNOT**  
**THÉRÈSE M'BOUNGOUBAYA**

Project

**4 KING'S MEWS**  
**LONDON WC1N 2HY**


Drawing Title

**SECTION B-B**  
**PROPOSED**

Drawing Status	Drawn	Checked	Revision
PLANNING			
Project No.	Date	Scale @ A1	Scale @ A3
3947	NOV 2022	1:50	1:100
Drawing Number			
3947-ST-04-201			



Do not scale from this drawing.  
Check drawing on receipt and immediately report any discrepancies to the Architect.  
Verify all dimensions and levels on site prior to construction.  
The contents of this drawing are Stiff + Trevillion Architects LLP copyright and shall not be re-used without their written permission.

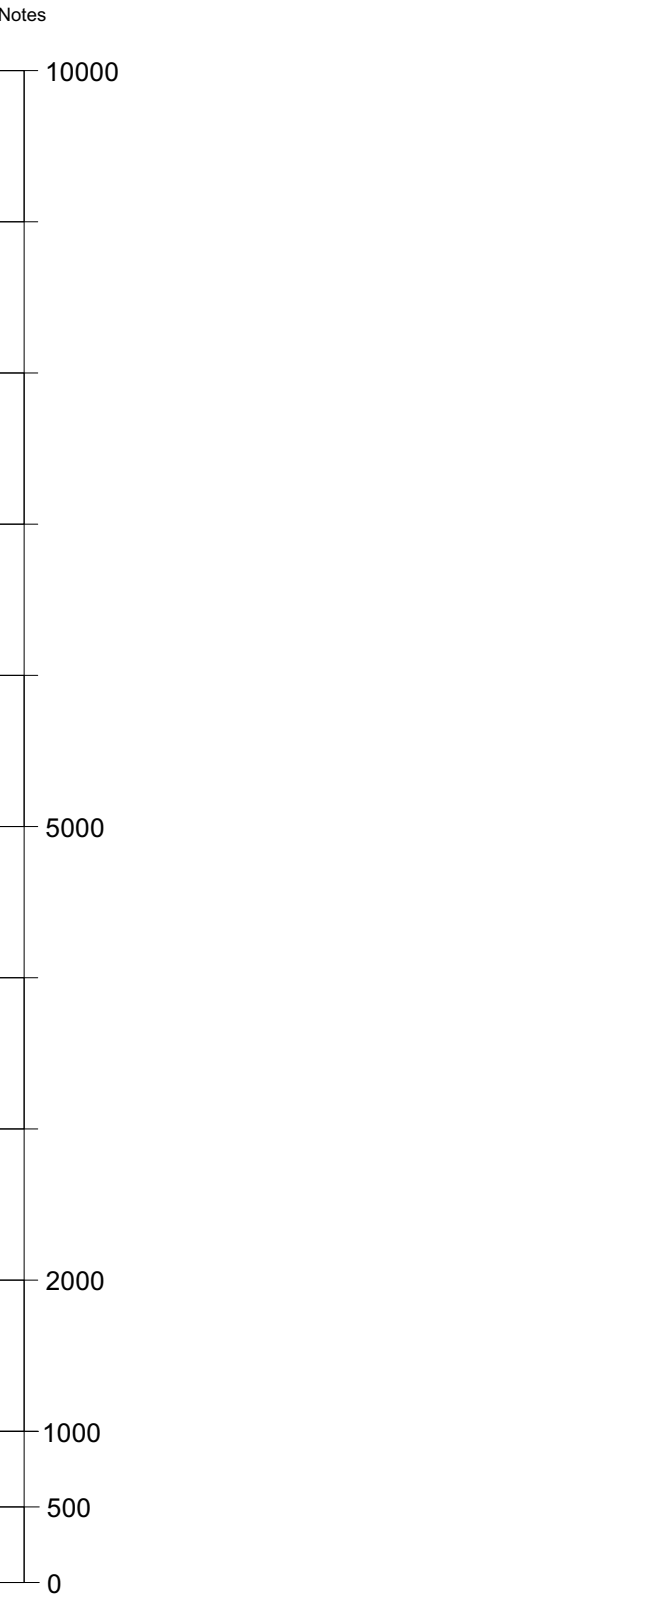

Scale bar in mm

Rev.	Date	Approved	Note
------	------	----------	------

**Stiff + Trevillion**  
Stiff + Trevillion Architects Ltd  
16 Woodfield Road  
London W9 2BE  
T +44(0)20 8960 5550  
mail@stiffandtrevillion.com  
www.stiffandtrevillion.com

Client  
**MARTIN MIGNOT**  
**THÉRÈSE M'BOUNGOUBAYA**

Project  
**4 KING'S MEWS**  
**LONDON WC1N 2HY**

Drawing Title  
**SECTION C-C**  
**PROPOSED**

Drawing Status	Drawn	Checked	Revision
PLANNING			
Project No.	Date	Scale @ A1	Scale @ A3
3947	NOV 2022	1:50	1:100
Drawing Number			
3947-ST-04-202			