

This drawing is the property of Architon LLP and must not be divulged to anyone, copied or reproduced, or used for marketing, advertising or promotional purposes without the express written permission of Architon LLP.

All dimensions are to be checked on site and not scaled from this drawing. Contractors must verify all dimensions on site before setting out, commencing work or preparing shop drawings. Any discrepancies on this drawing with other contract documentation to be reported immediately for clarification.

Notes

- SITE BOUNDARY
- ADJACENT LAND OWNED BY APPLICANT
- AREAS OF APPLICATION WORKS

PLANNING ISSUE

P1	Planning Issue for approval	16.01.2023
Rev	Description	Date




Job title
 University College London
 Institute of Education
 Phase 2
 20 Bedford Way, WC1H 0AL

Drawing title
 Location Plan
 Planning Application 2E
 Refueling & Dumping Station

Scale	Date	Drawn
1:1250 @A3	Nov 22	MJR

ARCHITON LLP
 CHARTERED ARCHITECTS · DESIGN · PLANNING CONSULTANTS · DEVELOPMENT · BUILDING COST MANAGEMENT
 REGENCY HOUSE 17 WEST STREET EPSOM KT18 7RL
 TEL:01372 745600 FAX:01372 745016 Email:info@architon.com

Drawing No
 3147-P5-2001 P1
 ARCHITON LLP certified to:
 BS EN ISO 9001
 BS EN ISO 14001
 IIP Accreditation

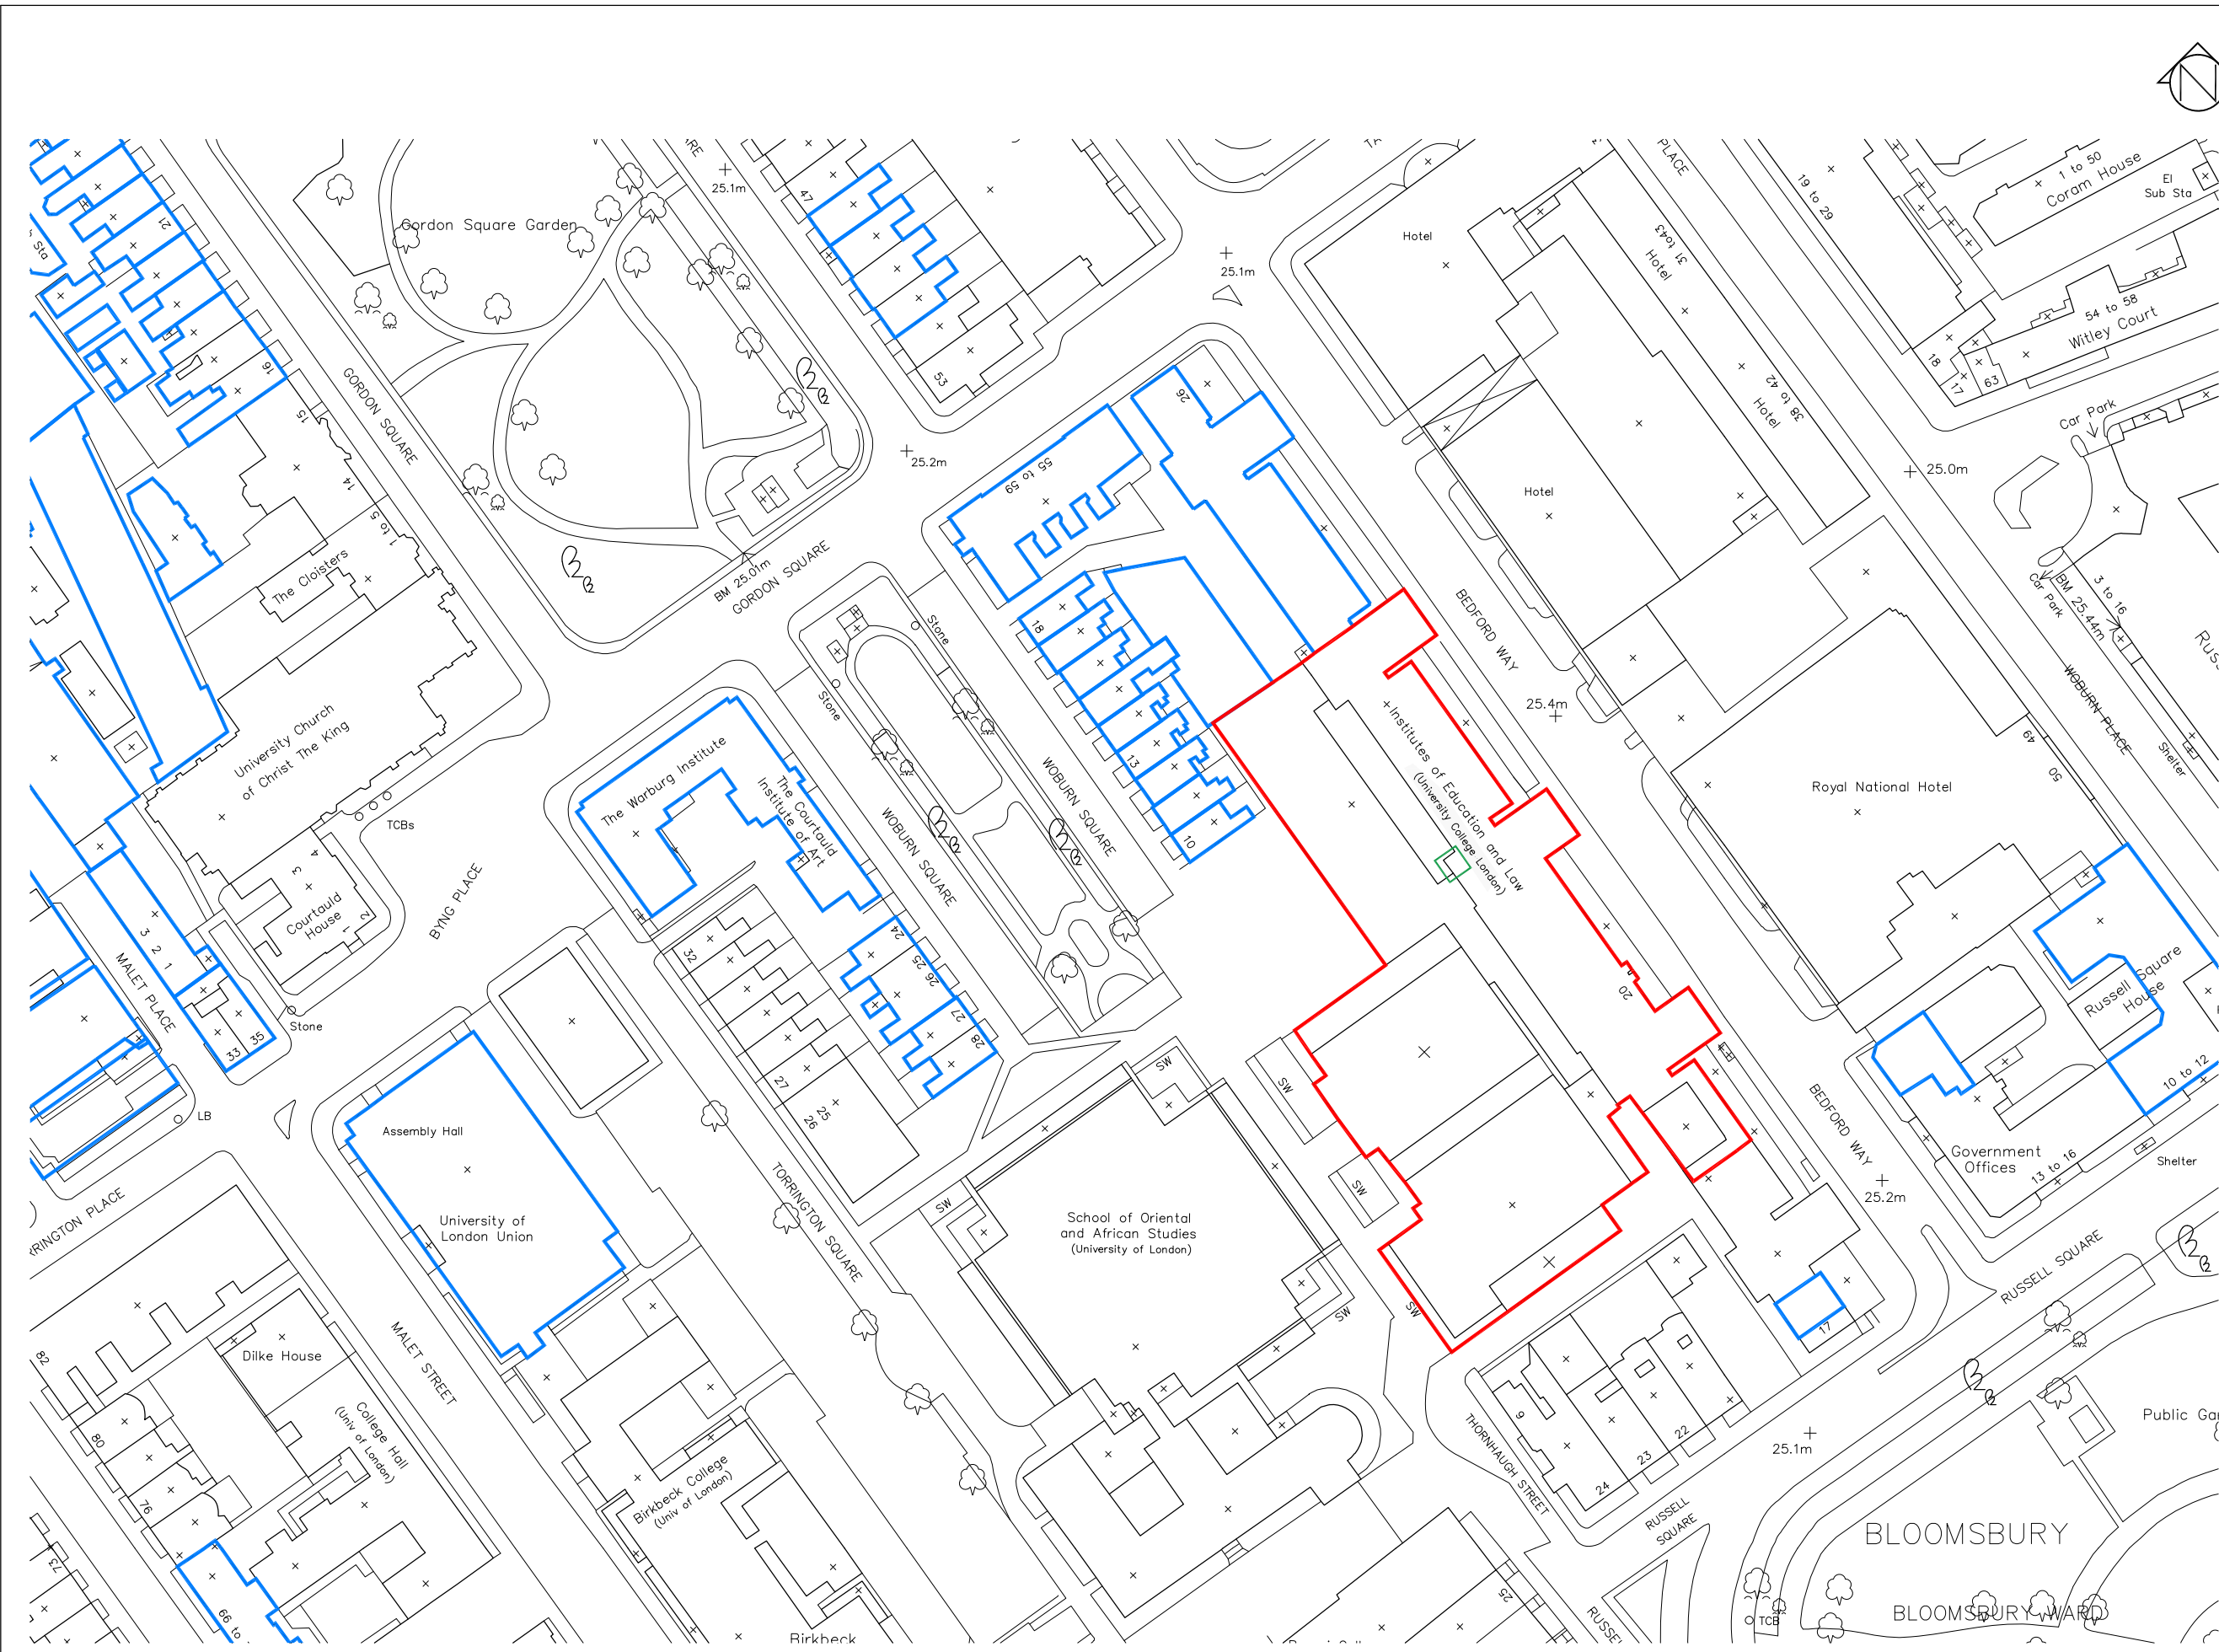

1 Site Location Plan 1:1250 @ A3

