




WEST ELEVATION

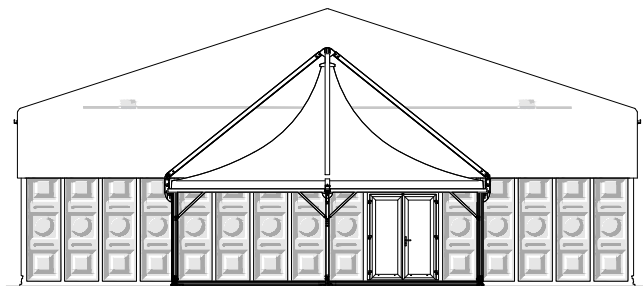

SOUTH ELEVATION

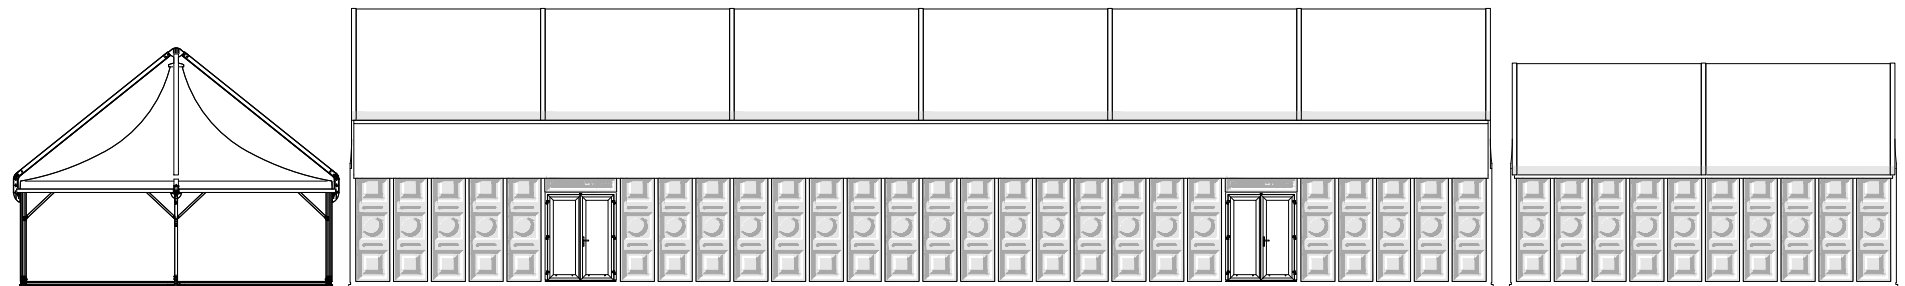

EAST ELEVATION

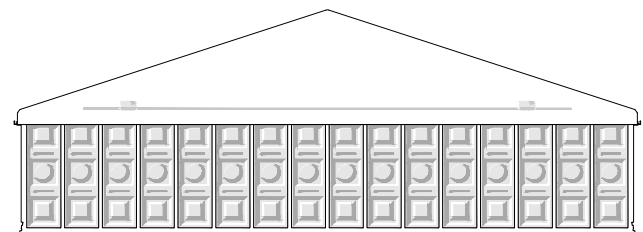

NORTH ELEVATION

CORAM'S FIELDS

project ID : 525-N03247
organisation : Perform Productions Ltd

location : London
date : 2023



date mod. 0 : 03-02-2023
modification : D
date mod. : 24-02-2023

drawing N° : 1032015-02
scale / format : 1/200 @ A4
designer : J.Z.

NEPTUNUS Ltd
Cob Drive, Swan Valley
Northampton NN4 9BB

Tel : +44 (0)1604 593 820
Email : sales@neptunus.co.uk
Internet : www.neptunus.co.uk

Design & drawing are owned by NEPTUNUS B.V. - All rights reserved