
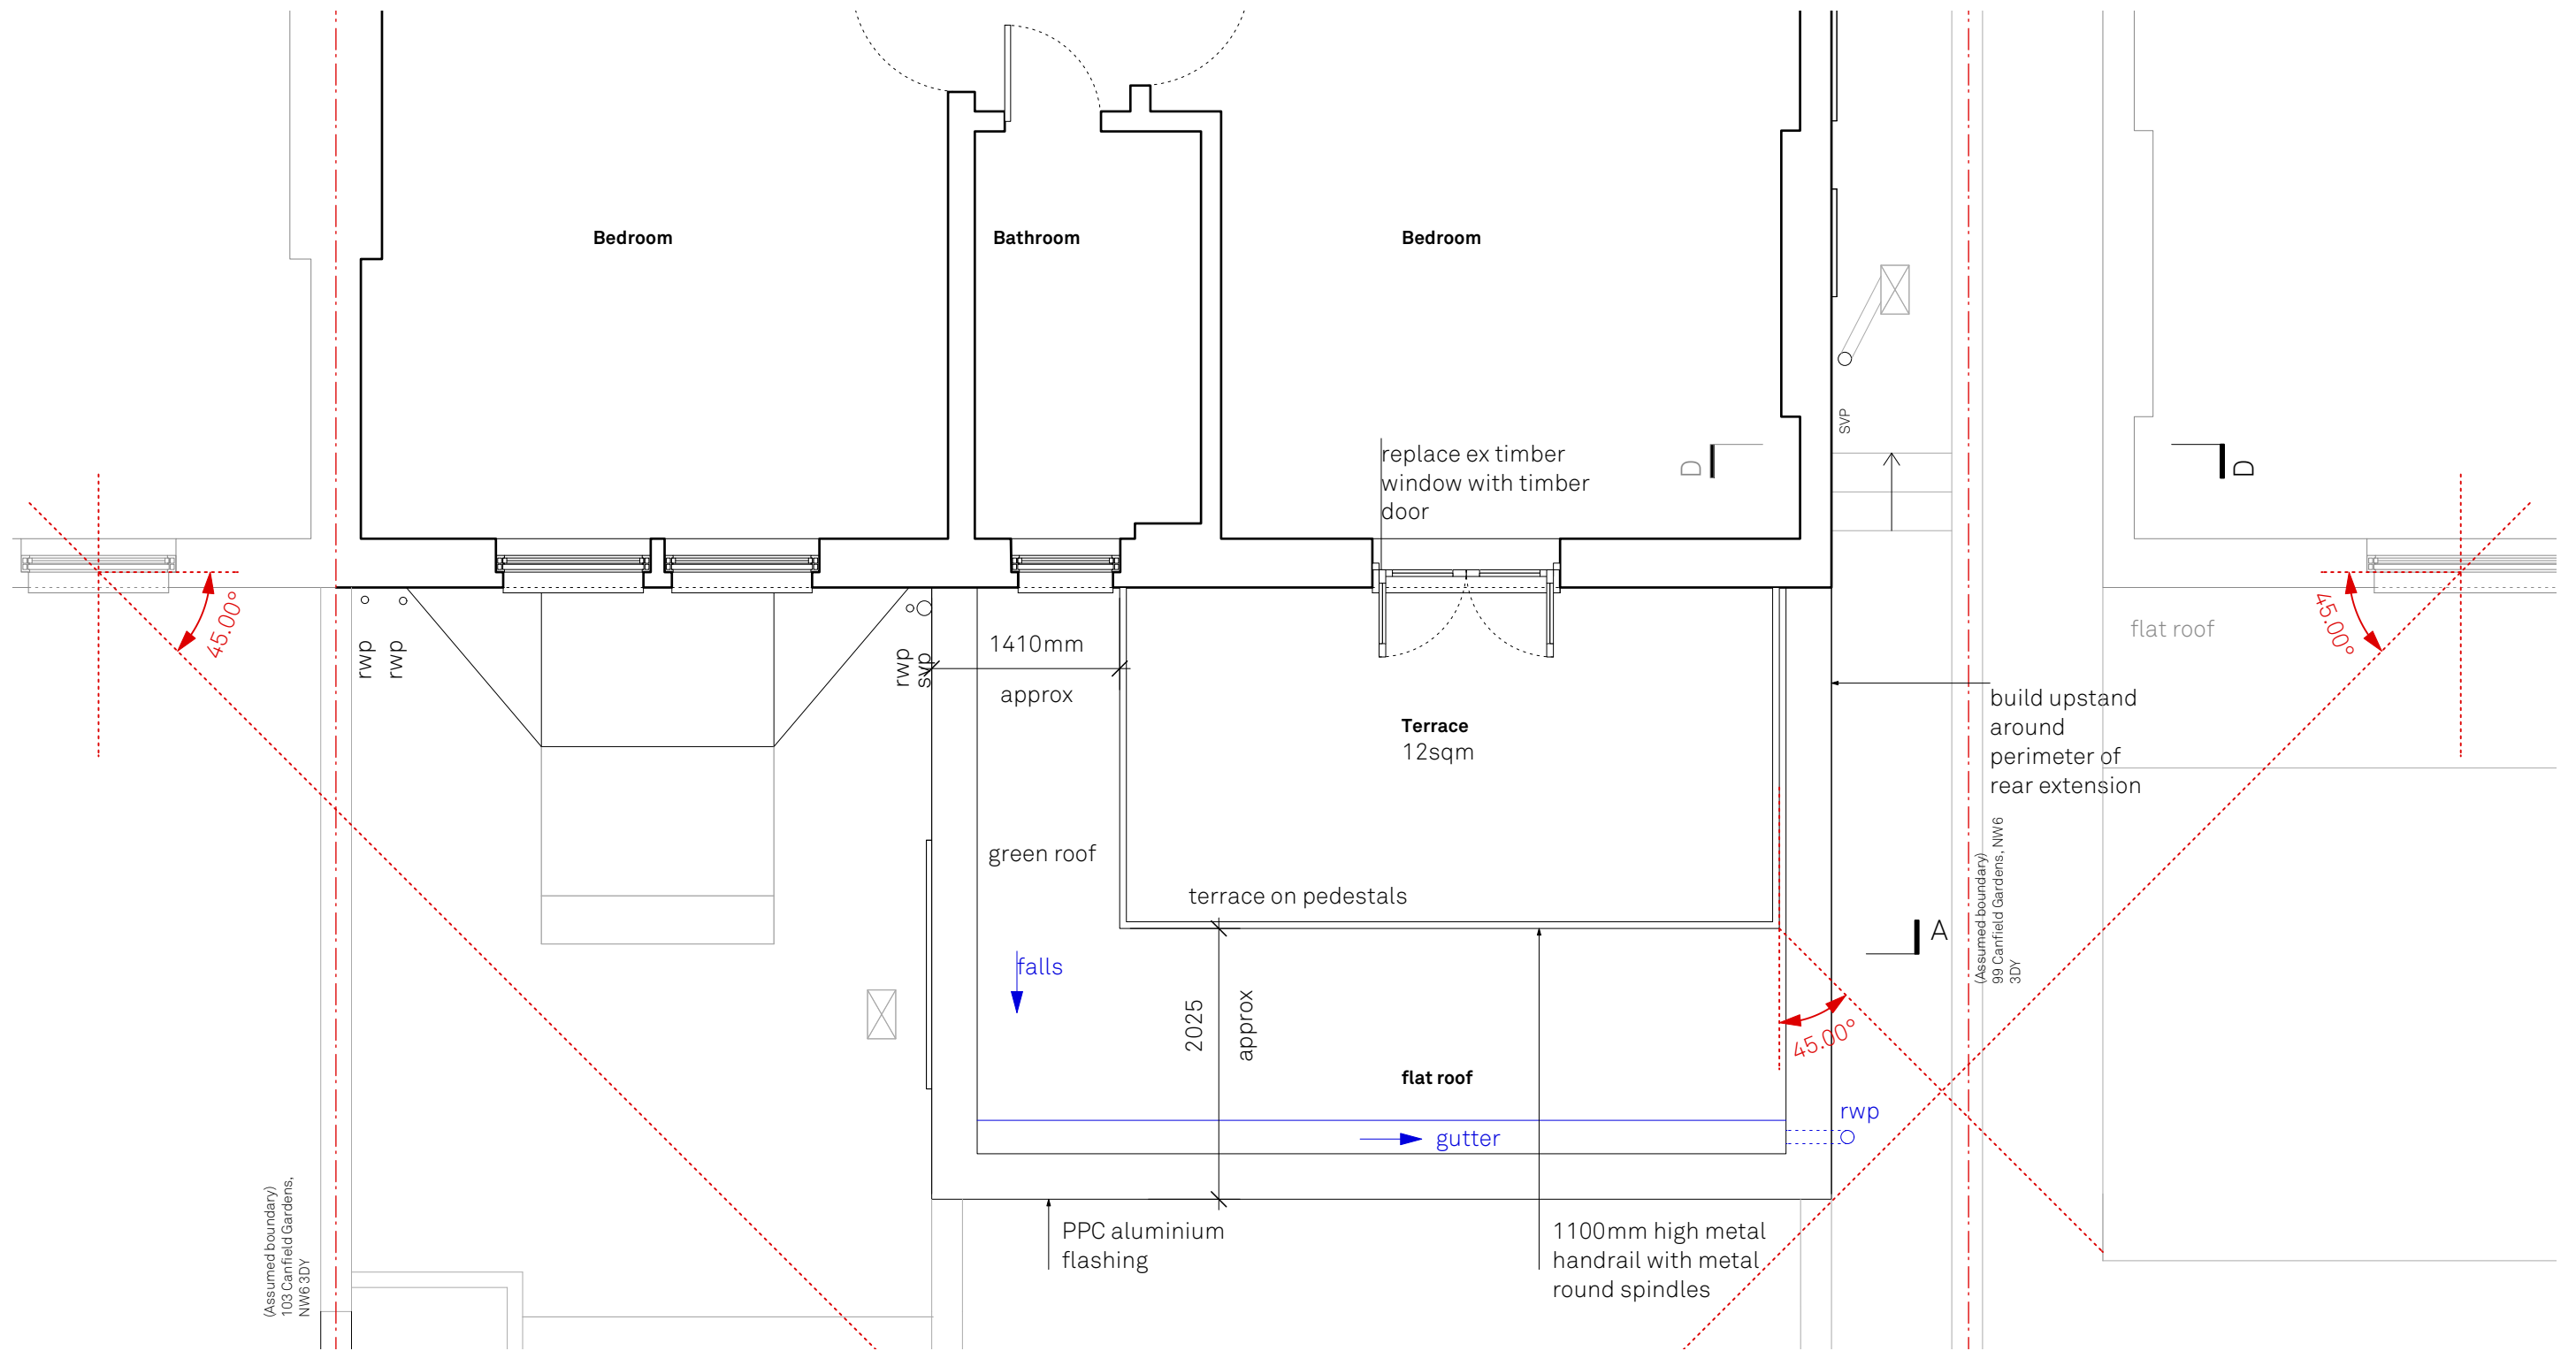


PP FF plan

Canfield Terrace

101FF Canfield Gardens, NW6 3DY
 Drawn By PM
 Scale 1:50 @ A3
 Status Planning
 Project Stage Planning

Paul Archer Design Ltd

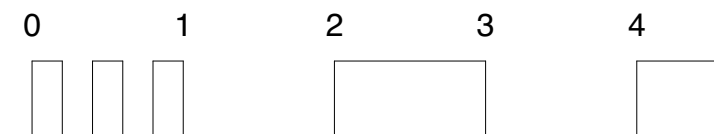

Issue	Notes	Date
a	Planning: 45 degree angle test	09.03.2023
b	Planning: area	09.03.2023


Unit D204 116 Commercial Street E1 6NF

020 3668 2668

909.200 b

paul archer
design

www.paularcherdesign.co.uk

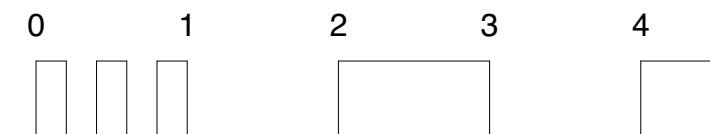

PP Rear elev

Canfield Terrace

101FF Canfield Gardens, NW6 3DY
 Drawn By PM
 Scale 1:50 @ A3
 Status Planning
 Project Stage Planning

Paul Archer Design Ltd

Issue Notes


- a Planning: 45 degree angle test
- b Planning: area

Date


09.03.2023
09.03.2023

909.201 b


paul arch
design

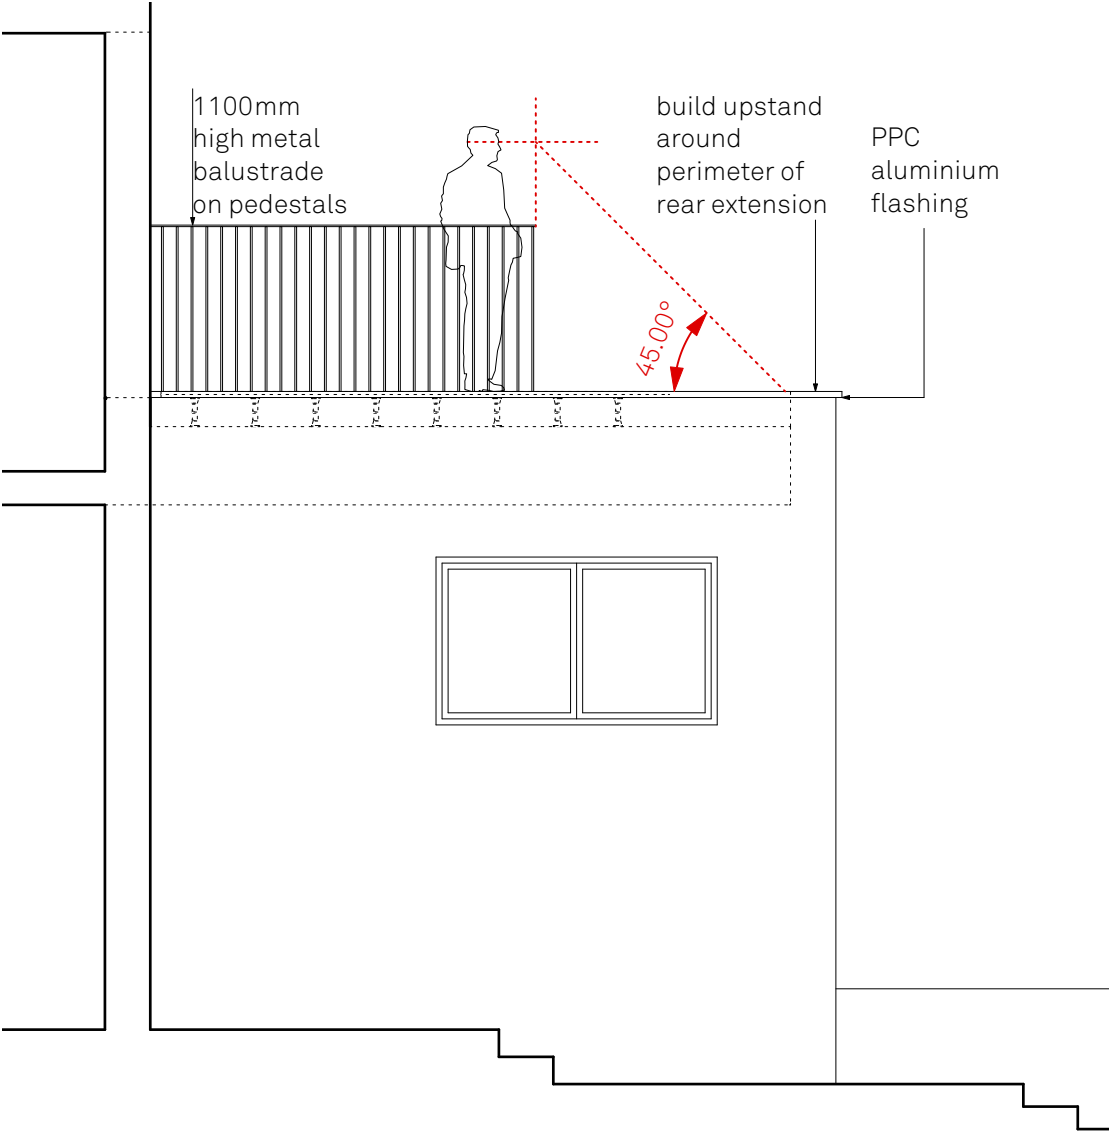

Side elevation

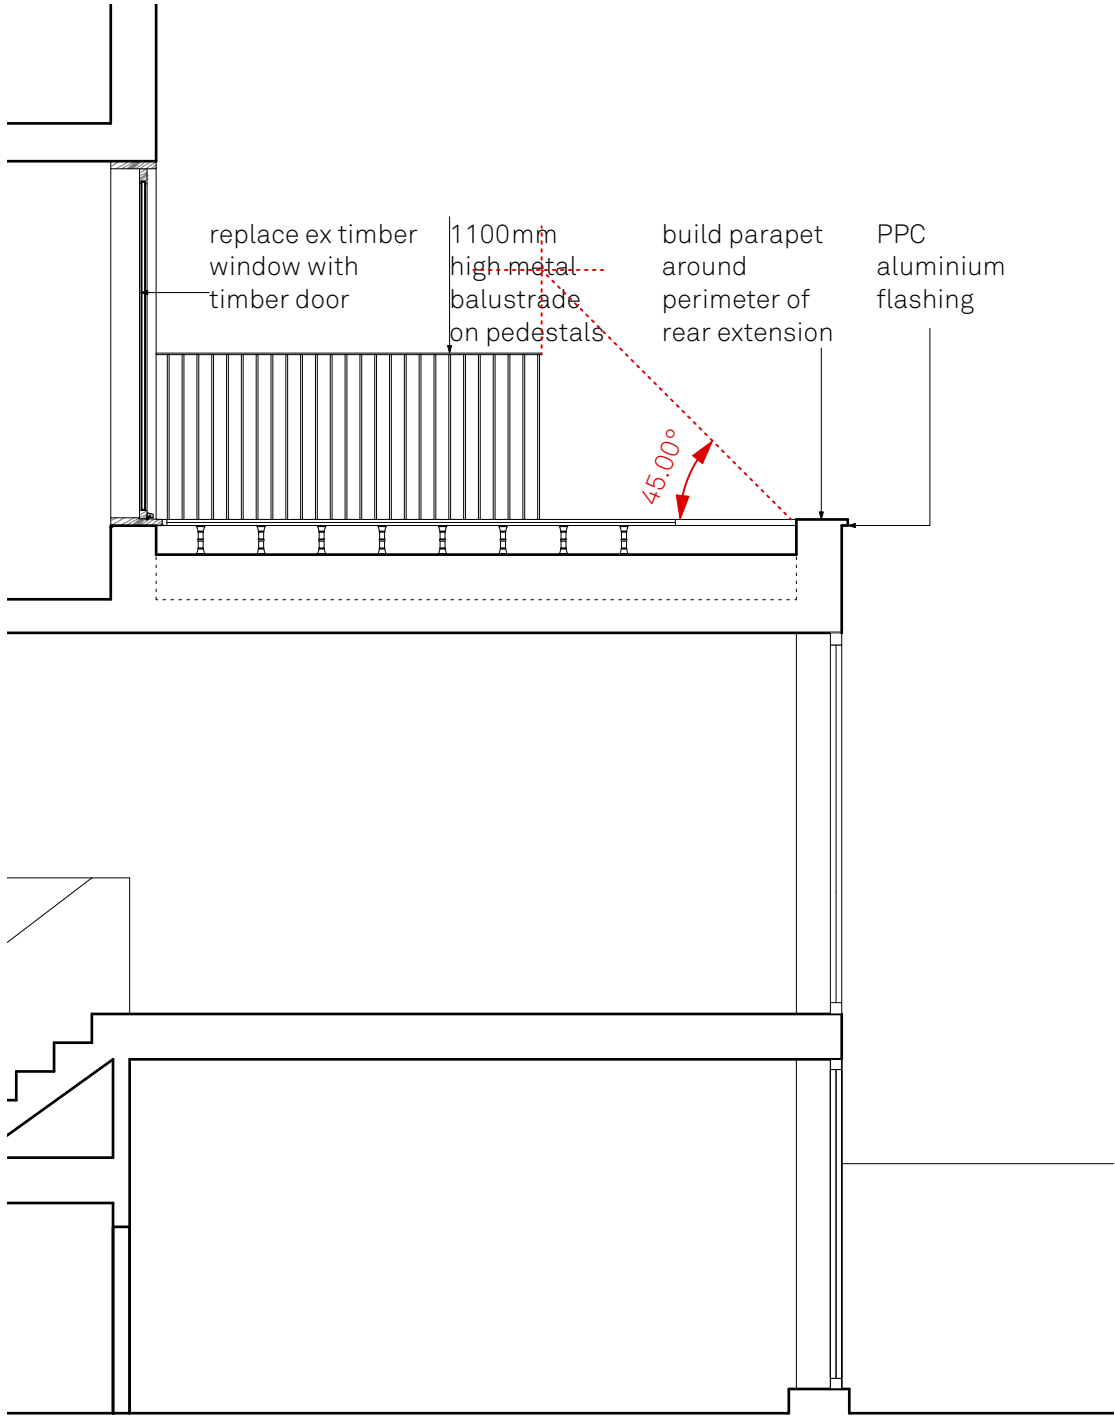

Section A

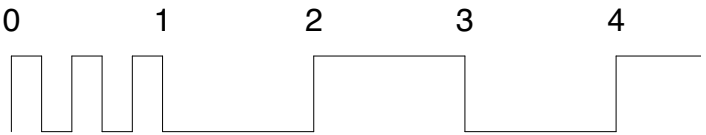

PP Side elev & Section A

Canfield Terrace

101FF Canfield Gardens, NW6 3DY

Drawn By PM

Scale 1:50 @ A3

Status Planning

Project Stage Planning

Issue	Notes	Date
a	Planning: 45 degree angle test	09.03.2023
b	Planning: area	09.03.2023

909.202 b

paul archer
design