


Duo, 20 Inverness St
Pavement seating layout
- daytime and nighttime.


tables 70cm
diameter,
4 chairs

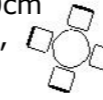

low barriers




2 metre
parasols
with heaters

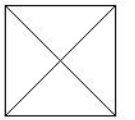

Licensed
area



access point

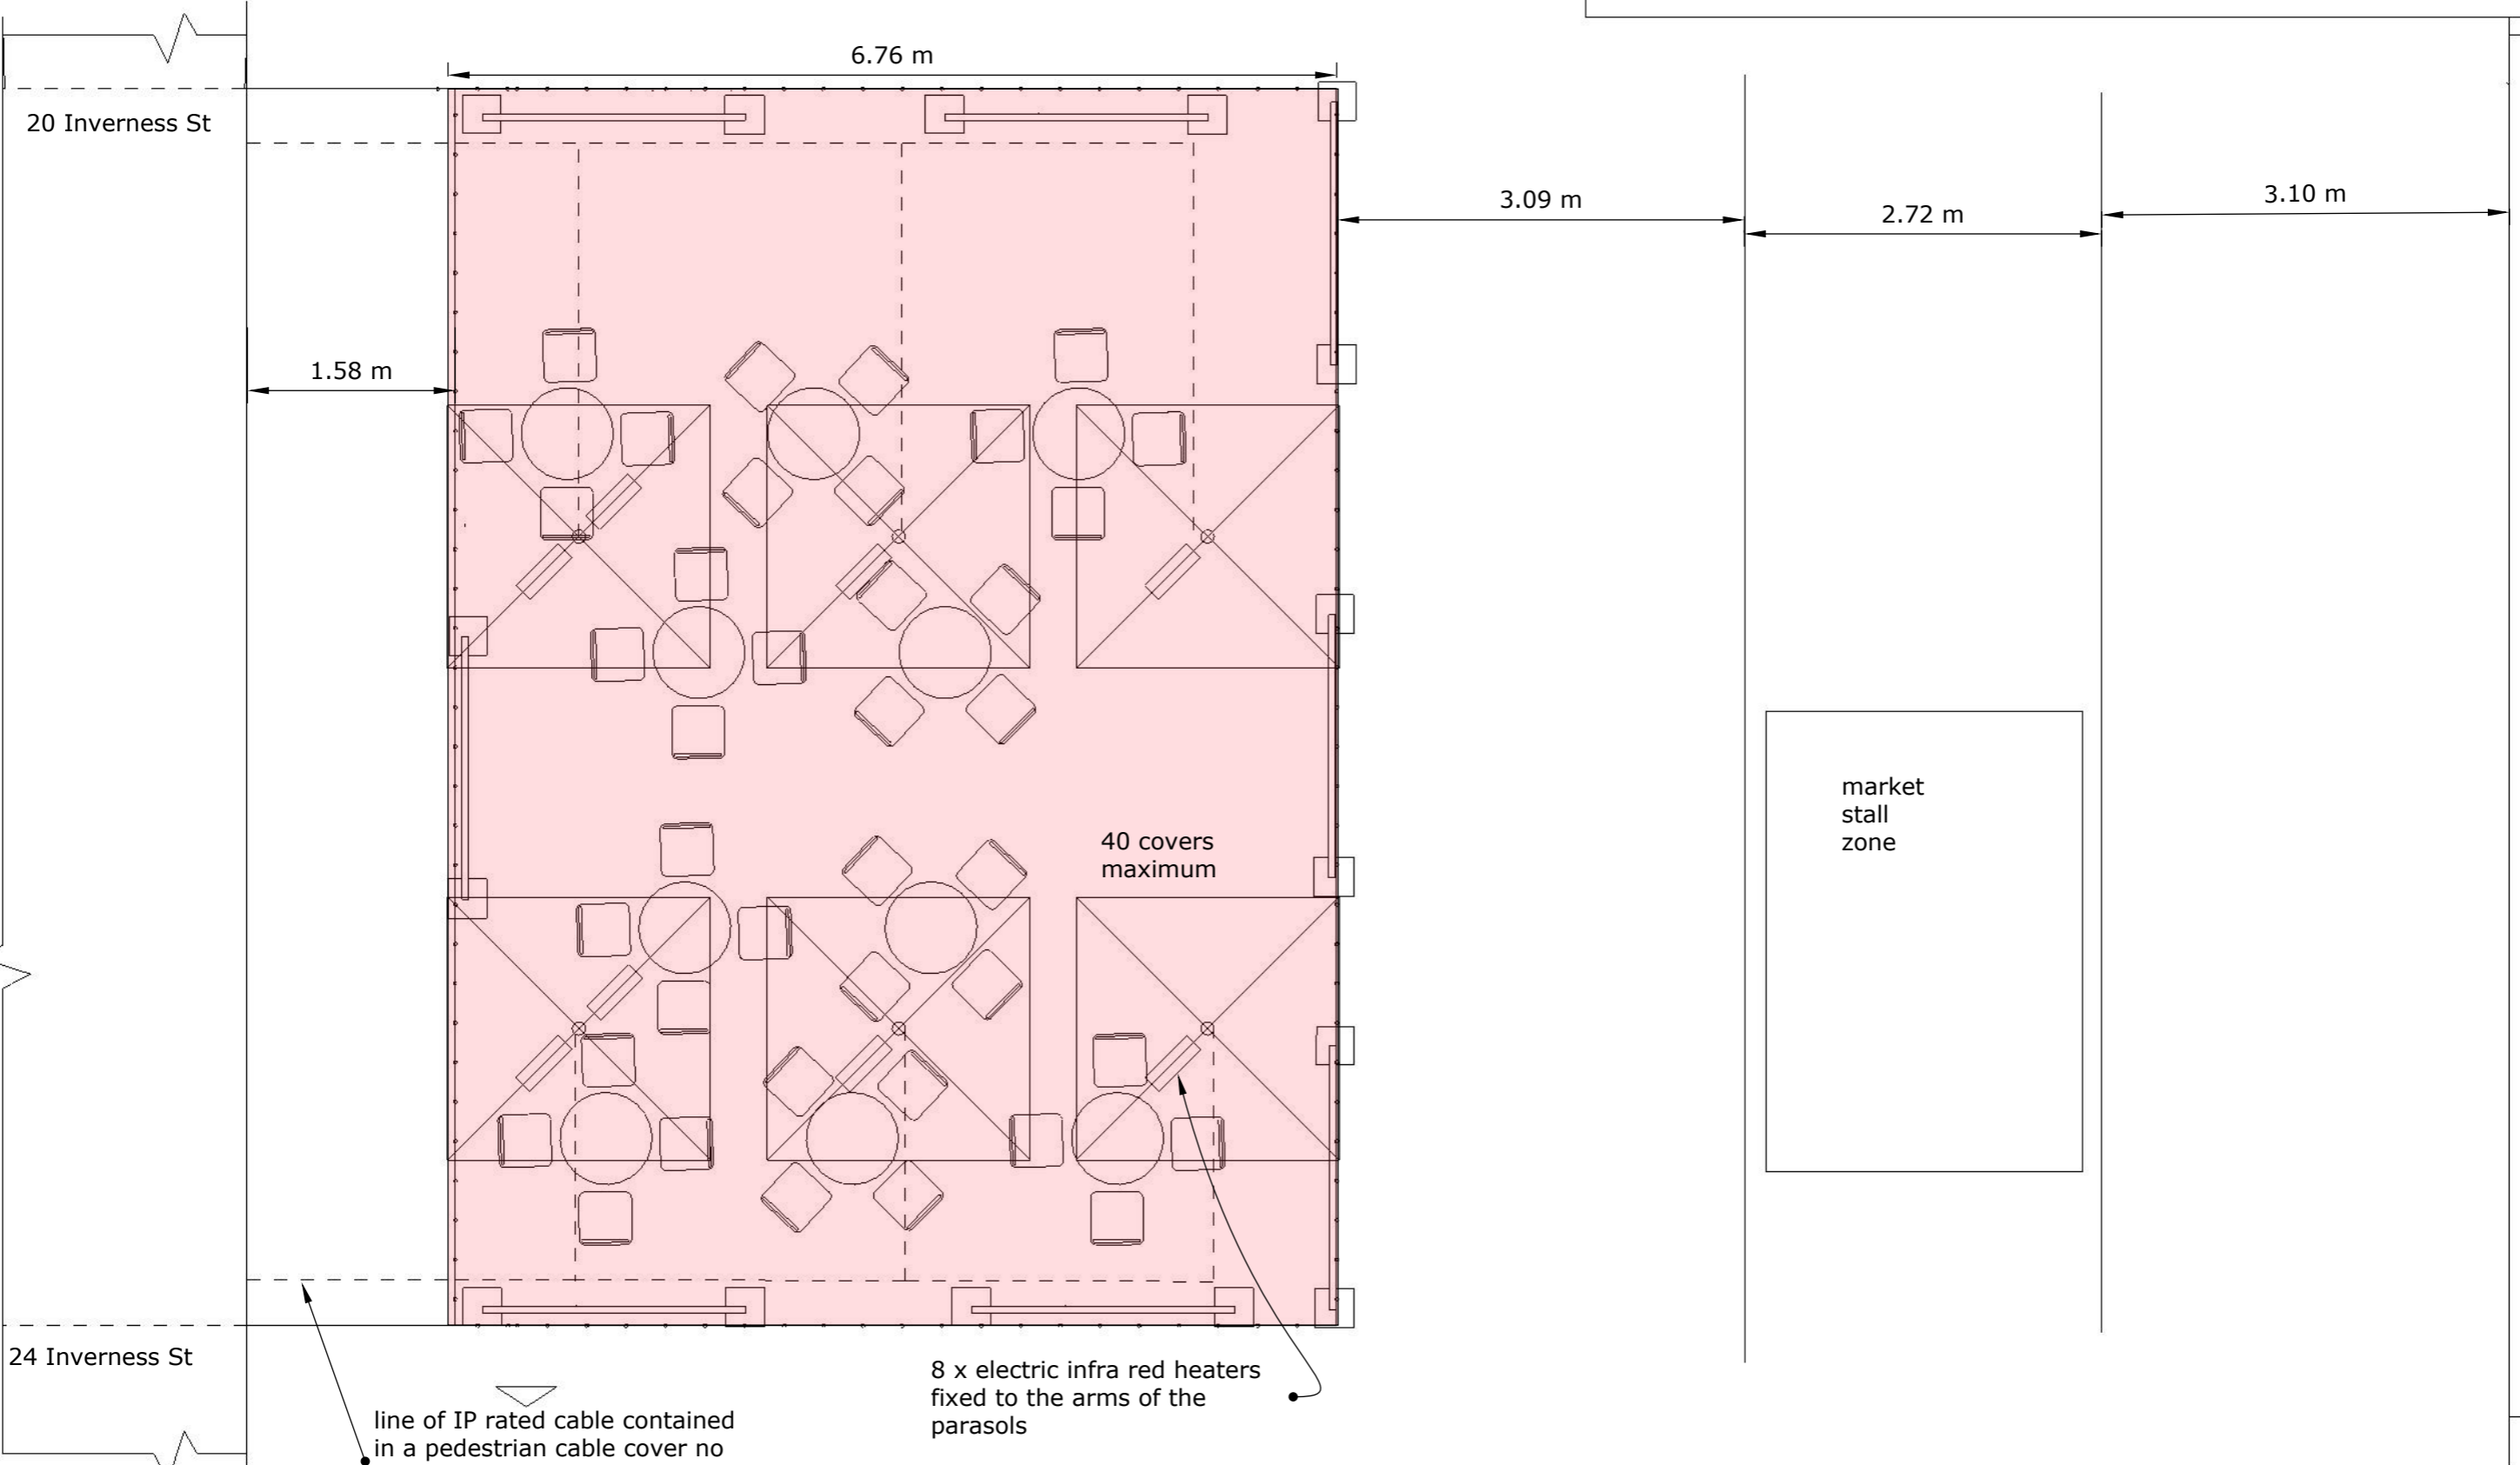

20 Inverness St

24 Inverness St

1.58 m

6.76 m

3.09 m

2.72 m

3.10 m

40 covers
maximum

market
stall
zone

line of IP rated cable contained
in a pedestrian cable cover no
higher than 15mm, with tapered
sides and hazard tape.

8 x electric infra red heaters
fixed to the arms of the
parasols



1:50 at A3