
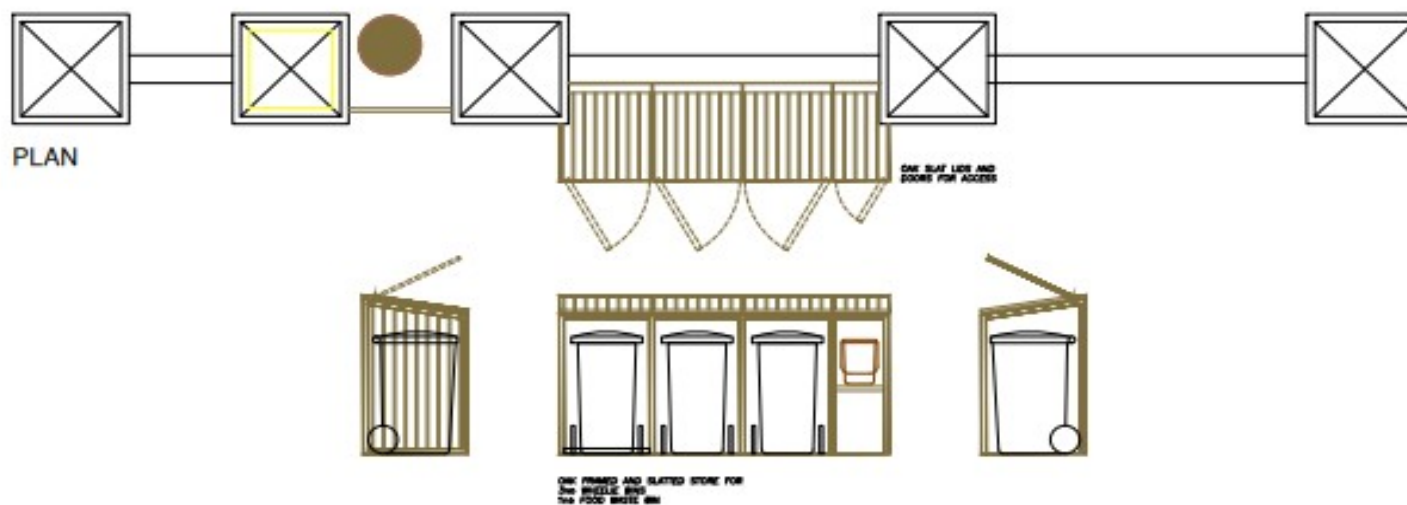


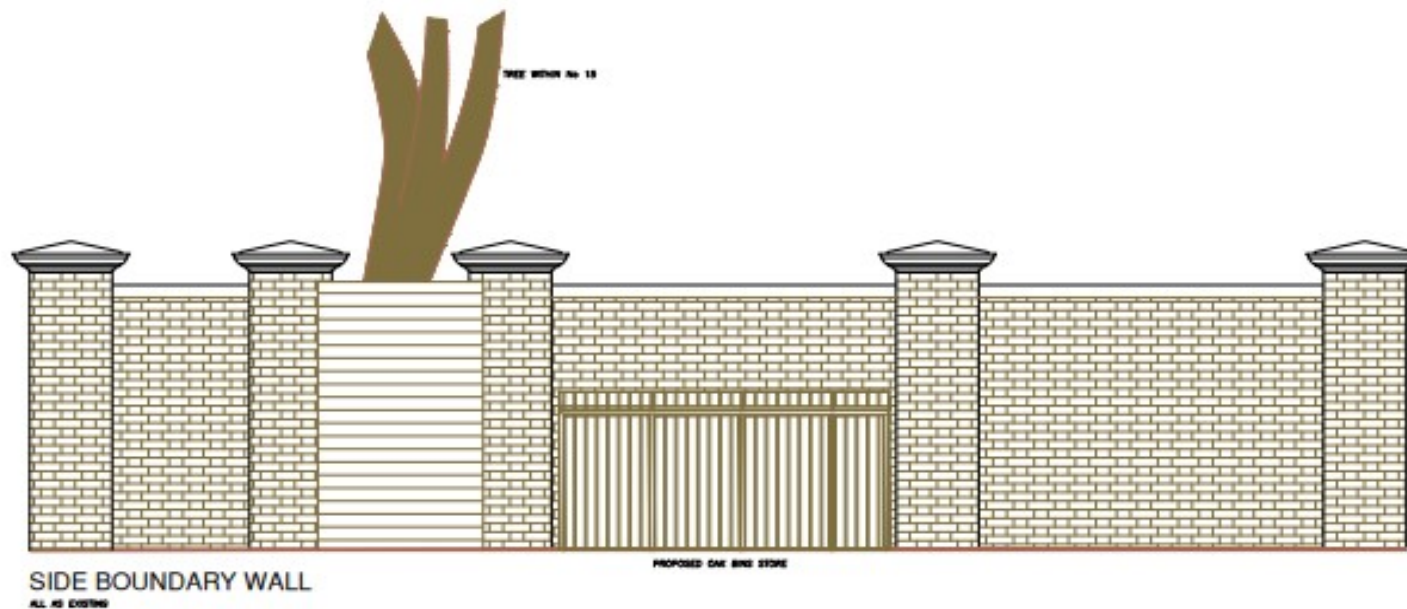

Architecture and Design

© Copyright

STEPHEN BRANDES ARCHITECTS

5 Spedan Close Hampstead London NW3 7XF
architects@brandes.co.uk Tel 020 7431 2225

Job Title


17 GREVILLE PLACE
LONDON NW6

Drawing Title


FORECOURT
BINS STORE

SCALE	1:20 @ A1	CAD Information
DATE	MAR 2021	
DRAWN	SB	
ISSUE	PLANNING	

Job No.	Drawing No.	Rev.
591	PLB 101	

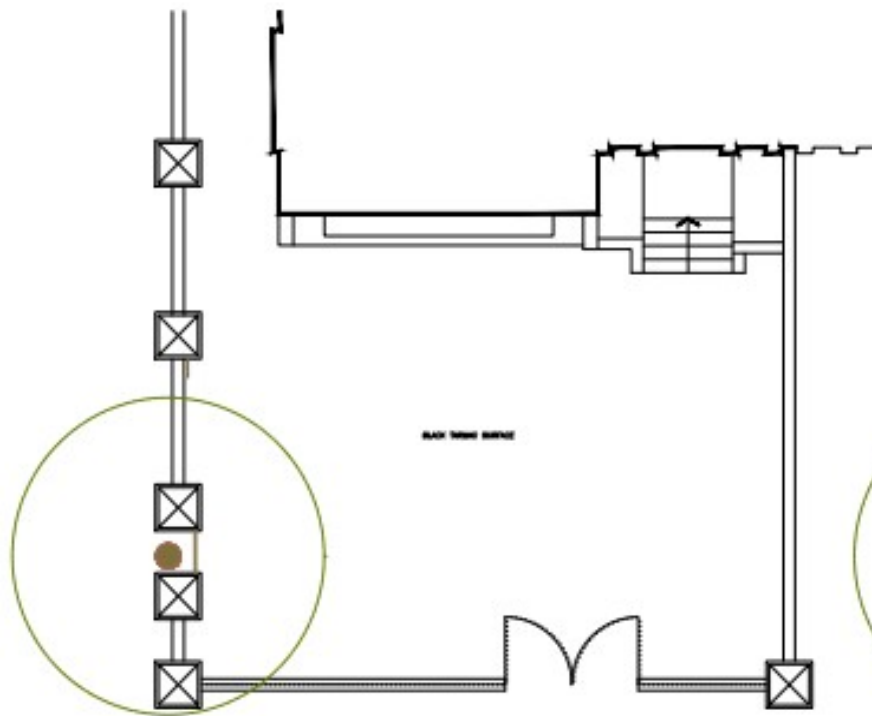


EXISTING FORECOURT

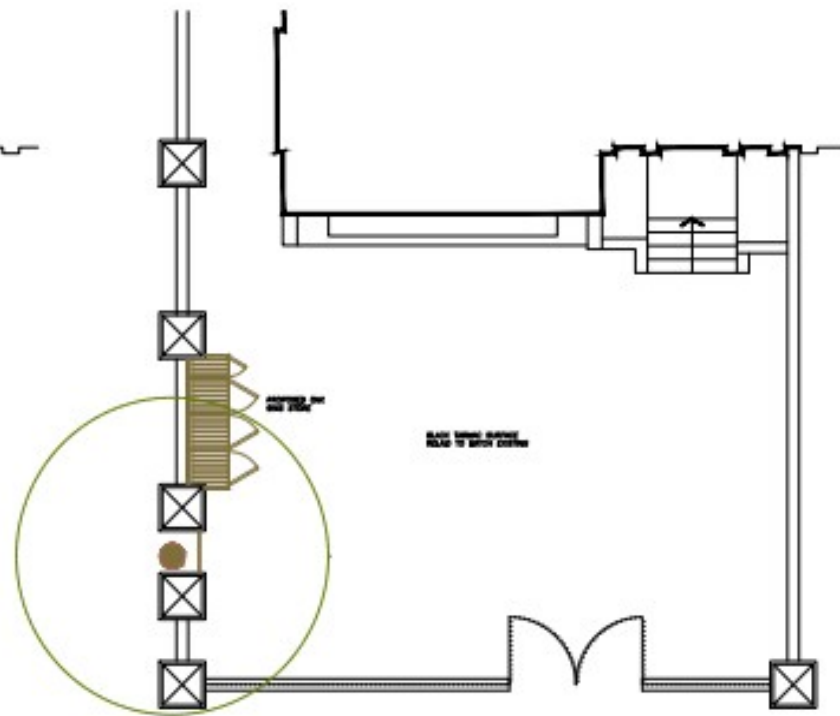

PROPOSED



SIDE BOUNDARY WALL

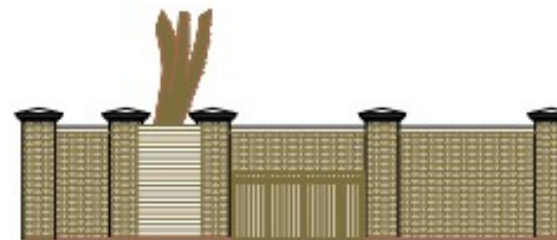

SIDE BOUNDARY WALL

Architecture and Design © Copyright

STEPHEN BRANDES ARCHITECTS
5 Spedan Close Hampstead London NW3 7XF
architects@brandes.co.uk Tel 020 7431 2225

Job Title

17 GREVILLE PLACE
LONDON NW6

Drawing Title

FORECOURT
BINS STORE

SCALE 1:20 @ A1

CAD Information

DATE MAR 2021

DRAWN SB

ISSUE PLANNING

Job No.

591

Drawing No.

PLB 102

Rev.