




0 1 2 3 4 5
METRES
Revisions

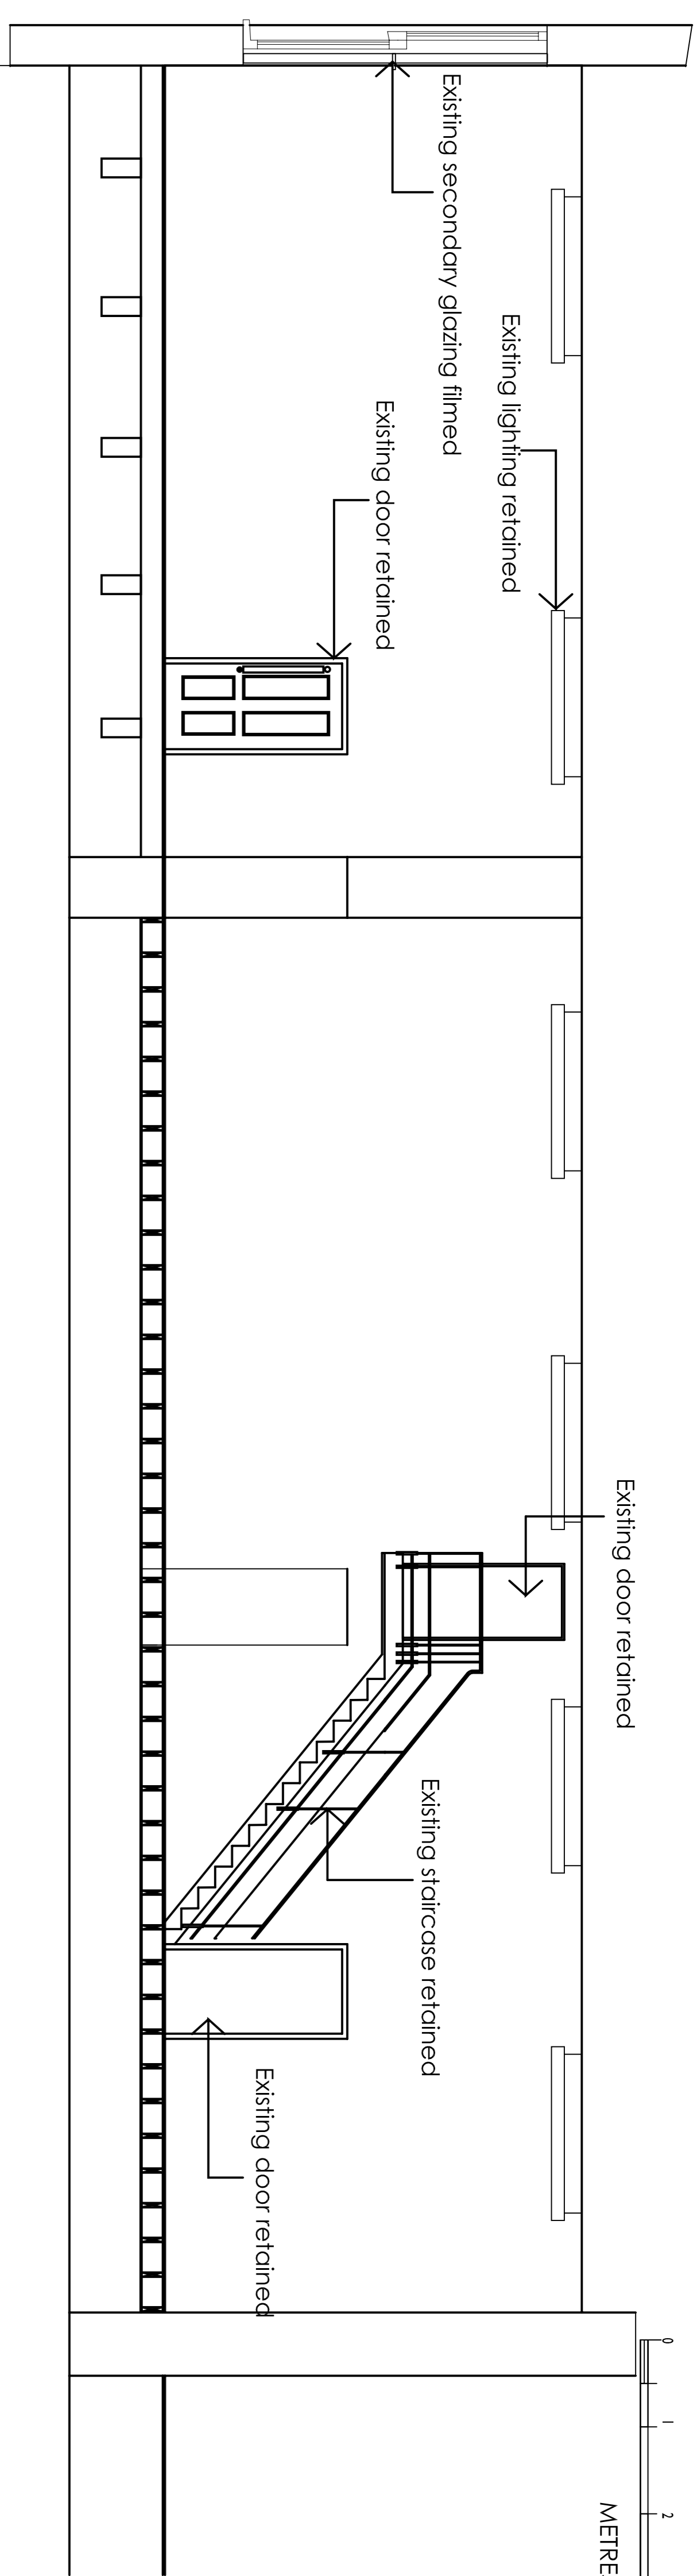

Section G - G Existing

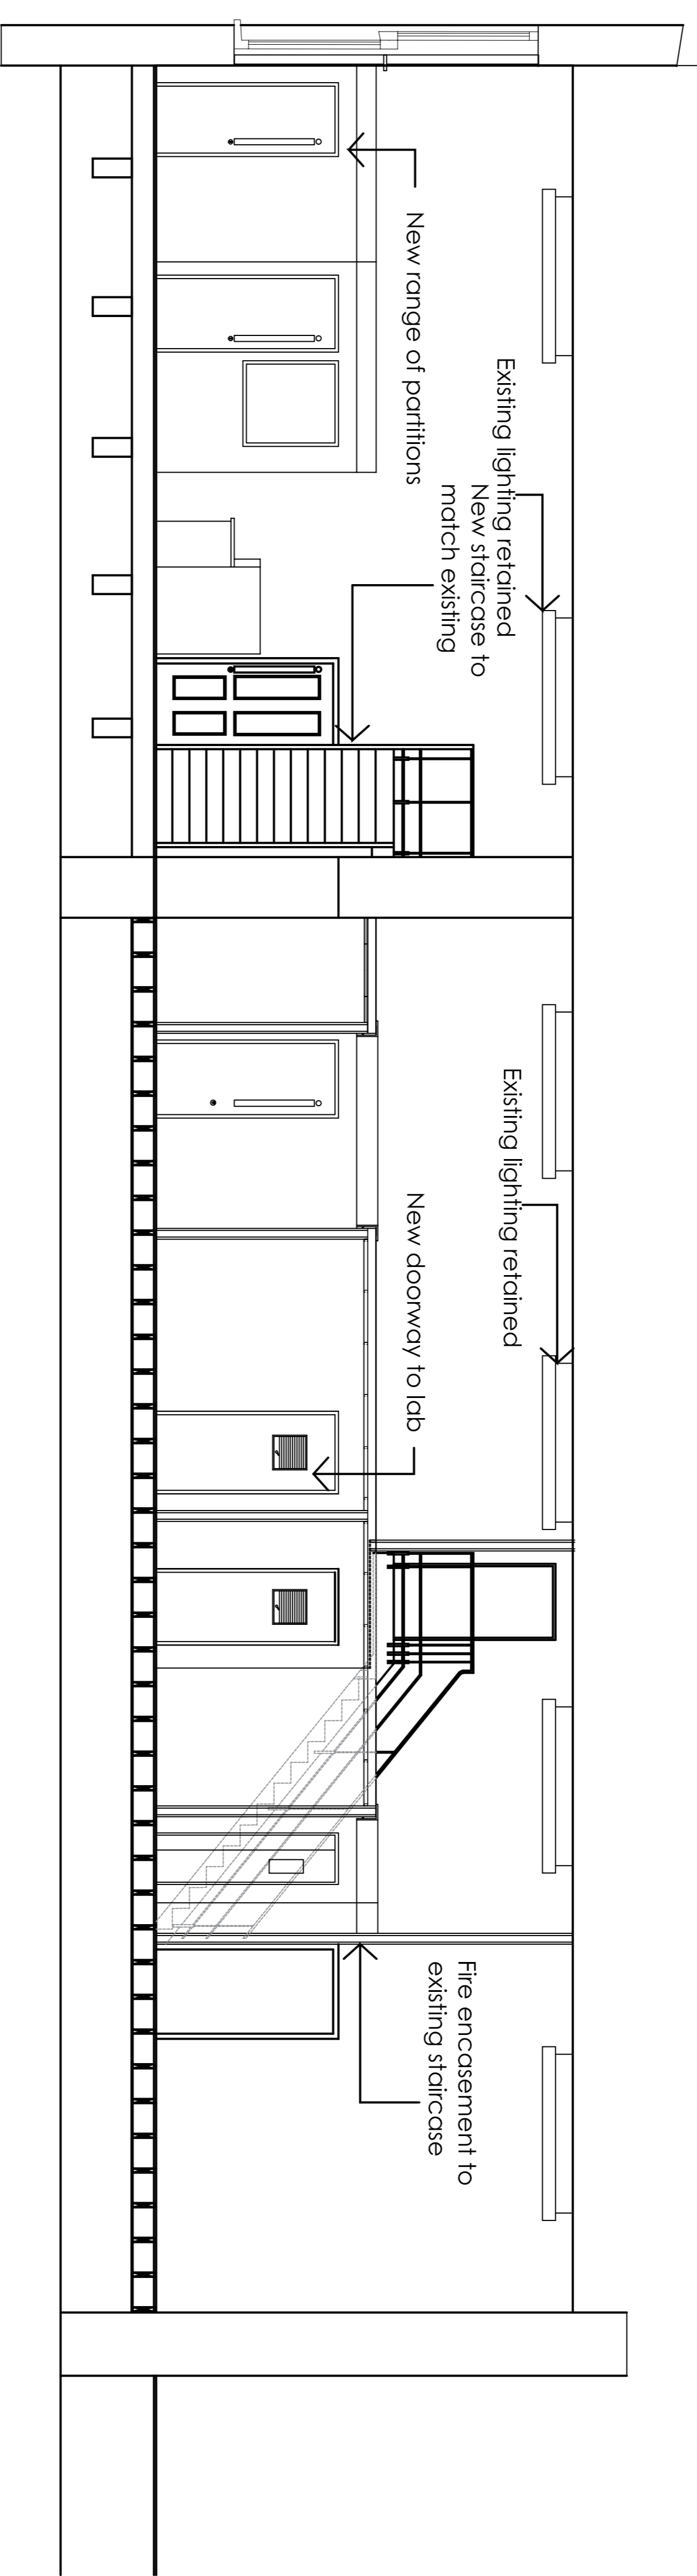

Section F - F Proposed

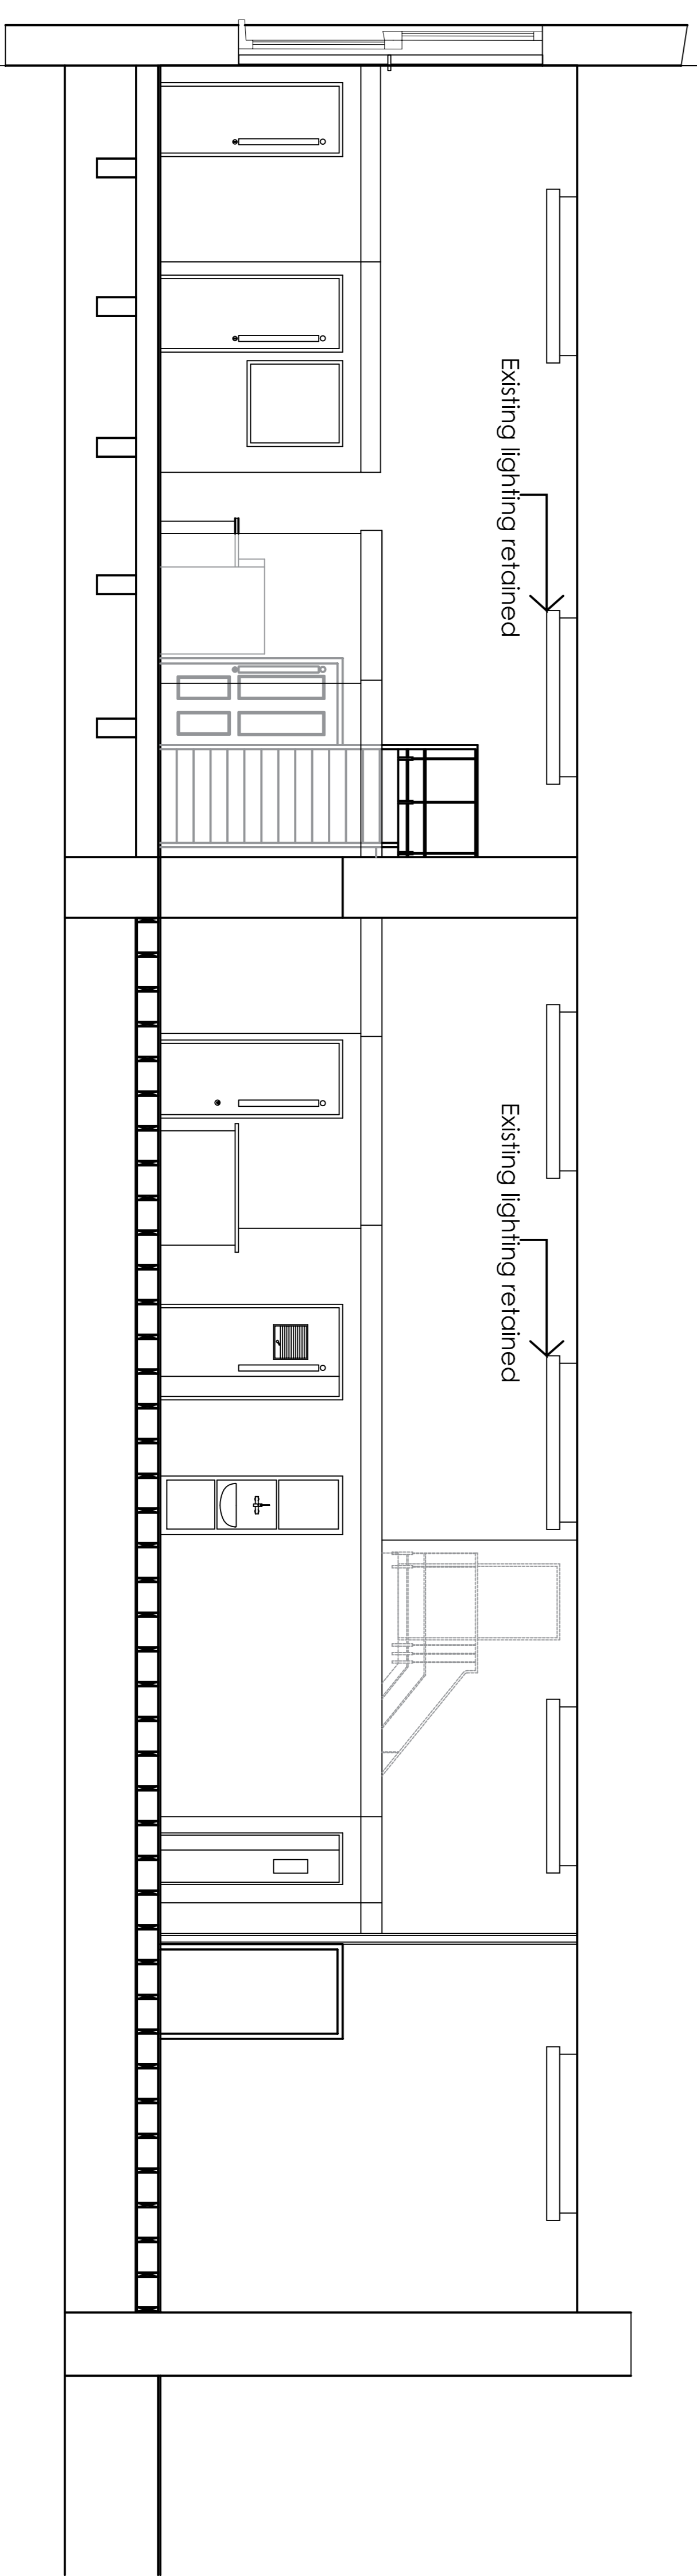

Section G - G Proposed