




Revisions

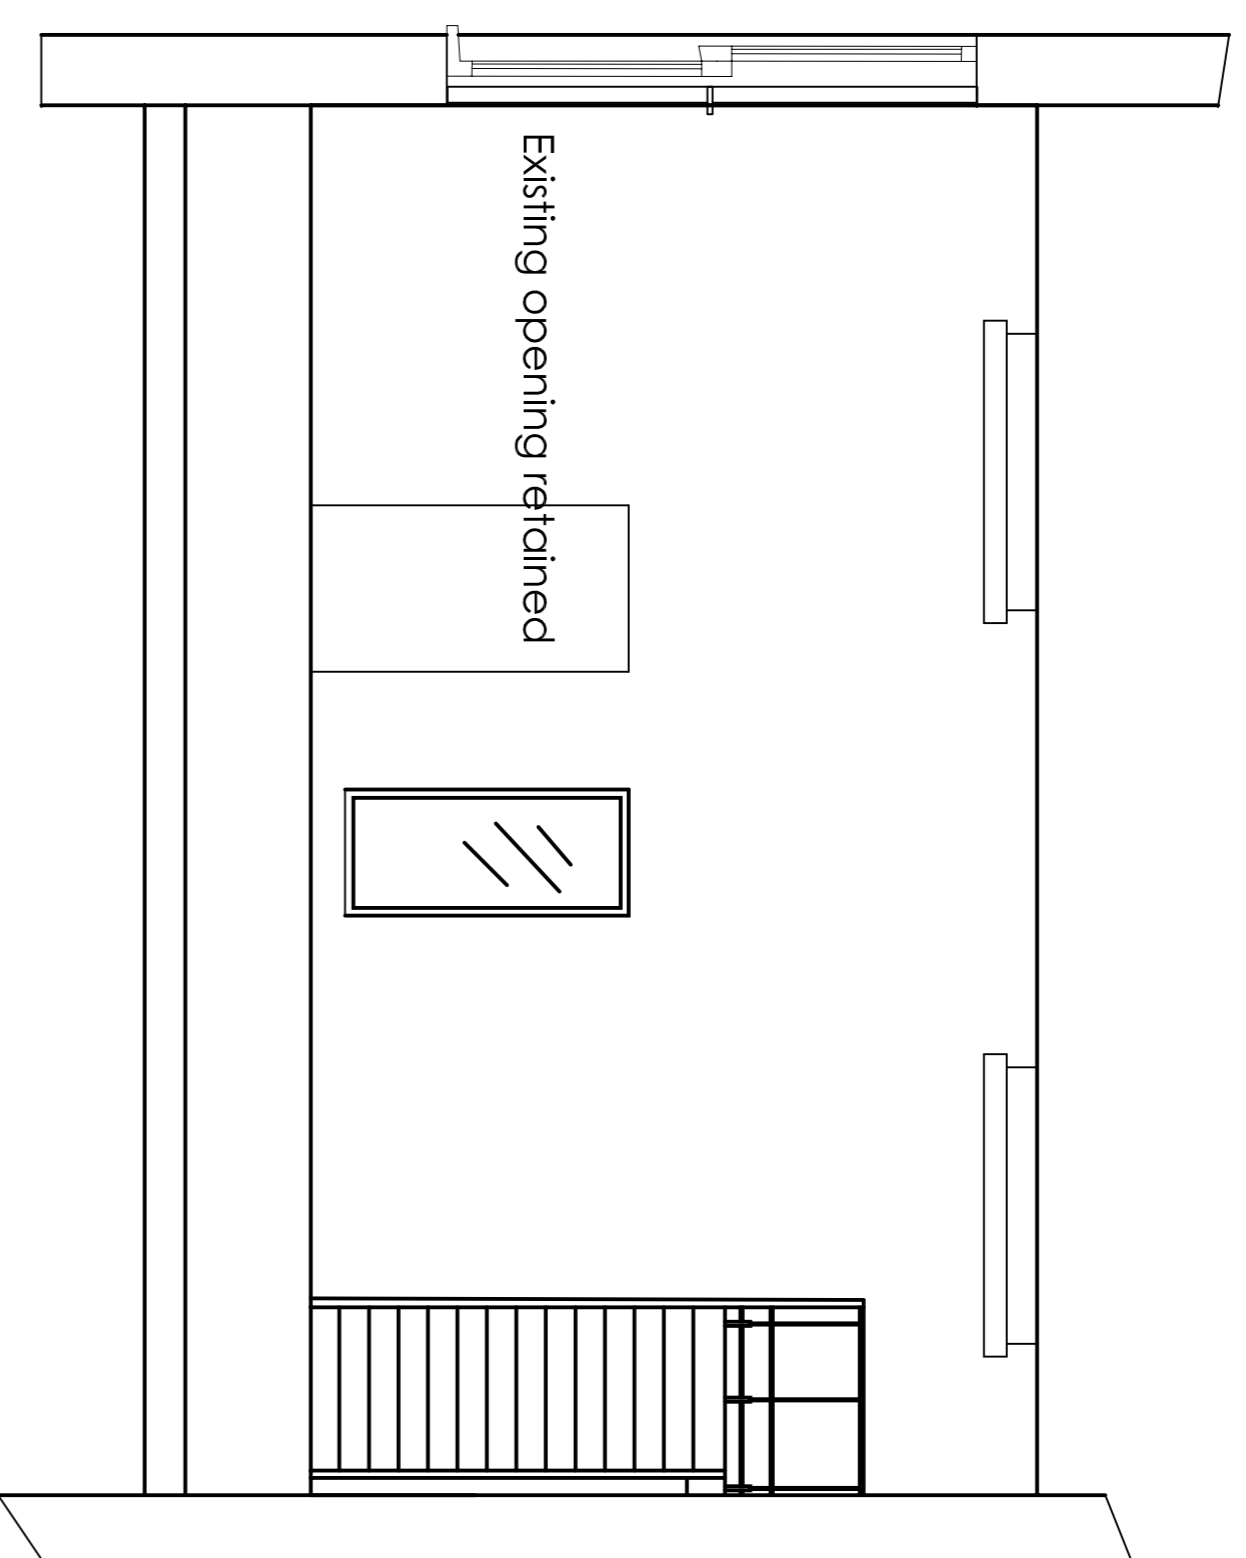


Existing Section A - A

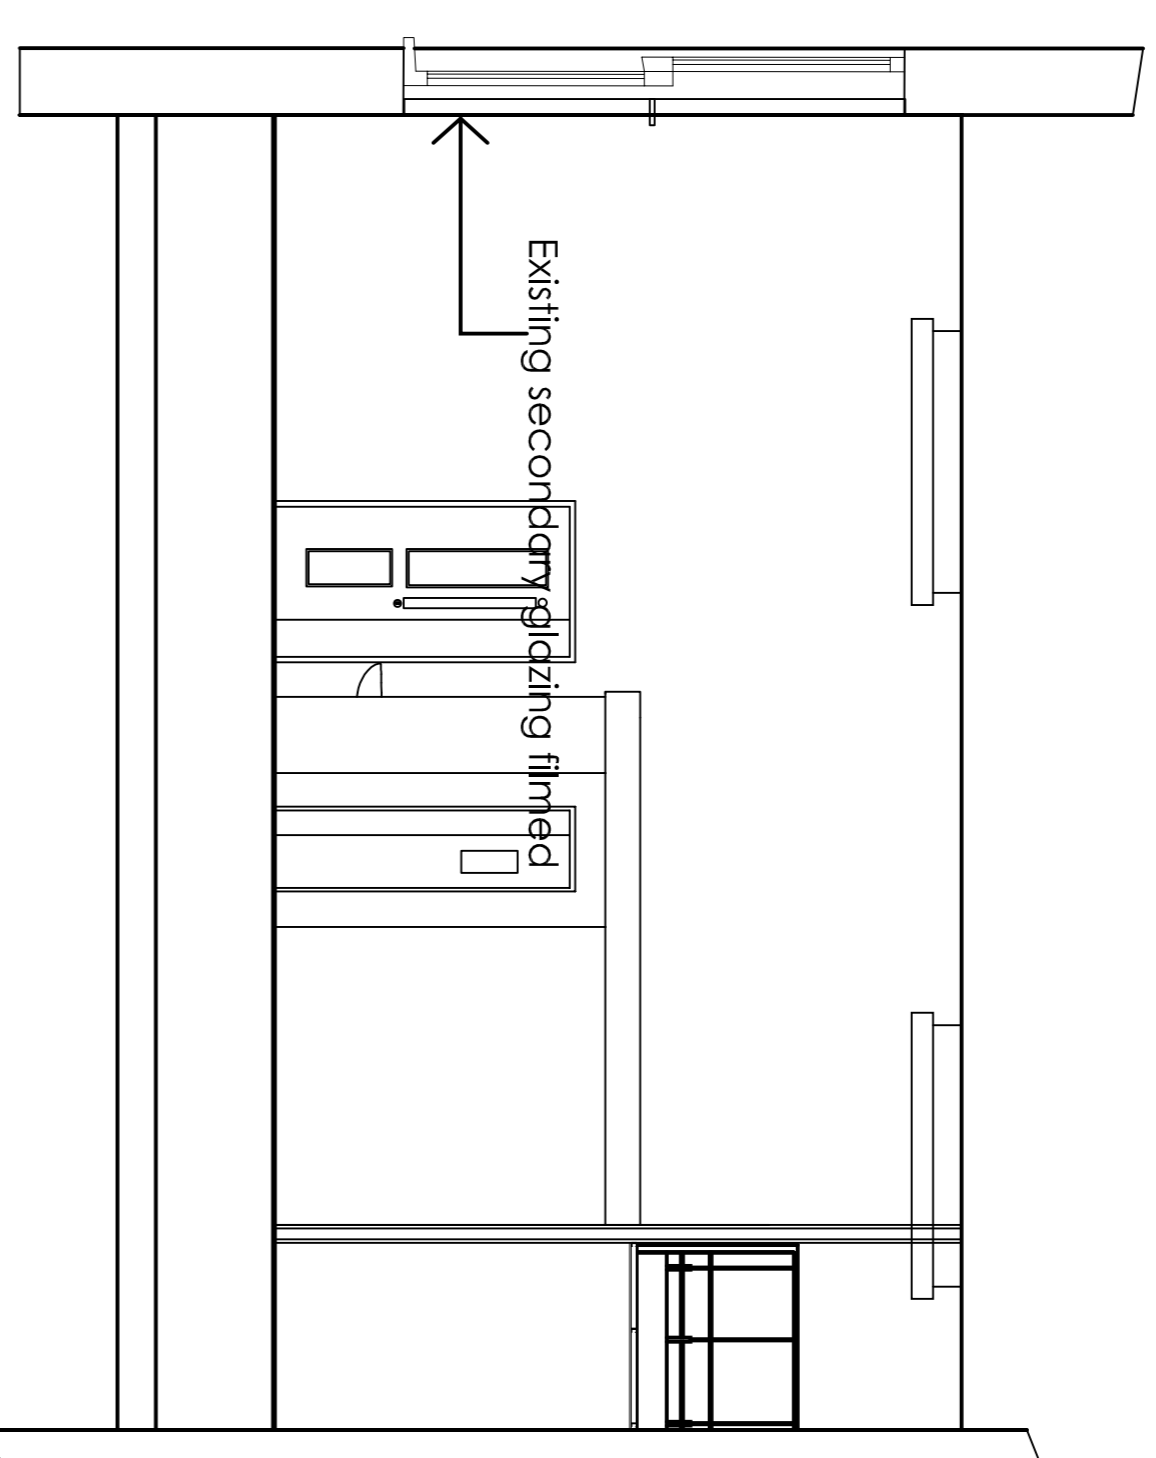

Proposed Section B - B

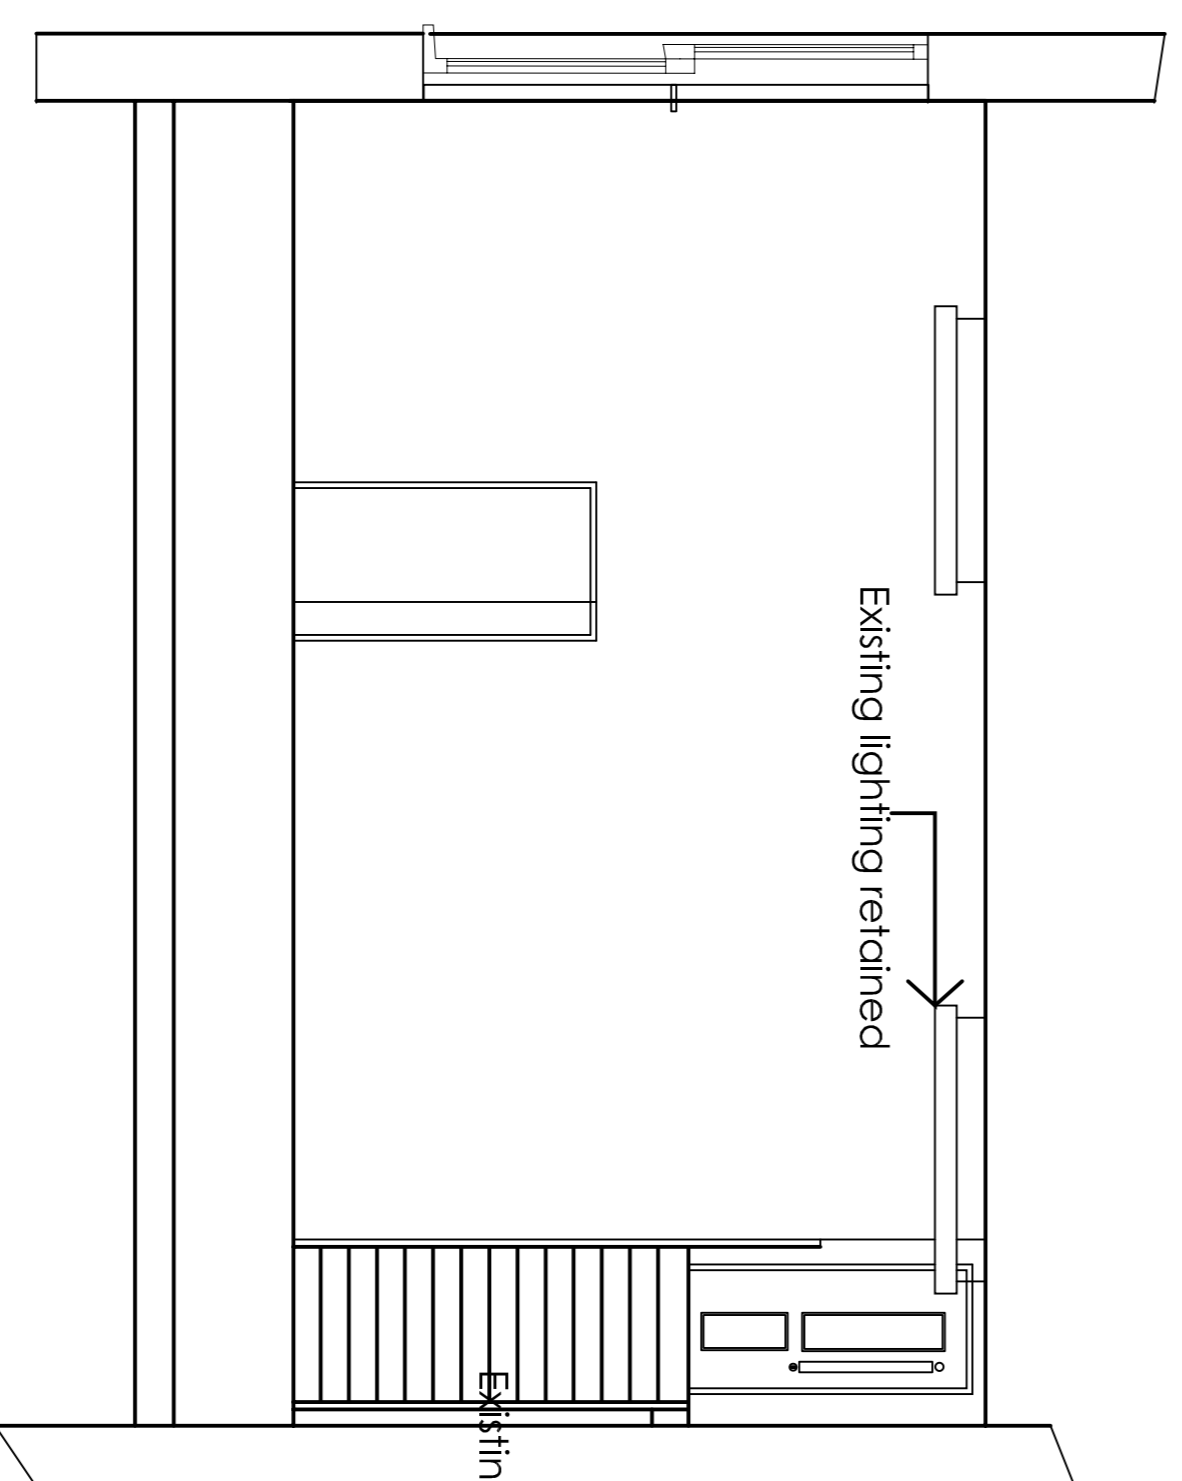

Proposed Section A - A

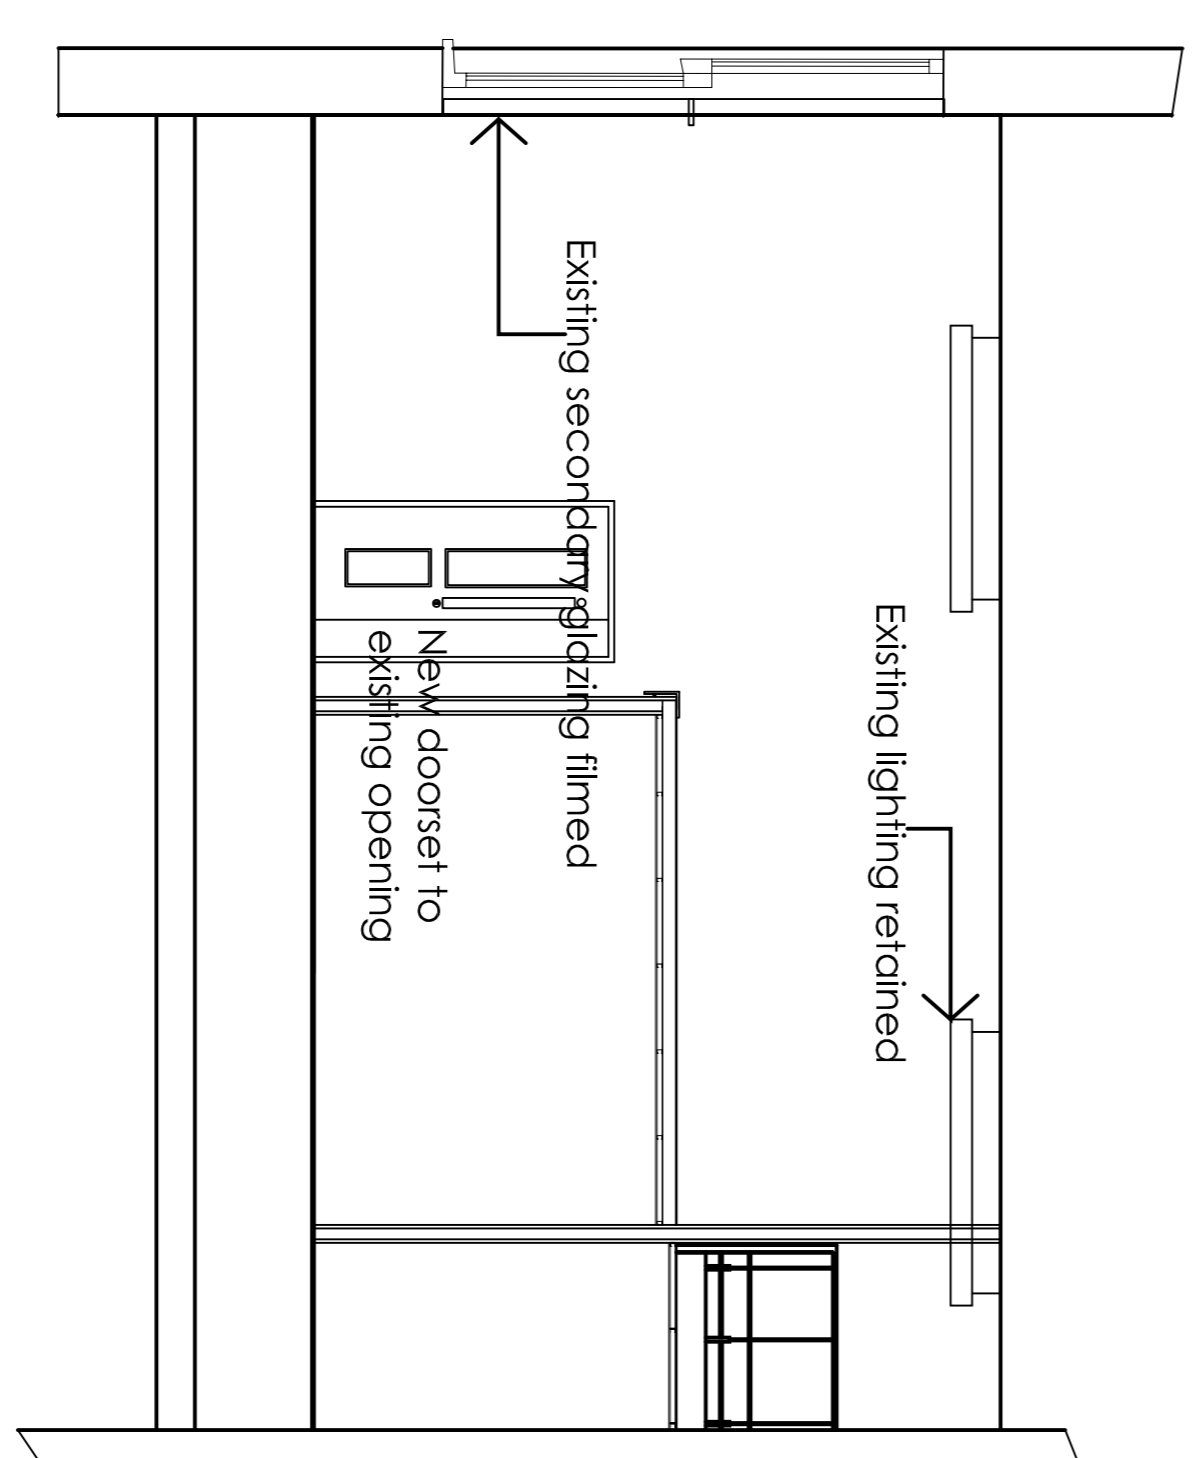

Proposed Section C - C

Existing staircase retained & fire protected

K+HC
KRYPTON HEALTH CONSULTING LTD

THE OLD VICARAGE, 31 CHURCH STREET
FORHAM, CAMBS. CB8 5NJ

TEL 01798 348130 www.kryptonhealth.co.uk

Contract
EVERSHOLT STREET FERTILITY

Title

GROUND FLOOR
PROPOSED SECTIONS A, B & C

Date Scale
JANUARY 2023 1:25 @ A1

Drawing No
Q2201-01 - 202