


01
A8170 **THIRD FLOOR WINDOW - TYPE 4**
ELEVATION

BB
A8170 **THIRD FLOOR WINDOW - TYPE 4**
SECTION

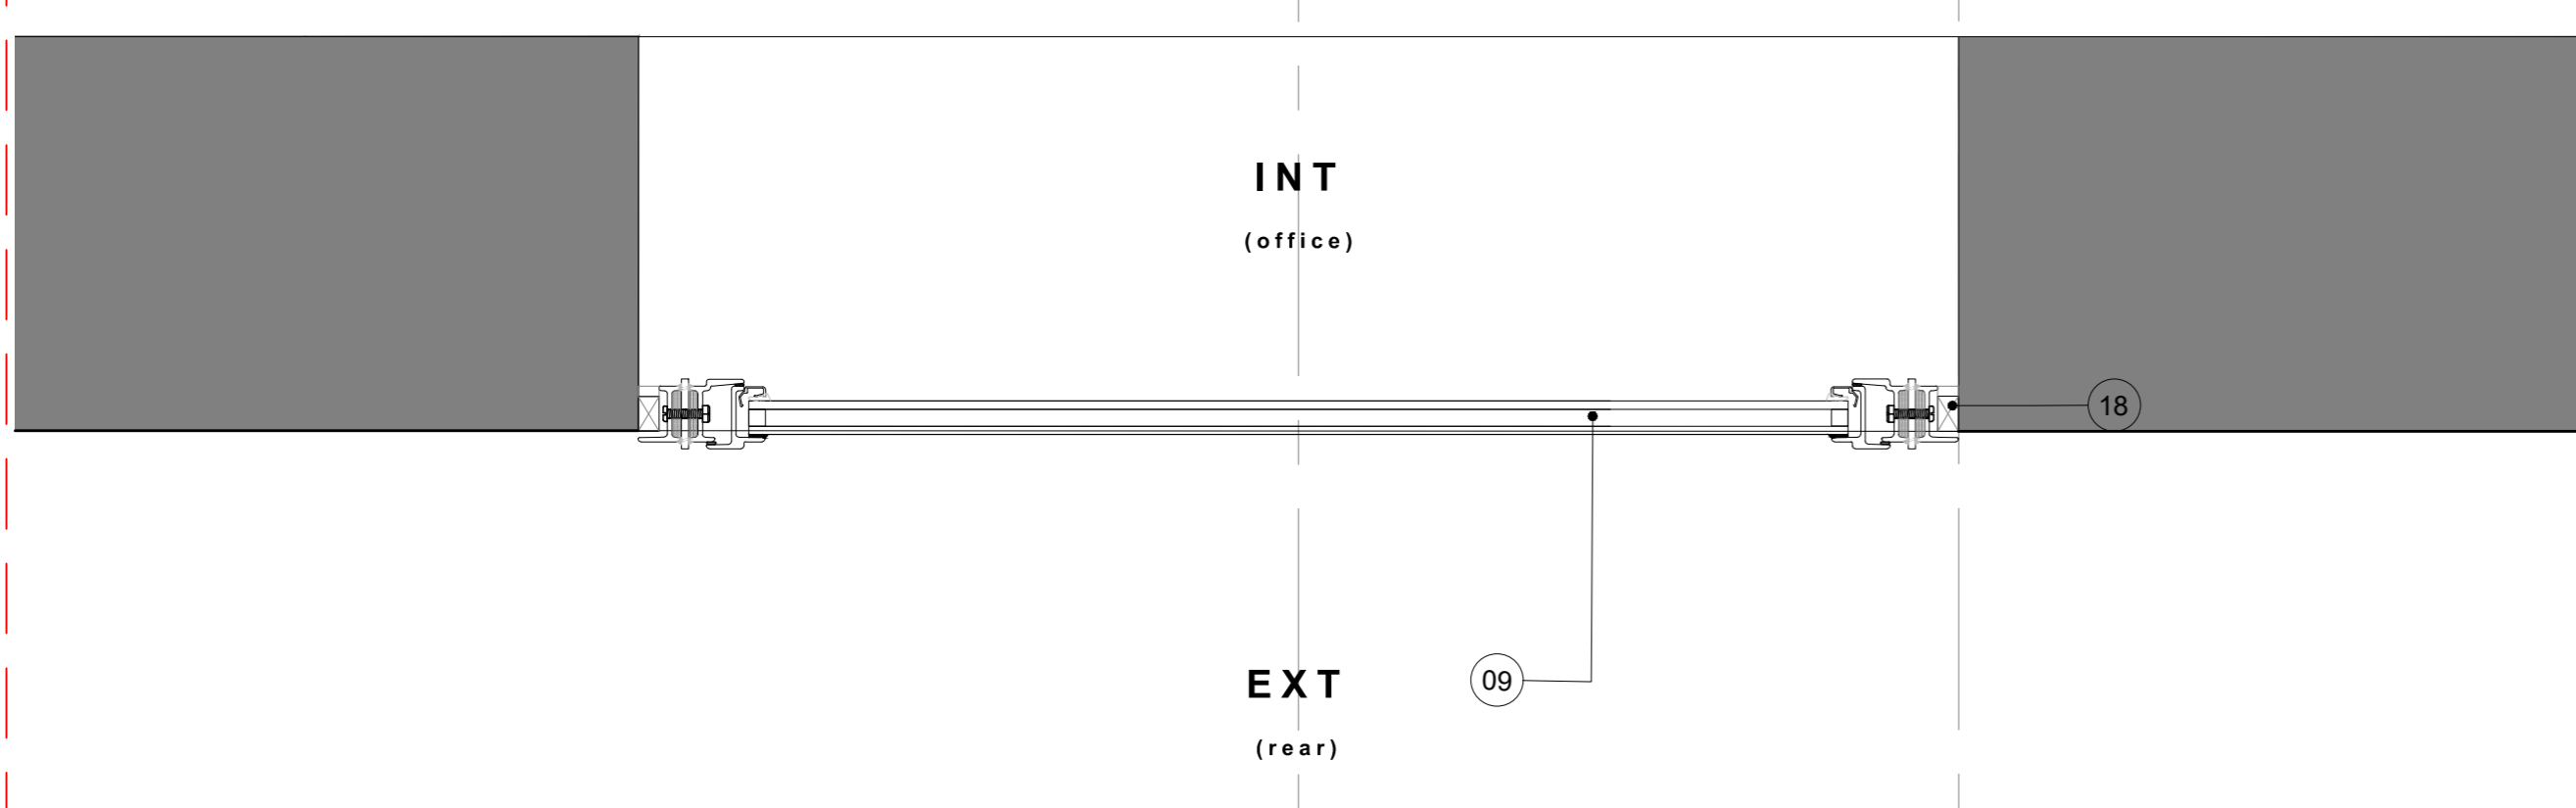

AA
A8170 **THIRD FLOOR WINDOW - TYPE 4**
PLAN

LEGEND


- | | |
|--|---|
| 1. New high pressure laminate cladding | 19. New stone step to terrace door |
| 2. New tiled upstand/skirting | 20. New external treated timber decking |
| 3. New treated hardwood timber door frame | 21. New flat plate steel balustrade |
| 4. New treated hardwood timber window frame | 22. New flat plate steel gate |
| 5. New treated hardwood timber door leaf | 23. New coping |
| 6. New treated hardwood glazing bead | 24. New tile finish to existing upstand |
| 7. New treated hardwood joinery | |
| 8. New reated hardwood joinery | |
| 9. New double glazed unit | |
| 10. New pull handle | |
| 11. New brushed stainless steel kick plate | |
| 12. New brushed stainless steel access control panel | |
| 13. New applied metal signage | |
| 14. New solid treated timber fixed panel | |
| 15. New fire rated metal door system | |
| 16. New fire rated metal door and fixed glazing system | |
| 17. New fire rated metal window system | |
| 18. New fire rated metal window and panel system | |

Drawing Title

EXTERNAL DETAILS
TYPICAL METAL WINDOW 1/6
(W3-21) (W3-22)(W3-23)

Drawn By	Checked By	Scale @ A1	Scale @ A3
US	JS	1:5	1:10

Project No.	Drawing No.	Revision
dMFK	2271	A8170 A

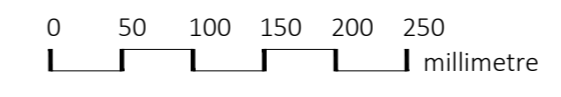

dMFK

The Old Library, 119 Cholmley Gardens, London. NW6 1AA
t: 0207 435 1144 e: info@dmfk.co.uk w: www.dmfk.co.uk

Client
DERWENT LONDON

Project
45 WHITFIELD STREET, FITZROVIA,
LONDON, W1T 4HD