

Disclaimer

dMFK Architects Ltd take no responsibility for dimensions obtained by scaling from this drawing. If no dimension is shown the recipient must ascertain the dimension specifically from the architect or by site measurement and may not rely on the drawing. Supply of the drawing in digital form is solely for convenience and no reliance may be placed on any data in digital form. All data must be checked against hard copy. This drawing is issued for design intent only and should not be used for construction unless stated.

Copyright: This drawing is the property of dMFK Architects Ltd. No disclosure or copy of it may be made without the written permission of dMFK Architects Ltd

Further Notes

LEGEND

1.

New high pressure laminate cladding
2.

New tiled upstand/skirting
3.

New treated hardwood timber door frame
4.

New treated hardwood timber window frame
5.

New treated hardwood timber door leaf
6.

New treated hardwood glazing bead
7.

New treated hardwood joinery
8.

New reated hardwood joinery
9.

New double glazed unit
10.

New pull handle
11.

New brushed stainless steel kick plate
12.

New brushed stainless steel access control panel
13.

New applied metal signage
14.

New solid treated timber fixed panel
15.

New fire rated metal door system
16.

New fire rated metal door and fixed glazing system
17.

New fire rated metal window system
18.

New fire rated metal window and panel system
19.

New stone step to terrace door
20.


New external treated timber decking
21.

New flat plate steel balustrade
22.


New flat plate steel gate
23.

New coping
24.


New tile finish to existing upstand

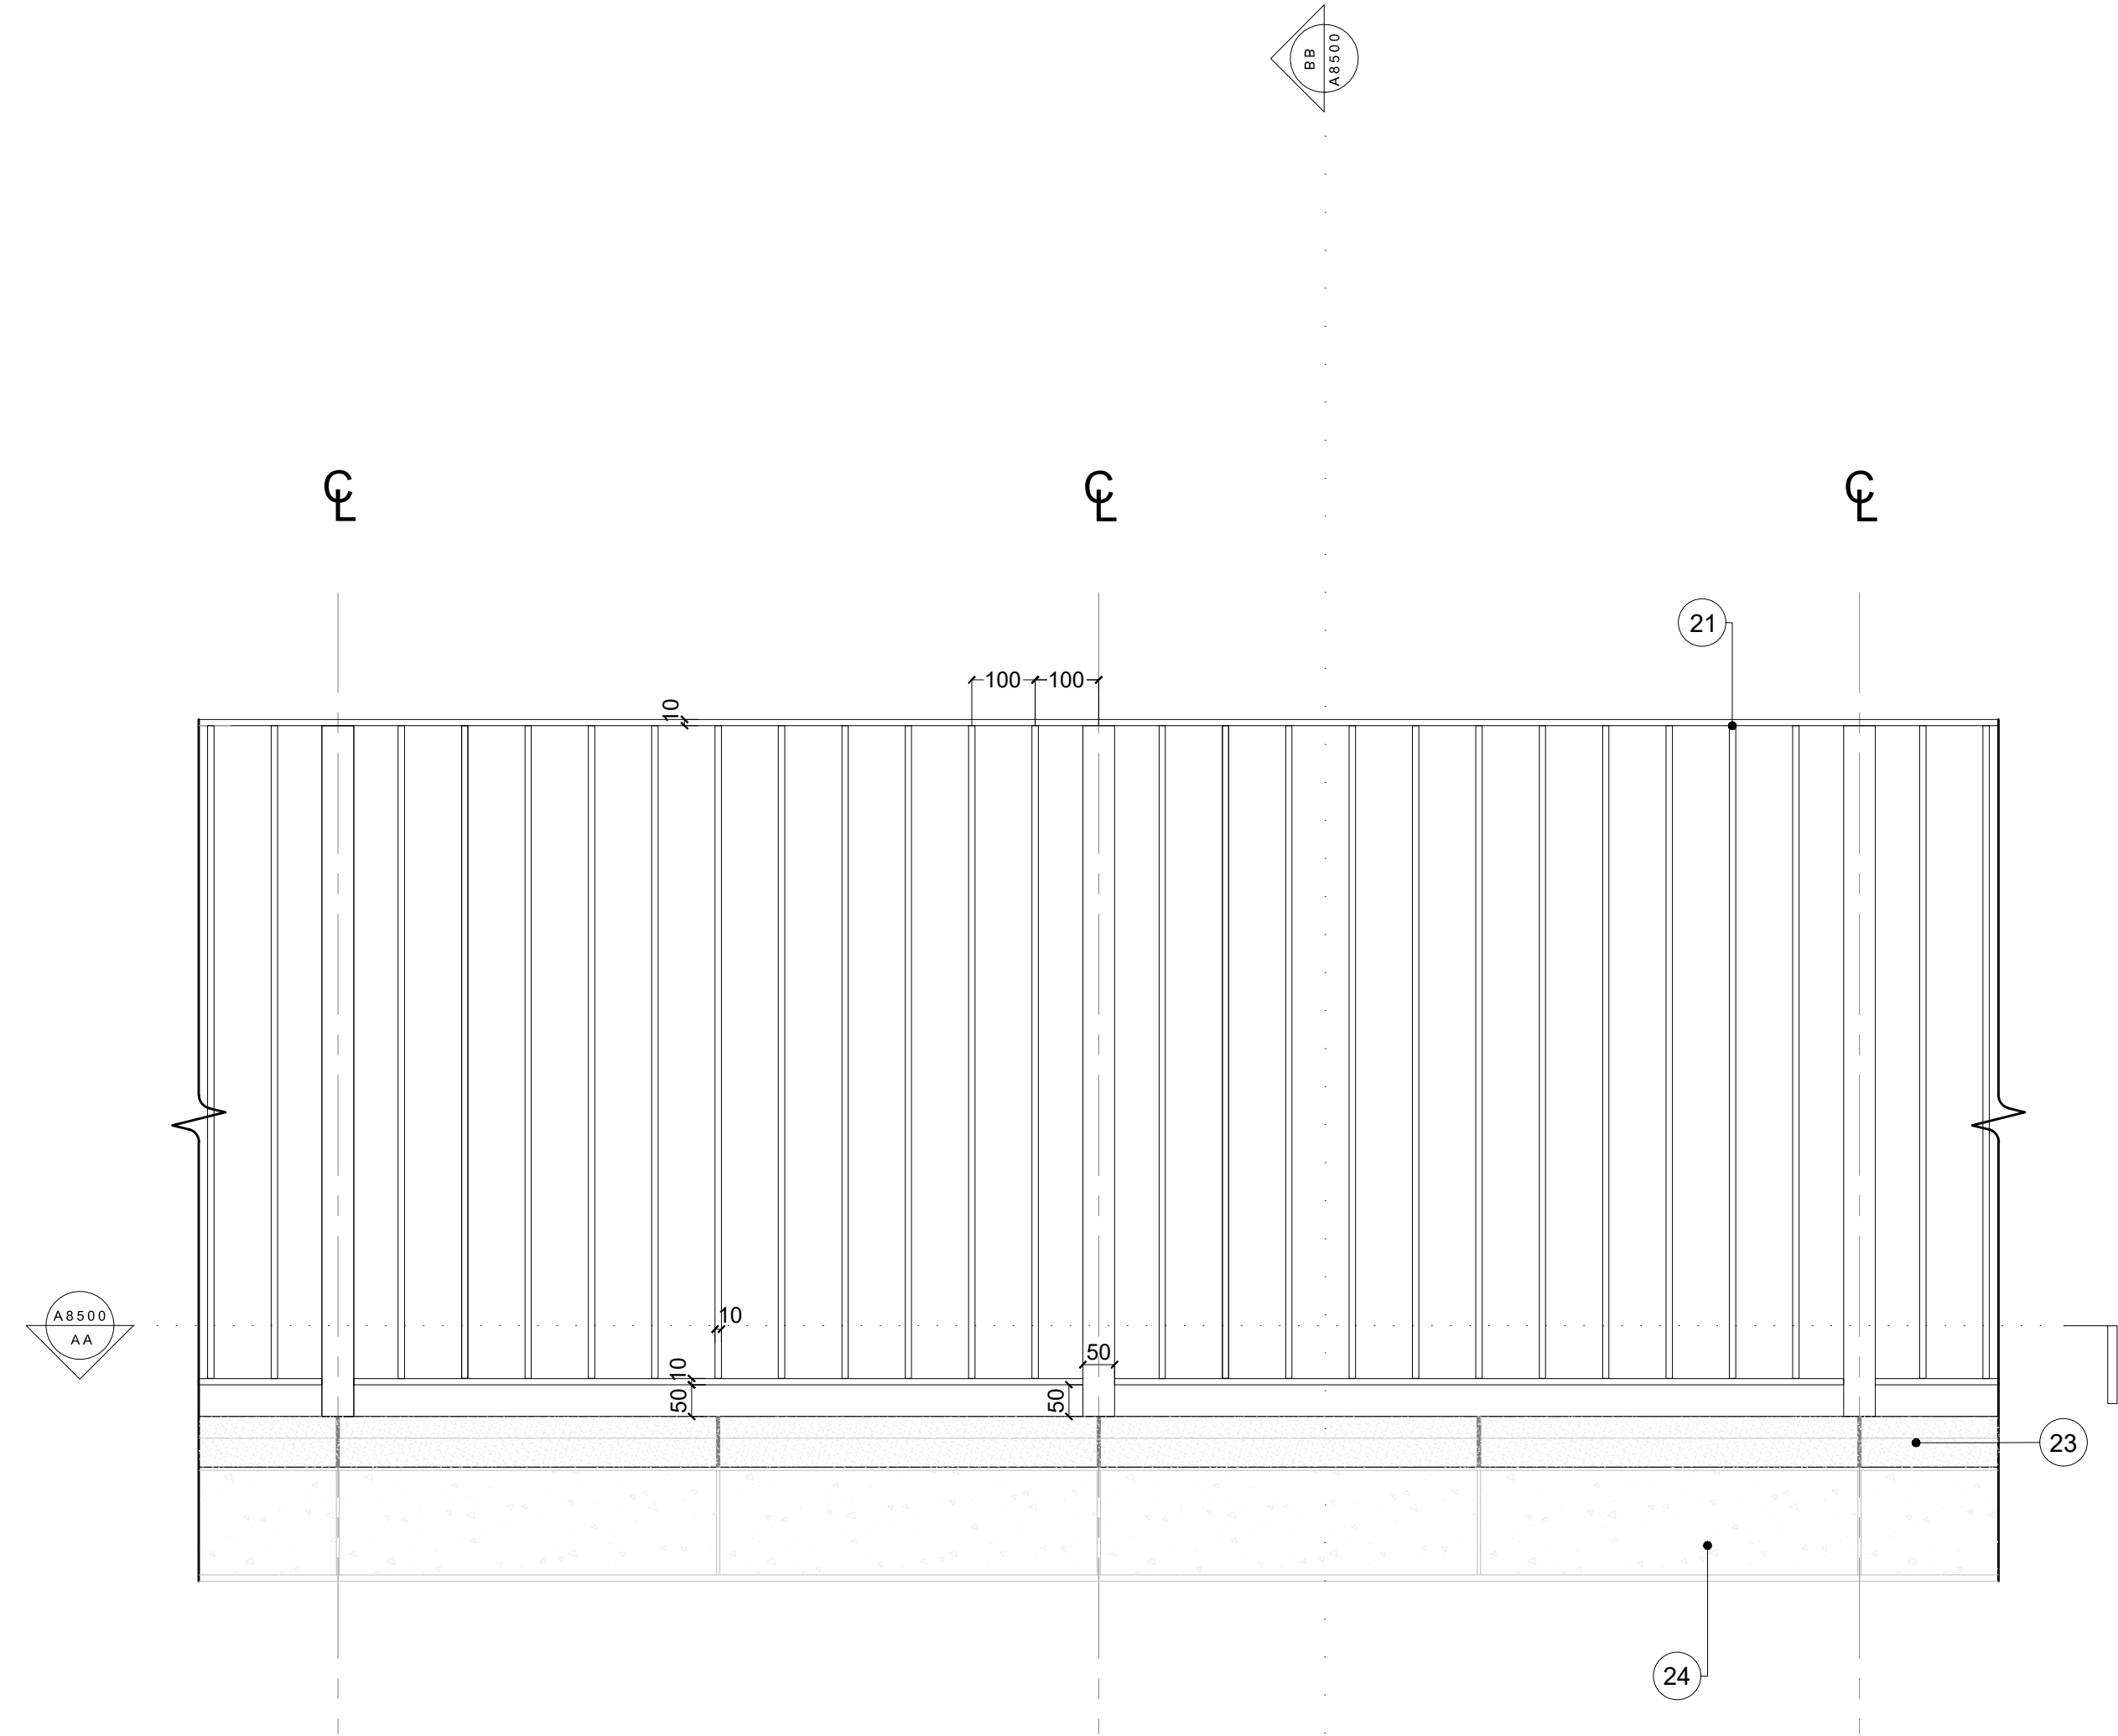


01
A8500
GROUND FLOOR BALUSTRADE
ELEVATION

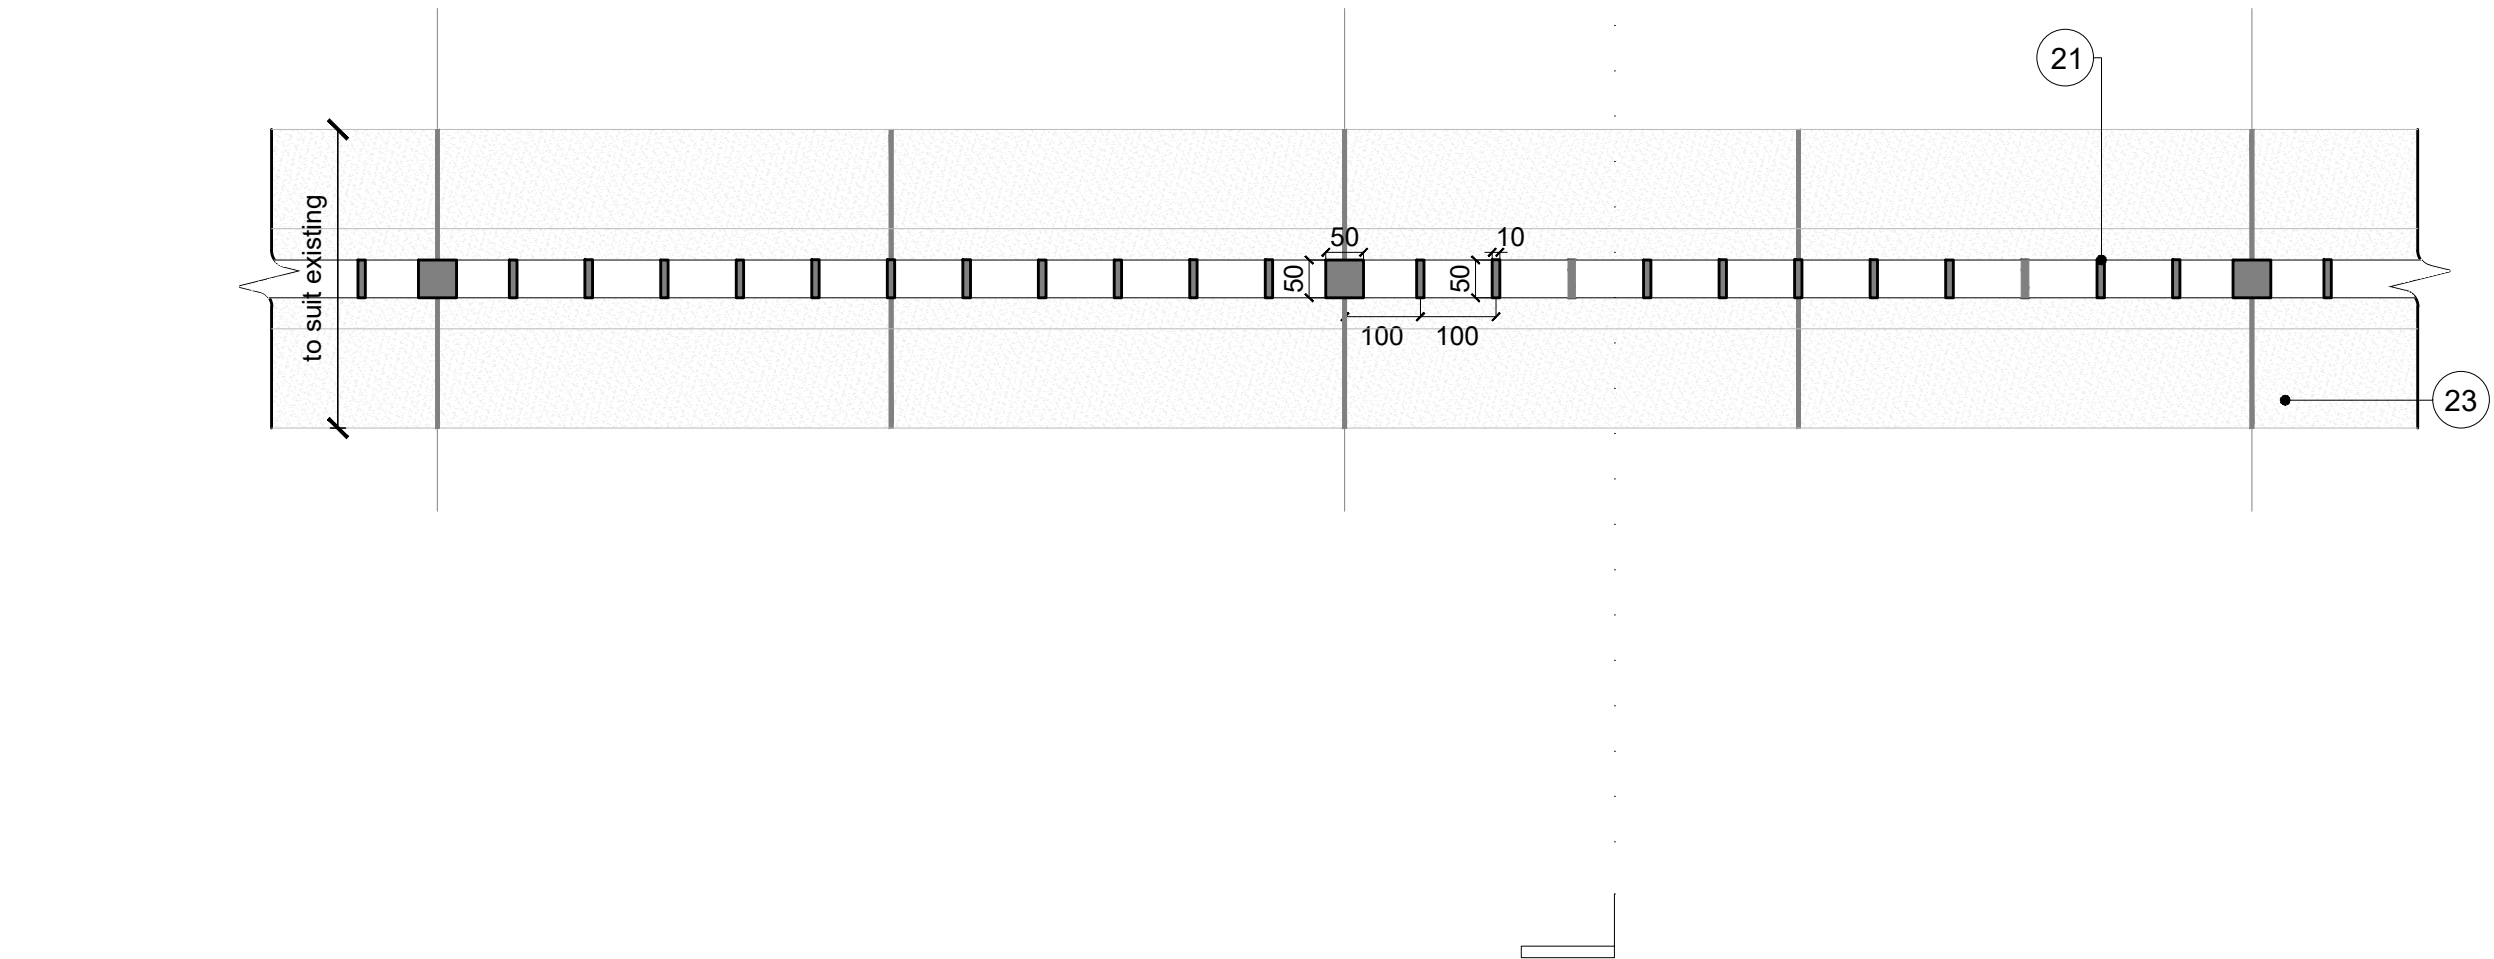

AA
A8500
GROUND FLOOR BALUSTRADE
PLAN

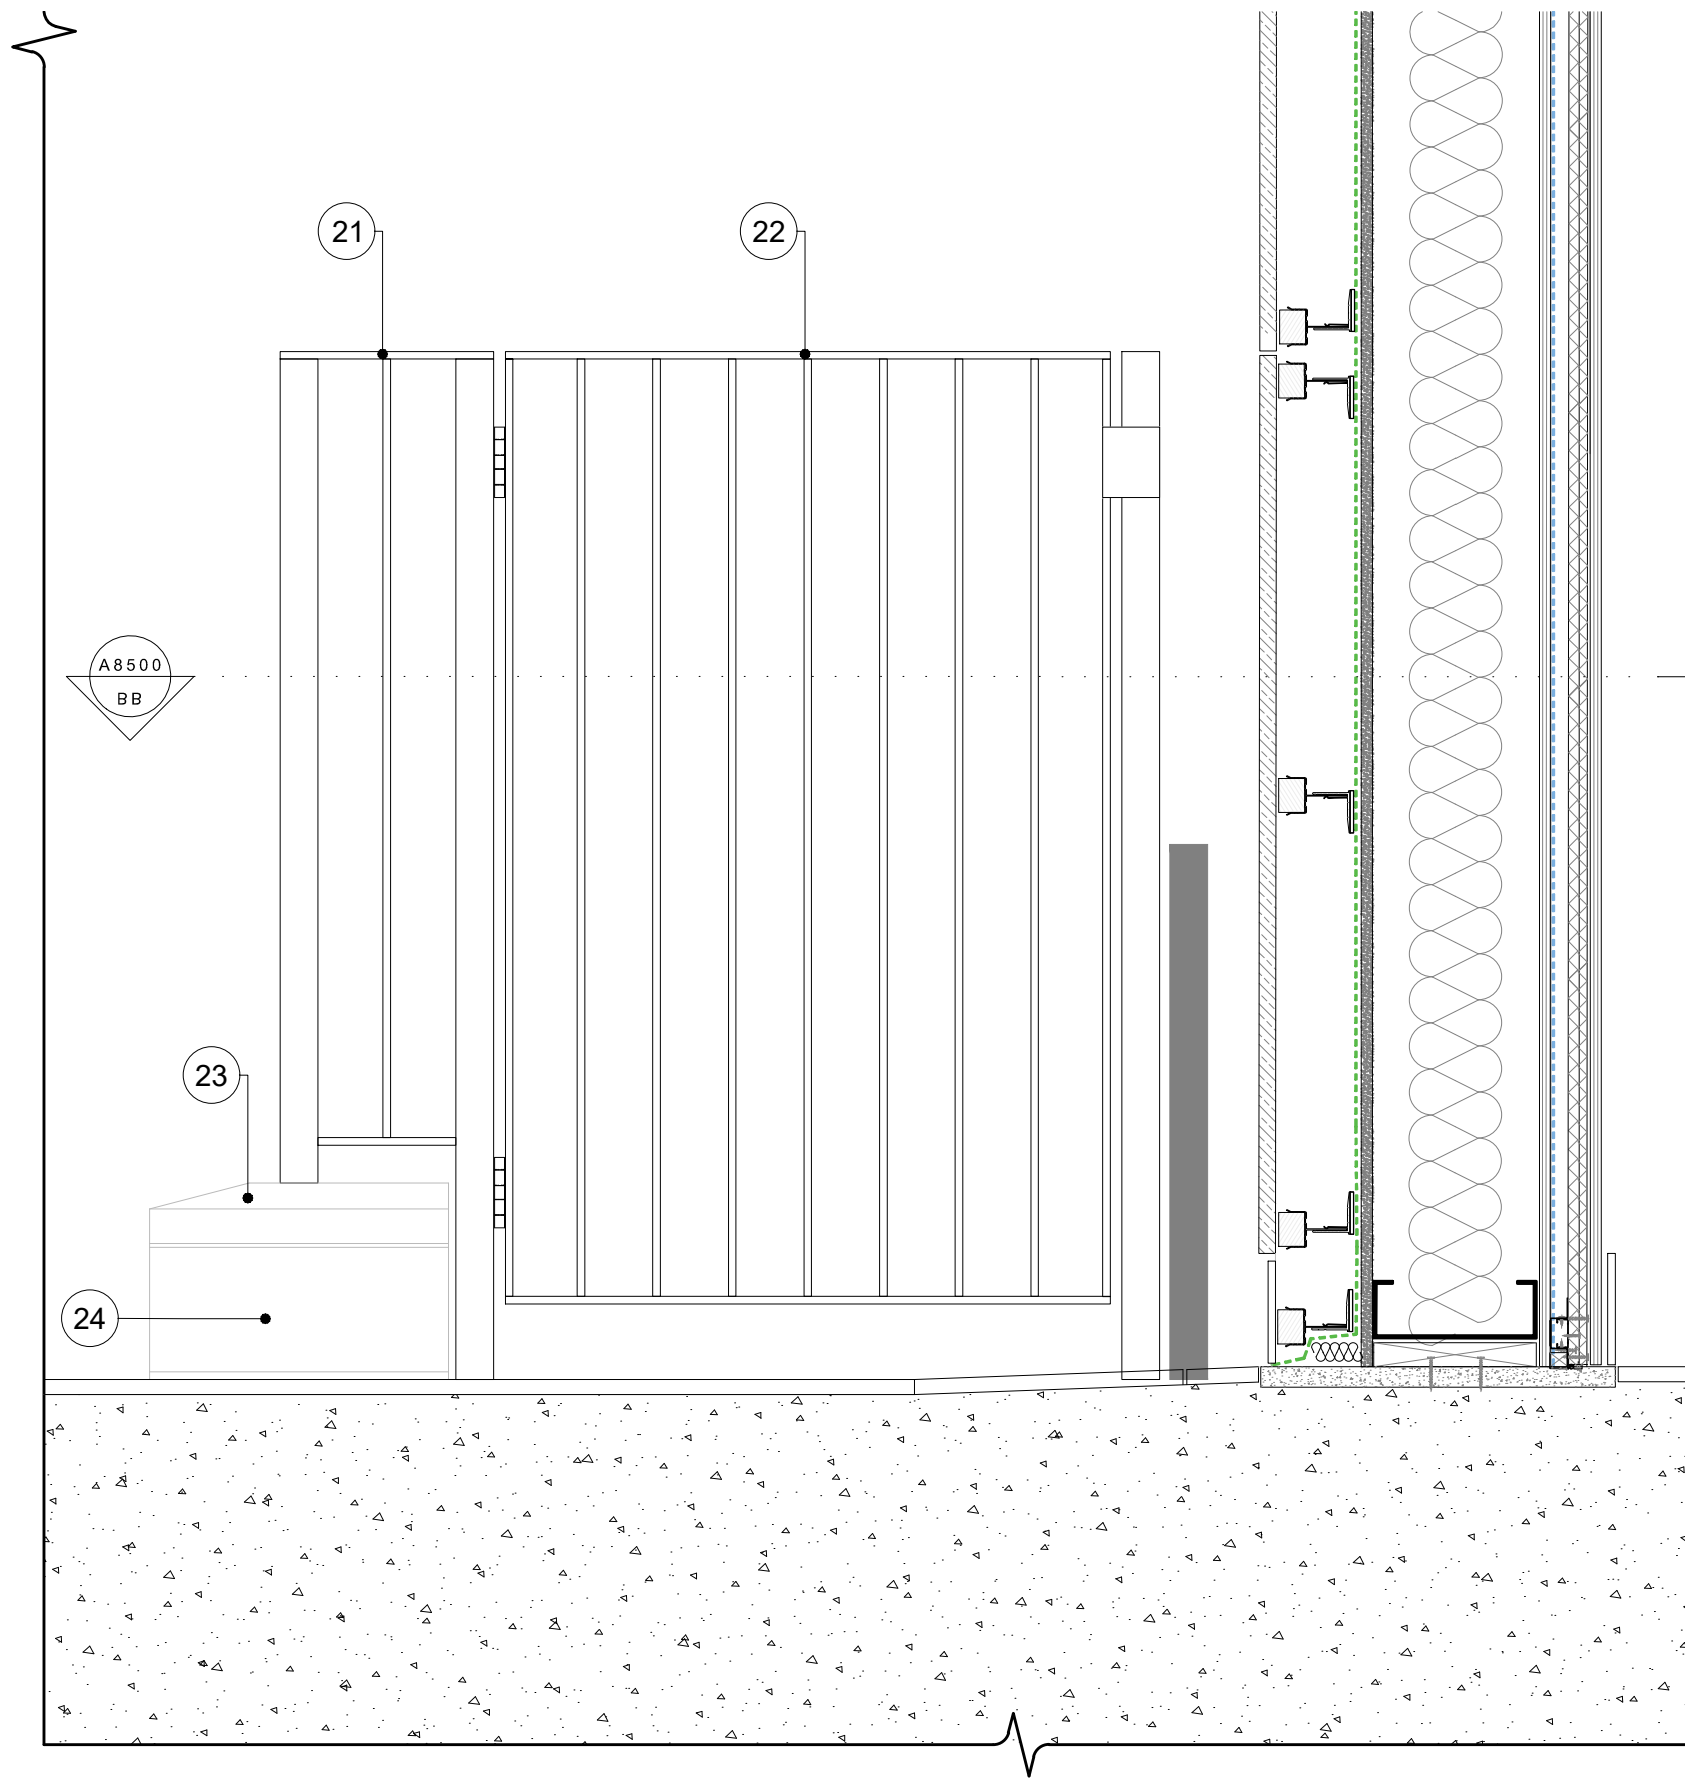

02
A8500
GROUND FLOOR BALUSTRADE
SECTION

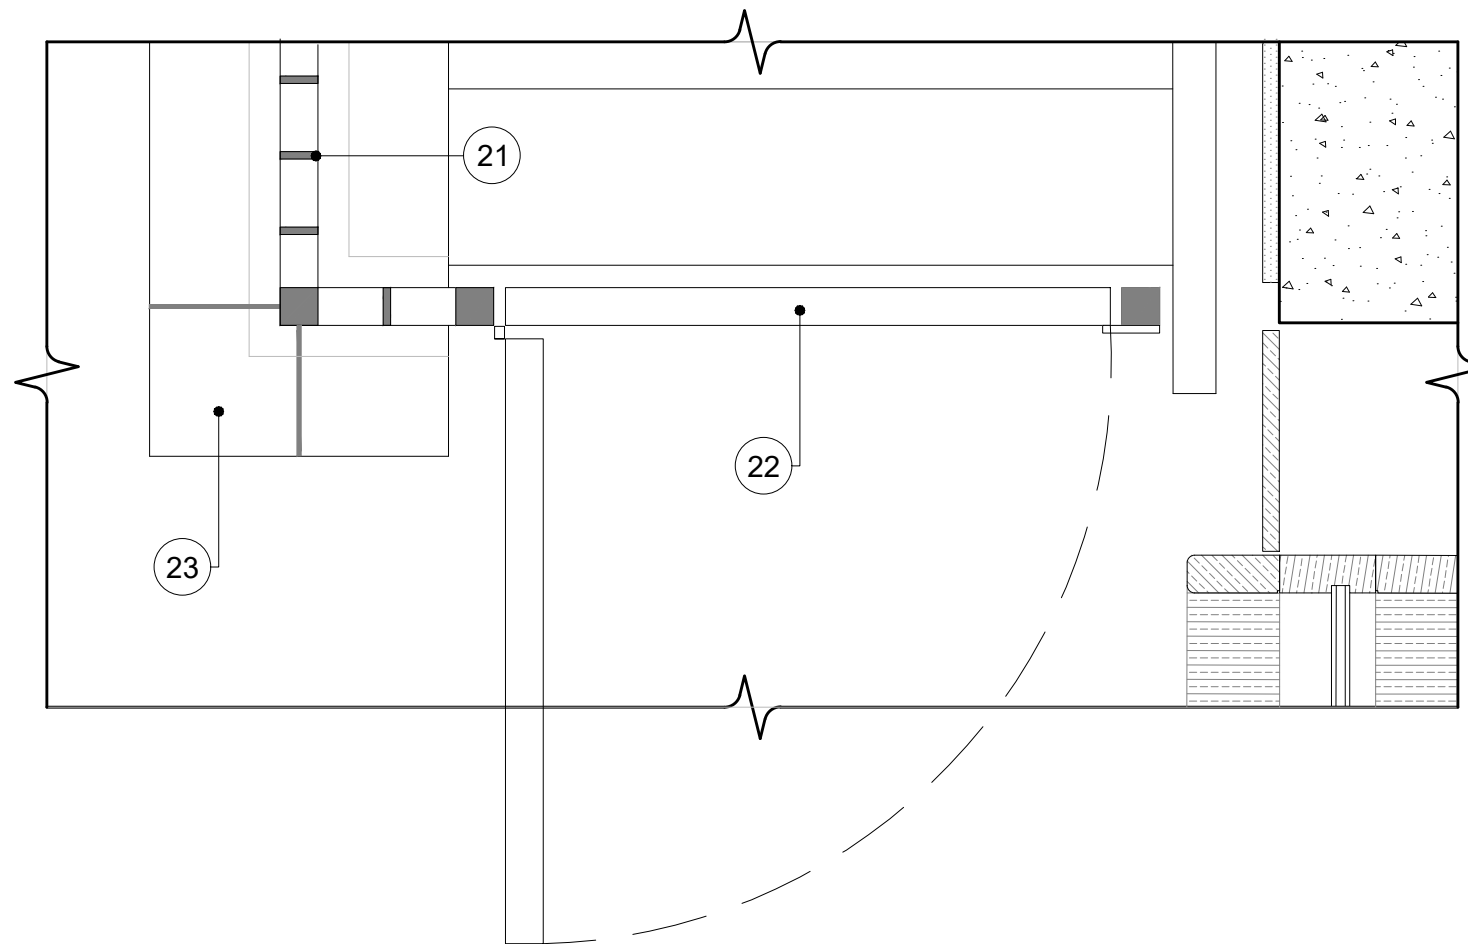

BB
A8500
TYPICAL UPPER FACADE
SECTION

dMFK

The Old Library, 119 Cholmley Gardens, London. NW6 1AA
t: 0207 435 1144 e: info@dmfk.co.uk w: www.dmfk.co.uk

Client
DERWENT LONDON

Project
45 WHITFIELD STREET, FITZROVIA,
LONDON, W1T 4HD

Drawing Title
EXTERNAL DETAILS
METALWORK DETAILS 1/3

Drawn By	Checked By	Scale @ A1	Scale @ A3
US	JS	1:10	1:20
Project No.		Drawing No.	Revision
dMFK 2271		A8500	-