


10cm

SCALE WITH CAUTION use both scale bars to check for reduction or distortion


10cm

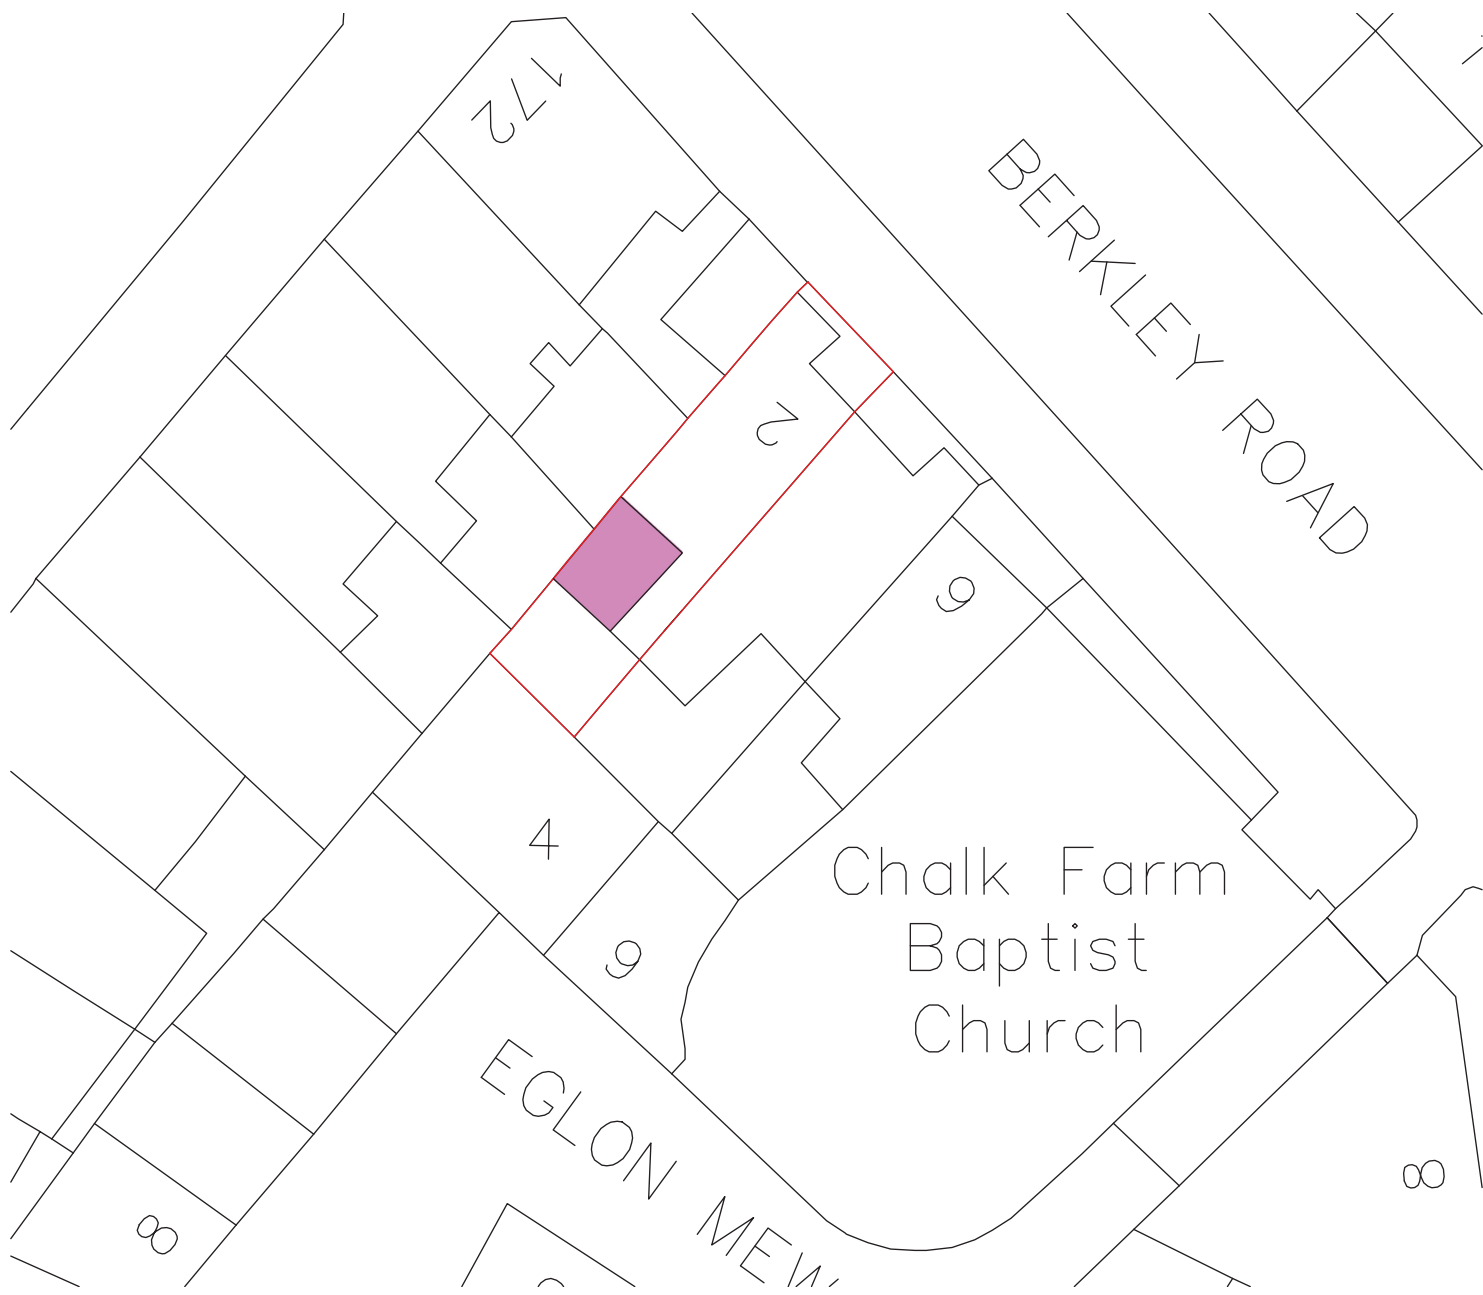

BLOCK PLAN
Scale 1:200



LOCATION PLAN
Scale 1:1250

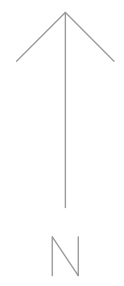

Produced on 28 March 2022 from the Ordnance Survey National Geographic Database and incorporating surveyed revision available at this date.
This map shows the area bounded by 527884 184064,528026 184064,528026 184206,527884 184206,527884 184064.
Reproduction in whole or part is prohibited without the prior permission of Ordnance Survey.
Crown copyright 2022. Supplied by copla ltd trading as UKPlanningMaps.com a licensed Ordnance Survey partner (100054135).
Data licence expires 28 March 2023. Unique plan reference: v2c//773973/1046793

All dimensions must be checked on site and not scaled from this drawing. Any dimensional discrepancies discovered must be reported to the Surveyor before proceeding. This drawing is to be read in conjunction with all relevant documents.

This drawing is copyright © and may not be reproduced without permission

Revisions

Rev	Description	By	Date

CLIENT

AFLUX

JOB DESCRIPTION

2 Berkley Road
Primrose Hill

DRAWING TITLE

Site Location and Block Plans

Scale	Date	Drawn	Checked
1:100@ A3	MAR 22	AJ	SC



Cubic Building Surveying
"Trading style of Cubic Property Consulting Ltd"
Verona, Bolney Road, Lower Shiplake
Henley-on-Thames, RG9 3NT
www.cubicbs.co.uk
T: 07961 111245

Drawing Number	C33185-104
----------------	------------