


APPROVED SIDE ELEVATION
SCALE 1:100



PROPOSED SIDE ELEVATION
SCALE 1:100

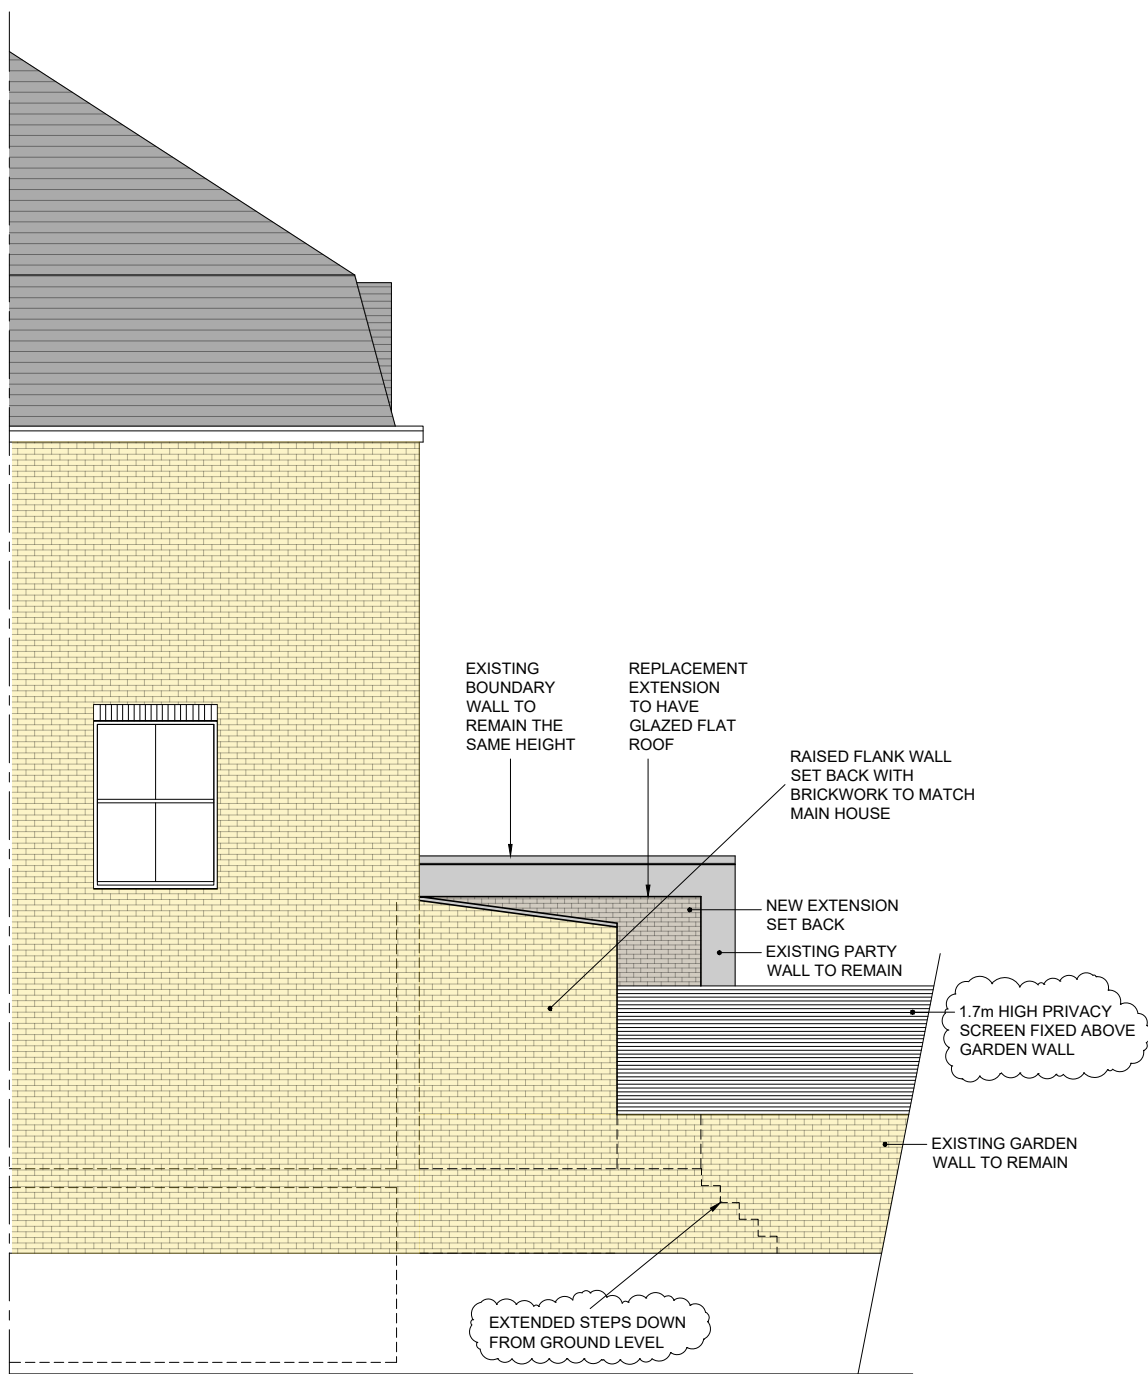

All dimensions must be checked on site and not scaled from this drawing. Any dimensional discrepancies discovered must be reported to the Surveyor before proceeding. This drawing is to be read in conjunction with all relevant documents.

This drawing is copyright © and may not be reproduced without permission

Revisions

A	07/06/22	Pitched & flat roof glazing amended

CLIENT

MONGIA

JOB DESCRIPTION

2 Berkley Road
Primrose Hill

DRAWING TITLE

Proposed Side Elevations

Scale	Date	Drawn	Checked
1:100@ A3	MAR 23	AJ	SC

cubic
Cubic Building Surveying
Trading style of Cubic Property Consulting Ltd
Verona, Bolney Road, Lower Shiplake
Henley-on-thames, RG9 3NT
www.cubicbs.co.uk
T: 07961 111245

Drawing Number	C33185-301
----------------	------------