


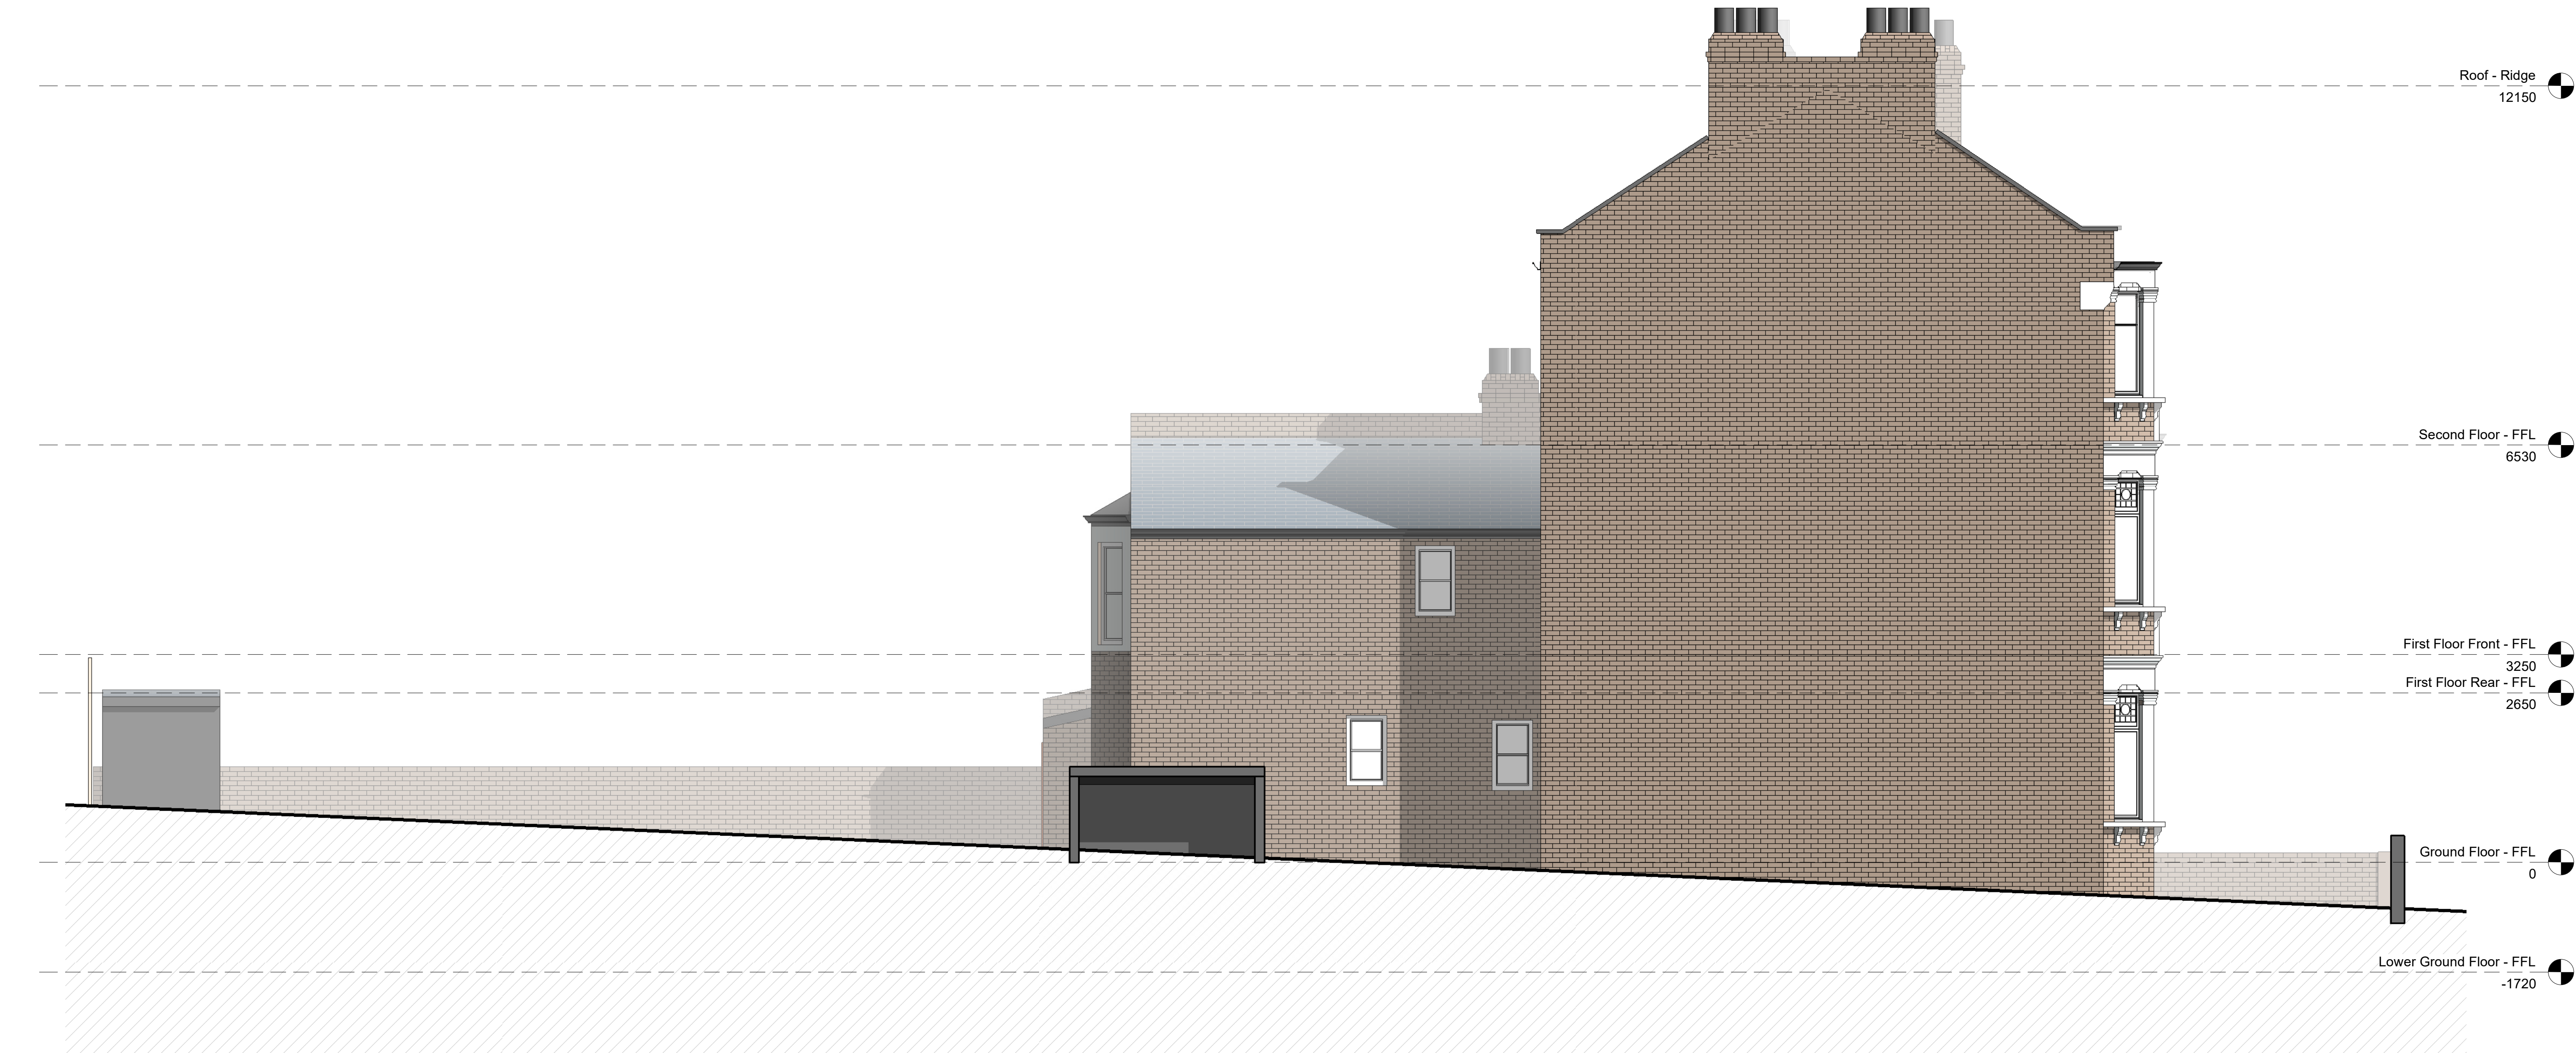

Sabbadin
Corti.

Sabbadin Corti

Scale/Format

Project name
18 SAVERNAKE ROAD

Project number
079

Drawing name
EXISTING SIDE ELEVATION

Drawing number
EX-03-003

01	10/03/23	FOR PLANNING	Planning Application Submission	MO	LC
Rev	Date	Status	Description	Drawn	Approved

1. This drawing remains copyright of Sabbadin Corti Ltd and may not be reproduced or copied without consent in writing.
2. Do not scale drawing use figured dimensions only. Drawing errors and omissions to be reported to the architect.
3. All dimensions to be checked on site by the contractor and such dimensions to be their responsibility.
4. Read in conjunction with all relevant structural and mechanical & electrical engineers drawings.
5. All work must comply with relevant British Standards and Building Regulations requirements.