


New folded aluminum projection sign coated Pantone 2935 blue (matt), face to be fret cut, backed up with Yellow 299 acrylic letters. Projection sign fixed to existing column.

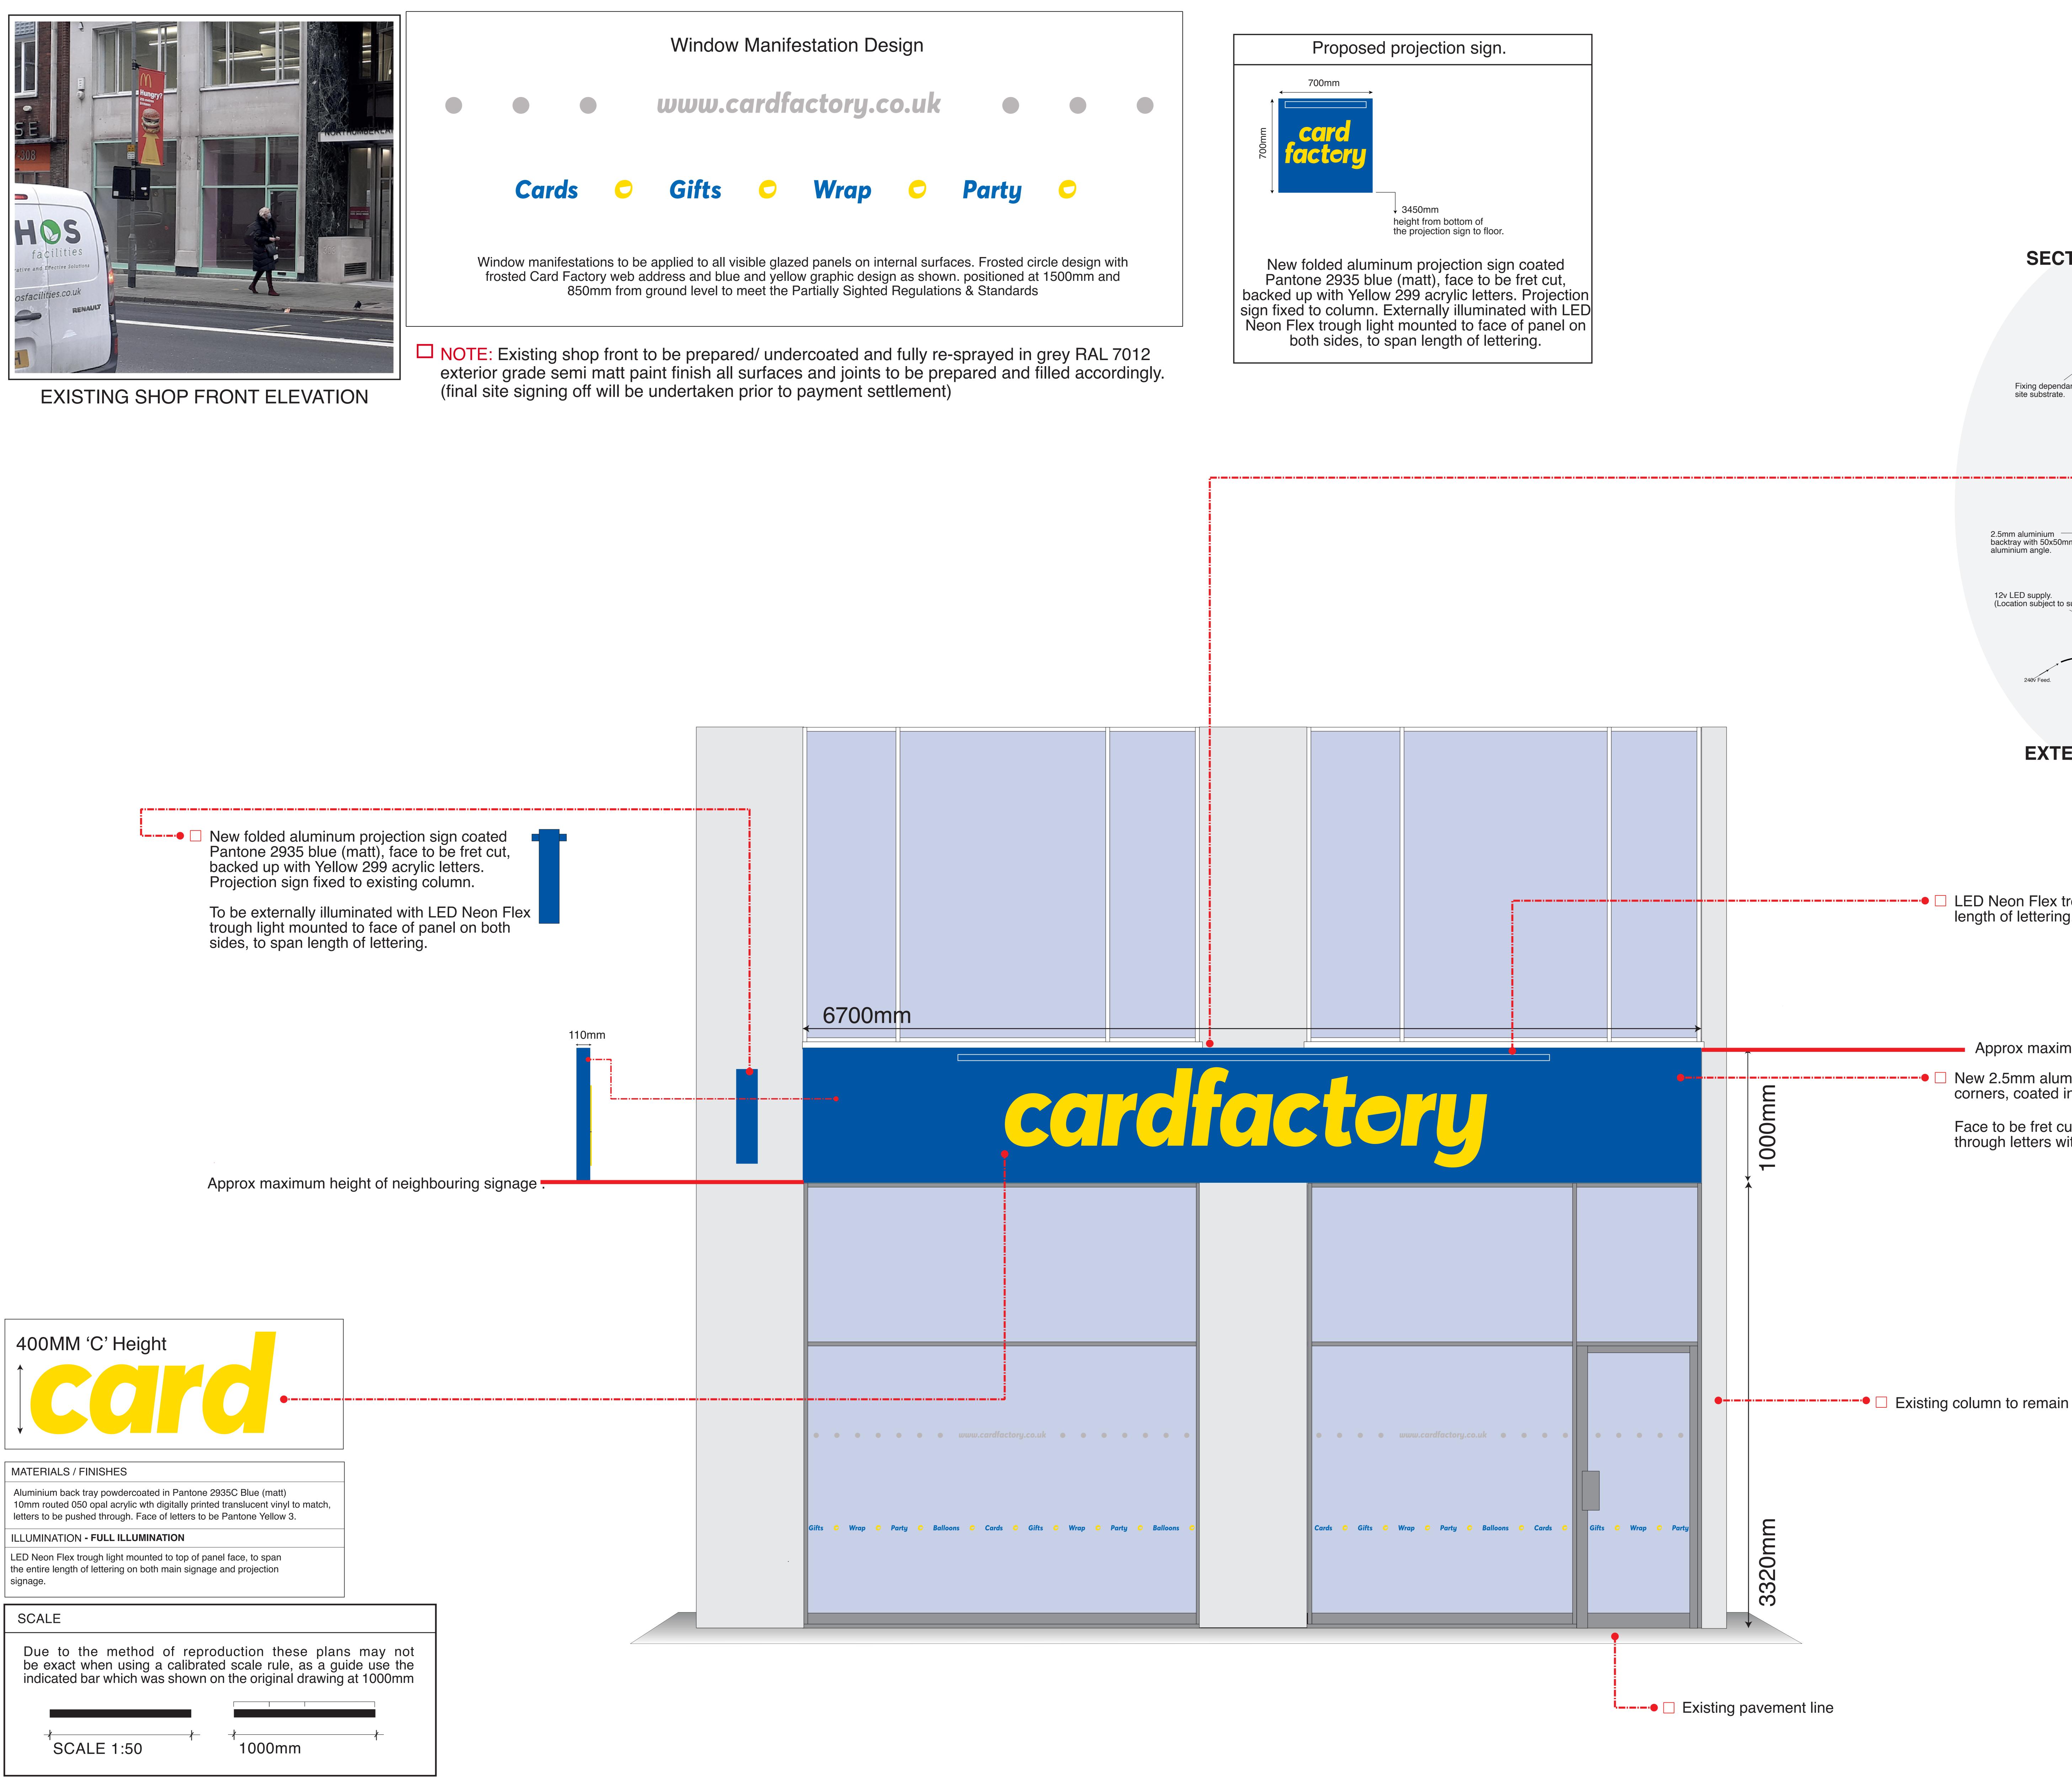

EXISTING SHOP FRONT AND PROPOSED NEW SIGNAGE

NOTE: A fuse spur needs to be provided for each sign and must be installed in close proximity to each sign.

SECTION THROUGH SIGN Fixings to be countersunk seh tapping pozi screws coated in Pantone 2935 blue satin. LED neon flex trough light mounted to top of panel face, to spar entire length of lettering. 2.5mm aluminium tray sign with folded returns. To be wet sprayed in Pantone 2935 blue satin.

LED Neon Flex trough light mounted to top of panel face, to span

Approx maximum height of neighbouring signage.

Face to be fret cut and have 10mm 050 opal machine cut pushed through letters with Pantone Yellow C vinyl face.

REVISIONS DATED Correction to signage zone height 08/09/2022 cardfactory Proposed Plan ADDRESS High Street HIGH HOLBURN London WC1V 6DX APPLICANT Sportswift LTD - T/A Card Factory WORKS DESCRIPTION New 2.5mm aluminium folded panels with welded and finished corners, coated in Pantone 2935 blue (matt). Face to be fret cut and have 10mm 050 opal machine cut pushed through letters with Pantone Yellow C vinyl face. LED Neon Flex trough light mounted to top of panel face, to span entire length of lettering. Existing shopfront to be re-sprayed DRAWING NUMBER 04052022 SCALE 1:50 @ A3 (4)Version DATED: J.C.PAYNE 04/05/2022 SIGNED: We hereby certify that this plan is a true copy of the plan referred to in connection with the application for building warrant planning consent and approval CONTACT Jonathan Payne jonathan.payne@cardfactory.eu.com E-mail: 01924 877846 Direct Line Mobile: 07714 768 422 Card Factory, Century House, Brunel Road, Wakefield 41 Industrial Estate, Wakefield. WF2 0XG

The original of this drawing is copyright and contains confidential information. is the property of Sportswift Ltd. Trading as Card Factory, without whose

permission may not be copied, shown or handed to a third party or otherwis used, and is to be returned promptly upon request Card Factory