


SCALE BAR
1:50

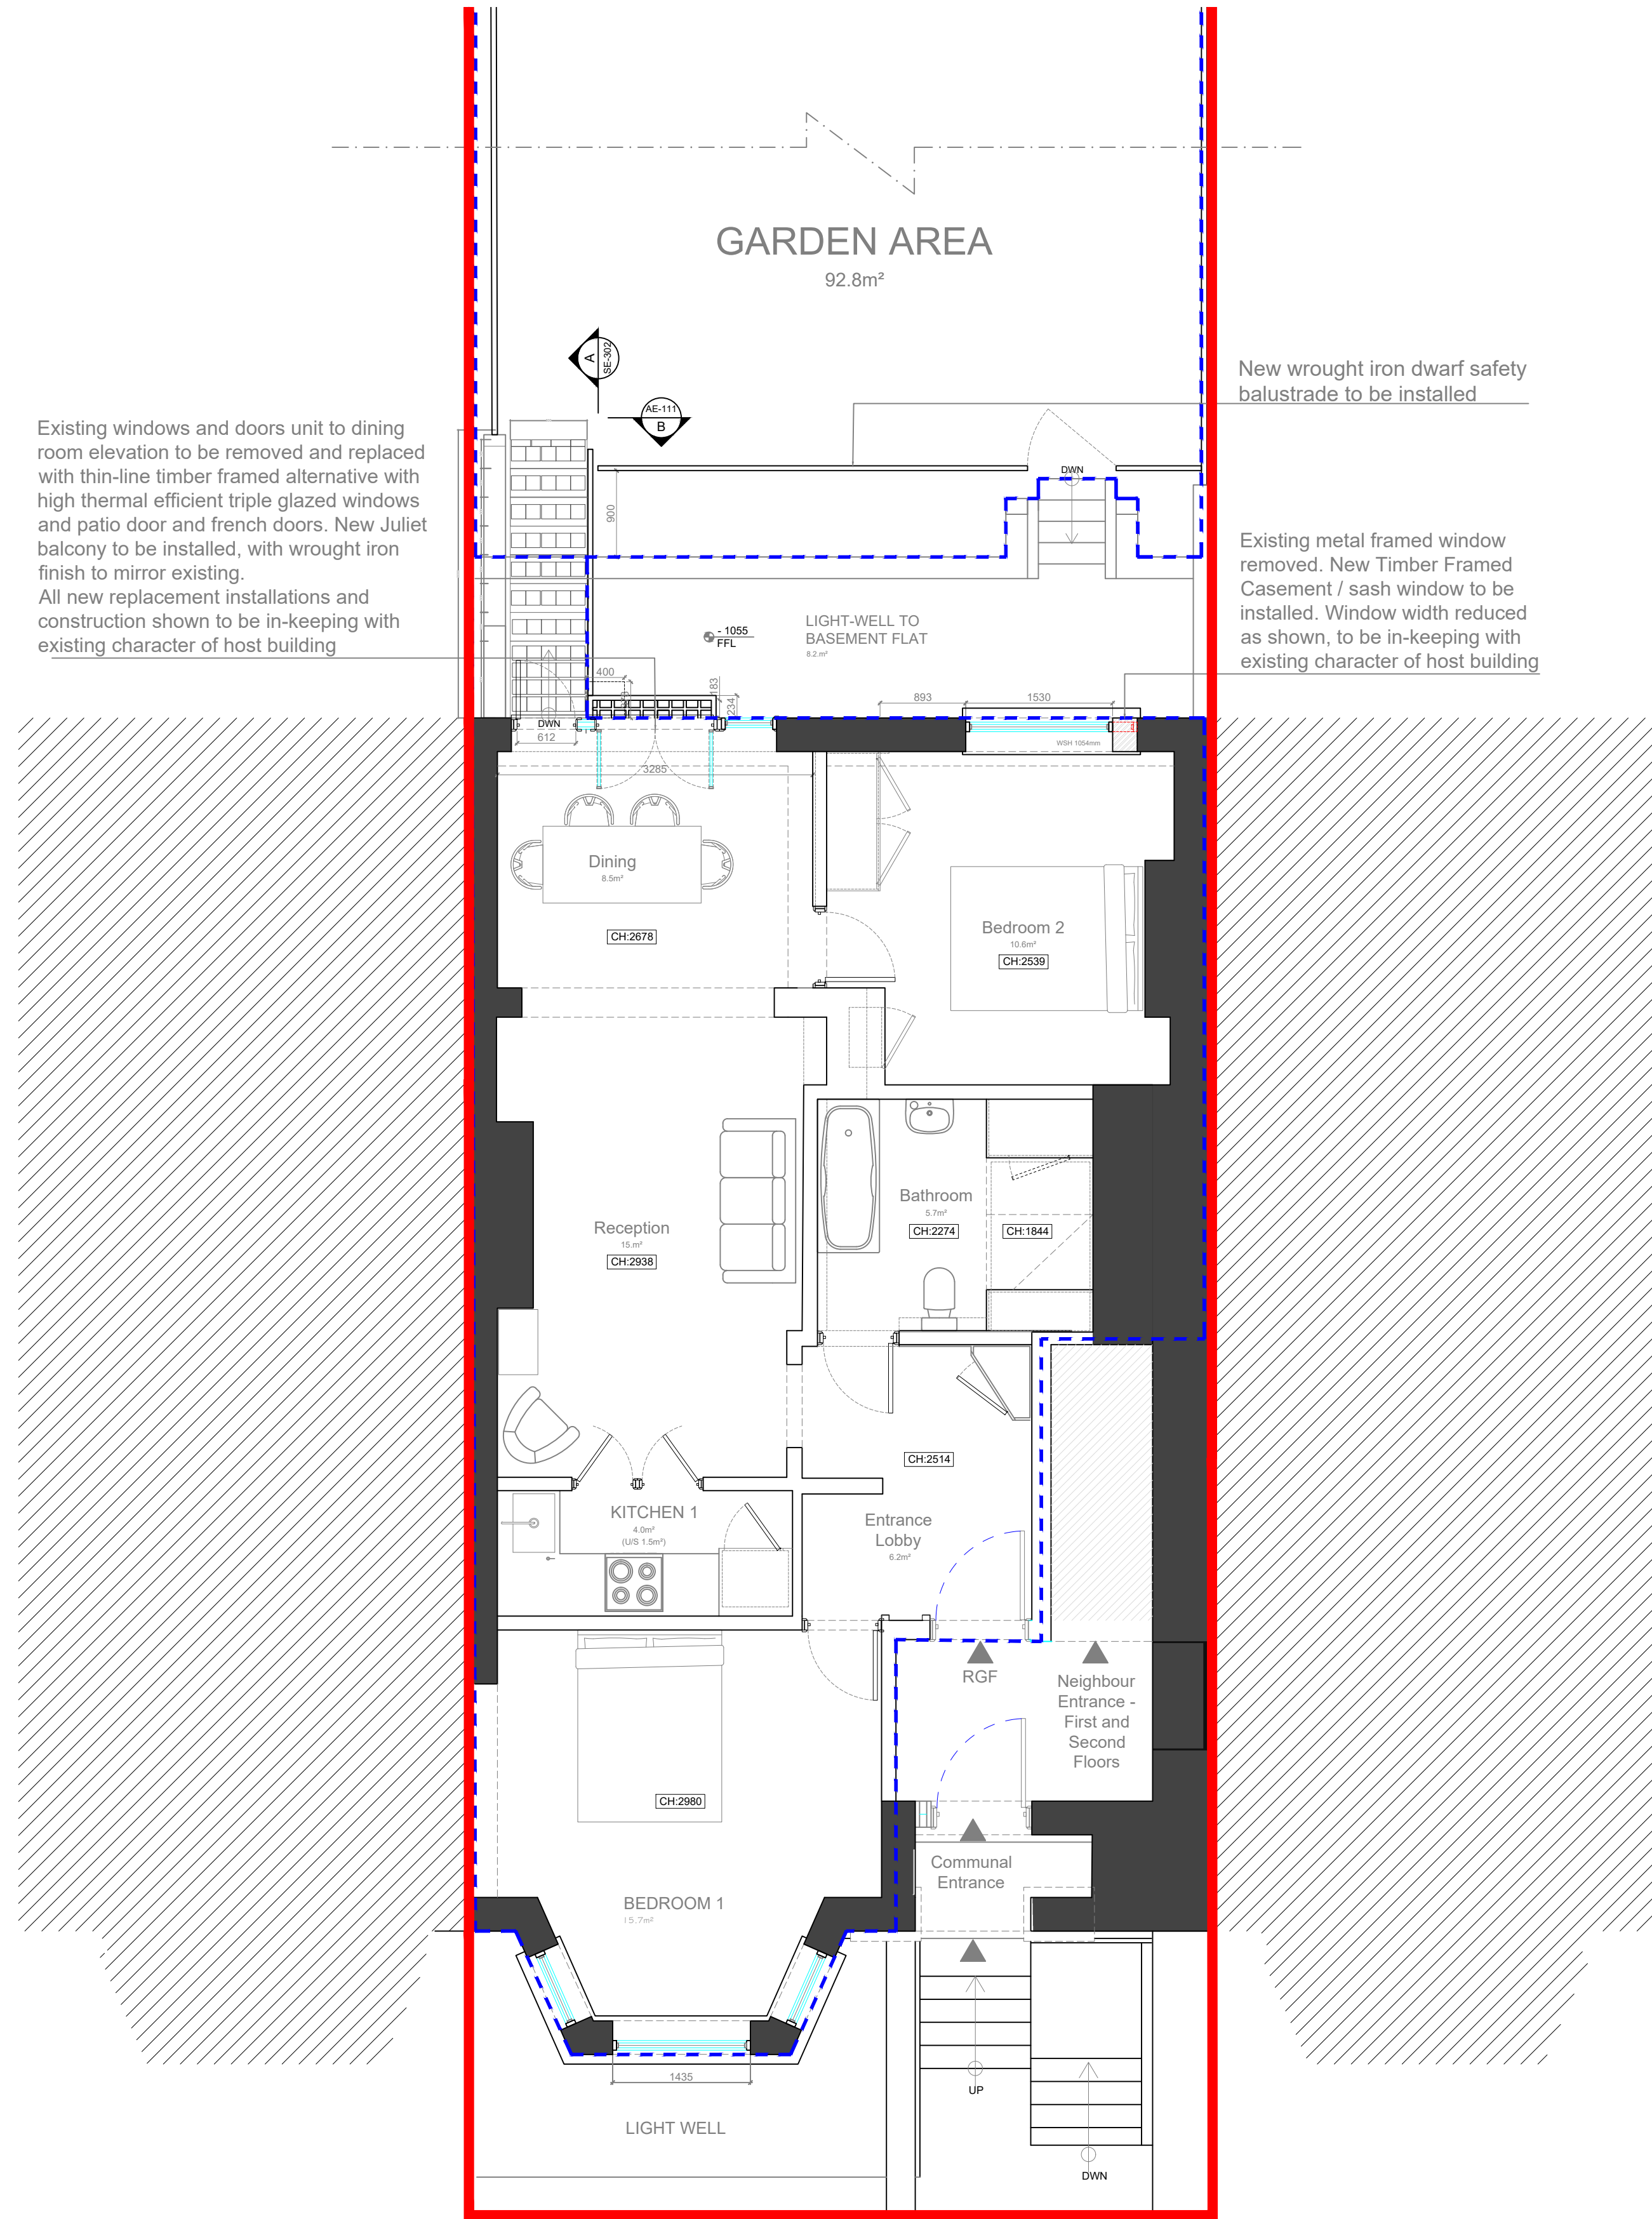




A horizontal scale bar with a black outline. It is divided into three segments. The first segment on the left is labeled '2.5m'. The middle segment is labeled '0m' at its center. The third segment on the right is labeled '5m' at its end. The bar has a total length of 7.5m.



© This drawing is the property of **CADHOME DESIGN** who retain the sole copyright of its contents & it may not be reproduced in part or in whole without written permission

1. Do not scale this drawing for Construction purposes.
2. All dimensions in this dwg. are metric.
3. This drawing & all other drawings & schedules, specifications, details etc. relating to this project are copyright of Cadhome Design Ltd.
4. This drawing shall be used in strict conjunction with all other relevant architects' structural engineer's & services engineer's drawings, calculations, details & specifications.
5. The contractor shall check each dimension & setting out information on this drawing against the related drawings prior to placing work in hand. Any errors or discrepancies between documents shall be reported to the architect & seek clarification.
6. All proprietary products shall be used & fixed in strict accordance with manufacturers' printed recommendations, notes, specifications etc.
7. Only drawings stamped "ISSUED FOR CONSTRUCTION" shall be used on site.

	ENERGY EFFICIENT LIGHT
	MAINS WIRED INTER CONNECTED HEAT DETECTOR
	MAINS WIRED INTER CONNECTED SMOKE DETECTOR
	CARBON MONOXIDE DETECTOR
	CEILING MOUNTED EXTRACT FAN

	To indicated new construction
	PROPOSED ALTERED / EXTENDED AREAS
	TO INDICATE SITE BOUNDARY
	TO INDICATE OWNERSHIP BOUNDARY
	TO INDICATE DRAINAGE
	DEMOLISHED/REMOVED

Rev	Int.	Date	Description



PLANNING

Drawing Number:	CHD-1068-EP-100	Revision:	-
-----------------	-----------------	-----------	---

Tel: +44 (0) 7485 529 918 EMAIL: CALEB@CADHOME-DESIGN.COM