
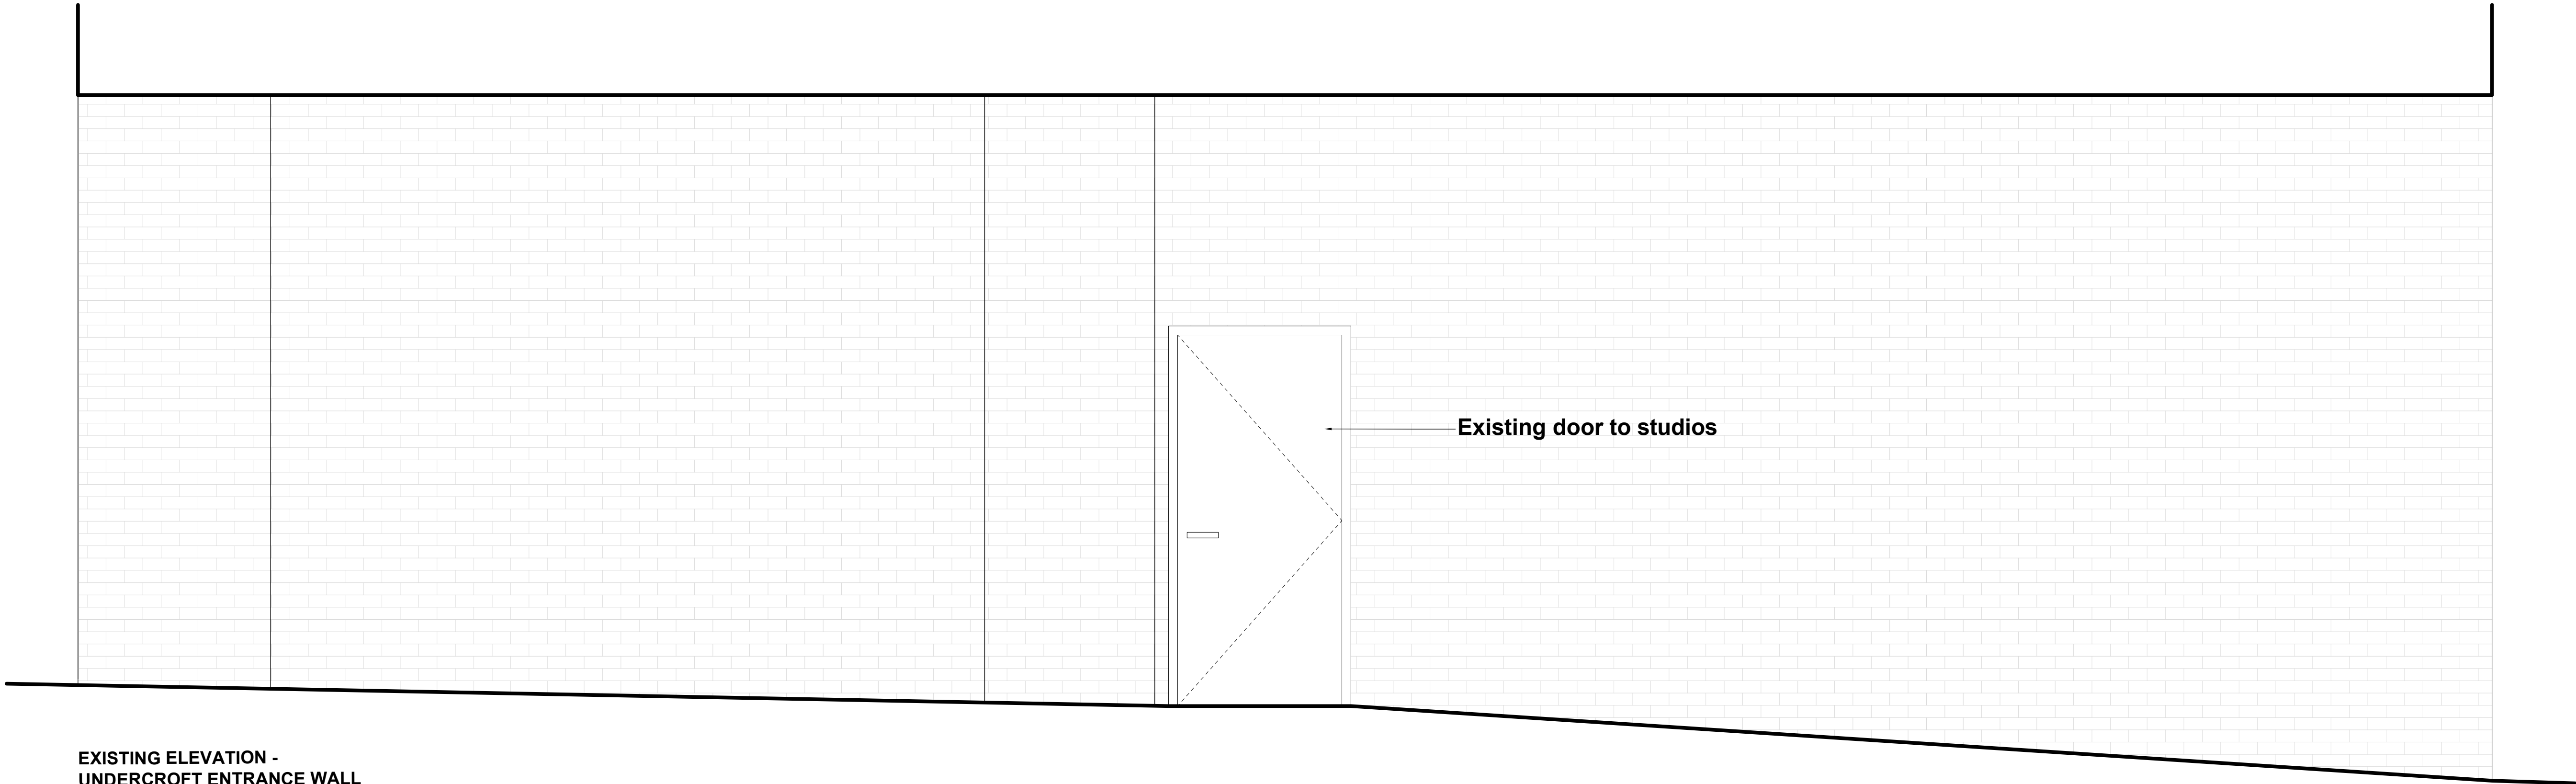



EXISTING KEY PLAN  
SCALE 1:500

NOTES

DO NOT SCALE FROM THIS DRAWING.  
VERIFY ALL DIMENSIONS AND SETTING OUT ON SITE.  
NOTIFY ANY DISCREPANCIES TO THE ARCHITECT.  
FOR STRUCTURAL INFORMATION, REFER TO  
STRUCTURAL ENGINEER'S DRAWINGS.  
FOR M&E INFORMATION, REFER TO M&E ENGINEER'S  
AND SUB-CONTRACTOR'S DRAWINGS.  
FOR HEALTH & SAFETY INFORMATION, REFER TO  
HEALTH & SAFETY RISK ASSESSMENTS.

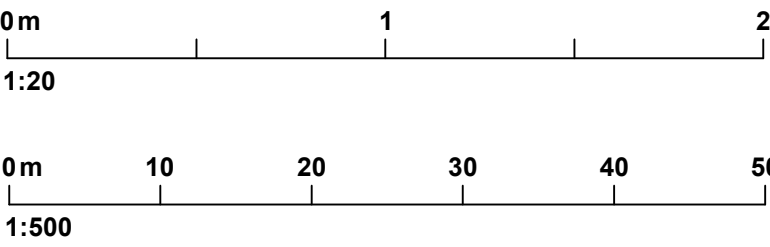

EXISTING ELEVATION -  
UNDERCROFT ENTRANCE WALL  
SCALE 1:20

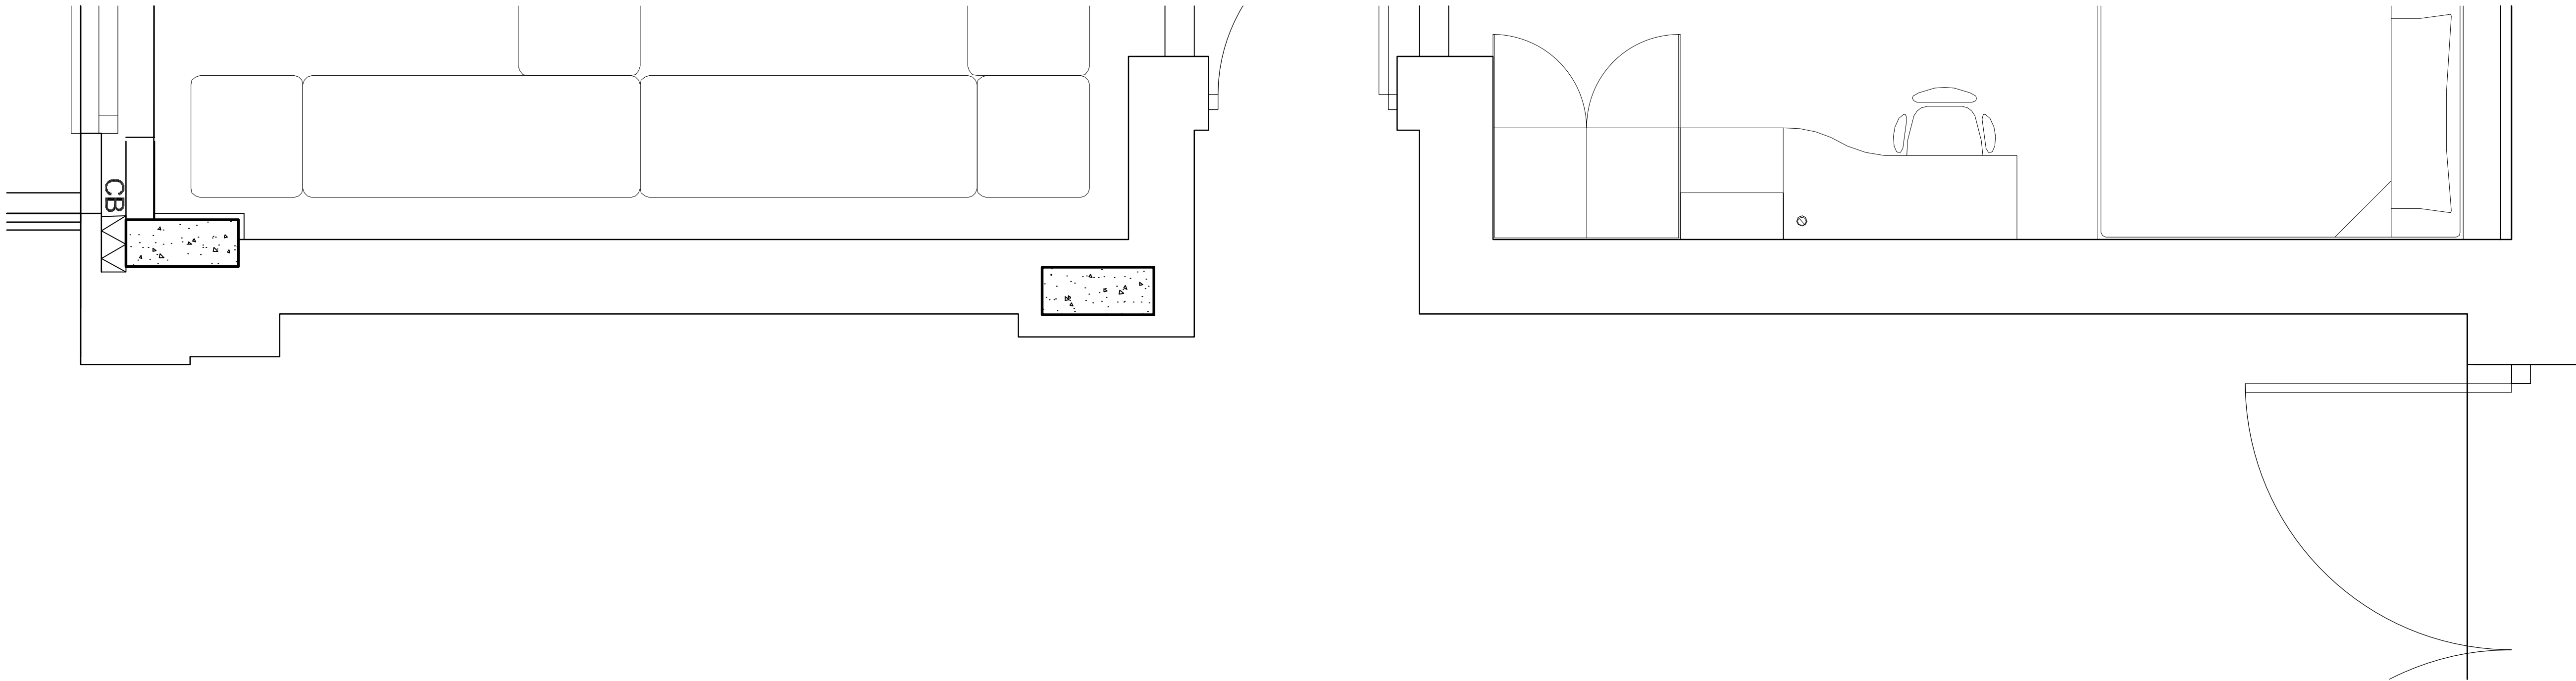

EXISTING AMMENITY SPACE  
PLAN  
SCALE 1:20

REVISION: P01  
Initial issue

CLASSIFICATION

PM\_40\_40 : DESIGN DRAWINGS

STATUS

A3 | PLANNING

CLIENT

**GSA**  
SPACE TO GROW

PROJECT

DEPOT POINT, BRITANNIA STREET  
LONDON

TITLE

EXISTING  
UNDERCROFT WALL  
LEVEL 0

Hadfield Cawkwell Davidson

Broomgrove Lodge, 13 Broomgrove Rd, Sheffield, S10 2LZ T 0114 266 8181 www.hcd.co.uk

HCD PROJECT NO. 2021-206	SCALE 1:20 @ A1	REV. P01
-----------------------------	--------------------	-------------

PROJECT	ORIGINATOR	FUNCTION	SPACE	FORM	DISCIPLINE + NUMBER
	HCD	00	A0	DR	A-70-003