

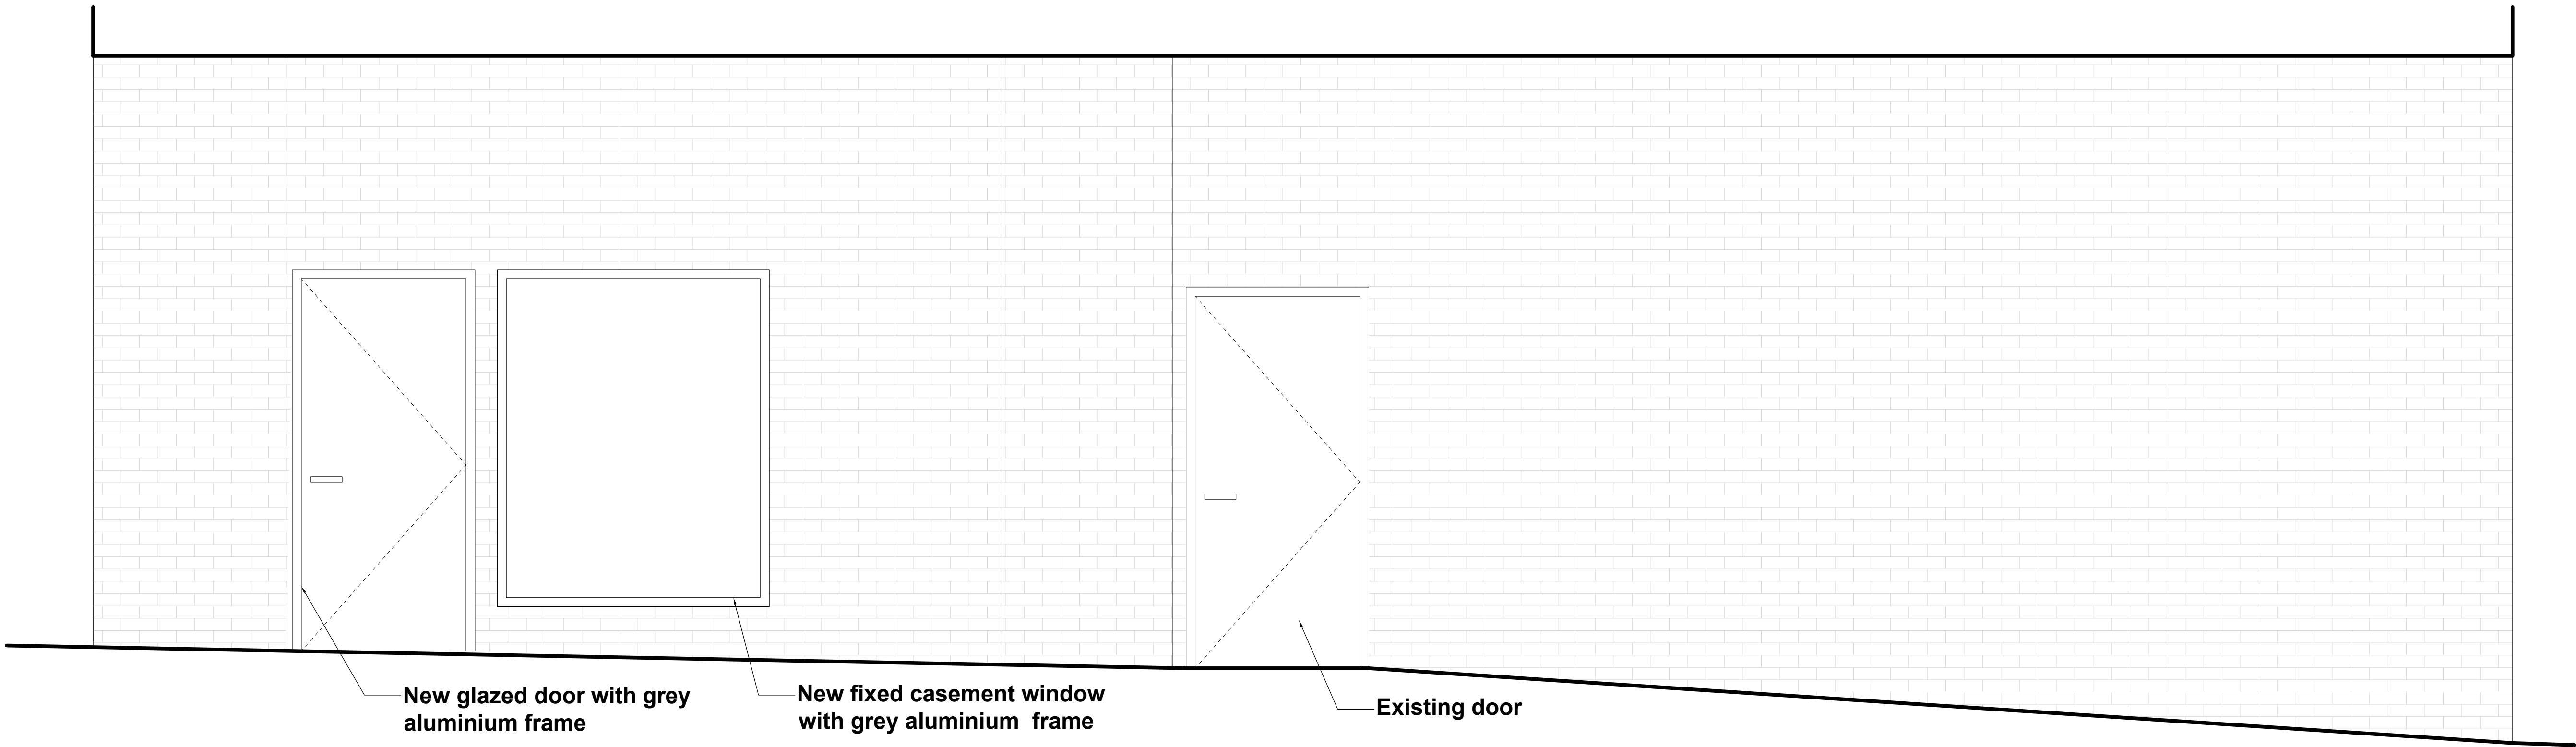


PROPOSED KEY PLAN
SCALE 1:500

DO NOT SCALE FROM THIS DRAWING.
VERIFY ALL DIMENSIONS AND SETTING OUT ON SITE.
NOTIFY ANY DISCREPANCIES TO THE ARCHITECT.
FOR STRUCTURAL INFORMATION, REFER TO
STRUCTURAL ENGINEER'S DRAWINGS.
FOR M&E INFORMATION, REFER TO M&E ENGINEER'S
AND SUB-CONTRACTOR'S DRAWINGS.
FOR HEALTH & SAFETY INFORMATION, REFER TO
HEALTH & SAFETY RISK ASSESSMENTS.

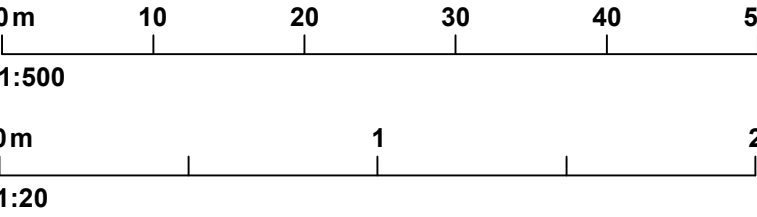

PROPOSED EXTERNAL ELEVATION - UNDERCROFT WALL SCALE 1:20

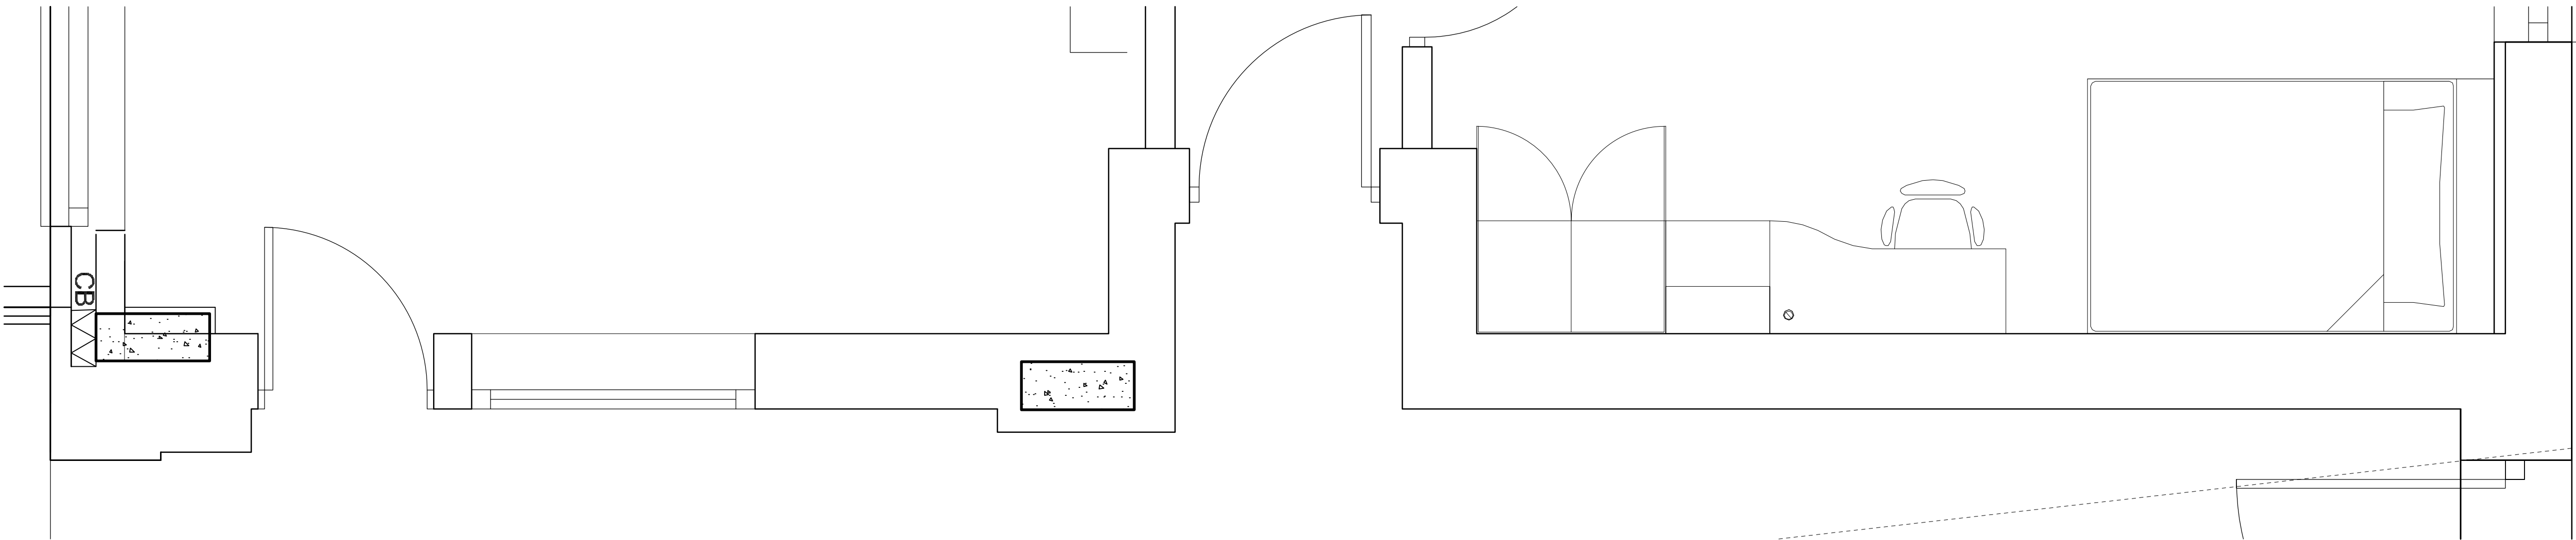

PROPOSED PLAN - UNDERCROFT WALL SCALE 1:20

REVISION: P01 BY: AC CHECKED: BM DATE: 17/03/2023
Initial Issue

STATUS

S4a | FOR PLANNING

CLIENT



PROJECT

DEPOT POINT, BRITANNIA STREET
LONDON

TITLE

PROPOSED UNDERCROFT
WALL LAYOUT
LEVEL 0

Hadfield Cawkwell Davidson

Broomgrove Lodge, 13 Broomgrove Rd, Sheffield, S10 2LZ T 0114 266 8181 www.hcd.co.uk

HCD PROJECT NO. 2021-206	SCALE 1:20 @ A1	REV. P01
-----------------------------	--------------------	-------------

PROJECT NO.	ORIGINATOR	VOLUME	LEVEL	TYPE	ROLE - NUMBER
HCD	A0	00	DR	A-70-006	