



- Note:**
- All floor finishes to be removed
 - All suspended ceilings to be removed
 - Plasterboard ceilings to be retained where possible with new lighting installed
 - Refer to M&E consultant strip-out drawings for all services demolition
 - Refer to drawing 36010 for window scope
 - Drawing contains colour

- Item/object to be demolished
- Floor finish to be removed
- Floor Finish and ceiling to be removed
- Wall Finish to be removed

P1	160323	LBC		LH	LS
Rev	Date	Details		By	Authorised

Important note
 This information is confidential and the copyright of Anomaly. Anomaly accepts no liability for use of this drawing by parties other than the party for whom it was prepared or for purposes other than that which is stated on the issue sheet. It shall not be disclosed or passed to any other party in any form in whole or part without Anomaly's express permission in writing nor should any other party place reliance upon it.
 Where data is supplied electronically, it is for convenience only. The original information is the printed or controlled copy which will be supplied on request. All dimensions are in millimetres. No dimensions or other information shall be inferred from the electronic data unless specifically stated on the printed or controlled copy. Where dimensions are not given, drawings must not be scaled and the matter should be referred back to Anomaly.
 This drawing should be read in conjunction with all other project information, produced by Anomaly and others. In the event of any conflict between the information contained on this drawing and in any other project document, drawings, specifications, schedules etc. the matter must be referred back to Anomaly for clarification.
 All dimensions and conditions are to be checked on site by the contractor prior to preparing designs, drawings, calculations etc. or commencing any work. The contractor is responsible for checking that there is no conflict between site dimensions and drawn dimensions.

Anomaly
 Morelands, 5-23 Old Street
 London EC1Y 9JH
 Tel: +44 (0)20 7054 1145
 Email: hello@anomaly.com
 Web: www.anomaly.london

Client
Brunswick

Project
115_183 Eversholt

Title
Proposed Third Floor Demolition Plan North

Date	Drawn	Checked	Authorised
26/08/2022	MS	LHR	LS


Scale
1:100 @A1 1:200 @A3

Issue status
PLANNING

Drawing number
115-ANO-183-03-DR-AX-80004N

Client Drawing number
115

Rev
P1

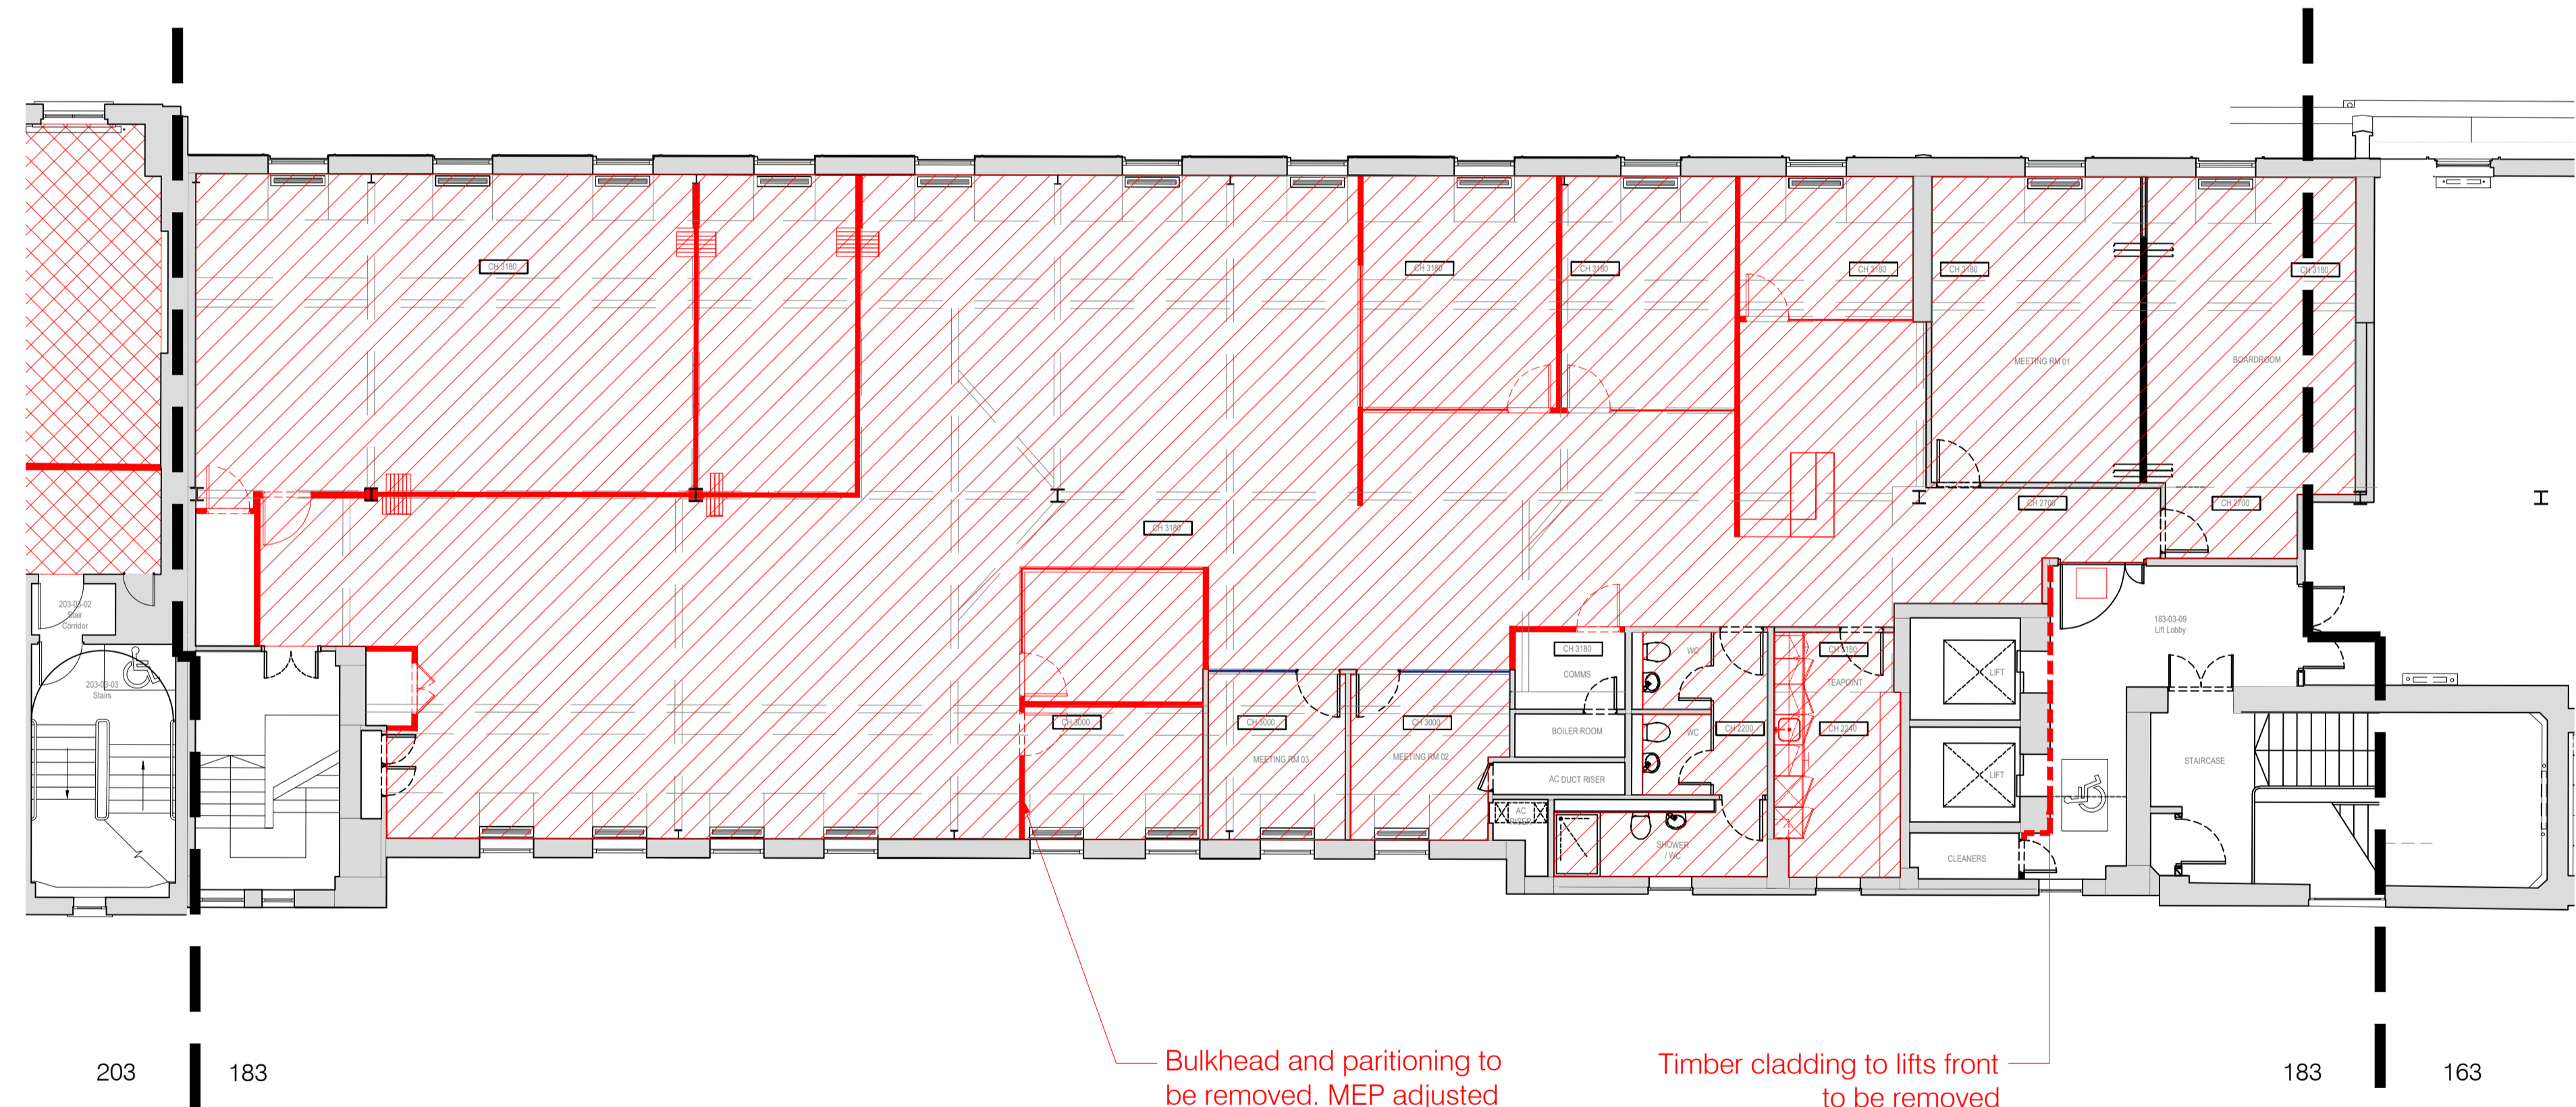

Bulkhead and partitioning to be removed. MEP adjusted where required.

Timber cladding to lifts front to be removed

