


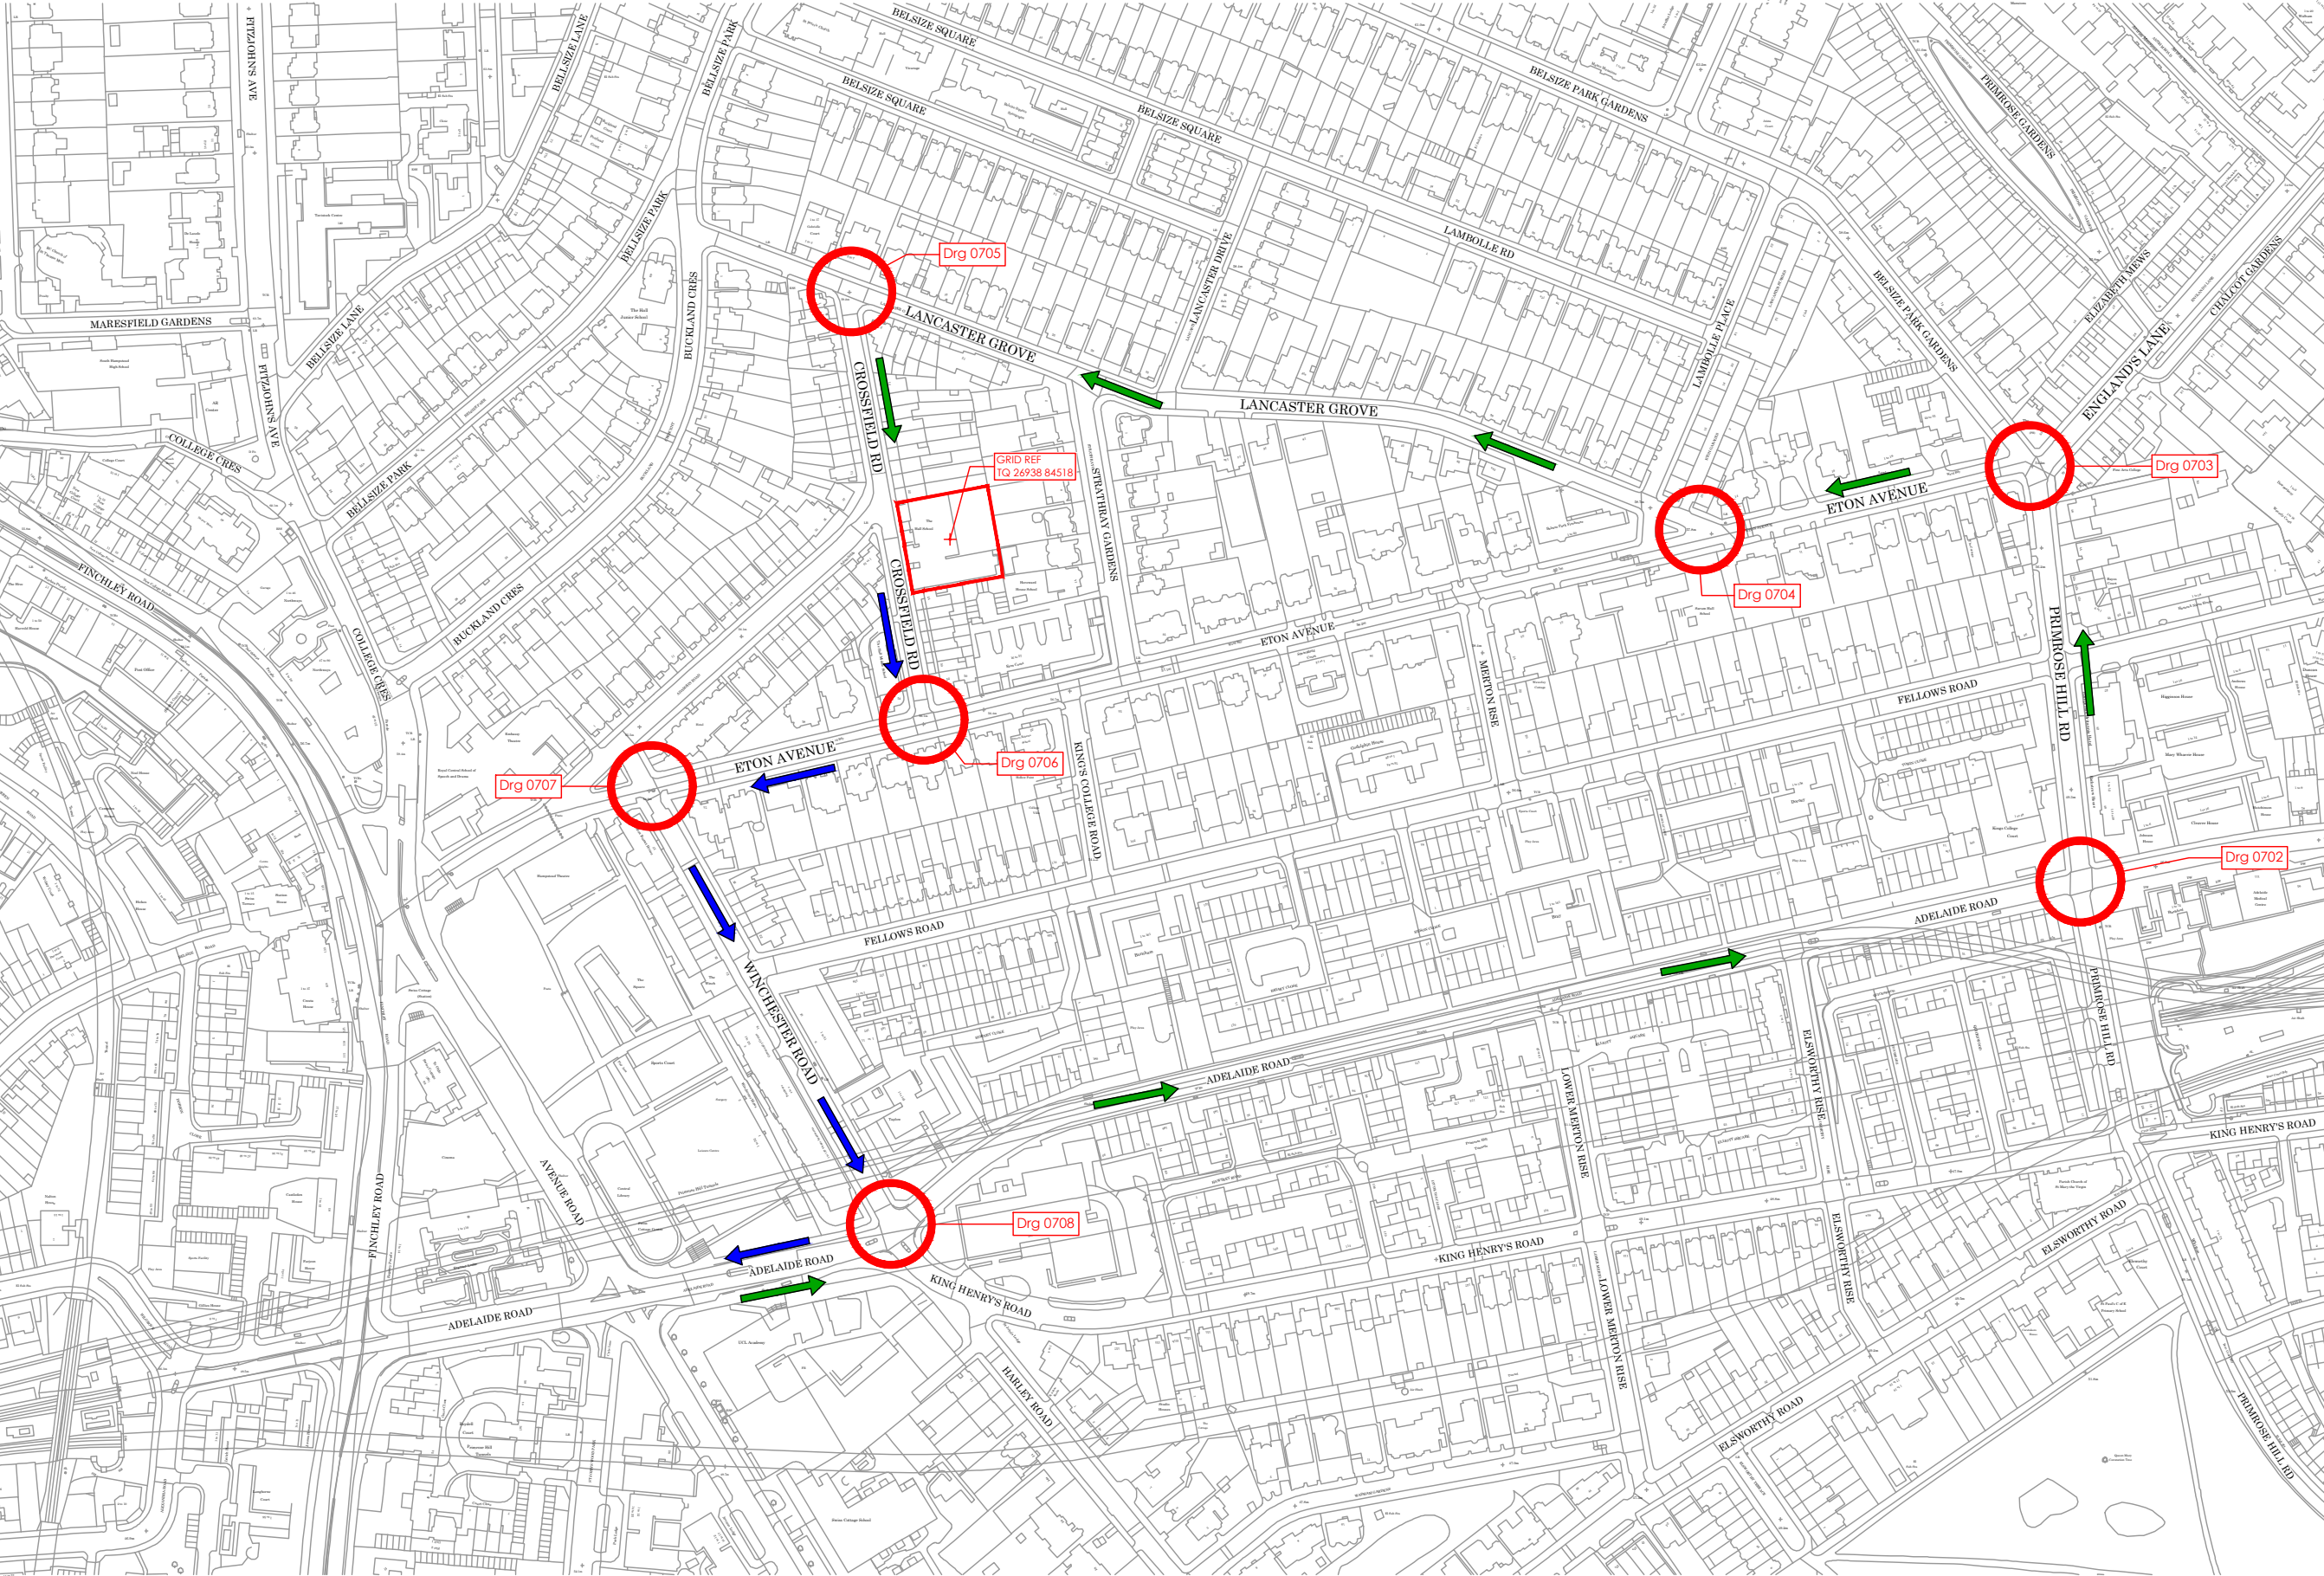


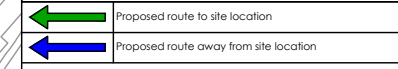

- NOTES
1. All dimensions and levels are in metres unless otherwise noted
  2. This drawing is to be read in conjunction with the relevant Architects/Engineers drawings, specifications and CDM documentation
  3. This drawing has been produced electronically and may have been photo reduced or enlarged when copied. Work to figured dimensions only (DO NOT SCALE - EXCEPT FOR PLANNING PURPOSES). All dimensions to be checked on site. Any errors or omissions to be reported to the engineer immediately.
  4. This drawing contains coloured lines / information that may not be clear if reproduced in black and white.
  5. Digital copies of this plan can only be considered accurate if supplied directly by Infrastruct CS Ltd.

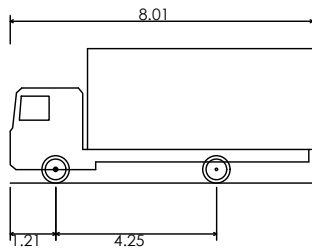


PO1	NJ	AJG	Prelim Issue	17.11.22		
REV	DRAWN	CHECK	REVISION COMMENTS	ISSUE DATE		
DRAWING TITLE				SHEET NO.		
Sweep Path Analysis Vehicle Route & Site Location Plan				1/1		
PROJECT						
The Hall School 23 Crossfield Road London, NW3 4NT						
CLIENT						
SCALE @ A3						
Not to Scale				DESIGN AJG		
PROJECT NUMBER				DRAFT		
5237	S2	INFORMATION		APPROVED RJW		
PROJECT ORIGIN	PHASE	LEVEL	TYPE	ROLE	DWG NO	REVISION
HASCH	ICS	01	XX	DR	C	0700 P01

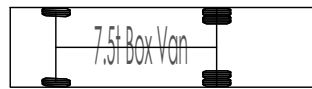



7.5t Box Van  
 Overall Length 8.010m  
 Overall Width 2.100m  
 Overall Body Height 3.556m  
 Min Body Ground Clearance 0.351m  
 Track Width 2.064m  
 Lock to lock time 4.00s  
 Kerb to Kerb Turning Radius 7.400m

BOX VAN (LUTON TYPE)

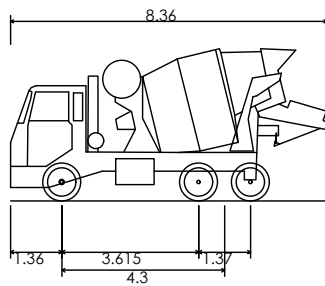


Concrete Mixer  
 Overall Length 8.360m  
 Overall Width 2.390m  
 Overall Body Height 4.027m  
 Min Body Ground Clearance 0.358m  
 Max Track Width 2.413m  
 Lock to lock time 6.00s  
 Kerb to Kerb Turning Radius 8.210m

CONCRETE MIXER

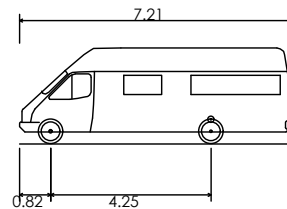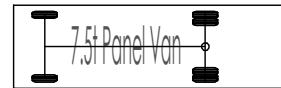



7.5t Panel Van  
 Overall Length 7.210m  
 Overall Width 2.192m  
 Overall Body Height 2.544m  
 Min Body Ground Clearance 0.316m  
 Track Width 1.865m  
 Lock to lock time 4.00s  
 Kerb to Kerb Turning Radius 7.400m

DEMOLITION LORRY (7.5m)

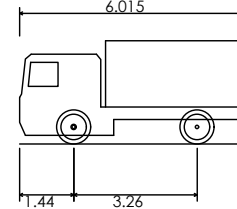


Mercedes Atego 4x2 Tipper 1318K  
 Overall Length 6.015m  
 Overall Width 2.321m  
 Overall Body Height 2.730m  
 Min Body Ground Clearance 0.230m  
 Track Width 2.321m  
 Lock to lock time 5.00s  
 Wall to Wall Turning Radius 6.550m

DEMOLITION LORRY (6m)

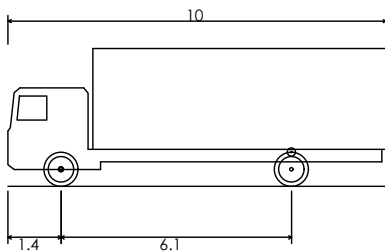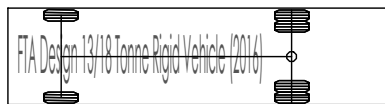


FTA Design 13/18 Tonne Rigid Vehicle (2014)  
 Overall Length 10.000m  
 Overall Width 2.550m  
 Overall Body Height 3.645m  
 Min Body Ground Clearance 0.440m  
 Track Width 2.470m  
 Lock to lock time 3.00s  
 Kerb to Kerb Turning Radius 11.000m

RIGID LORRY

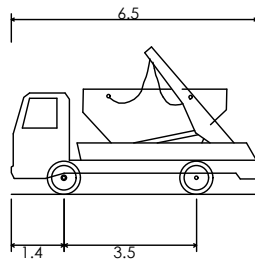

Skip Loader  
 Overall Length 6.500m  
 Overall Width 2.500m  
 Overall Body Height 3.900m  
 Min Body Ground Clearance 0.414m  
 Track Width 2.500m  
 Lock to lock time 6.00s  
 Kerb to Kerb Turning Radius 7.000m

SKIP LORRY

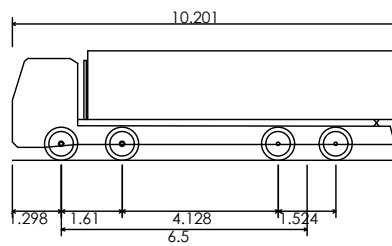


Large Tipper  
 Overall Length 10.201m  
 Overall Width 2.495m  
 Overall Body Height 2.890m  
 Min Body Ground Clearance 0.341m  
 Track Width 2.471m  
 Lock to lock time 6.00s  
 Kerb to Kerb Turning Radius 11.550m

TIPPER LORRY


**NOTES**  
 1. All dimensions and levels are in metres unless otherwise noted  
 2. This drawing is to be read in conjunction with the relevant Architect/Engineer's drawings, specifications and CDM documentation  
 3. This drawing has been produced electronically and may have been photo reduced or enlarged when copied. Work to figured dimensions only (DO NOT SCALE - EXCEPT FOR PLANNING PURPOSES). All dimensions to be checked on site. Any errors or omissions to be reported to the engineer immediately.  
 4. This drawing contains coloured lines / information that may not be clear if reproduced in black and white.  
 5. Digital copies of this plan can only be considered accurate if supplied directly by Infrastruct CS Ltd.

**NOTES**  
 All vehicles shown are standard specification within software used or have been created using standard manufacturer specifications. Real world factors can not be replicated using design software. Variations/limitations may apply.  
 Refer to drawing 0700 for manoeuvre locations.


PO1	NJ	AJG	Initial Issue	17.11.22
REV	DRAWN	CHECK	REVISION COMMENTS	ISSUE DATE
DRAWING TITLE				SHEET NO.
Swept Path Analysis Vehicle Specifications				1/1
PROJECT				
The Hall School 23 Crossfield Road London, NW3 4NT				
CLIENT				
SCALE @ A3				DESIGN
1:200				AJG
				DRAFT
PROJECT NUMBER	STATUS	ISSUE PURPOSE	APPROVED	
5237	S2	INFORMATION	NJ	
			RJV	
PROJECT ORIGIN	PHASE	LEVEL	TYPE	ROLE
HASCH	ICS	01	XX	DR
DWG NO	REVISION			
0701	PO1			

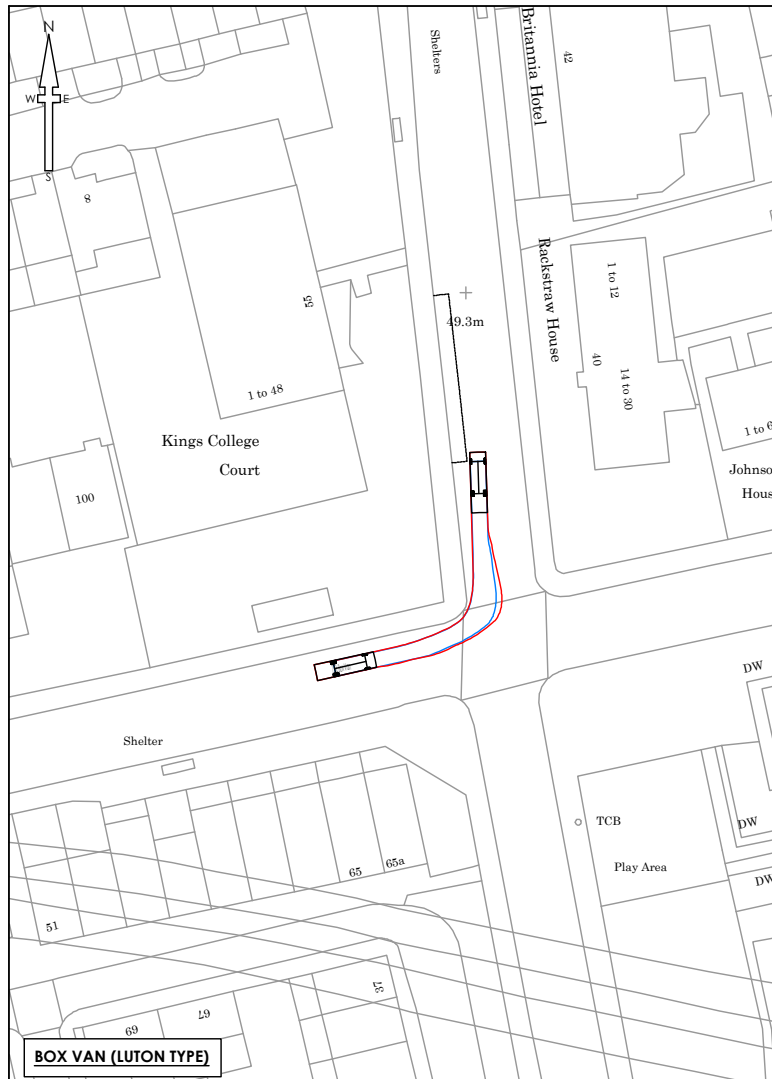


**BOX VAN (LUTON TYPE)**

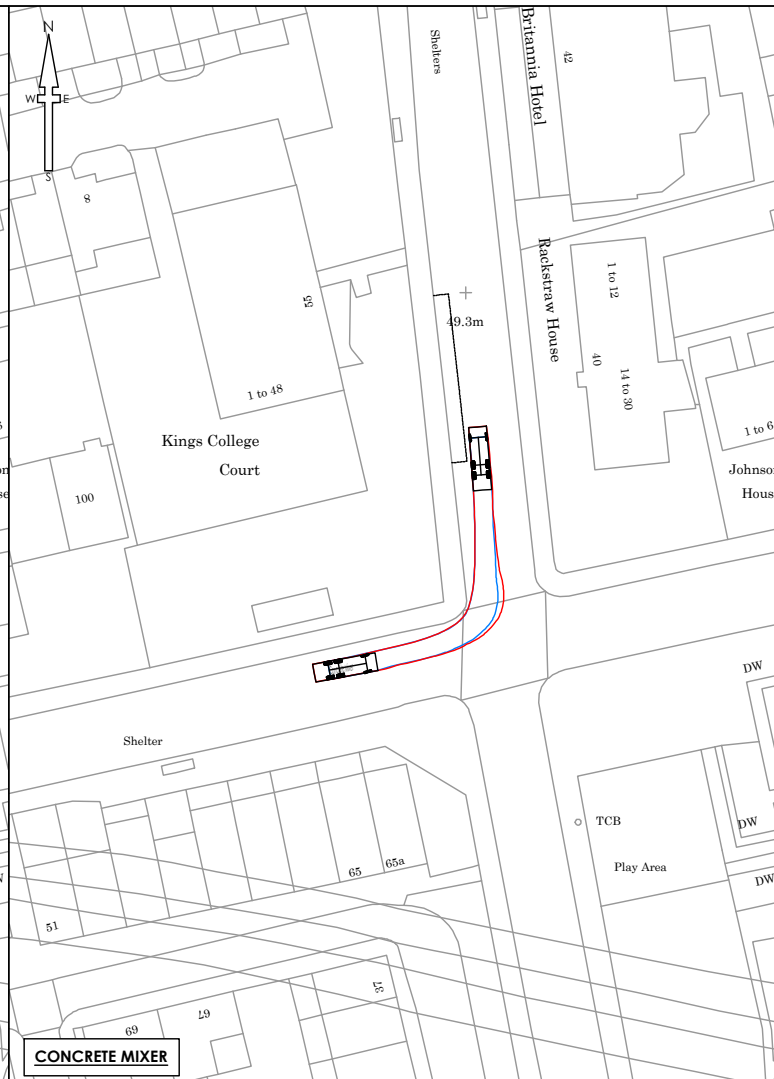


**CONCRETE MIXER**

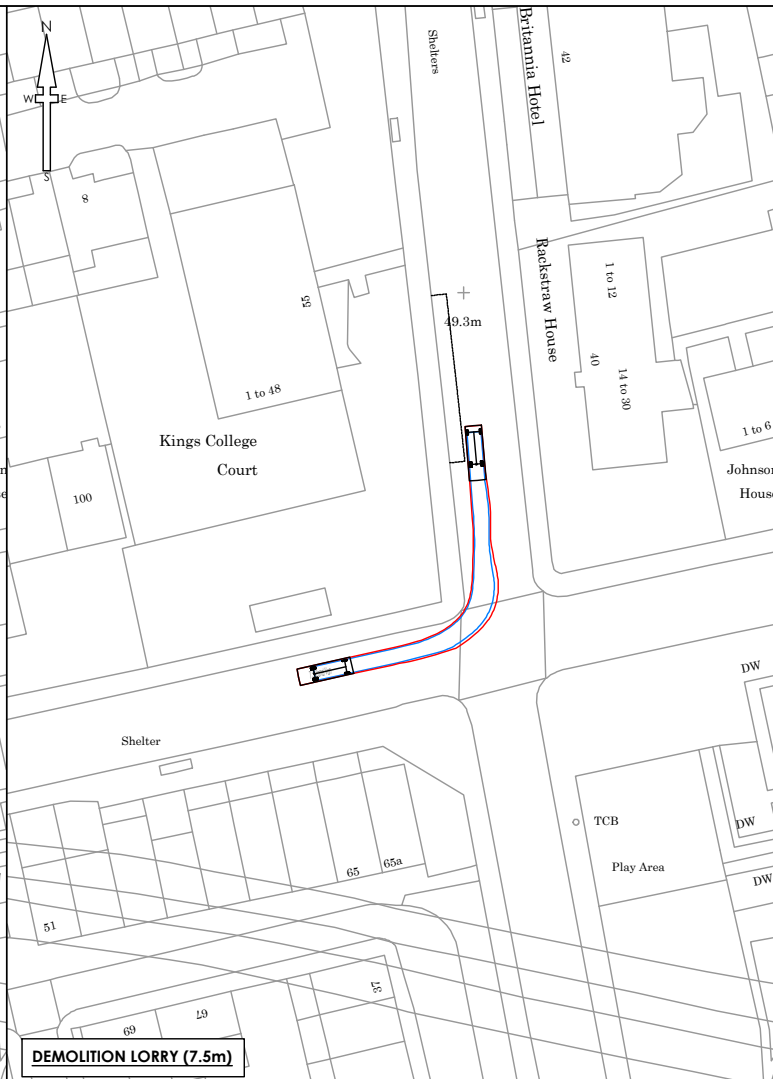


**DEMOLITION LORRY (7.5m)**

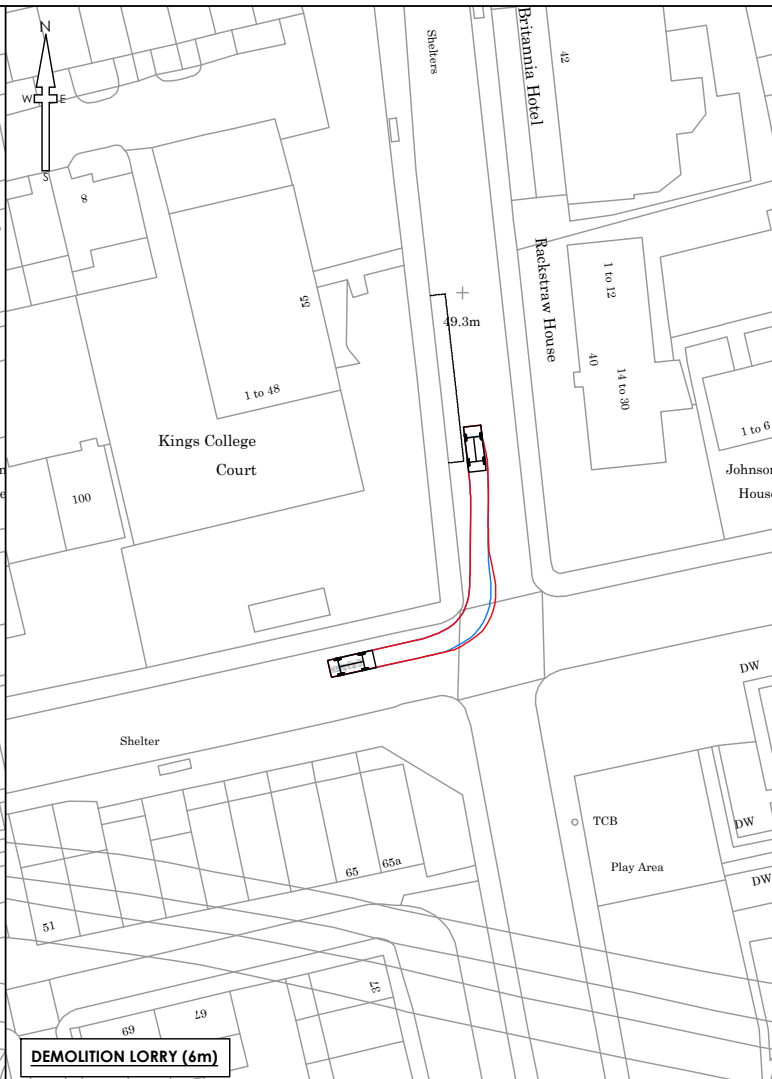


**DEMOLITION LORRY (6m)**

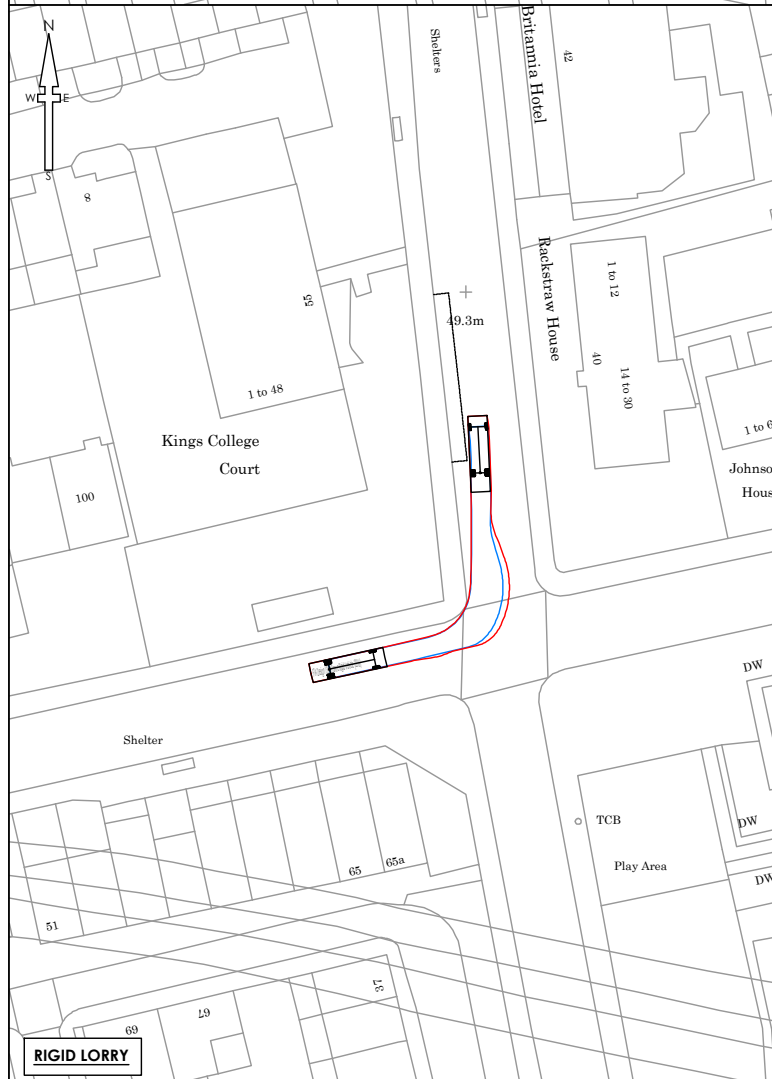

**RIGID LORRY**

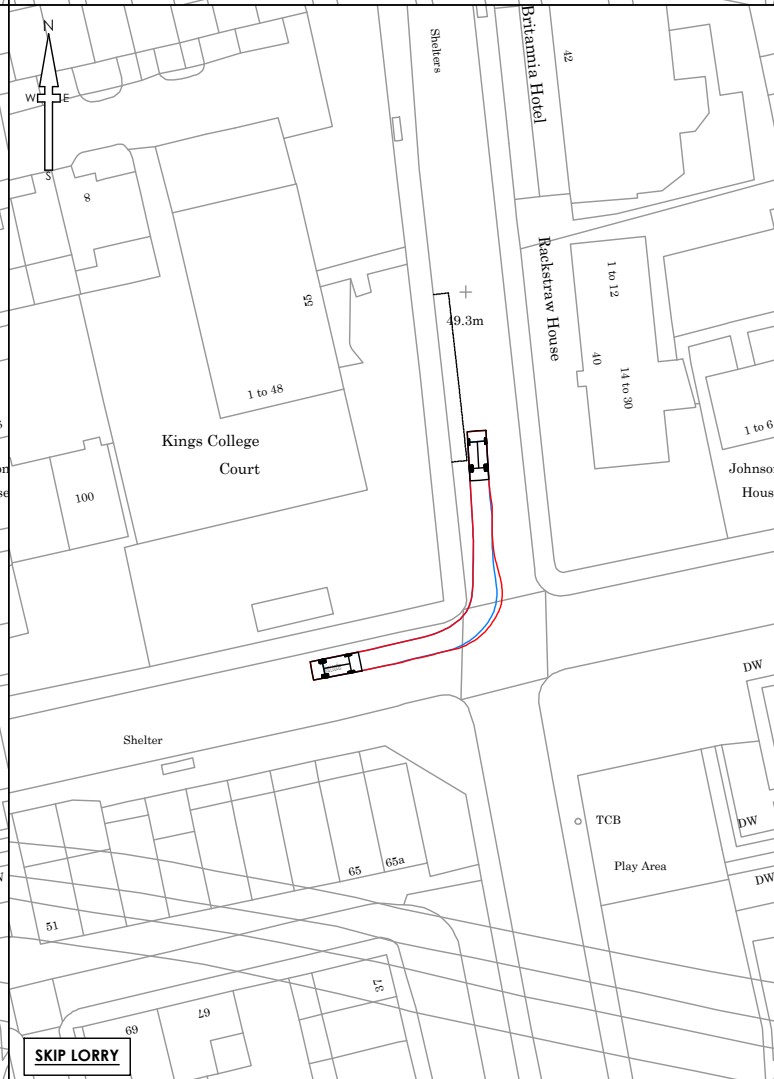


**SKIP LORRY**

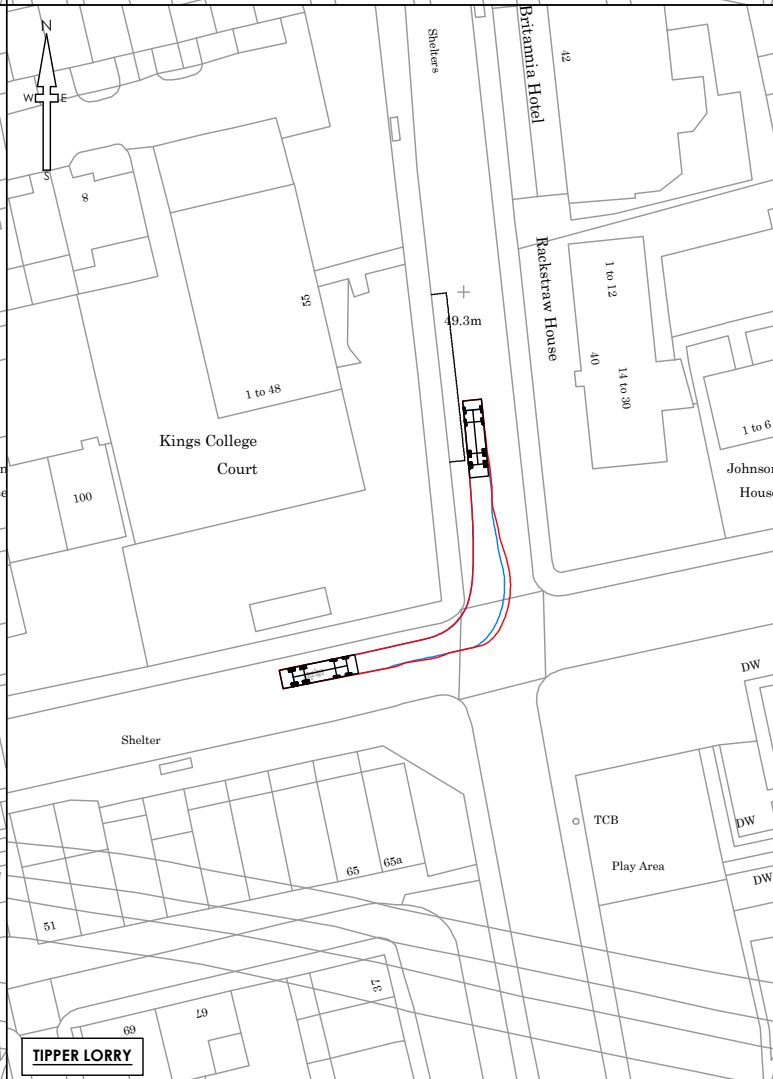


**TIPPER LORRY**

- NOTES**
- All dimensions and levels are in metres unless otherwise noted
  - This drawing is to be read in conjunction with the relevant Architect's/Engineer's drawings, specifications and CDM documentation
  - This drawing has been produced electronically and may have been photo reduced or enlarged when copied. Work to figured dimensions only (DO NOT SCALE - EXCEPT FOR PLANNING PURPOSES). All dimensions to be checked on site. Any errors or omissions to be reported to the engineer immediately.
  - This drawing contains coloured lines / information that may not be clear if reproduced in black and white.
  - Digital copies of this plan can only be considered accurate if supplied directly by Infrastruct CS Ltd.
- NOTES**
- All vehicles shown are standard specification within software used or have been created using standard manufacturer specifications. Real world factors can not be replicated using design software. Variations/limitations may apply.
- Refer to drawing 0700 for manoeuvre locations & 0701 for vehicle specifications.


PO1	NJ	AJG	Final Issue	17.11.22
REV	DRAWN/CHECK	REVISION COMMENTS		ISSUE DATE
DRAWING TITLE				SHEET NO.
Swept Path Analysis Junction of Adelaide/Primrose Hill Roads				1/1
PROJECT				
The Hall School 23 Crossfield Road London, NW3 4NT				
CLIENT				
SCALE @ A3				
1:1000				DESIGN AJG
PROJECT NUMBER				DRAFT
5237				APPROVED RJV
PROJECT ORIGIN		PHASE	LEVEL	TYPE
HASCH ICS		01	XX	DR
ROLE	DWG NO		REVISION	
C	0702		P01	

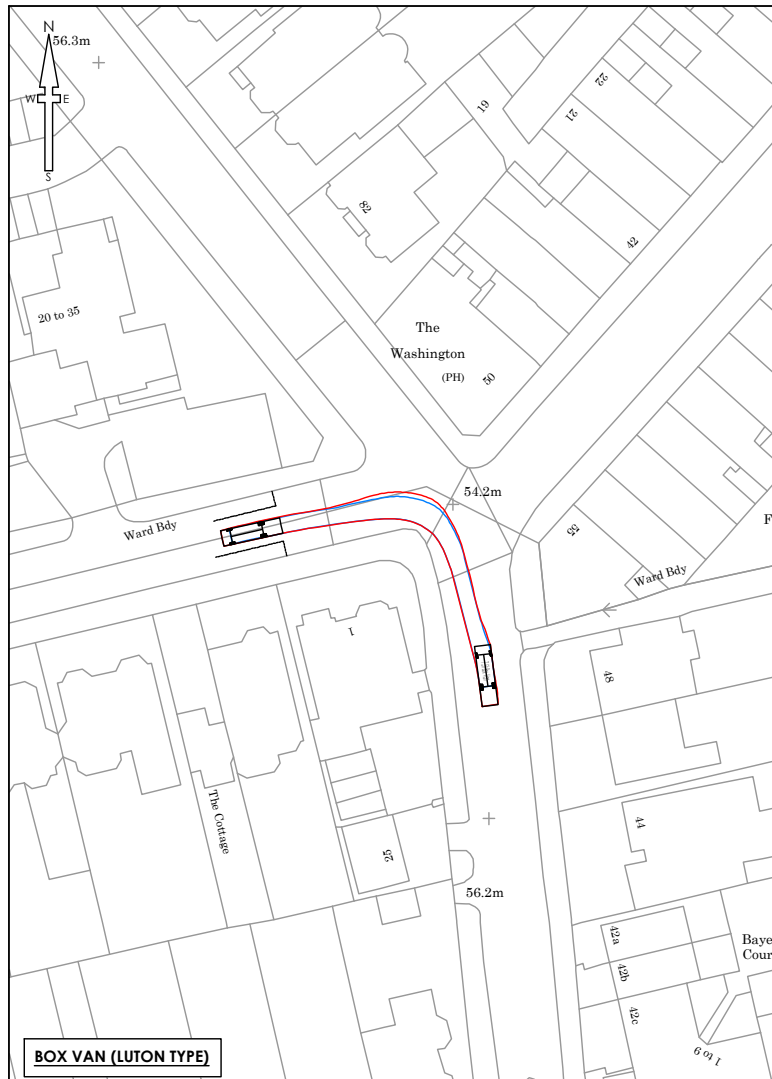


**BOX VAN (LUTON TYPE)**

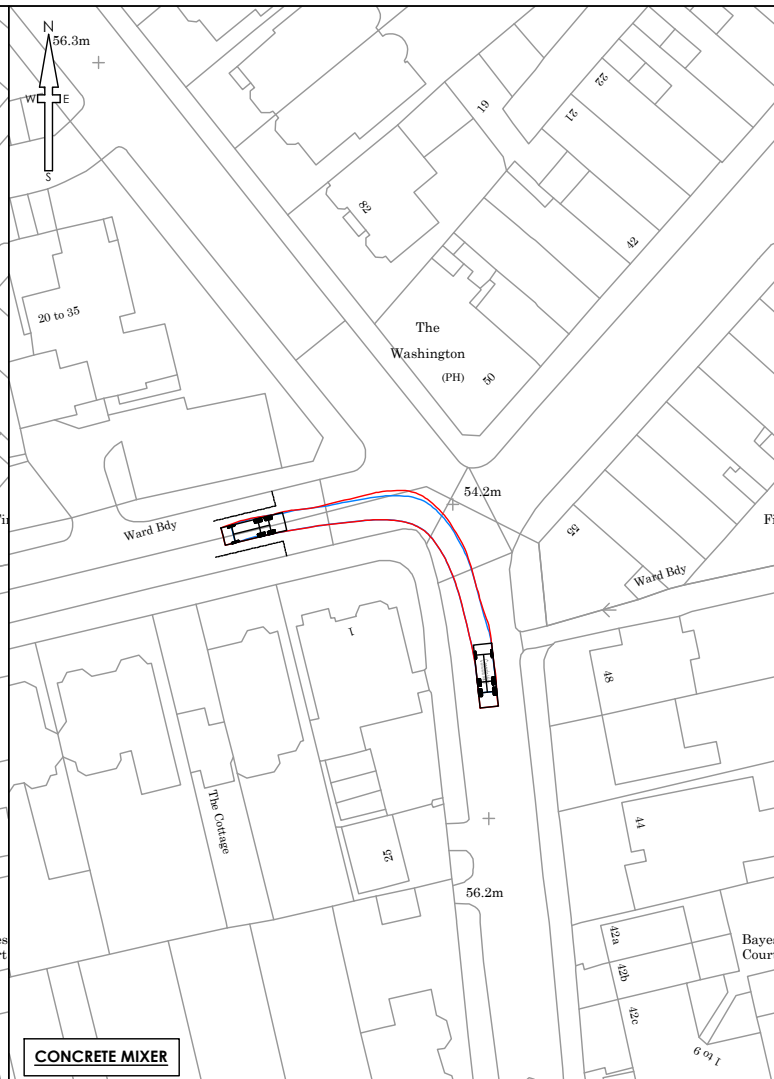


**CONCRETE MIXER**

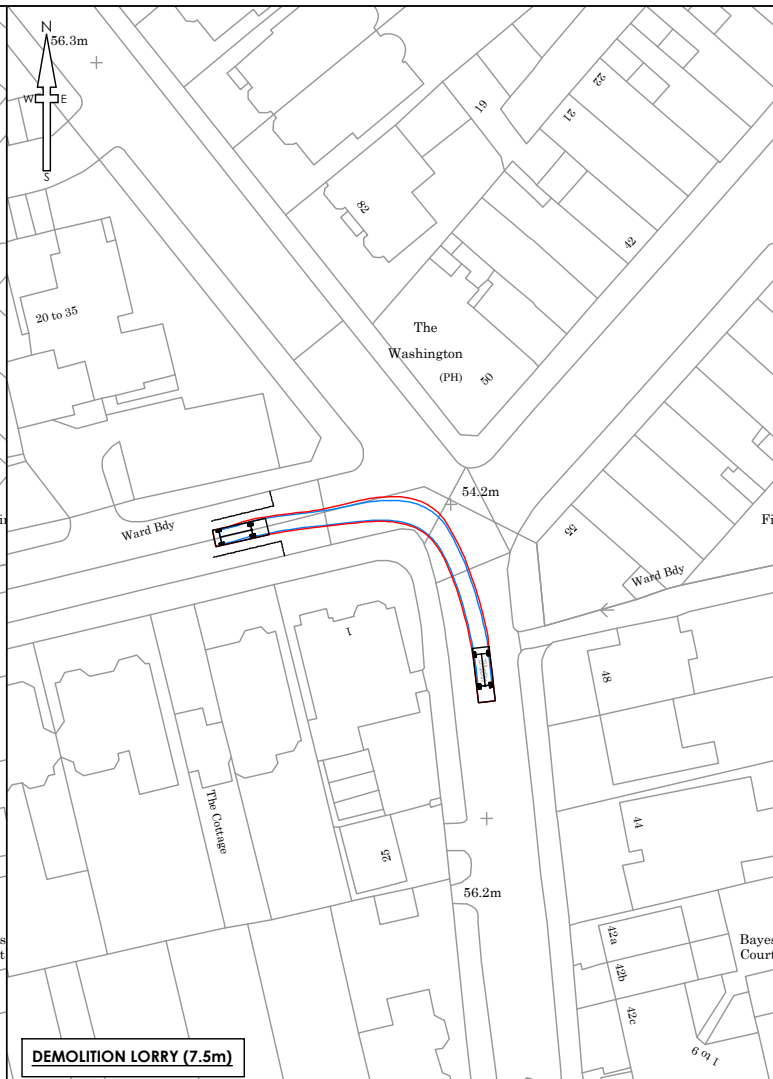


**DEMOLITION LORRY (7.5m)**

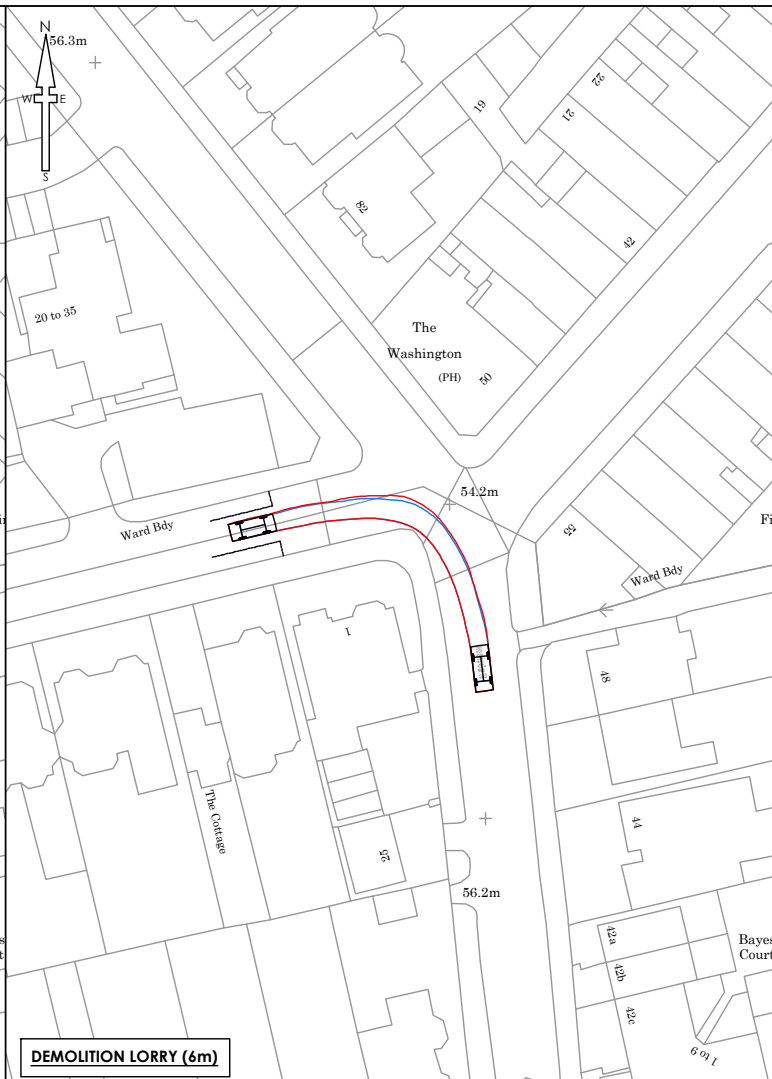


**DEMOLITION LORRY (6m)**

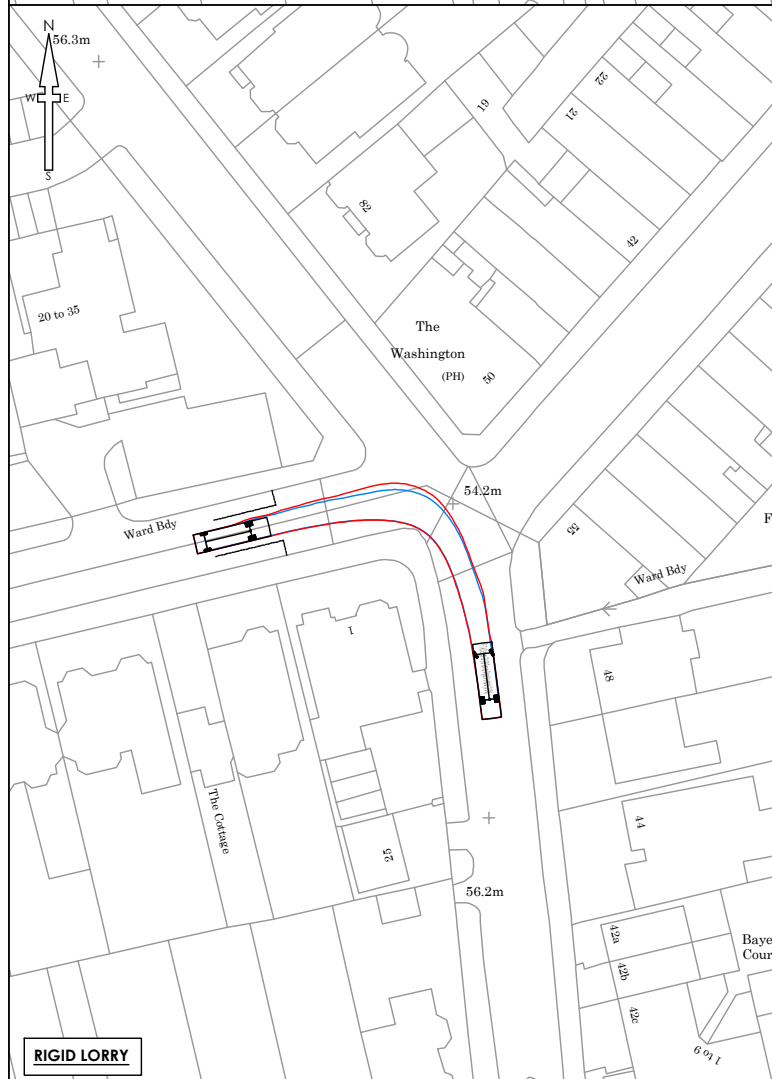

**RIGID LORRY**

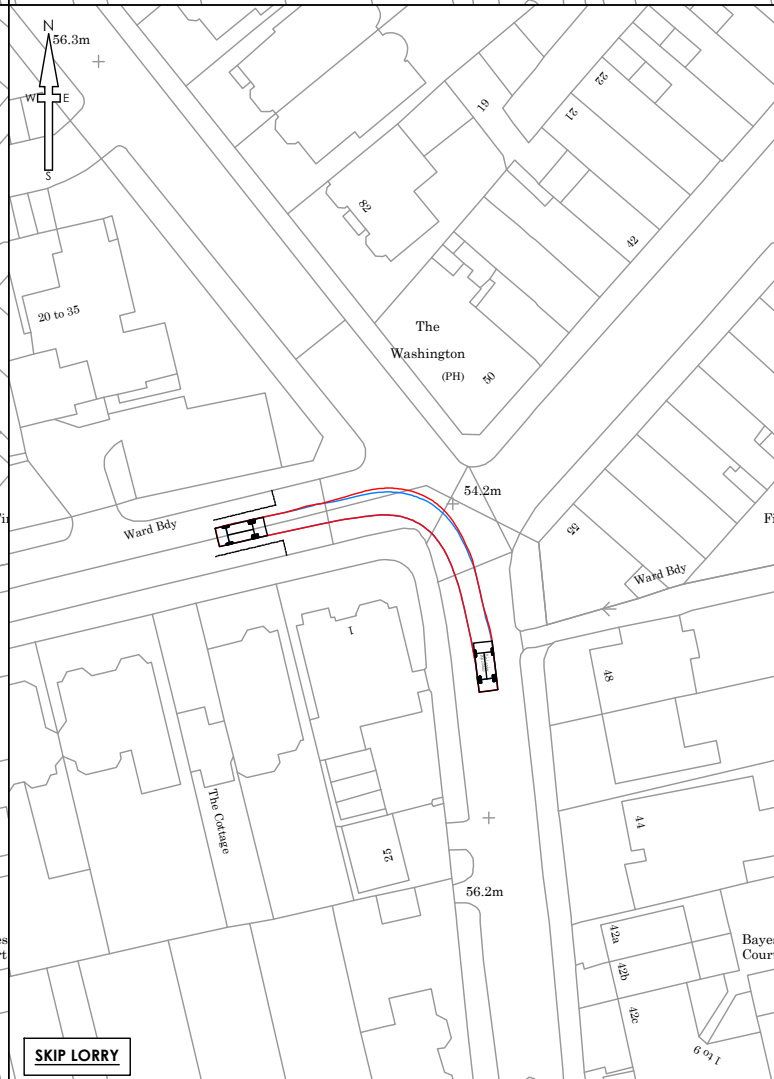

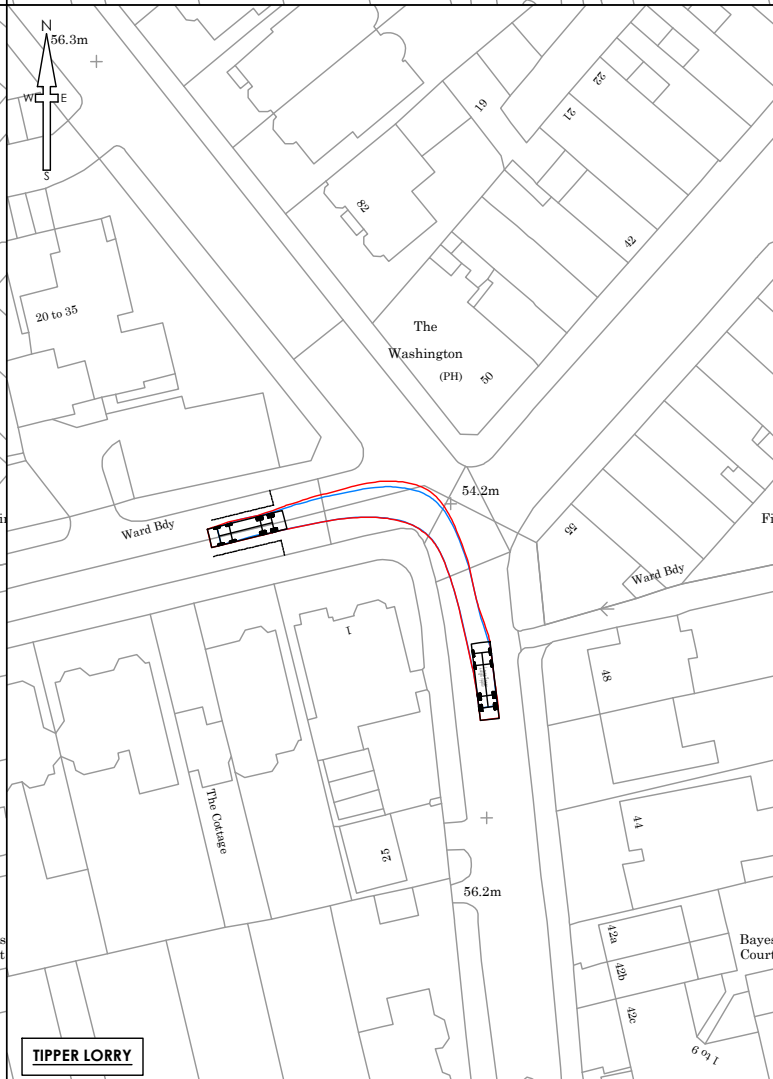

**SKIP LORRY**




**TIPPER LORRY**


- NOTES**
- All dimensions and levels are in metres unless otherwise noted
  - This drawing is to be read in conjunction with the relevant Architect's/Engineer's drawings, specifications and CDM documentation
  - This drawing has been produced electronically and may have been photo reduced or enlarged when copied. Work to figured dimensions only (DO NOT SCALE - EXCEPT FOR PLANNING PURPOSES). All dimensions to be checked on site. Any errors or omissions to be reported to the engineer immediately.
  - This drawing contains coloured lines / information that may not be clear if reproduced in black and white.
  - Digital copies of this plan can only be considered accurate if supplied directly by Infrastruct CS Ltd.

**NOTES**  
 All vehicles shown are standard specification within software used or have been created using standard manufacturer specifications. Real world factors can not be replicated using design software. Variations/limitations may apply.  
 Refer to drawing 0700 for manoeuvre locations & 0701 for vehicle specifications.


PO1	NJ	AJG	Initial Issue	17.11.22
REV	DRAWN	CHECK	REVISION COMMENTS	ISSUE DATE
DRAWING TITLE				SHEET NO.
Swept Path Analysis Junction of Primrose Hill Road/Eton Ave				1/1
PROJECT				
The Hall School 23 Crossfield Road London, NW3 4NT				
CLIENT				
				
SCALE @ A3				DESIGN
1:1000				AJG
PROJECT NUMBER	STATUS	ISSUE PURPOSE	APPROVED	DRAFT
5237	S2	INFORMATION	NJ	RJW
PROJECT ORIGIN	PHASE	LEVEL	TYPE	ROLE
HASCH	ICS	01	XX	DR
DWG NO				REVISION
0703				P01

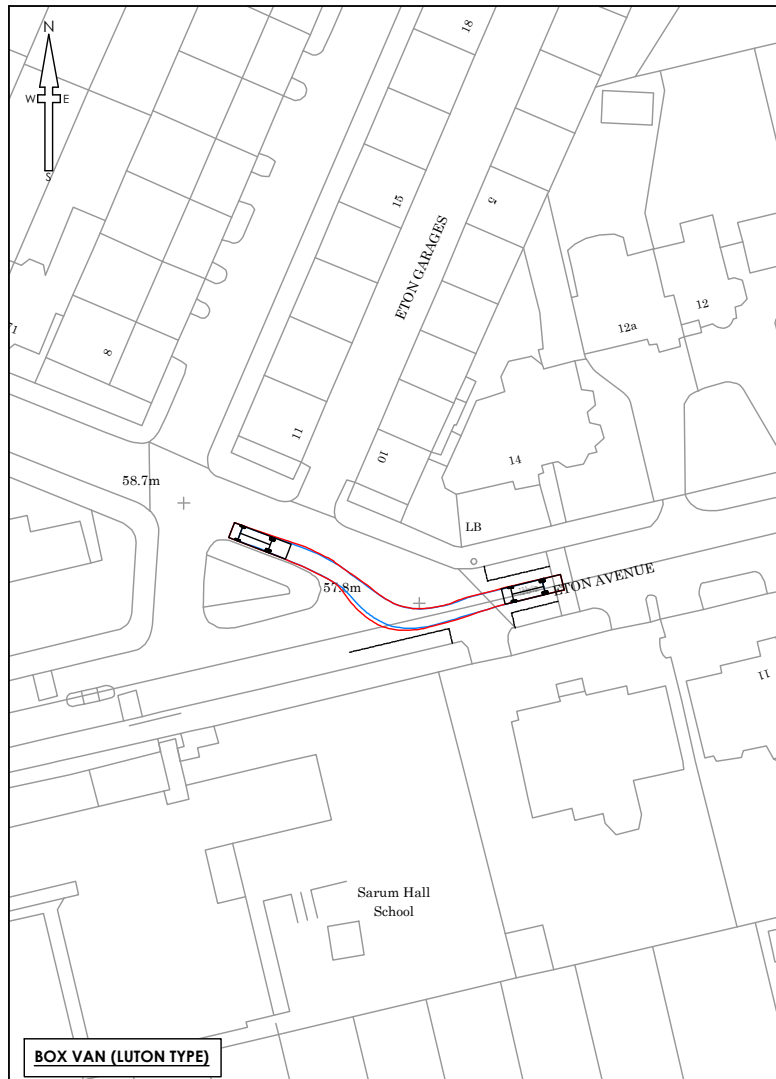


**BOX VAN (LUTON TYPE)**

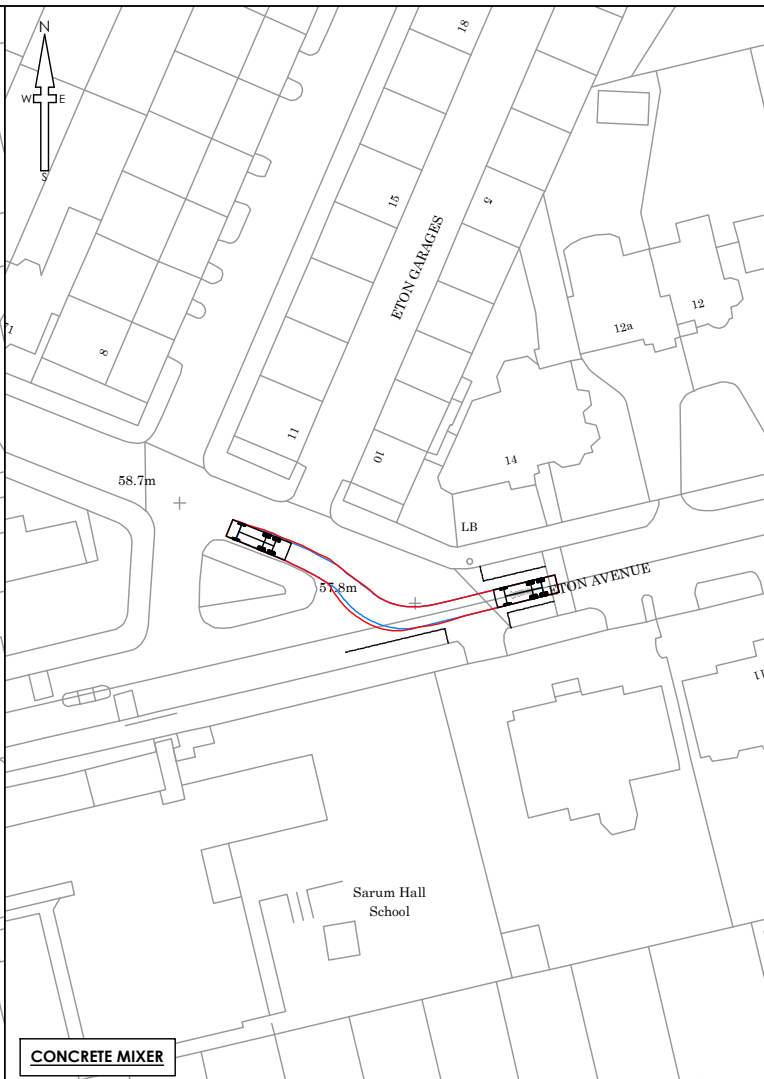


**CONCRETE MIXER**

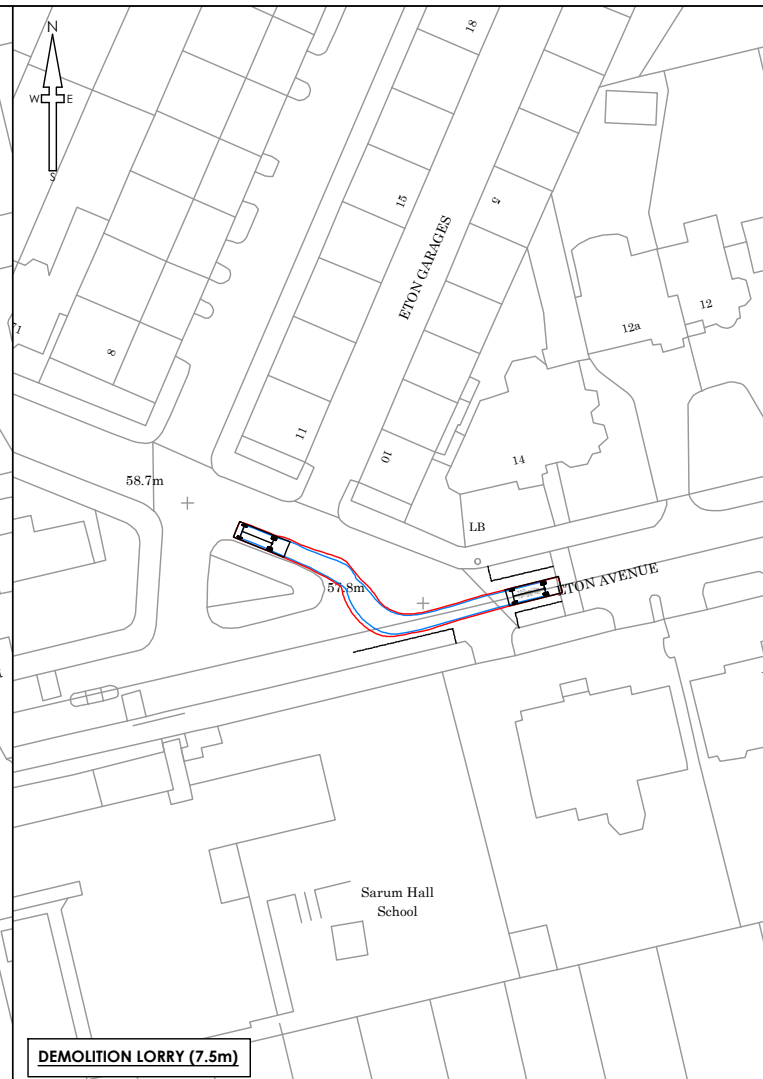


**DEMOLITION LORRY (7.5m)**

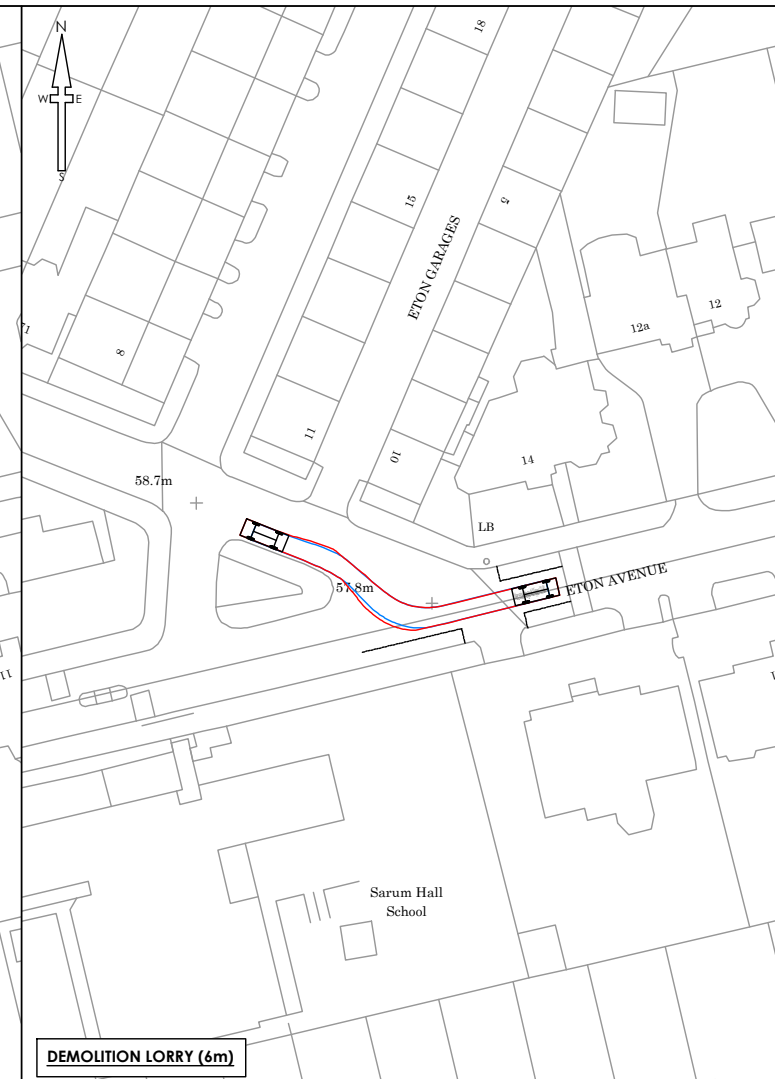


**DEMOLITION LORRY (6m)**

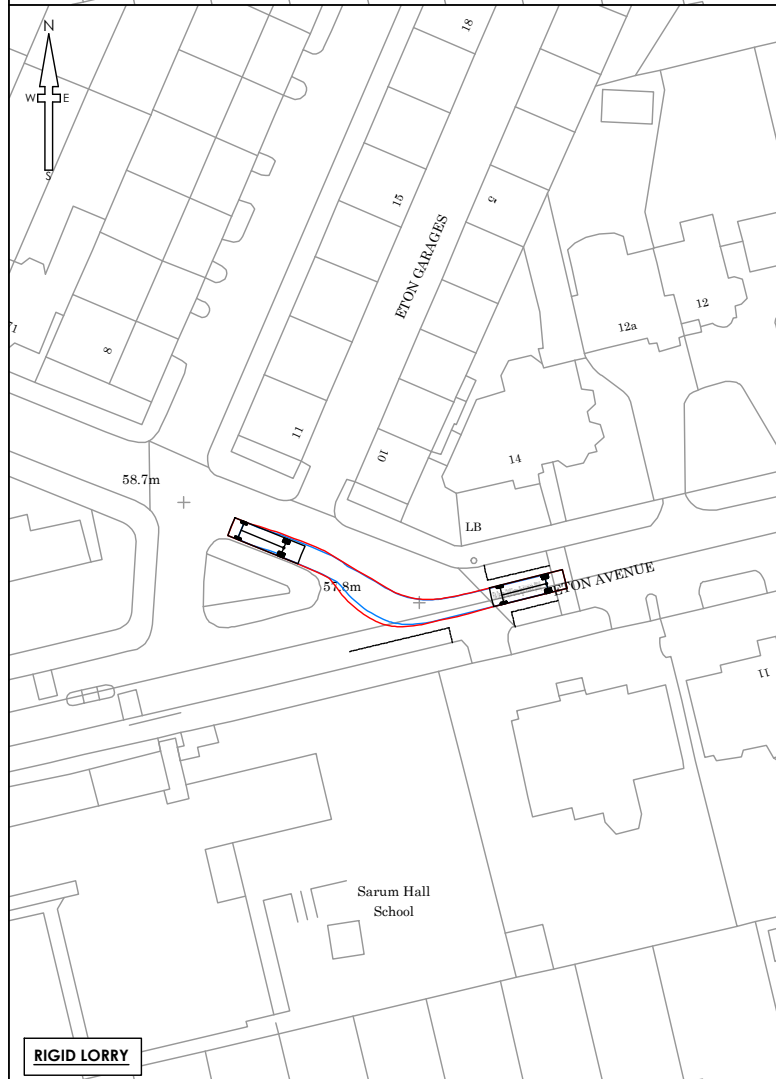

**RIGID LORRY**

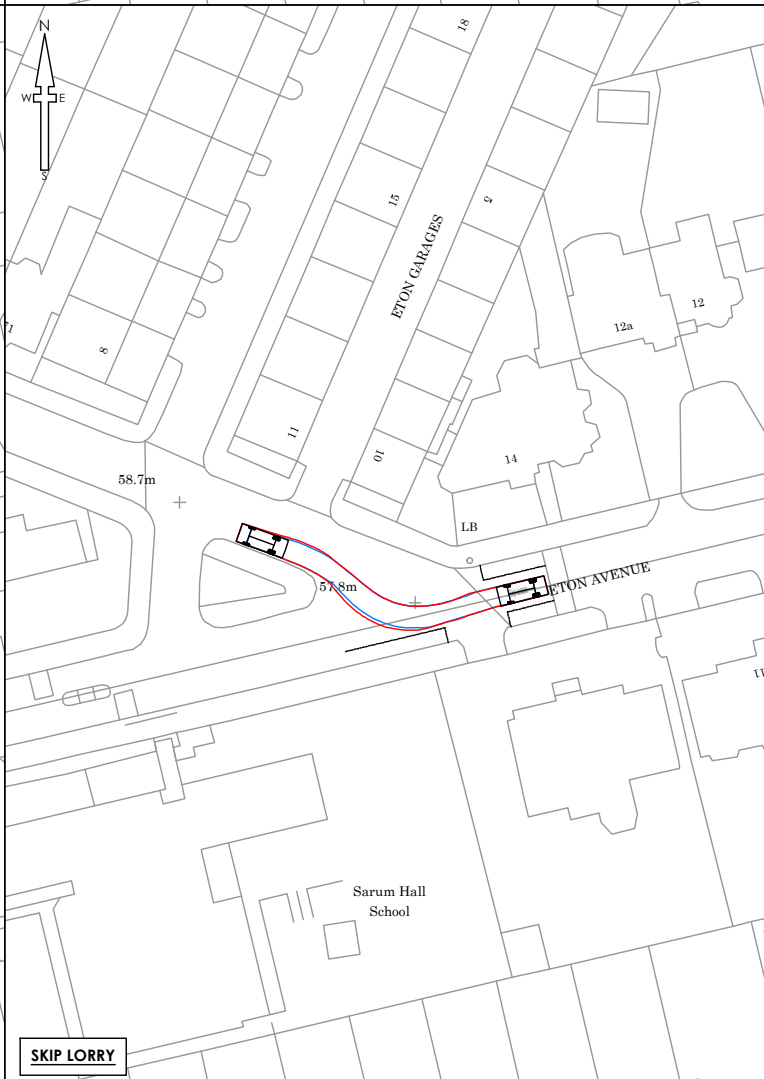

**SKIP LORRY**

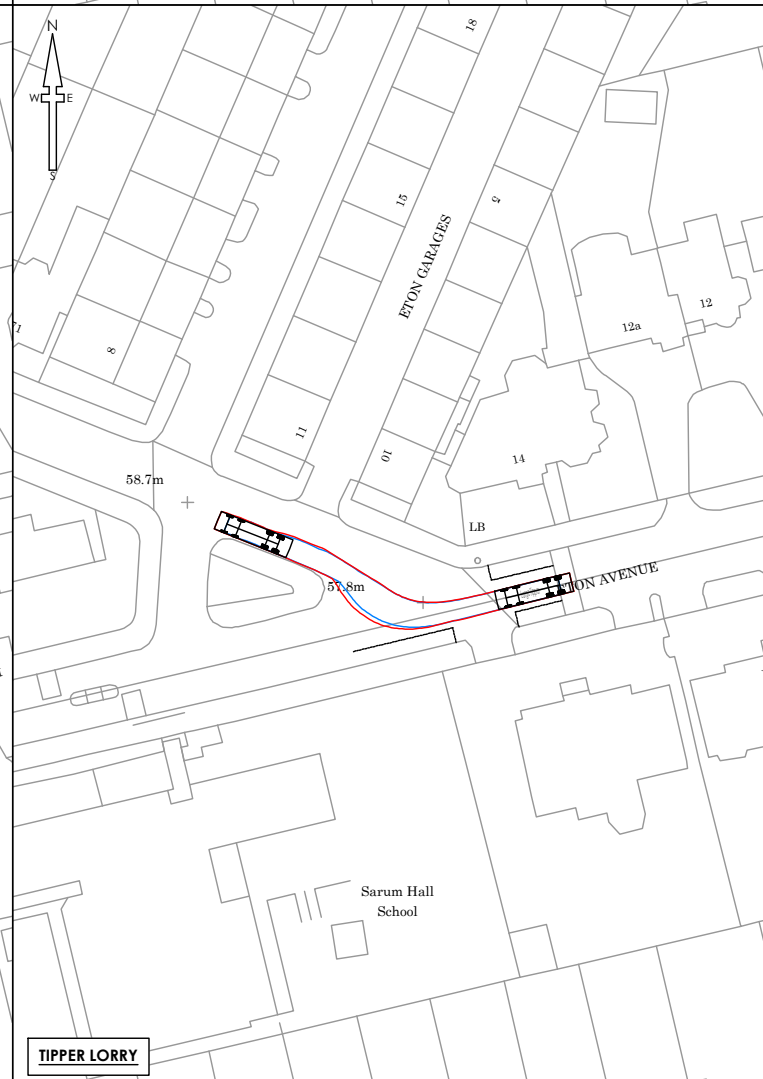

**TIPPER LORRY**

**NOTES**


- All dimensions and levels are in metres unless otherwise noted
- This drawing is to be read in conjunction with the relevant Architect's/Engineer's drawings, specifications and CDM documentation
- This drawing has been produced electronically and may have been photo reduced or enlarged when copied. Work to figured dimensions only (DO NOT SCALE - EXCEPT FOR PLANNING PURPOSES). All dimensions to be checked on site. Any errors or omissions to be reported to the engineer immediately.
- This drawing contains coloured lines / information that may not be clear if reproduced in black and white.
- Digital copies of this plan can only be considered accurate if supplied directly by Infrastruct CS Ltd.

**NOTES**


All vehicles shown are standard specification within software used or have been created using standard manufacturer specifications. Real world factors can not be replicated using design software. Variations/limitations may apply.

Refer to drawing 0700 for manoeuvre locations & 0701 for vehicle specifications.


PO1	NJ	AJG	Final Issue	17.11.22
REV	DRAWN	CHECK	REVISION COMMENTS	ISSUE DATE
DRAWING TITLE				SHEET NO.
Swept Path Analysis Junction of Eton Ave/Lancaster Grove				1/1
PROJECT				
The Hall School 23 Crossfield Road London, NW3 4NT				
CLIENT				
SCALE @ A3				
1:1000				
PROJECT NUMBER	STATUS	ISSUE PURPOSE	DESIGN	ROLE
5237	S2	INFORMATION	AJG	NJ
APPROVED				REVISION
RJV				
PROJECT ORIGIN	PHASE	LEVEL	TYPE	ROLE
HASCH	ICS	01	XX	DR
DWG NO				REVISION
0704				P01

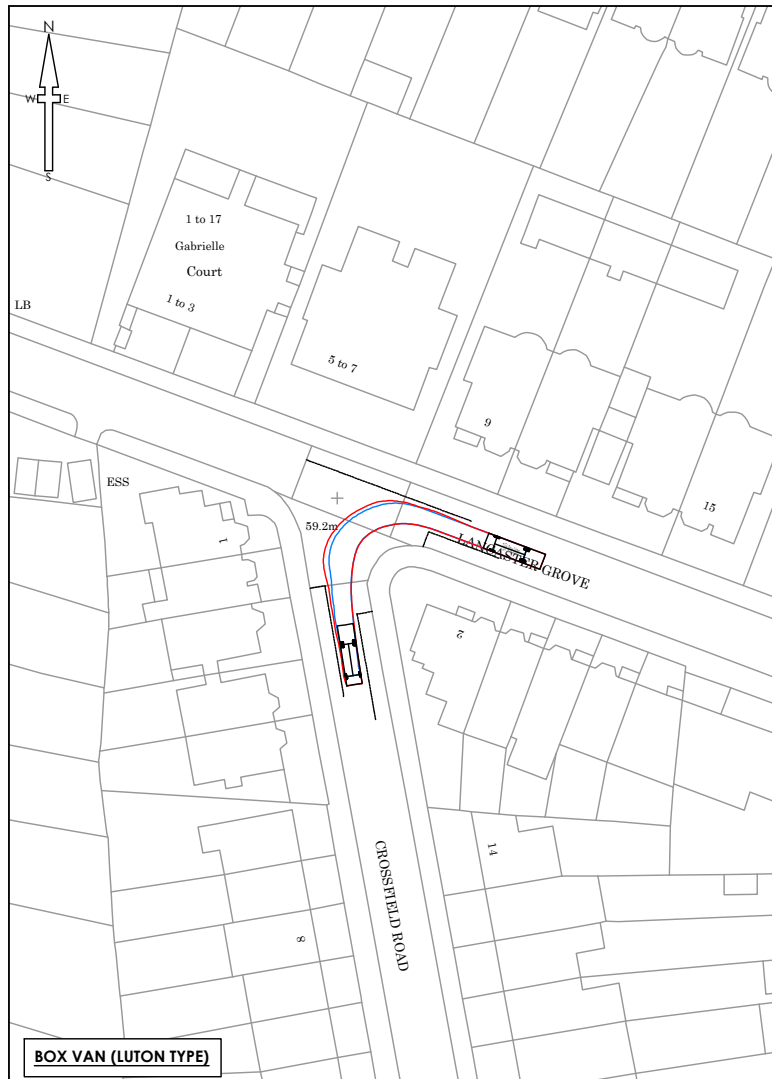


**BOX VAN (LUTON TYPE)**

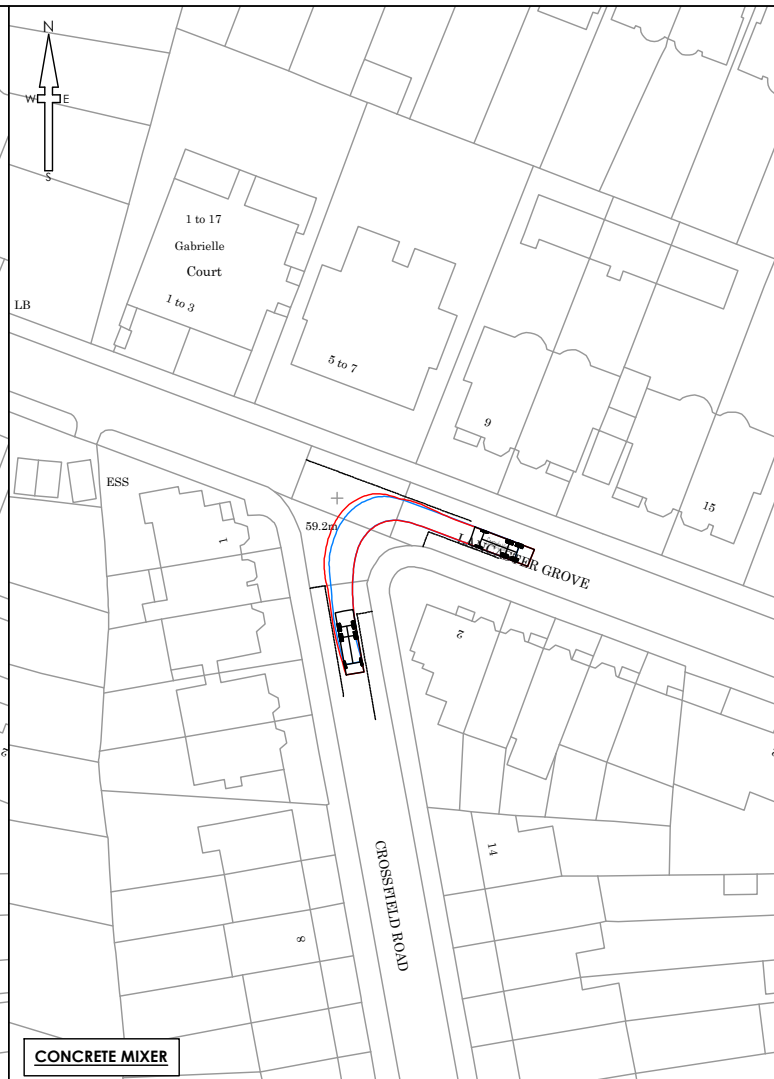


**CONCRETE MIXER**

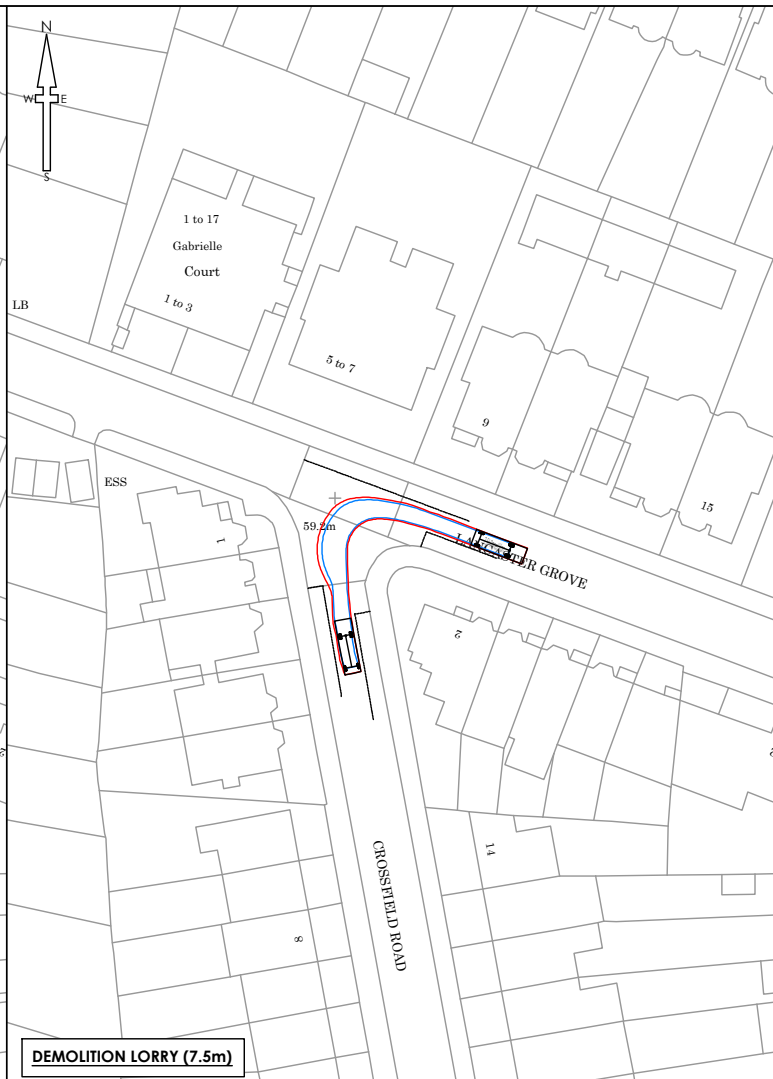


**DEMOLITION LORRY (7.5m)**

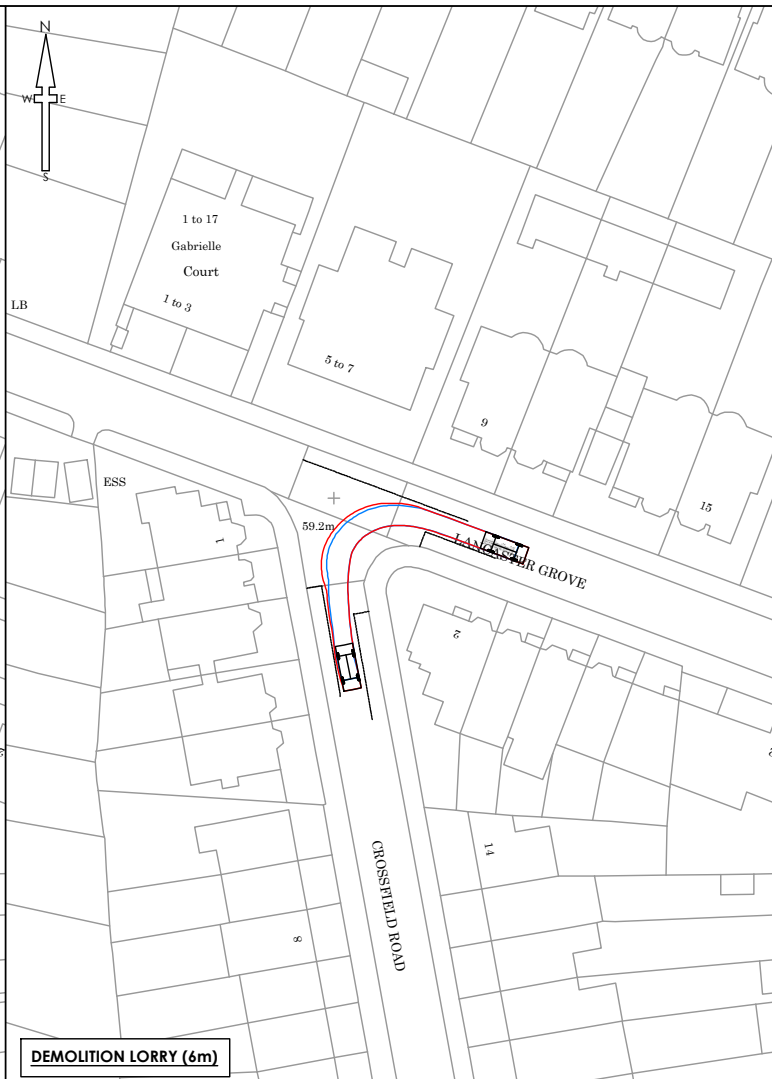


**DEMOLITION LORRY (6m)**

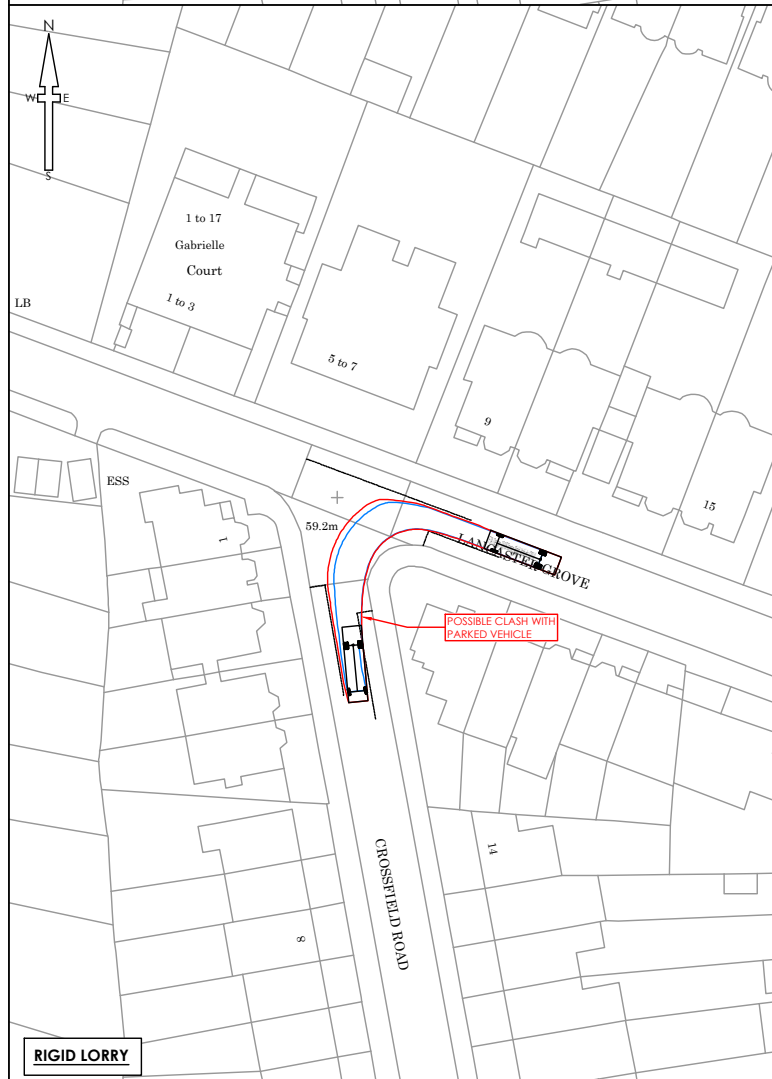

**RIGID LORRY**

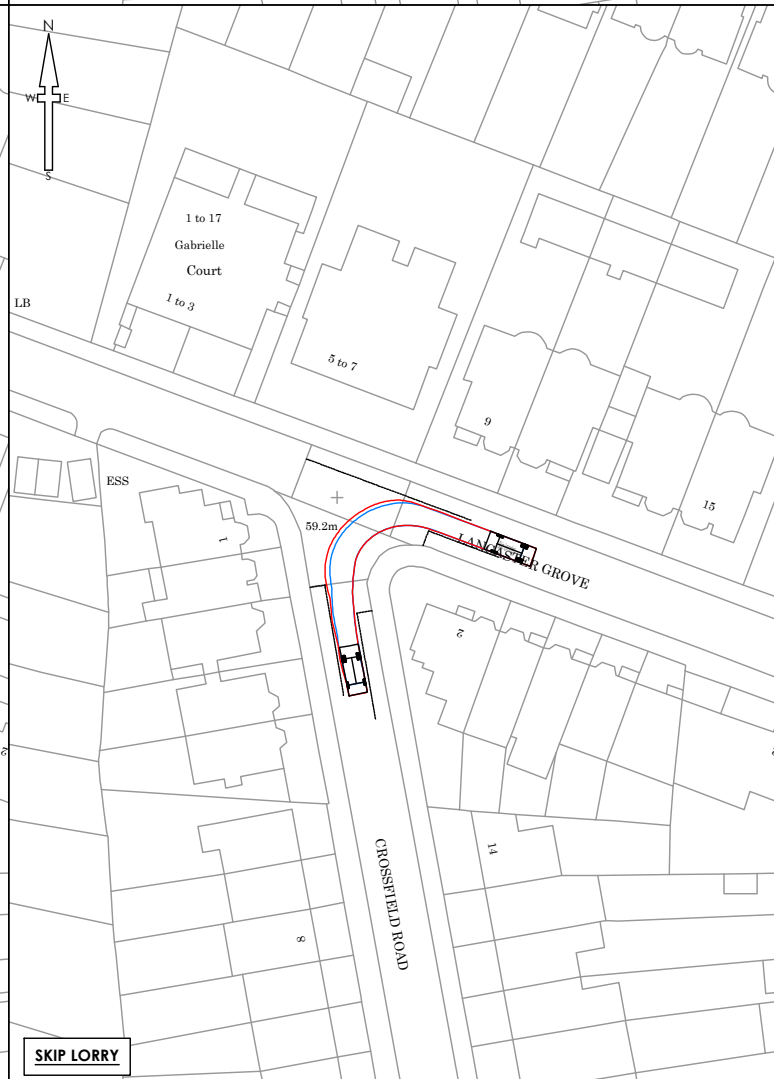

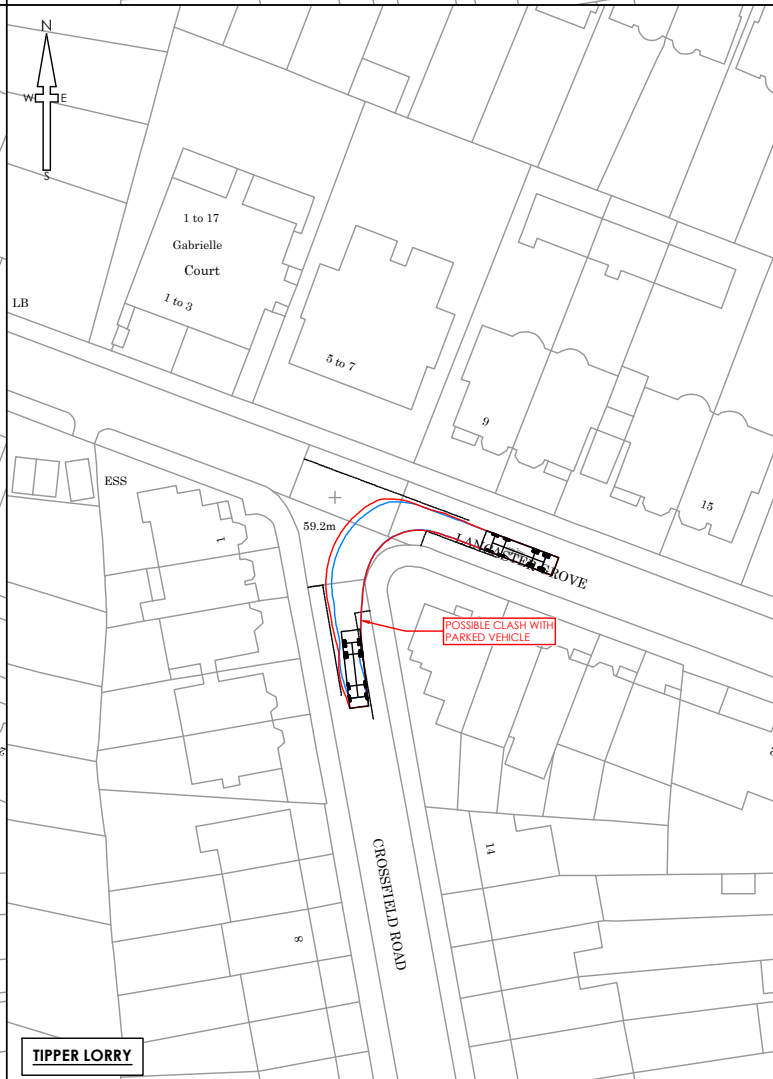

**SKIP LORRY**




**TIPPER LORRY**


- NOTES**
- All dimensions and levels are in metres unless otherwise noted
  - This drawing is to be read in conjunction with the relevant Architect's/Engineer's drawings, specifications and CDM documentation
  - This drawing has been produced electronically and may have been photo reduced or enlarged when copied. Work to figured dimensions only (DO NOT SCALE - EXCEPT FOR PLANNING PURPOSES). All dimensions to be checked on site. Any errors or omissions to be reported to the engineer immediately.
  - This drawing contains coloured lines / information that may not be clear if reproduced in black and white.
  - Digital copies of this plan can only be considered accurate if supplied directly by Infrastruct CS Ltd.

**NOTES**  
 All vehicles shown are standard specification within software used or have been created using standard manufacturer specifications. Real world factors can not be replicated using design software. Variations/limitations may apply.  
 Refer to drawing 0700 for manoeuvre locations & 0701 for vehicle specifications.


PO1	NJ	AJG	Initial Issue	17.11.22
REV	DRAWN	CHECK	REVISION COMMENTS	ISSUE DATE
DRAWING TITLE				SHEET NO.
Swept Path Analysis Junction of Lancaster Gr/Crossfield Rd				1/1
PROJECT				
The Hall School 23 Crossfield Road London, NW3 4NT				
CLIENT				
				
SCALE @ A3				DESIGN
1:1000				AJG
PROJECT NUMBER				DRAFT
5237				NJ
STATUS				APPROVED
S2				RJW
PROJECT ORIGIN				PHASE
HASCH ICS				01
LEVEL				TYPE
XX				DR
ROLE				REVISION
C				0705 P01

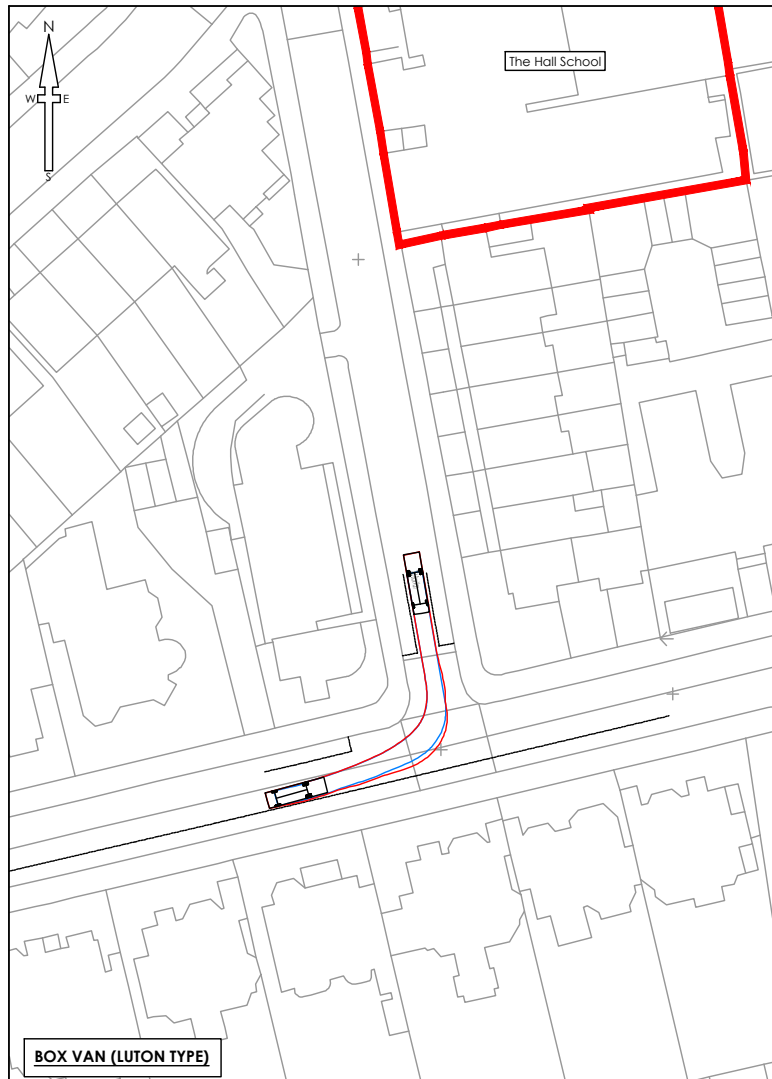


BOX VAN (LUTON TYPE)

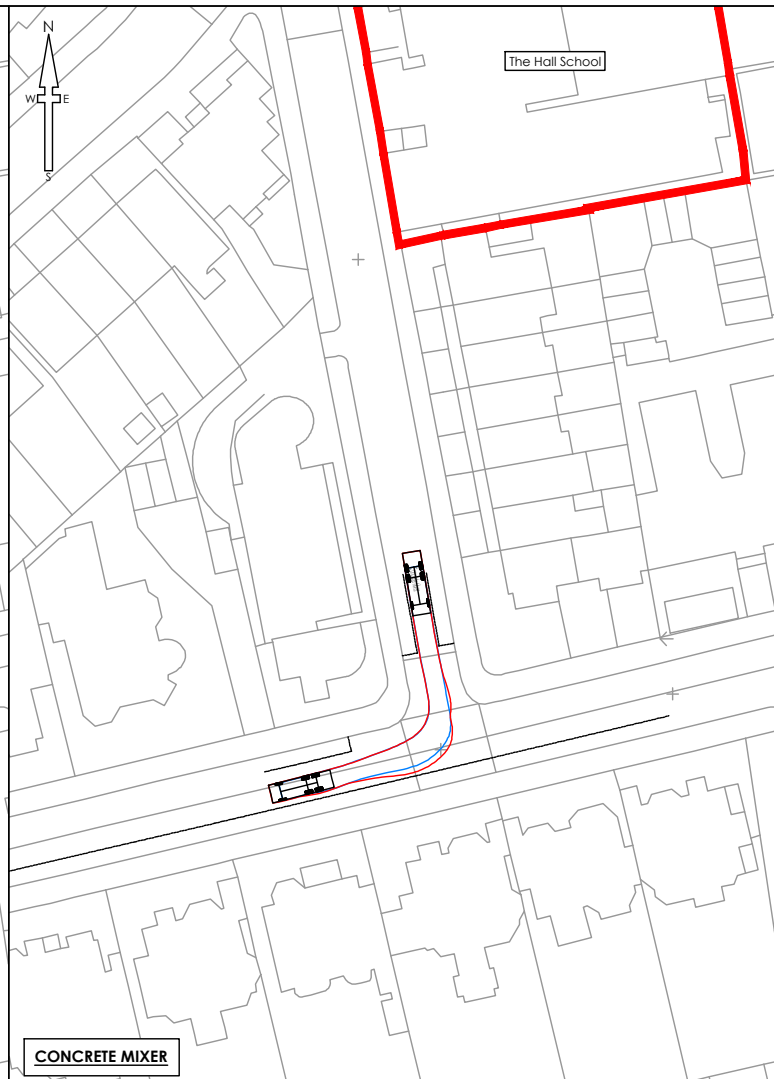


CONCRETE MIXER

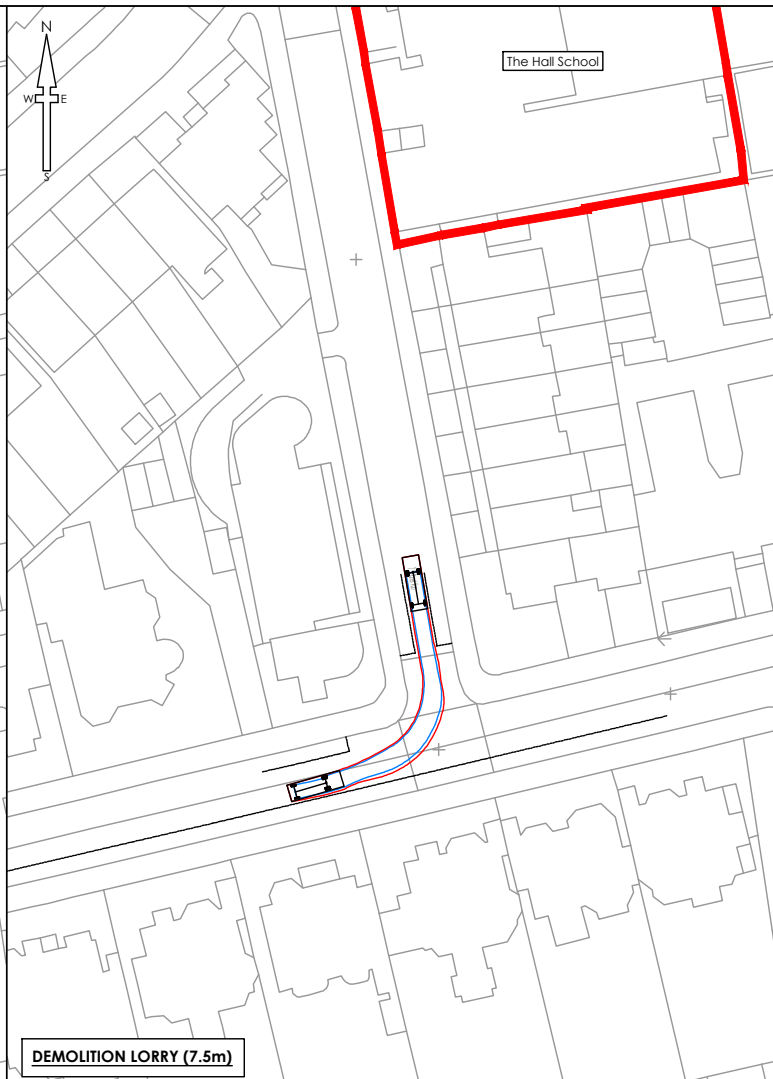


DEMOLITION LORRY (7.5m)

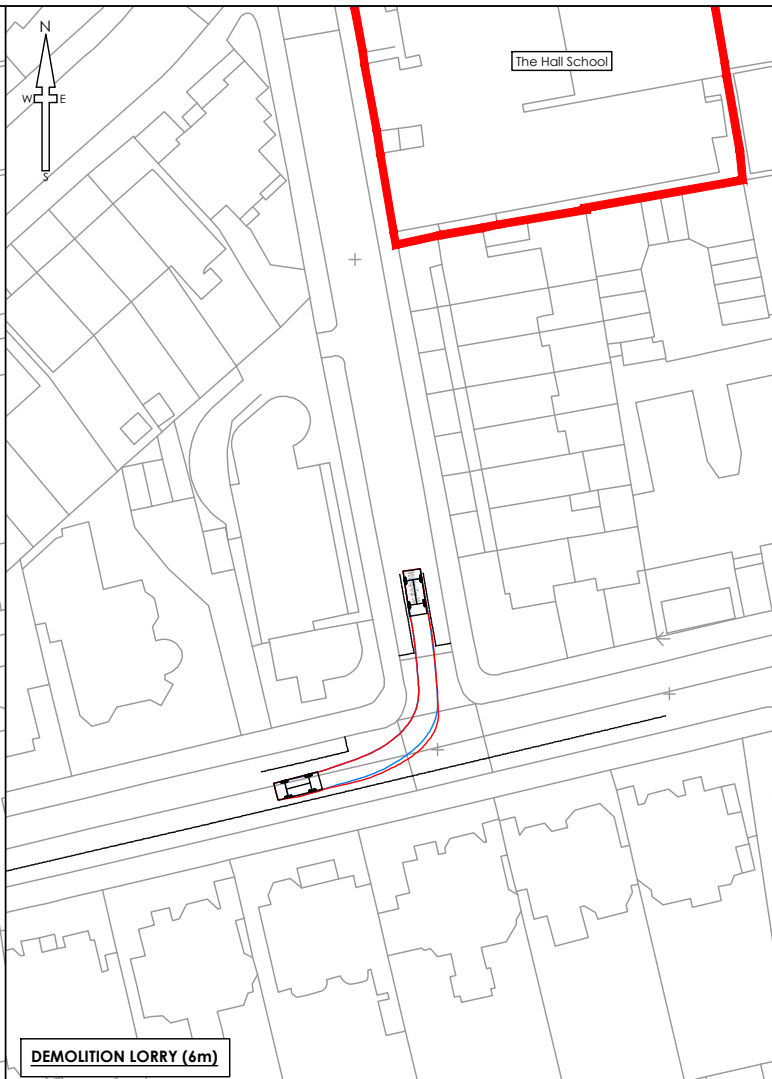


DEMOLITION LORRY (6m)

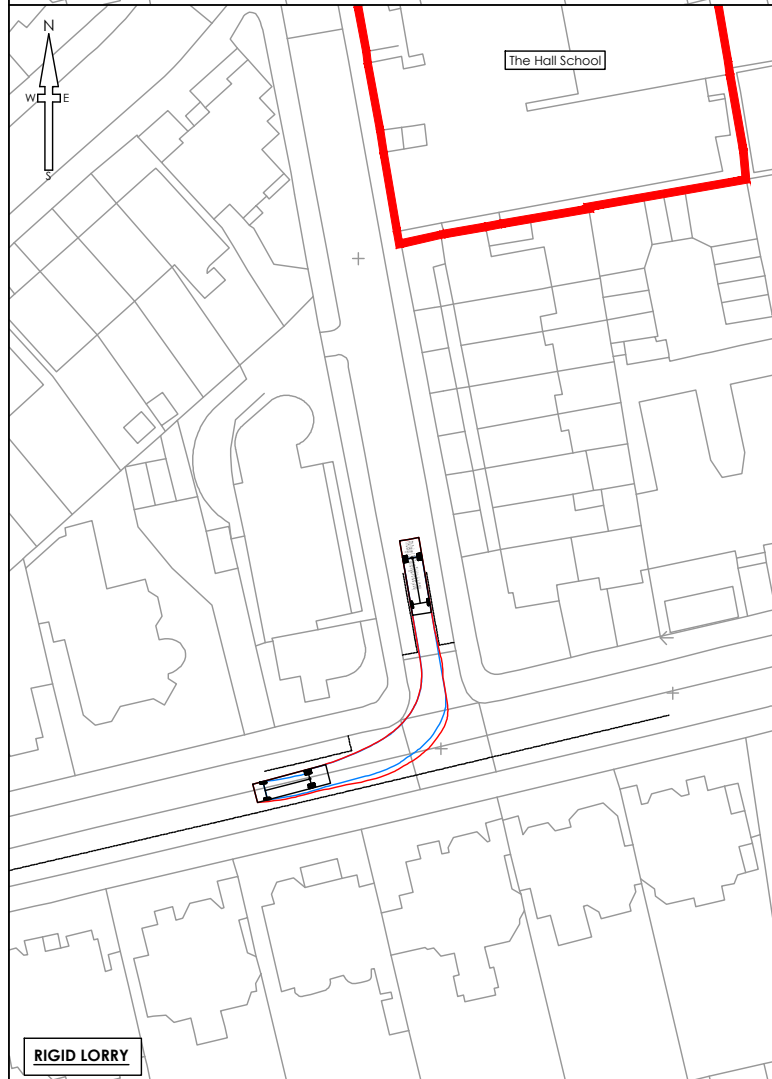

RIGID LORRY

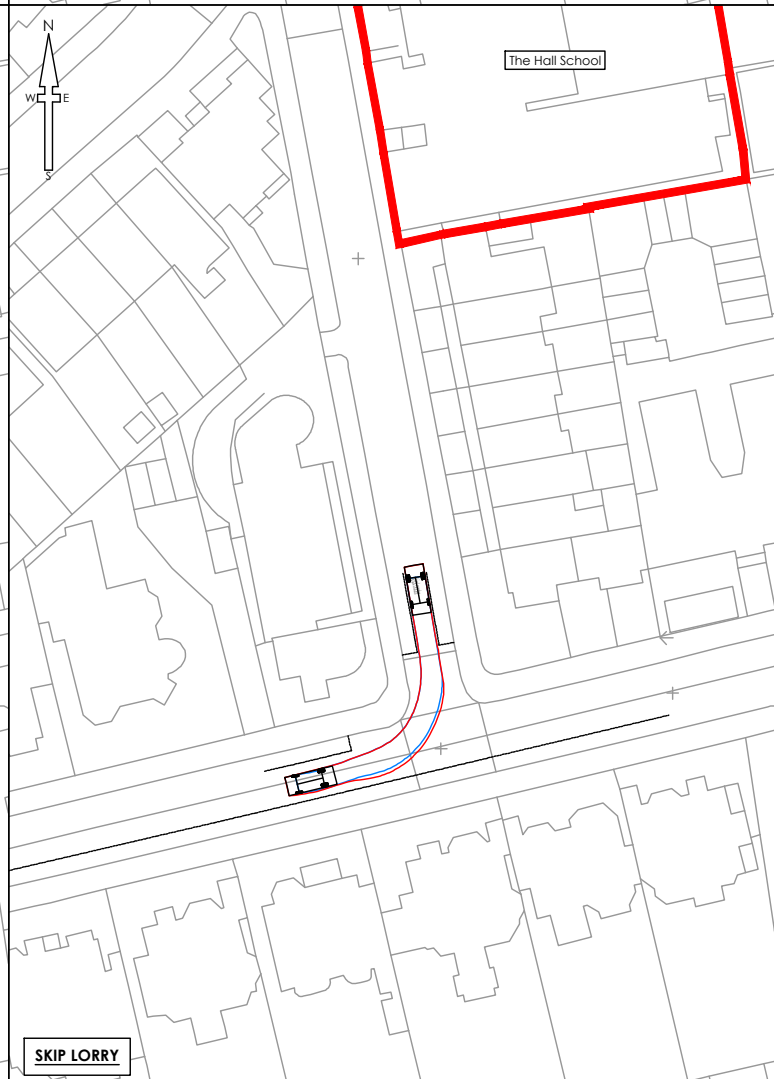

SKIP LORRY

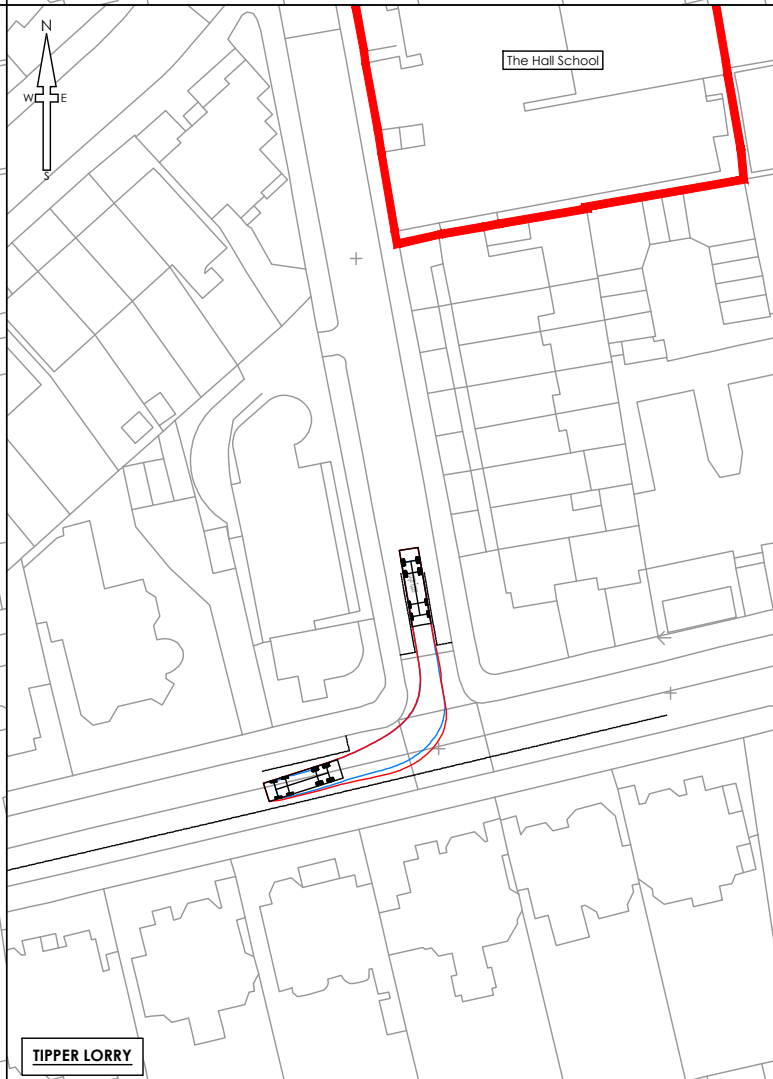

TIPPER LORRY

- NOTES**
- All dimensions and levels are in metres unless otherwise noted
  - This drawing is to be read in conjunction with the relevant Architect's/Engineer's drawings, specifications and CDM documentation
  - This drawing has been produced electronically and may have been photo reduced or enlarged when copied. Work to figured dimensions only (DO NOT SCALE - EXCEPT FOR PLANNING PURPOSES). All dimensions to be checked on site. Any errors or omissions to be reported to the engineer immediately.
  - This drawing contains coloured lines / information that may not be clear if reproduced in black and white.
  - Digital copies of this plan can only be considered accurate if supplied directly by Infrastruct CS Ltd.

Site boundary - The Hall School

**NOTES**  
 All vehicles shown are standard specification within software used or have been created using standard manufacturer specifications. Real world factors can not be replicated using design software. Variations/limitations may apply.  
 Refer to drawing 0700 for manoeuvre locations & 0701 for vehicle specifications.

PO1	NJ	AJG	Final Issue	17.11.22
REV	DRAWN	CHECK	REVISION COMMENTS	ISSUE DATE

DRAWING TITLE: Swept Path Analysis  
 Junction of Crossfield Road/Eton Avenue  
 SHEET NO.: 1/1


PROJECT:  
 The Hall School  
 23 Crossfield Road  
 London, NW3 4NT

CLIENT


The Hall School

Infrastruct CS Ltd


SCALE @ A3		DESIGN	
1:1000		AJG	
PROJECT NUMBER	STATUS	ISSUE PURPOSE	APPROVED
5237	S2	INFORMATION	NJ
PROJECT ORIGIN	PHASE	LEVEL	TYPE
HASCH ICS	01	XX	DR
ROLE	DATE	REVISION	
C	0706	PO1	

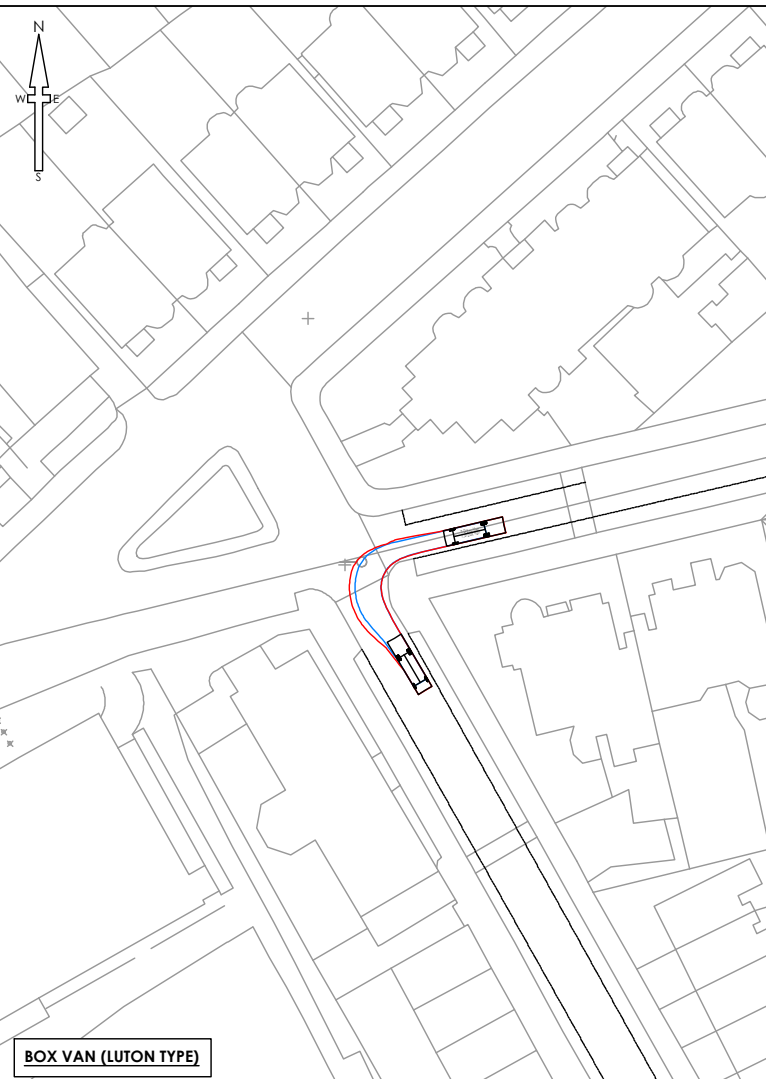


**BOX VAN (LUTON TYPE)**

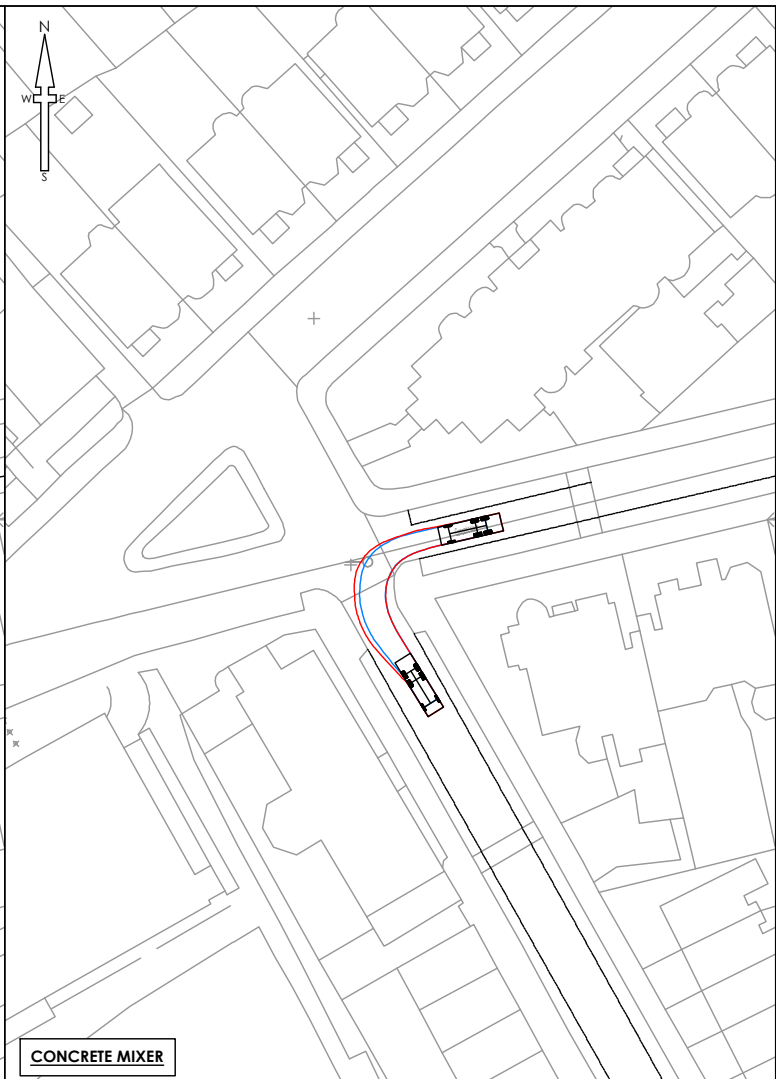


**CONCRETE MIXER**

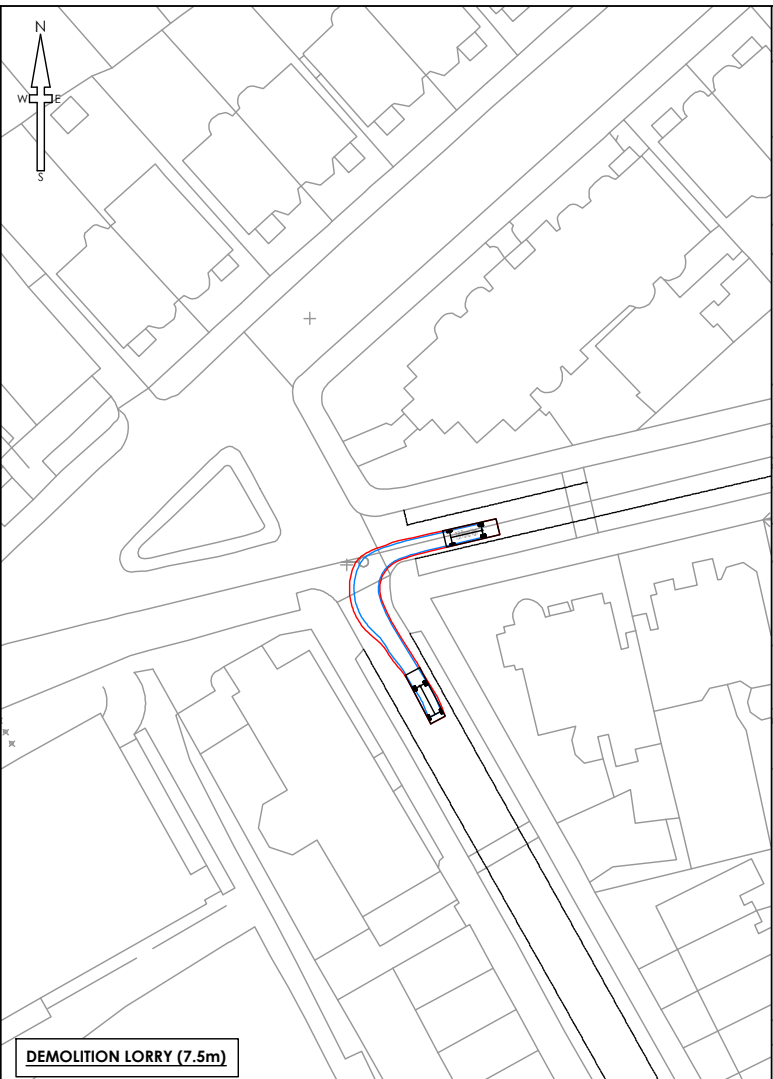


**DEMOLITION LORRY (7.5m)**

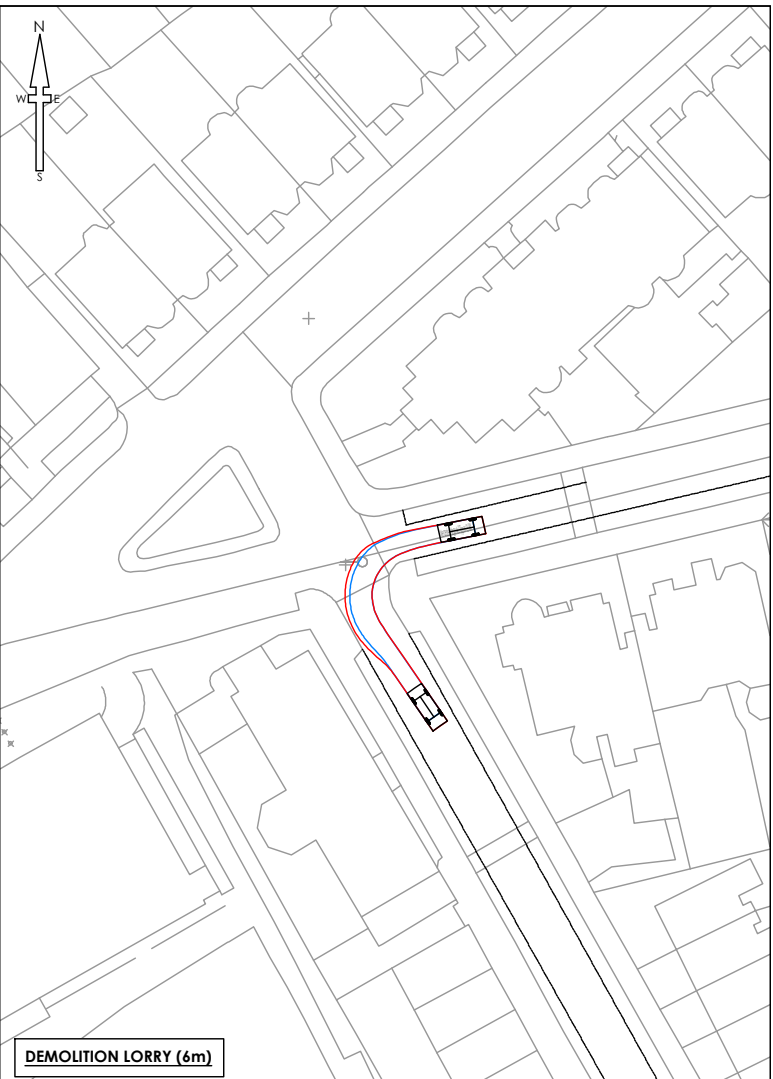


**DEMOLITION LORRY (6m)**

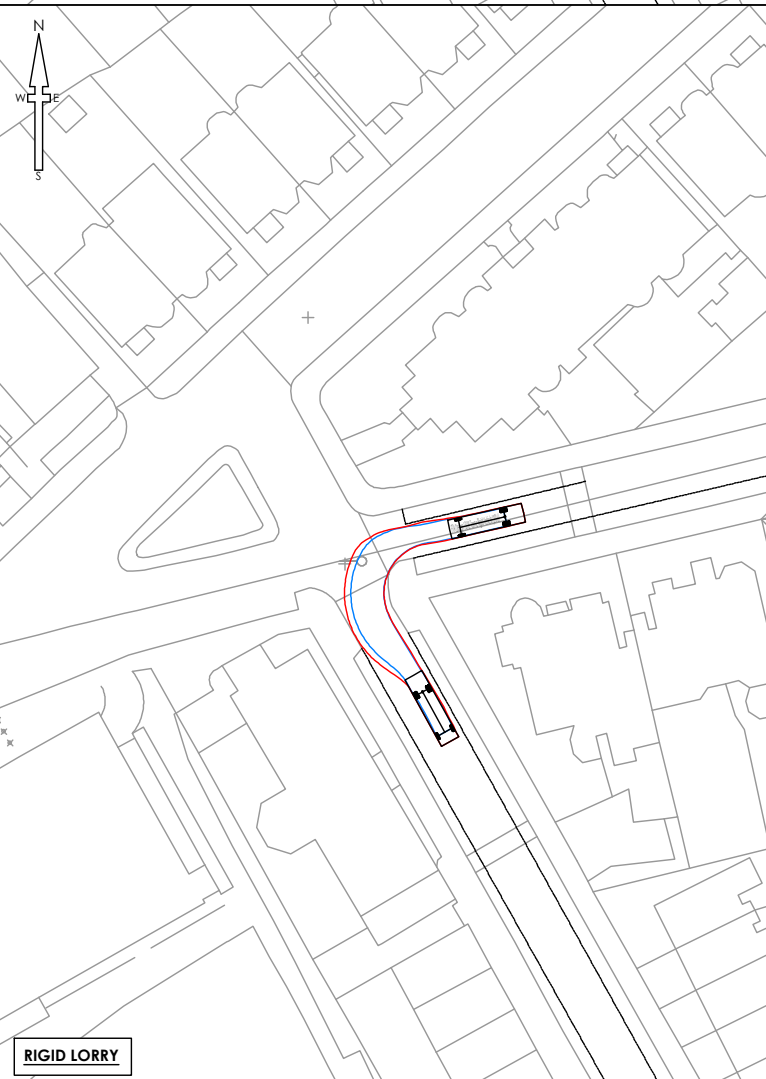

**RIGID LORRY**

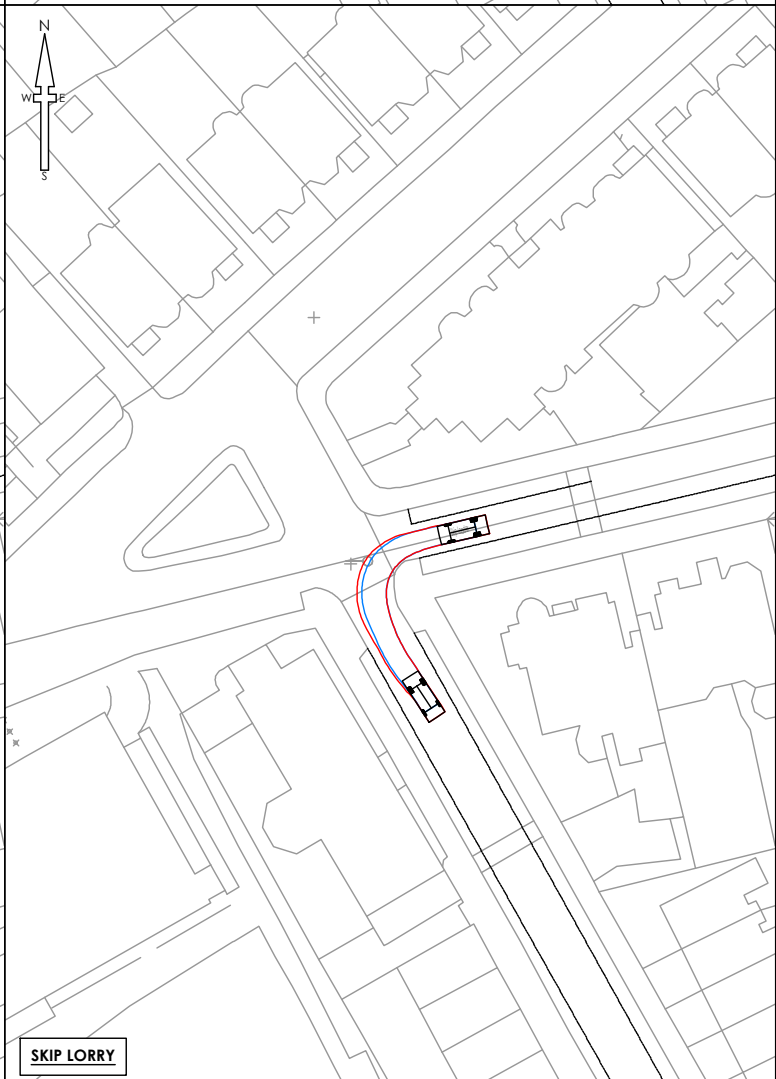

**SKIP LORRY**

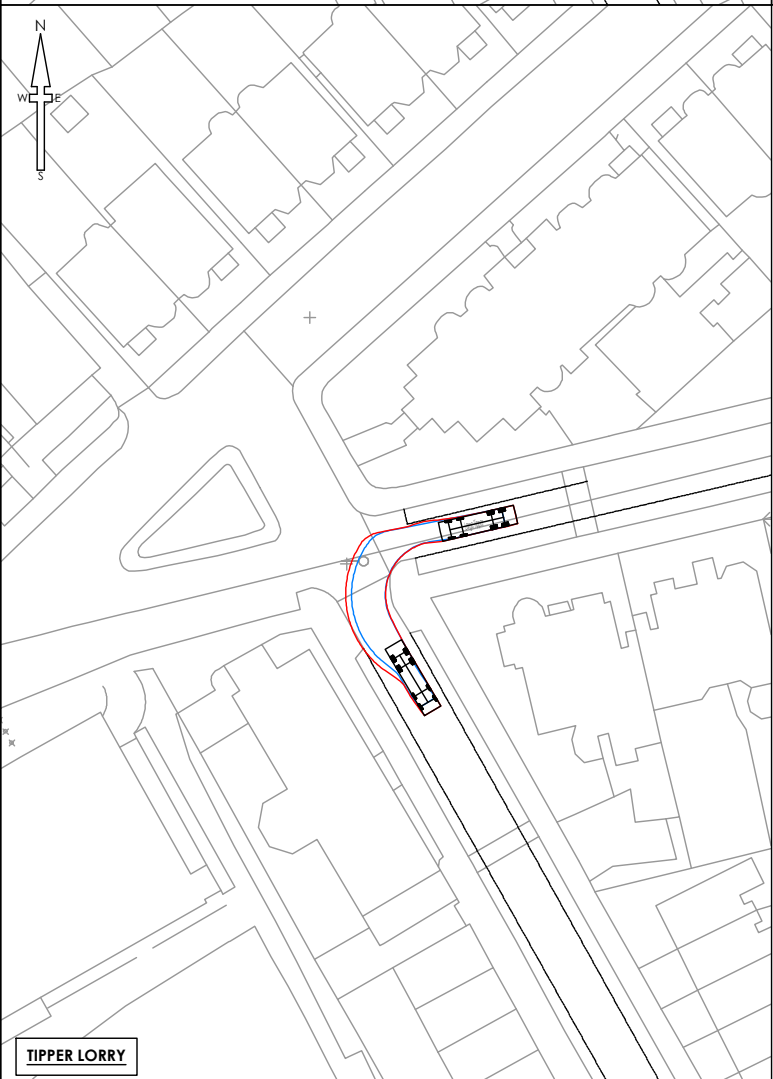



**TIPPER LORRY**

**NOTES**


1. All dimensions and levels are in metres unless otherwise noted
2. This drawing is to be read in conjunction with the relevant Architect's/Engineer's drawings, specifications and CDM documentation
3. This drawing has been produced electronically and may have been photo reduced or enlarged when copied. Work to figured dimensions only (DO NOT SCALE - EXCEPT FOR PLANNING PURPOSES). All dimensions to be checked on site. Any errors or omissions to be reported to the engineer immediately.
4. This drawing contains coloured lines / information that may not be clear if reproduced in black and white.
5. Digital copies of this plan can only be considered accurate if supplied directly by Infrastruct CS Ltd.

**NOTES**


All vehicles shown are standard specification within software used or have been created using standard manufacturer specifications. Real world factors can not be replicated using design software. Variations/limitations may apply.  
Refer to drawing 0700 for manoeuvre locations & 0701 for vehicle specifications.

PO1	NJ	AJG	Initial Issue	17.11.22
REV	DRAWN	CHECK	REVISION COMMENTS	ISSUE DATE
DRAWING TITLE				SHEET NO.
Swept Path Analysis Junction of Eton Ave/Winchester Road				1/1
PROJECT				
The Hall School 23 Crossfield Road London, NW3 4NT				
CLIENT				
				
SCALE @ A3				DESIGN
1:1000				AJG
PROJECT NUMBER		STATUS	ISSUE PURPOSE	DRAFT
5237		S2	INFORMATION	NJ
PROJECT ORIGIN				APPROVED
HASCH ICS				RJW
PHASE	LEVEL	TYPE	ROLE	DWG NO
01	XX	DR	C	0707
				REVISION
				P01




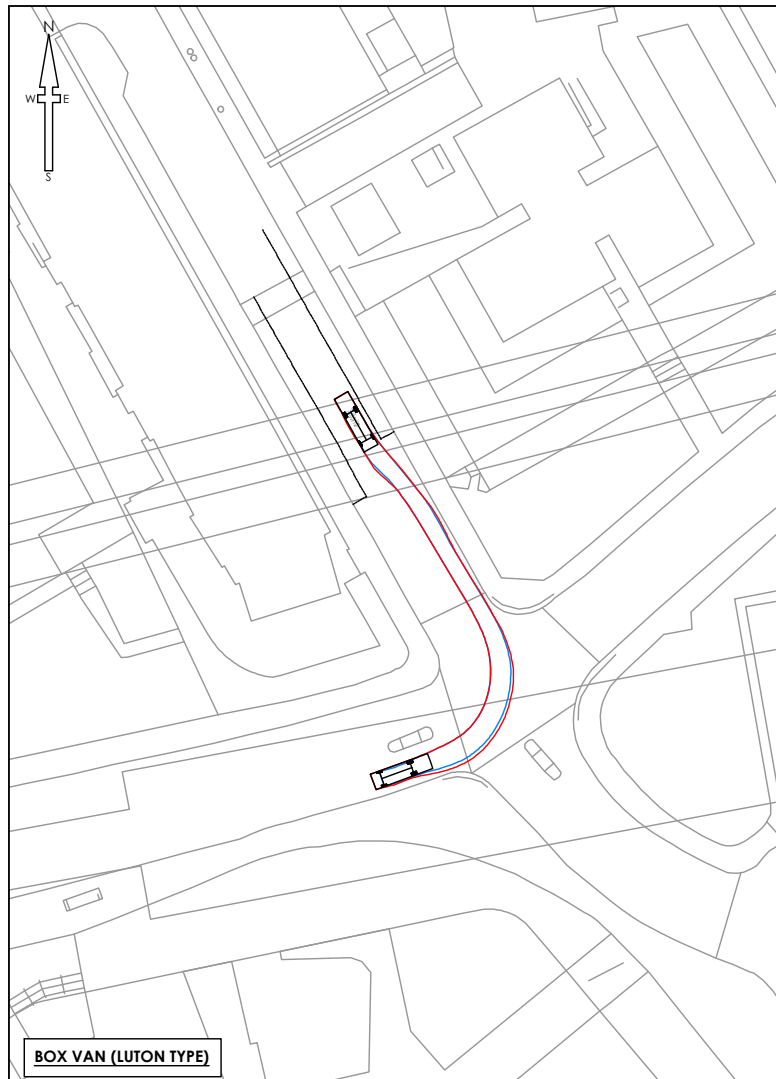


**BOX VAN (LUTON TYPE)**

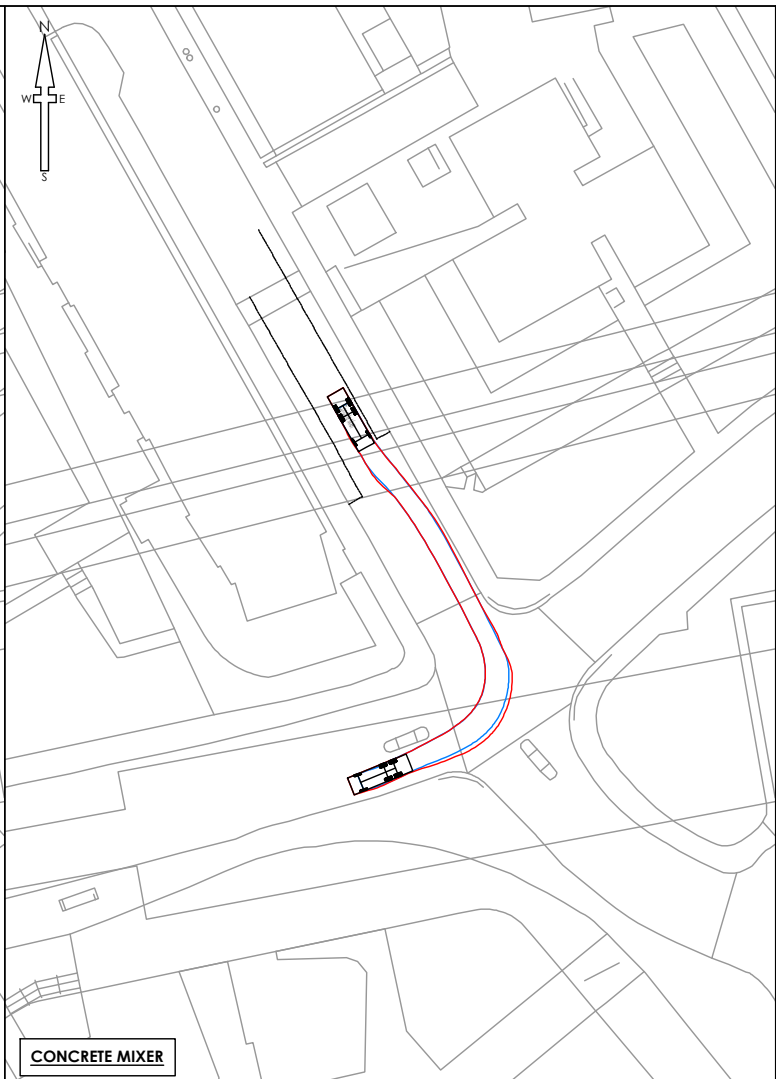


**CONCRETE MIXER**

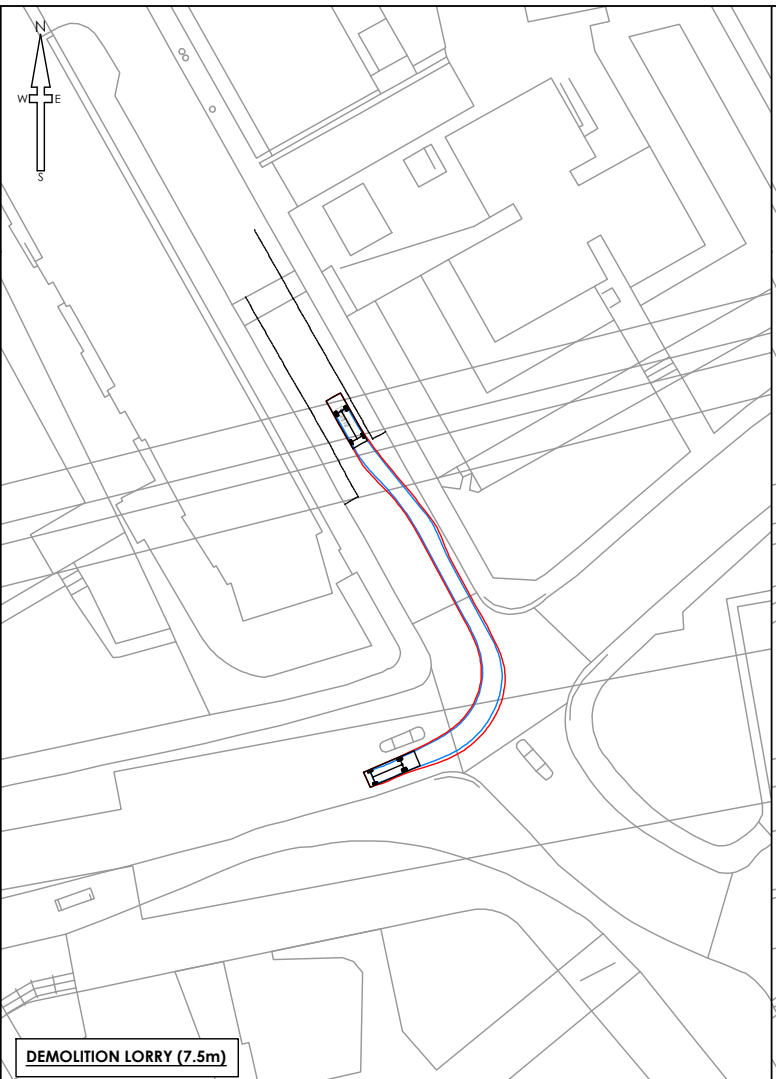


**DEMOLITION LORRY (7.5m)**

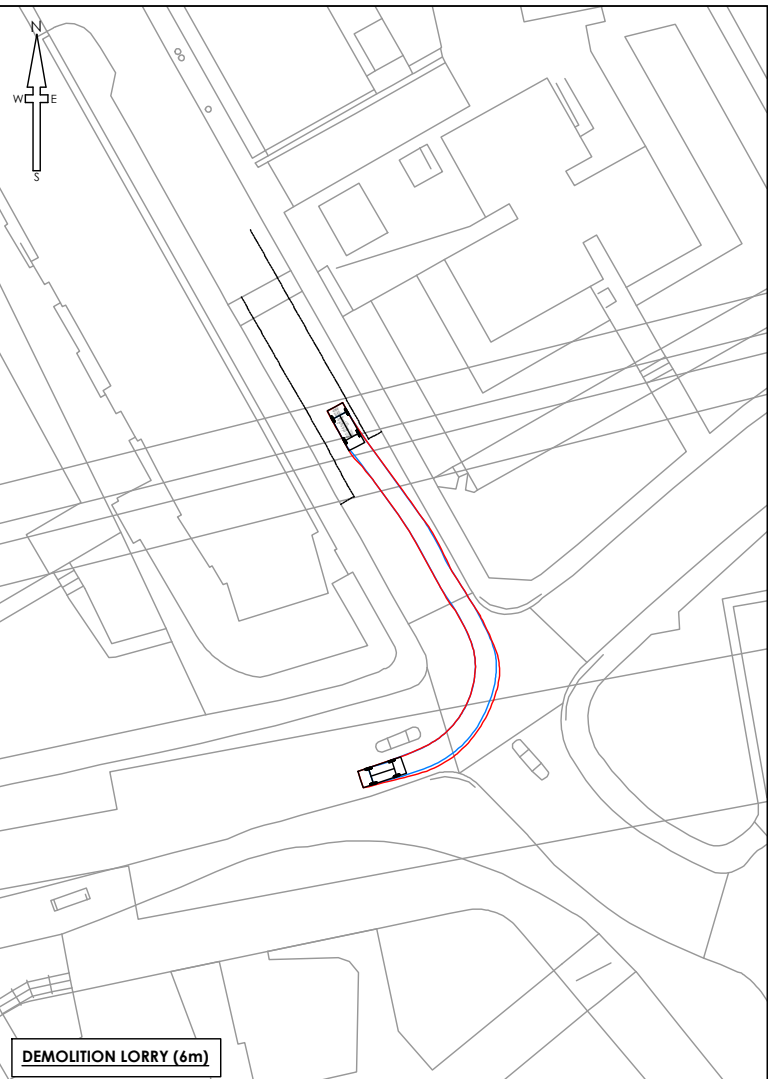


**DEMOLITION LORRY (6m)**

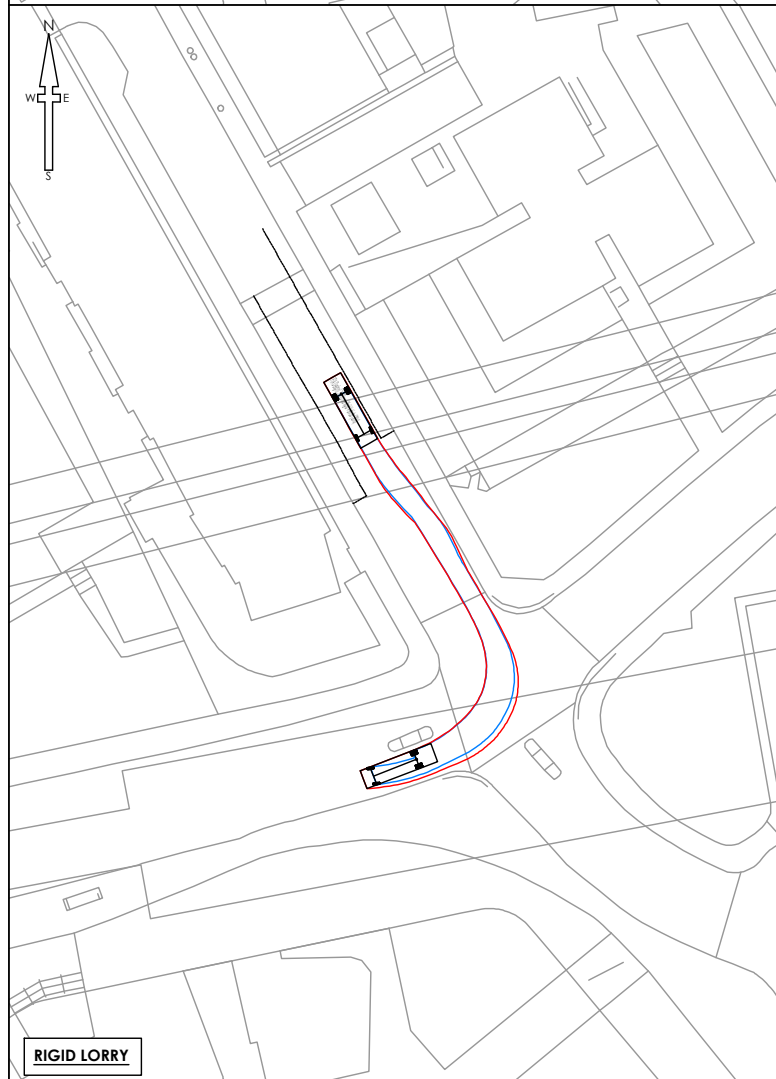

**RIGID LORRY**

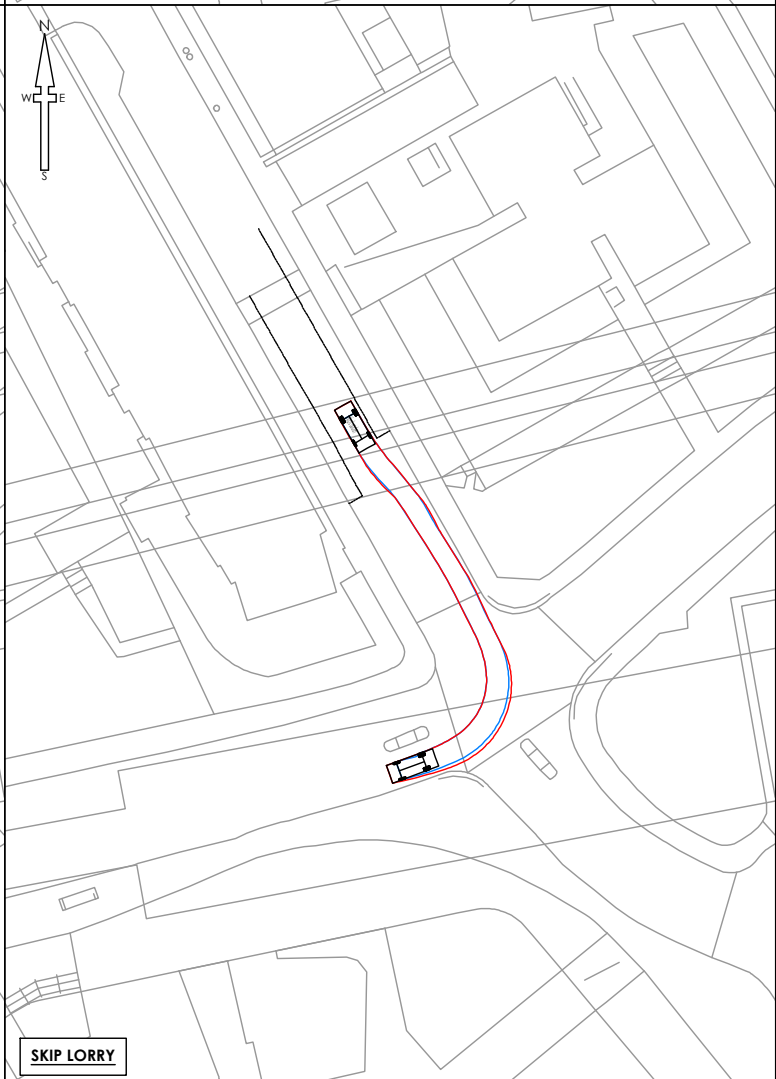

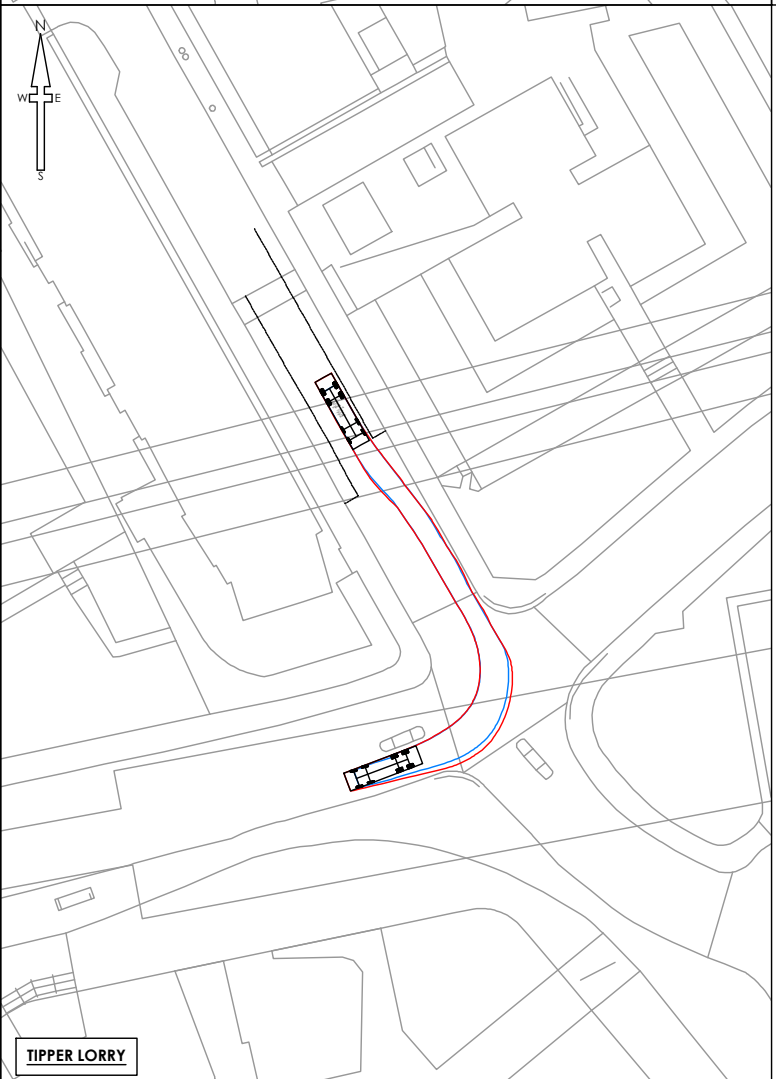

**SKIP LORRY**



**TIPPER LORRY**

- NOTES**
- All dimensions and levels are in metres unless otherwise noted
  - This drawing is to be read in conjunction with the relevant Architect's/Engineer's drawings, specifications and CDM documentation
  - This drawing has been produced electronically and may have been photo reduced or enlarged when copied. Work to figured dimensions only (DO NOT SCALE - EXCEPT FOR PLANNING PURPOSES). All dimensions to be checked on site. Any errors or omissions to be reported to the engineer immediately.
  - This drawing contains coloured lines / information that may not be clear if reproduced in black and white.
  - Digital copies of this plan can only be considered accurate if supplied directly by Infrastruct CS Ltd.

**NOTES**  
 All vehicles shown are standard specification within software used or have been created using standard manufacturer specifications. Real world factors can not be replicated using design software. Variations/limitations may apply.  
 Refer to drawing 0700 for manoeuvre locations & 0701 for vehicle specifications.

PO1	NJ	AJG	Initial Issue	17.11.22
REV	DRAWN	CHECK	REVISION COMMENTS	ISSUE DATE
DRAWING TITLE				SHEET NO.
Swept Path Analysis Junction of Winchester Rd/Adelaide Rd				1/1
PROJECT				
The Hall School 23 Crossfield Road London, NW3 4NT				
CLIENT				
				
SCALE @ A3				DESIGN
1:1000				AJG
PROJECT NUMBER		STATUS	ISSUE PURPOSE	APPROVED
5237		S2	INFORMATION	NJ
PROJECT ORIGIN				APPROVED
HASCH ICS				RJW
PHASE	LEVEL	TYPE	ROLE	DWG NO
01	XX	DR	C	0708
				REVISION
				P01

