

GENERAL NOTES:
 DO NOT SCALE FROM THIS DRAWING
 ALL DIMENSIONS TO BE CHECKED ON SITE
 ANY OMISSIONS OR DISCREPANCIES TO BE
 REPORTED TO THE ARCHITECT IMMEDIATELY
 IF IN DOUBT ASK

P1 14.03.23 PLANNING APPLICATION IK
 REV DATE NOTES DR
 DRAWING STATUS

PLANNING

CLIENT
 PRIVATE CLIENT

ARCHITECT
 FINKERNAGEL ROSS

Third Floor
 Unicorn House
 221-222 Shoreditch High Street
 London E1 6PJ
 Tel: 020 7377 5114
 info@finkernagelross.com
 www.finkernagelross.com


PROJECT
**9 HARLEY STREET
 LONDON
 NW3 3BX**

DRAWING TITLE
**PROPOSED FRONT CURTILAGE
 PLAN & GATES**

DRAWN	DR. DATE	CHECKED	CH. DATE
IK	18.01.23	IK	13.03.23

SCALE	SHEET SIZE
VARIES	A1

DRAWING NO	REVISION
9HAR-900	P1

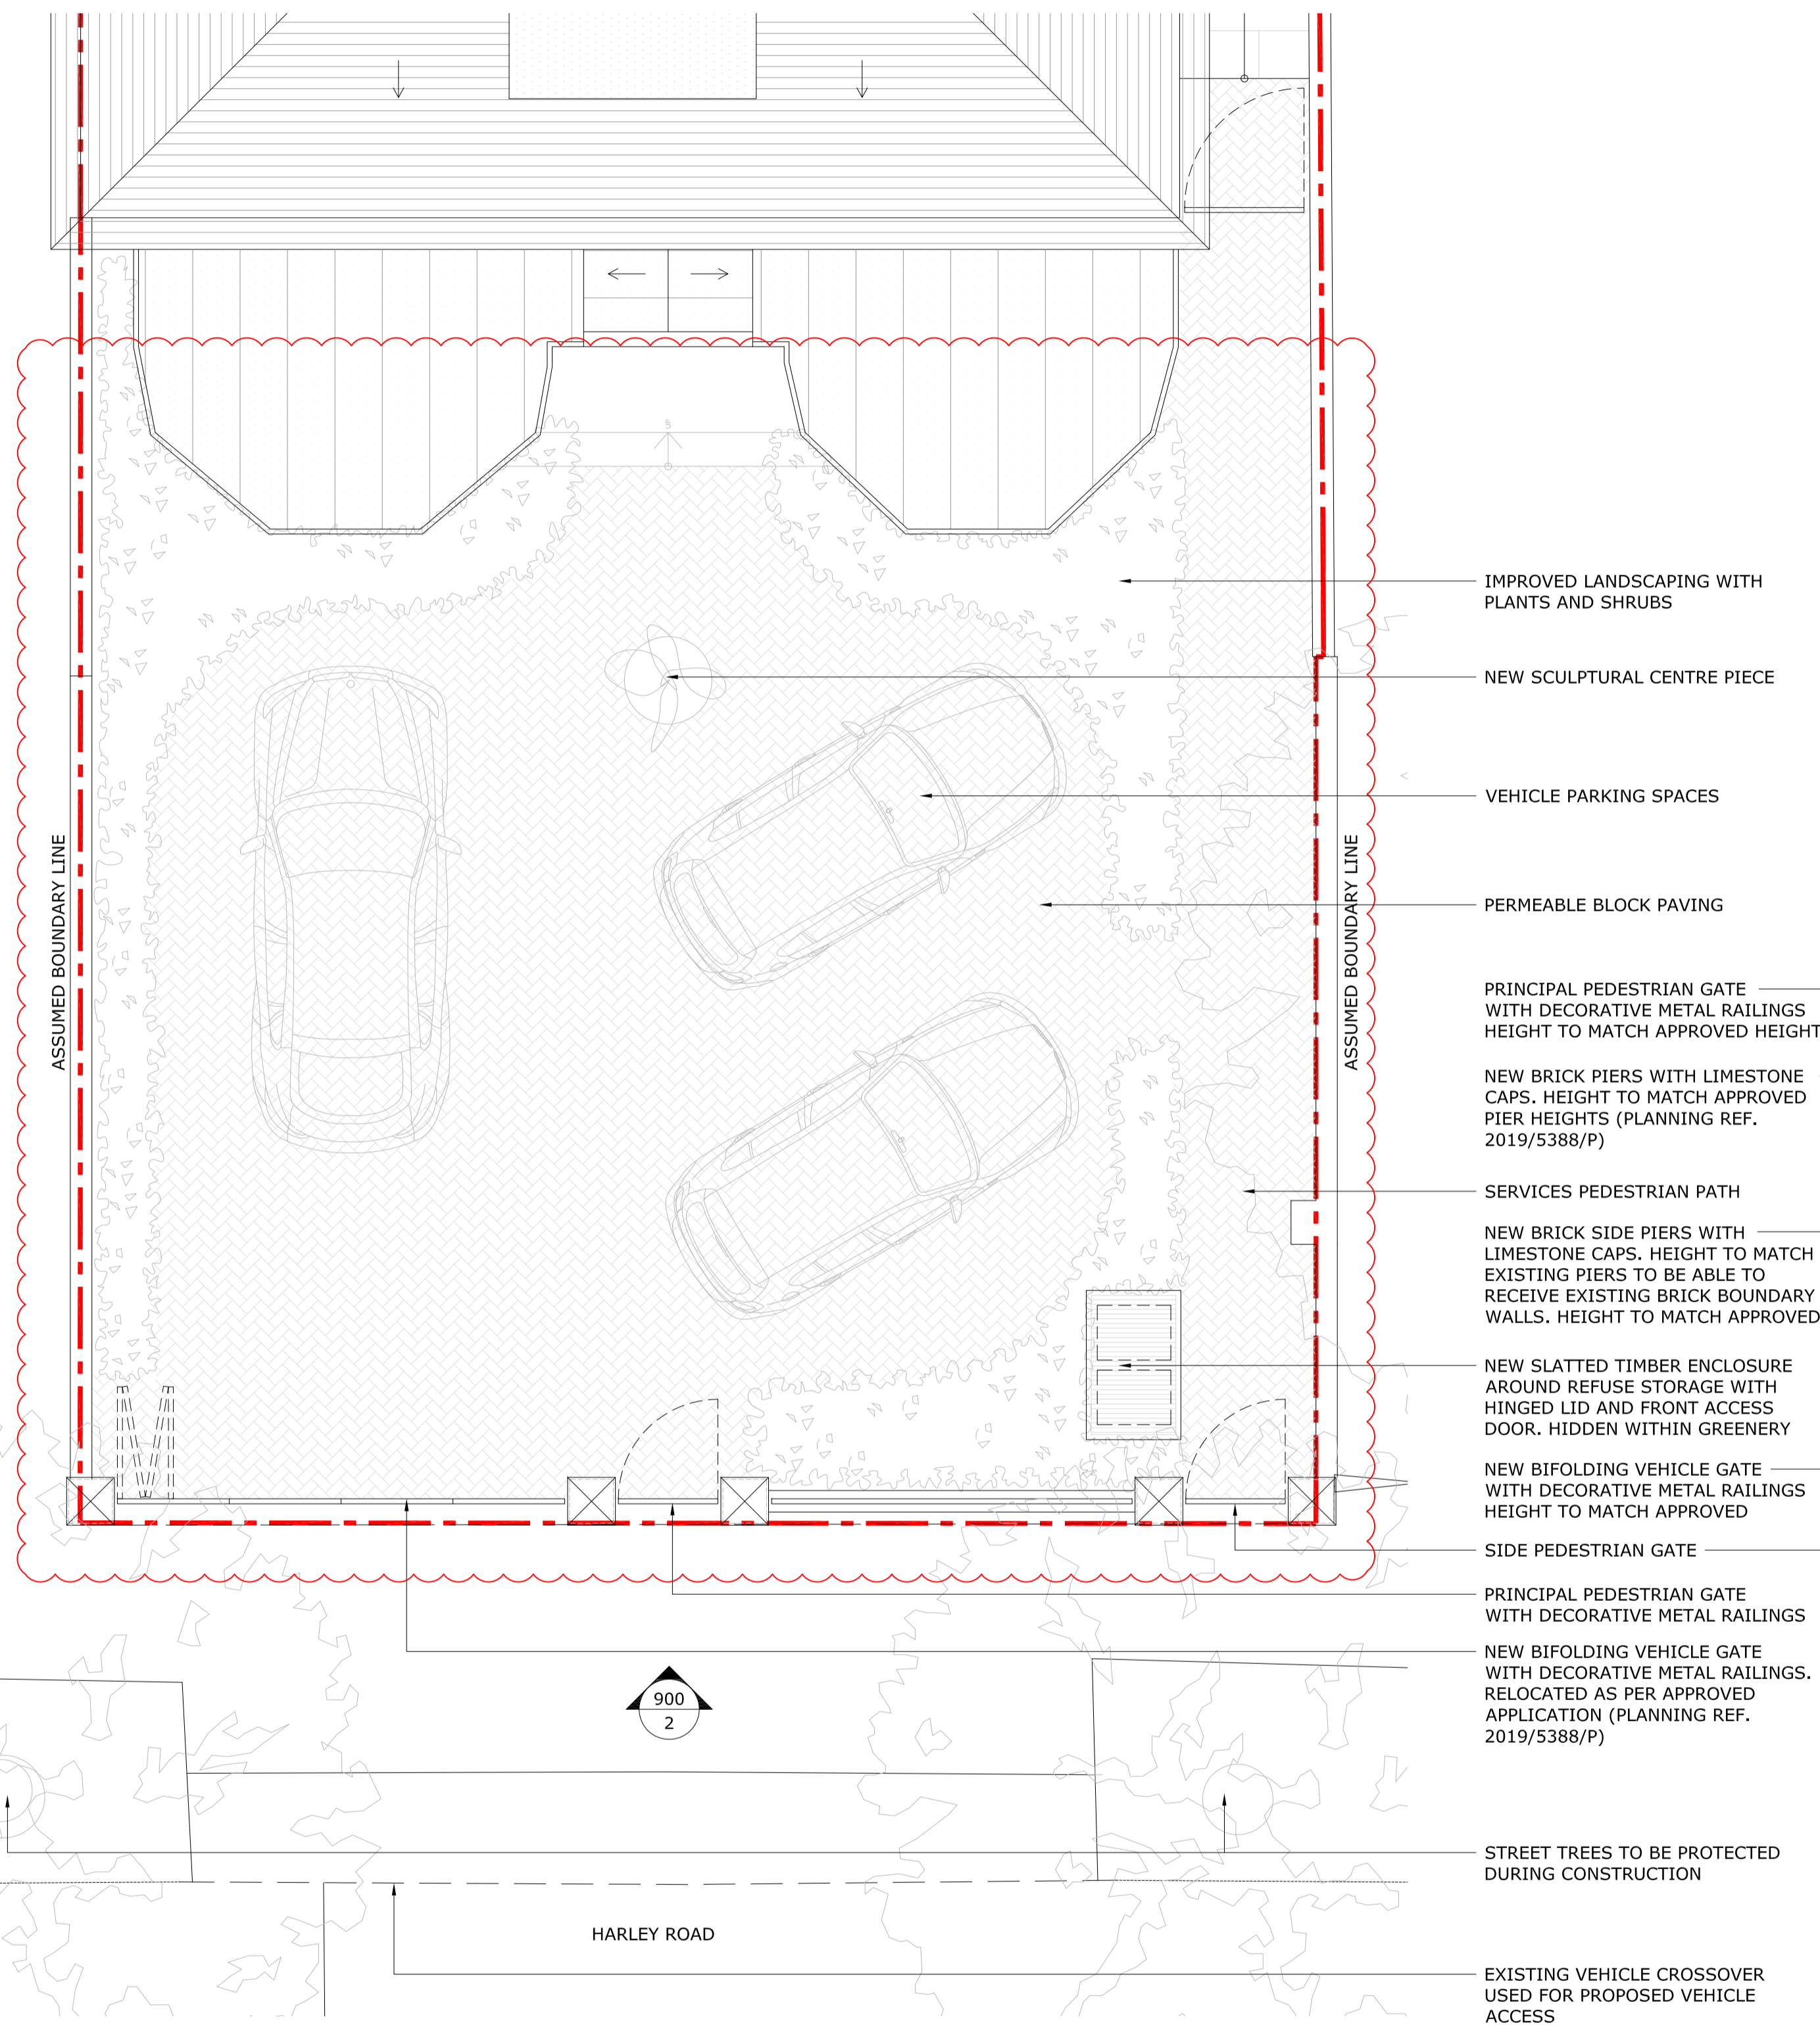

- IMPROVED LANDSCAPING WITH PLANTS AND SHRUBS
- NEW SCULPTURAL CENTRE PIECE
- VEHICLE PARKING SPACES
- PERMEABLE BLOCK PAVING
- PRINCIPAL PEDESTRIAN GATE WITH DECORATIVE METAL RAILINGS HEIGHT TO MATCH APPROVED HEIGHT
- NEW BRICK PIERS WITH LIMESTONE CAPS. HEIGHTS TO MATCH APPROVED PIER HEIGHTS (PLANNING REF. 2019/5388/P)
- SERVICES PEDESTRIAN PATH
- NEW BRICK SIDE PIERS WITH LIMESTONE CAPS. HEIGHT TO MATCH EXISTING PIERS TO BE ABLE TO RECEIVE EXISTING BRICK BOUNDARY WALLS. HEIGHT TO MATCH APPROVED
- NEW SLATTED TIMBER ENCLOSURE AROUND REFUSE STORAGE WITH HINGED LID AND FRONT ACCESS DOOR. HIDDEN WITHIN GREENERY
- NEW BIFOLDING VEHICLE GATE WITH DECORATIVE METAL RAILINGS HEIGHT TO MATCH APPROVED
- SIDE PEDESTRIAN GATE
- PRINCIPAL PEDESTRIAN GATE WITH DECORATIVE METAL RAILINGS
- NEW BIFOLDING VEHICLE GATE WITH DECORATIVE METAL RAILINGS. RELOCATED AS PER APPROVED APPLICATION (PLANNING REF. 2019/5388/P)
- STREET TREES TO BE PROTECTED DURING CONSTRUCTION
- EXISTING VEHICLE CROSSOVER USED FOR PROPOSED VEHICLE ACCESS



2 PROPOSED FRONT GATE ELEVATION
 1:50@A1, 1:100@A3

1 PROPOSED FRONT CURTILAGE PLAN
 1:50@A1, 1:100@A3

