


1 First Floor Partition - Section
Scale: 1:10

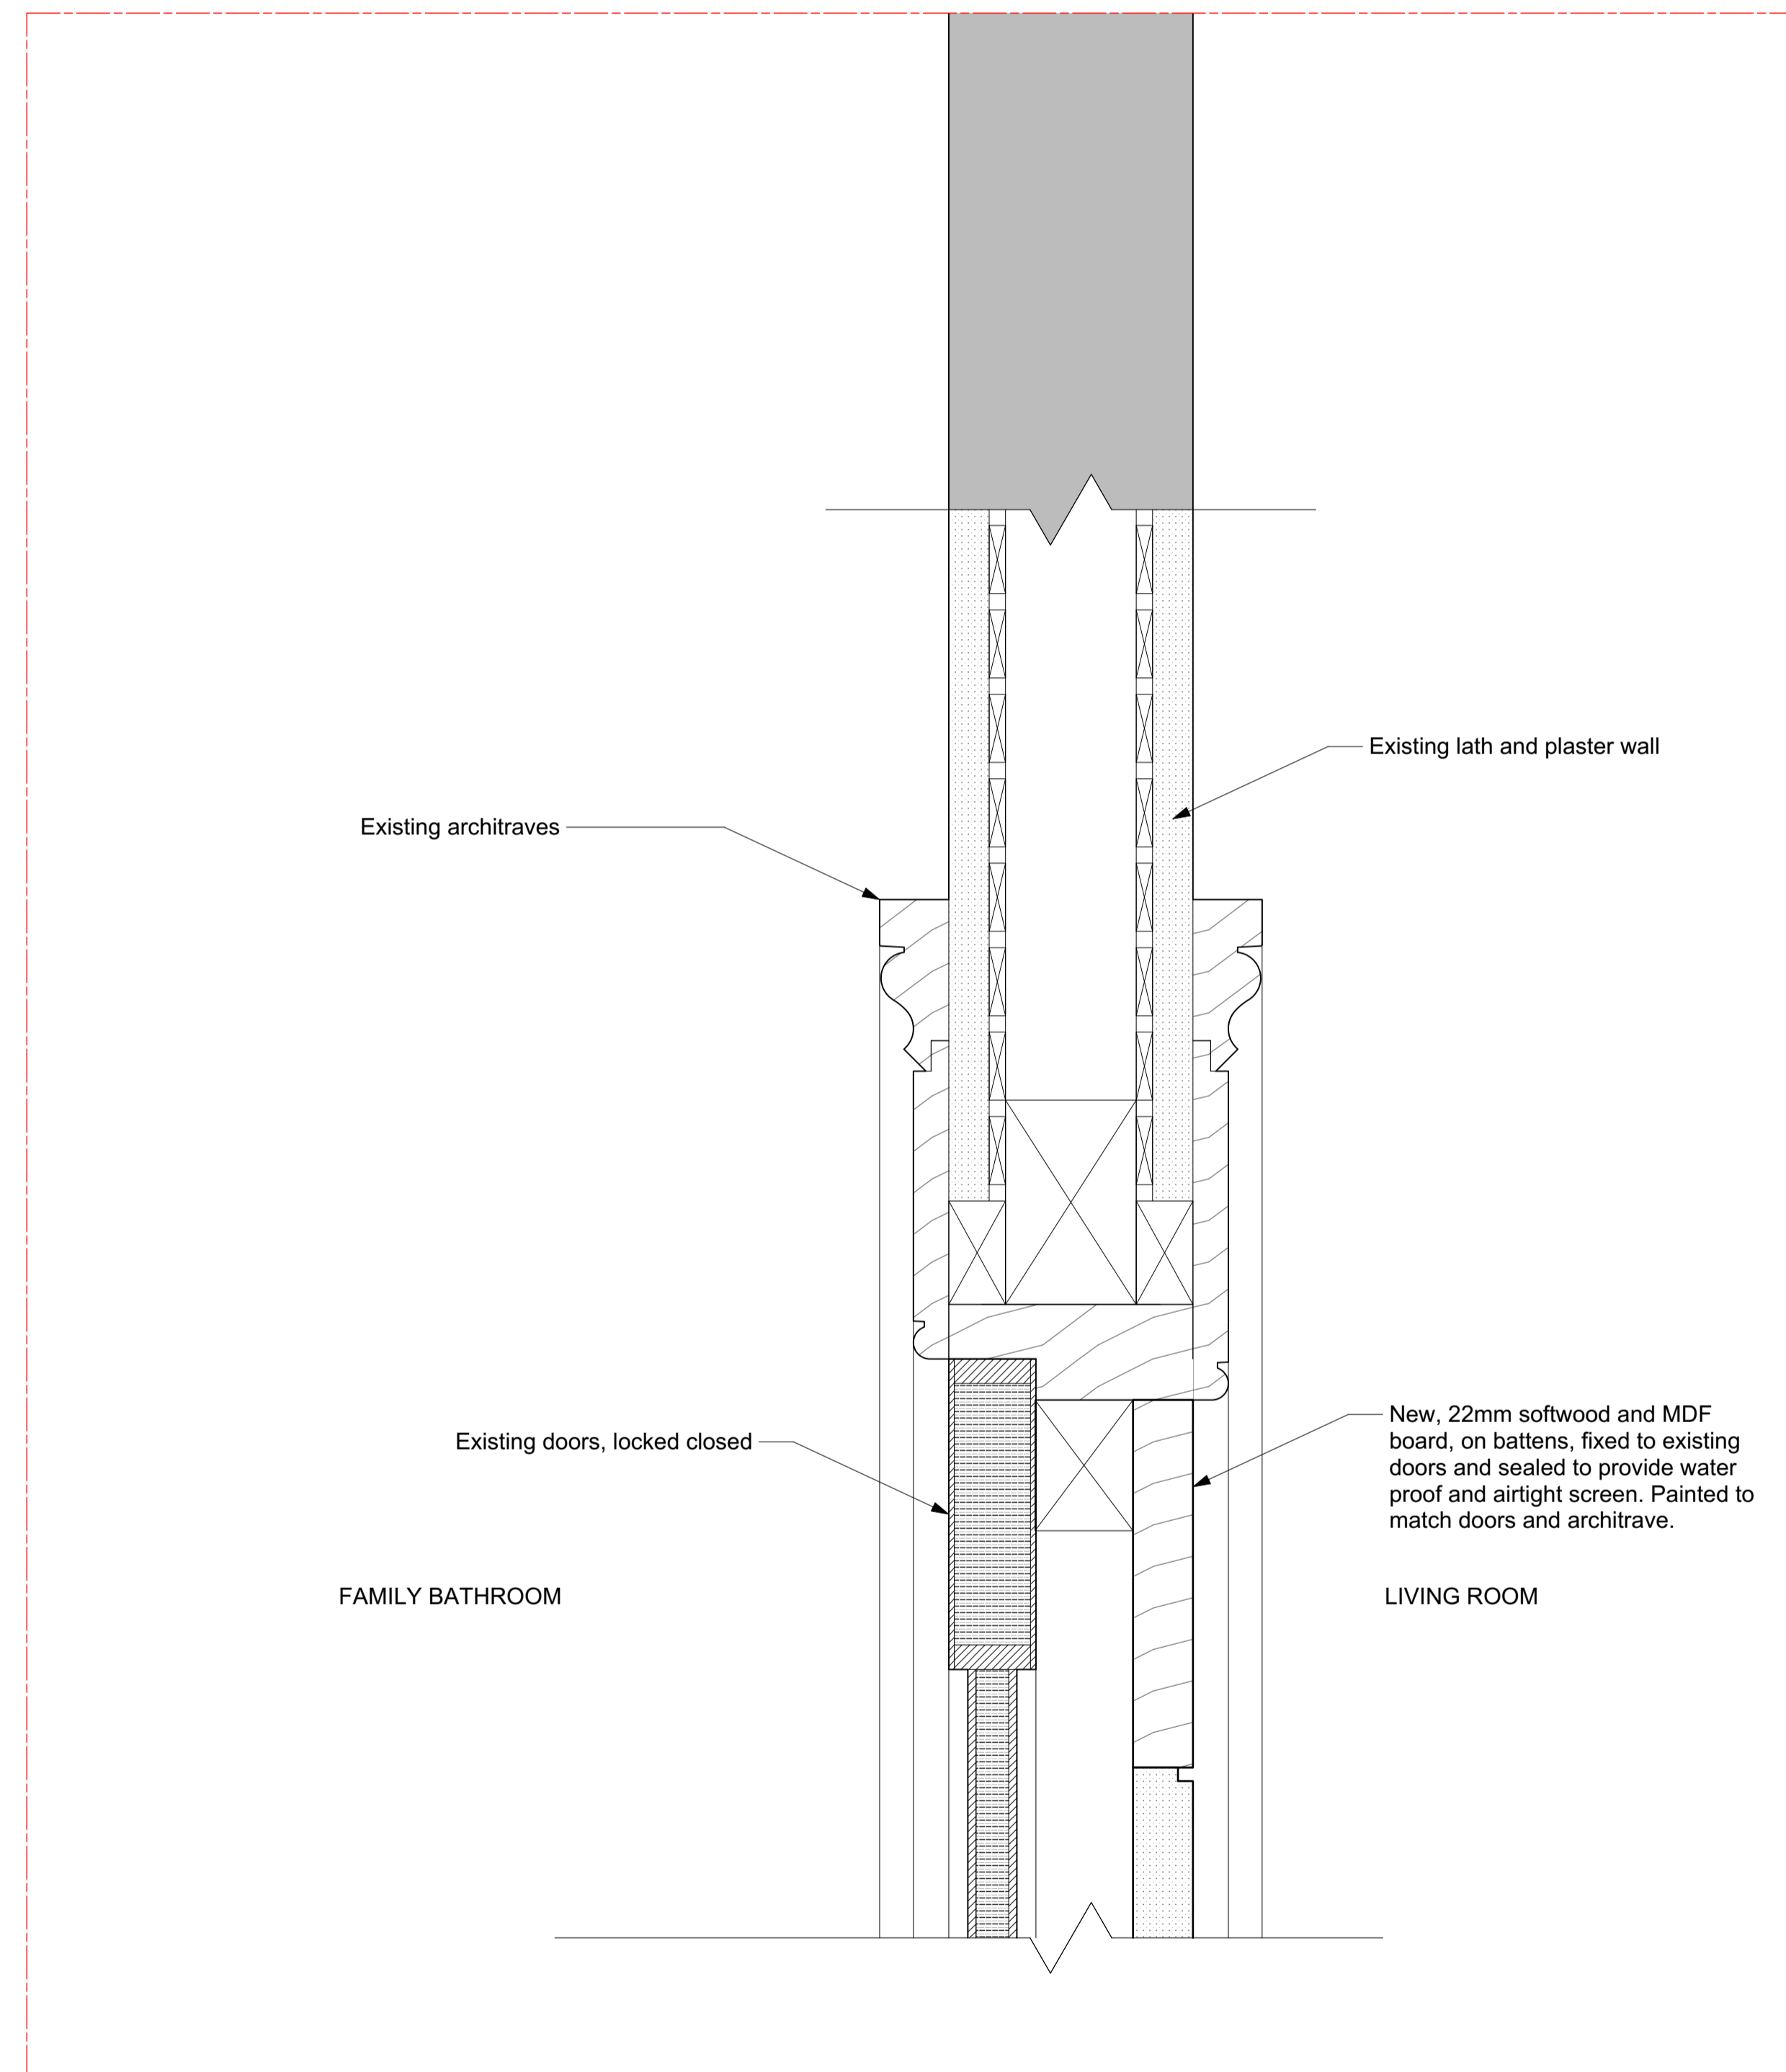

2 First Floor Partition - Detail Section
Scale: 1:2

Notes
 - All contents copyright.
 - Do not scale.
 - Based on survey by others.
 - Contractor to verify all dimensions on site.
 - Read in conjunction with all relevant Architect's, Consultant's & Supplier's information.
 - Report any discrepancies to the Architect.

1/10 Scale Bar - Metres
 0.1 0.2 0.3 0.4 0.5

1/2 Scale Bar - Millimetres
 20 40 60 80 100

Revisions
 A - 08/03/23 - Updated For Planning

Project
 Alterations & Refurbishments at
 12 Goodge Place,
 London, W1T 4SG

Drawing
 First Floor Detail Section
 As Proposed

Number	Date	By	Status	Information
2203_AD17_A	1/10/22	AvdL	Drawn	
	19/10/22	NJK	Checked	

Neil Kahawatte Architects
 Studio 36
 Archway Studios
 Bickerton House
 25-27 Bickerton Road
 London, N19 5JT
 020 7360 5330
 mail@neilkahawatte.com
 Company Number: 8539938