

C3	Roof parapets revised	20.03.23	MAG	KL
C2	for s73 2023 application	19.01.23	MAG	KL
C1	For Planning	23.03.22	MAG	KL
Rev	Description	Date	Dr	App
Author		14/03/22		Approver




AHR Architects Ltd  
31-35 Kirby Street  
London  
EC1N 8TE  
United Kingdom

T +44(0)20 78379789  
E london@ahr.co.uk  
www.ahr.co.uk

client name	GM London		
project	19-37 Highgate Road		
drawing	Section A-A		
computer file	C:\Users\mra.georgie\REVIT\LOCAL FILES\HR-AHR-ZZ-DR-A-20-311.mara.georgie\2021.rvt		plot date
project number	2019.00386.001	scale	1 : 100 @A1
drawing number	HR-AHR-B1-ZZ-DR-A-20-311	rev	C3 S1

This drawing is to be read in conjunction with all related drawings. All dimensions must be checked and verified on site before commencing any work or producing shop drawings. The originator should be notified immediately of any discrepancy. This drawing is copyright and remains the property of AHR.

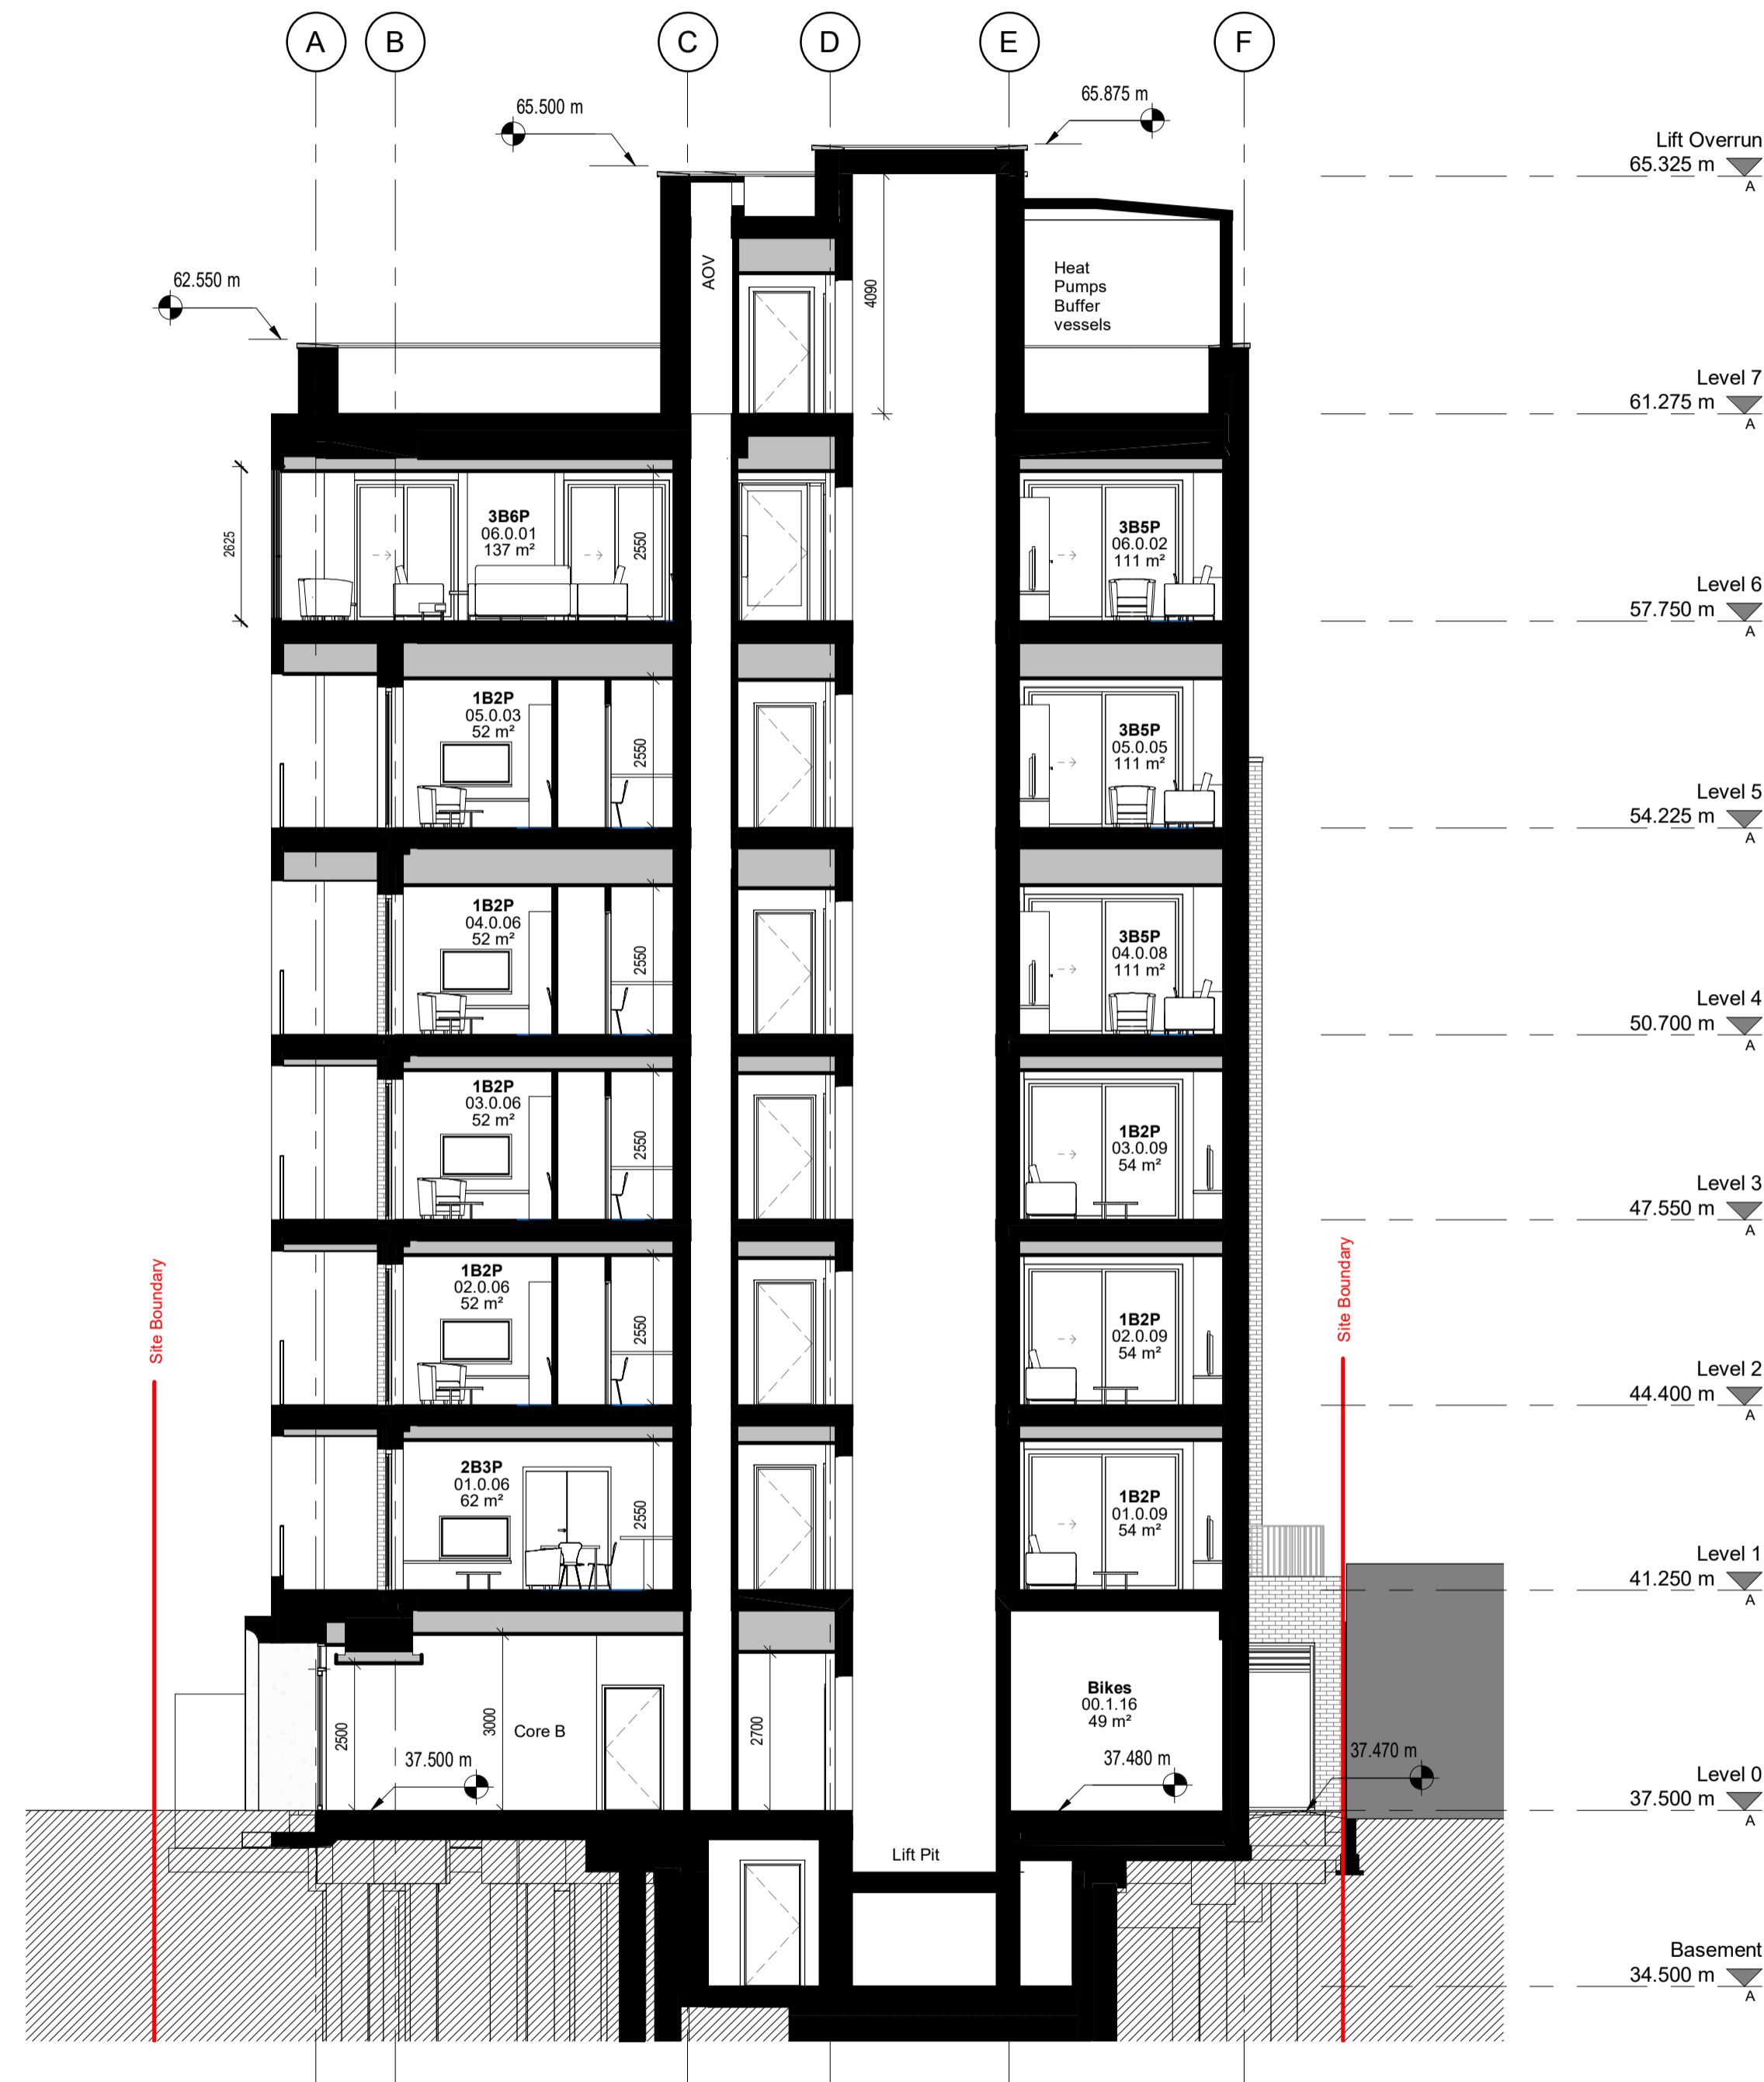

C3	Roof parapets revised	20.03.23	MAG	KL
C2	for s73 2023 application	19.01.23	MAG	KL
C1	For Planning	23.03.22	MAG	KL
Rev	Description	Date	Dr	App
original by	Author	date created	14/03/22	approved by
				Approver

**AHR**  
 AHR Architects Ltd  
 31-35 Kirby Street  
 London  
 EC1N 8TE  
 United Kingdom

T +44(0)20 78379789  
 E london@ahr.co.uk  
 www.ahr.co.uk

client name	GM London		
project	19-37 Highgate Road		
drawing	Section B-B		
computer file	C:\Users\mra.georgina\REVIT\LOCAL		plot date
project number	2019.00386.001		scale
drawing number	HR-AHR-B1-ZZ-DR-A-20-312	rev	C3
		issue status	S1

This drawing is to be read in conjunction with all related drawings. All dimensions must be checked and verified on site before commencing any work or producing shop drawings. The originator should be notified immediately of any discrepancy. This drawing is copyright and remains the property of AHR.