
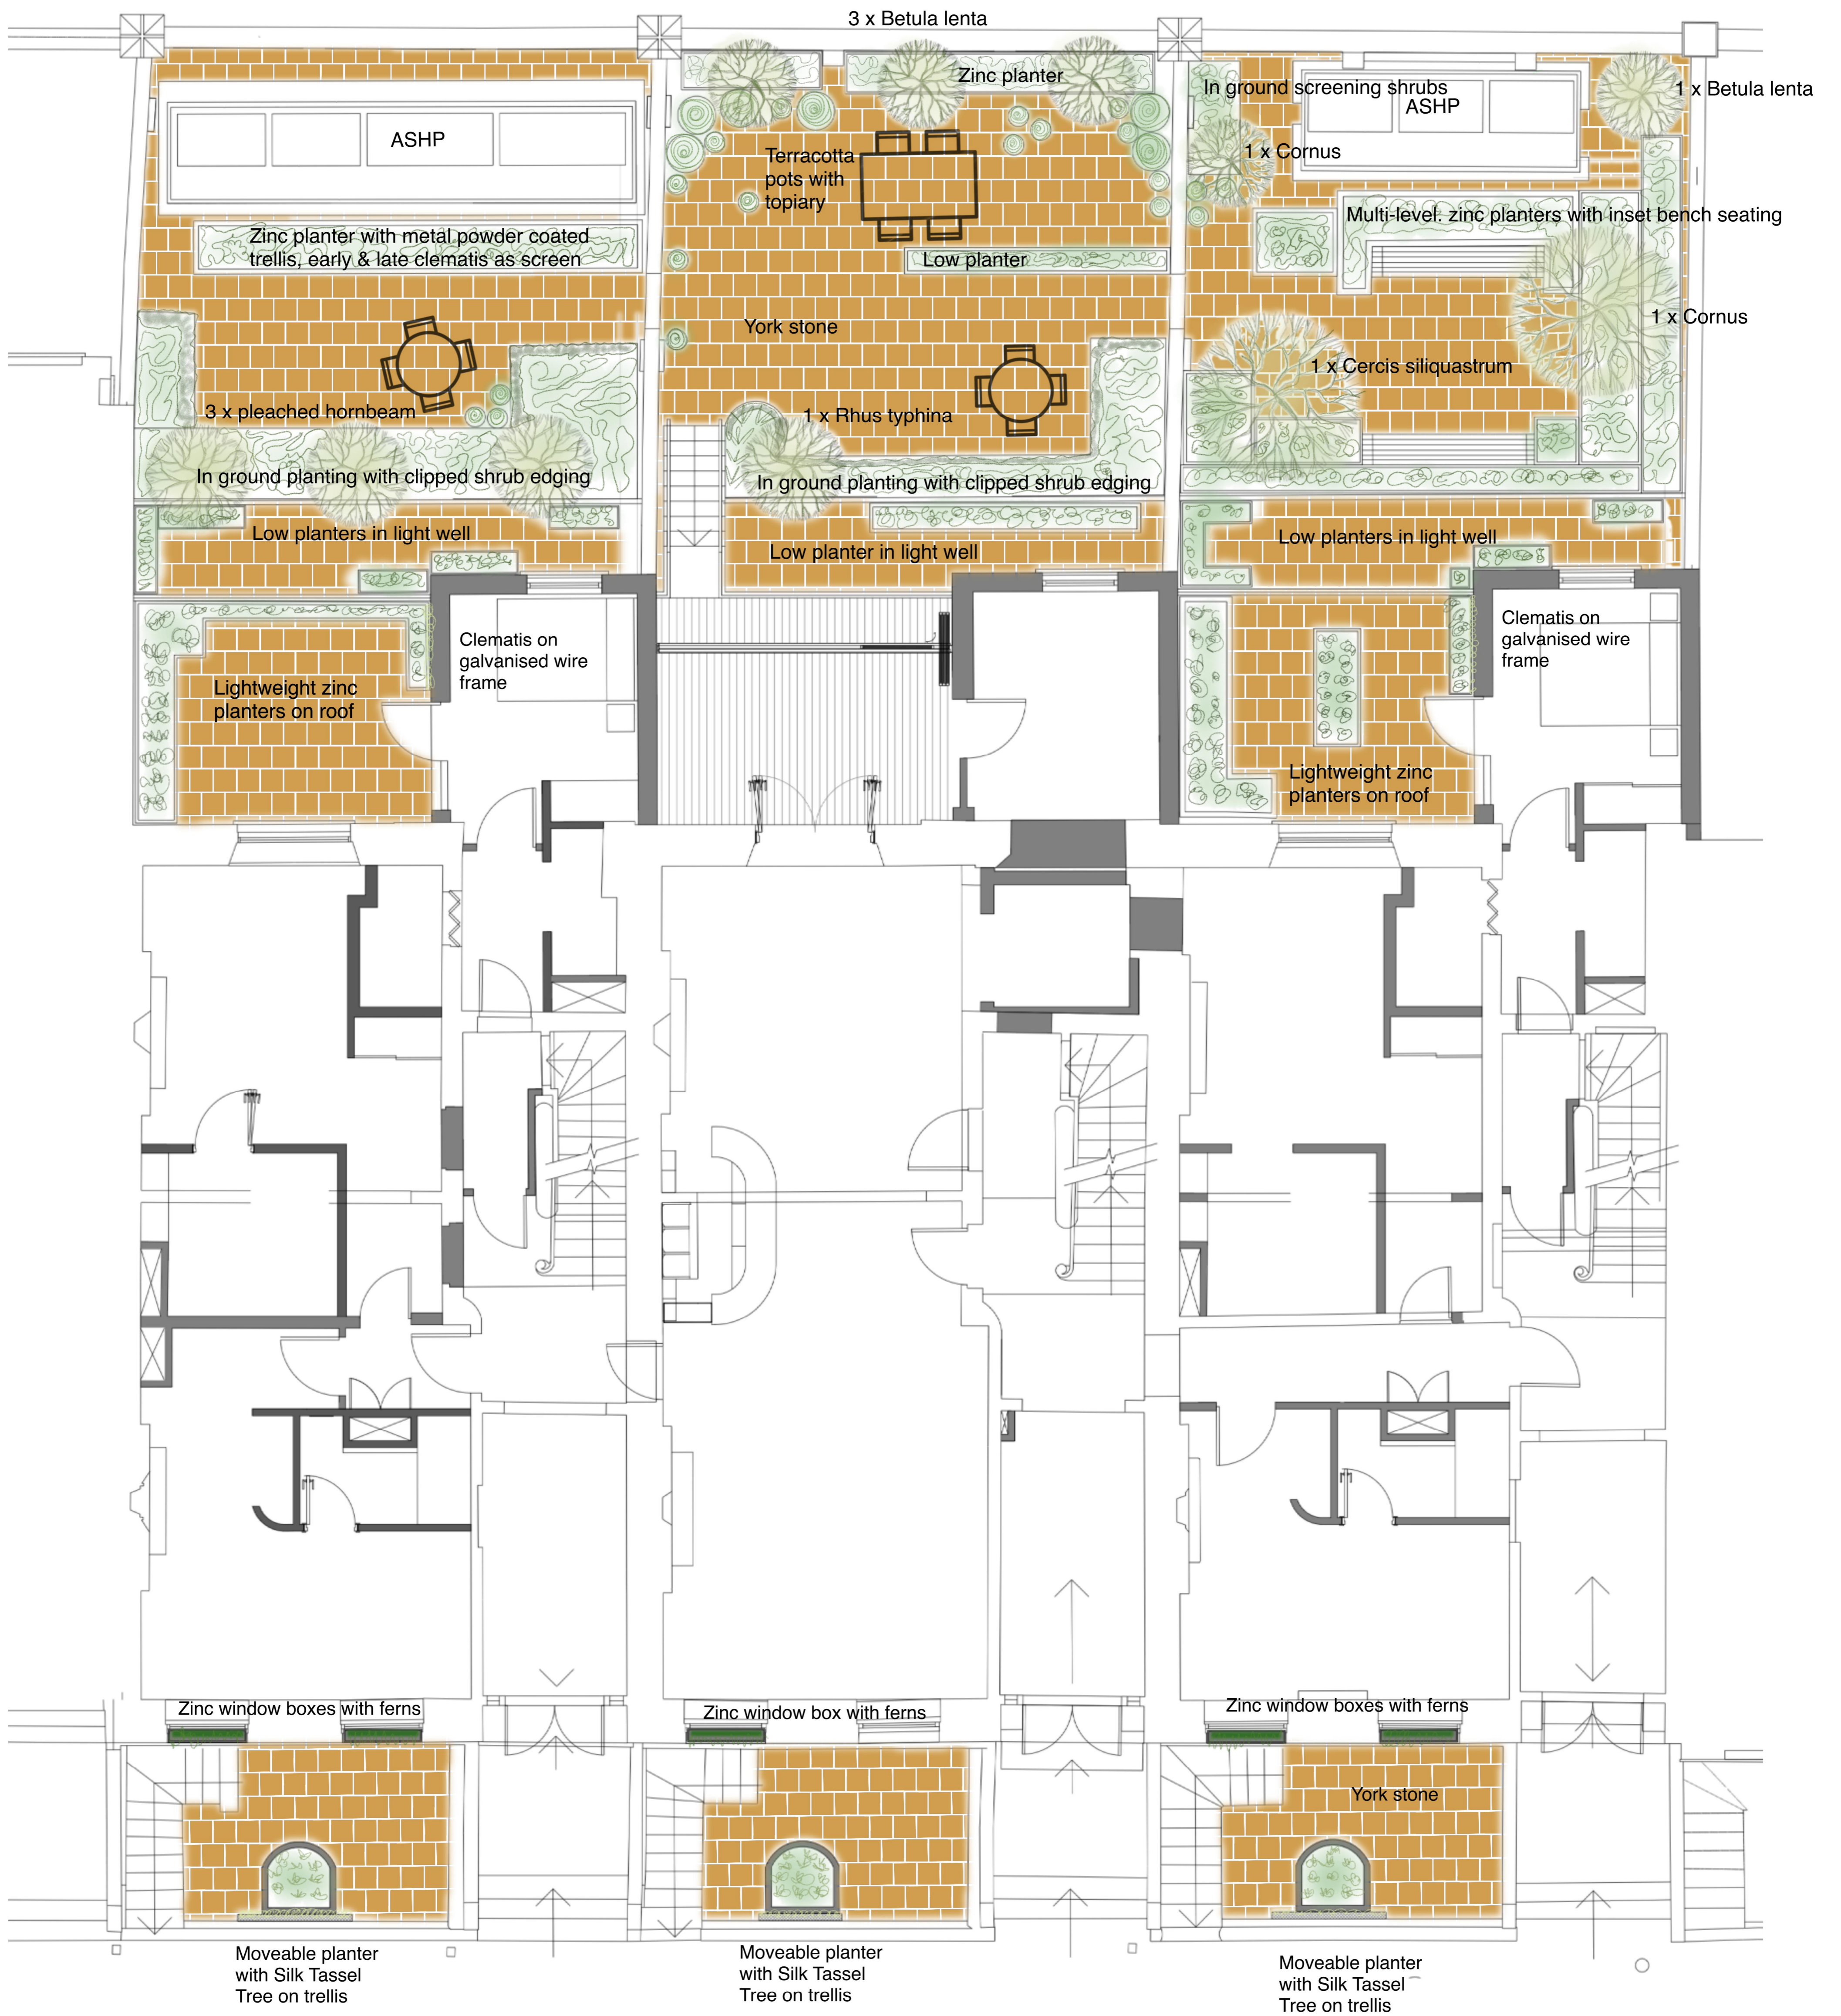


LANDSCAPE MASTER PLAN

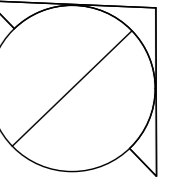

Client: Nebra Property 2022 Ltd  
 Project: 4-6 Bedford Place, Bloomsbury  
 Title: Landscape Master Plan  
 Date: 23/03/23 Scale: NTS @ A1 (CHECK PRINTER SPEC)  
 Drawn: MW Checked: PW Client Ref:  
 Drawing Number: CPVS-WLA-V1-XX-DR-L-LMP  
 Rev: A

**WRIGHT**  
 Landscape and Arboriculture Ltd  
 Algon Road, Bedford RM1 2WY  
 01737 516064 or 0740000078  
 office@wrightandarb.com  
 www.wrightandarb.com

Please check all dimensions on site. Do not rely on monochrome copies. This drawing is the copyright of Wright Landscape and Arboriculture Ltd, and is intended for the sole use of the client. This drawing may not be changed without the written consent of Wright Landscape and Arboriculture Ltd.