


9th April 2012

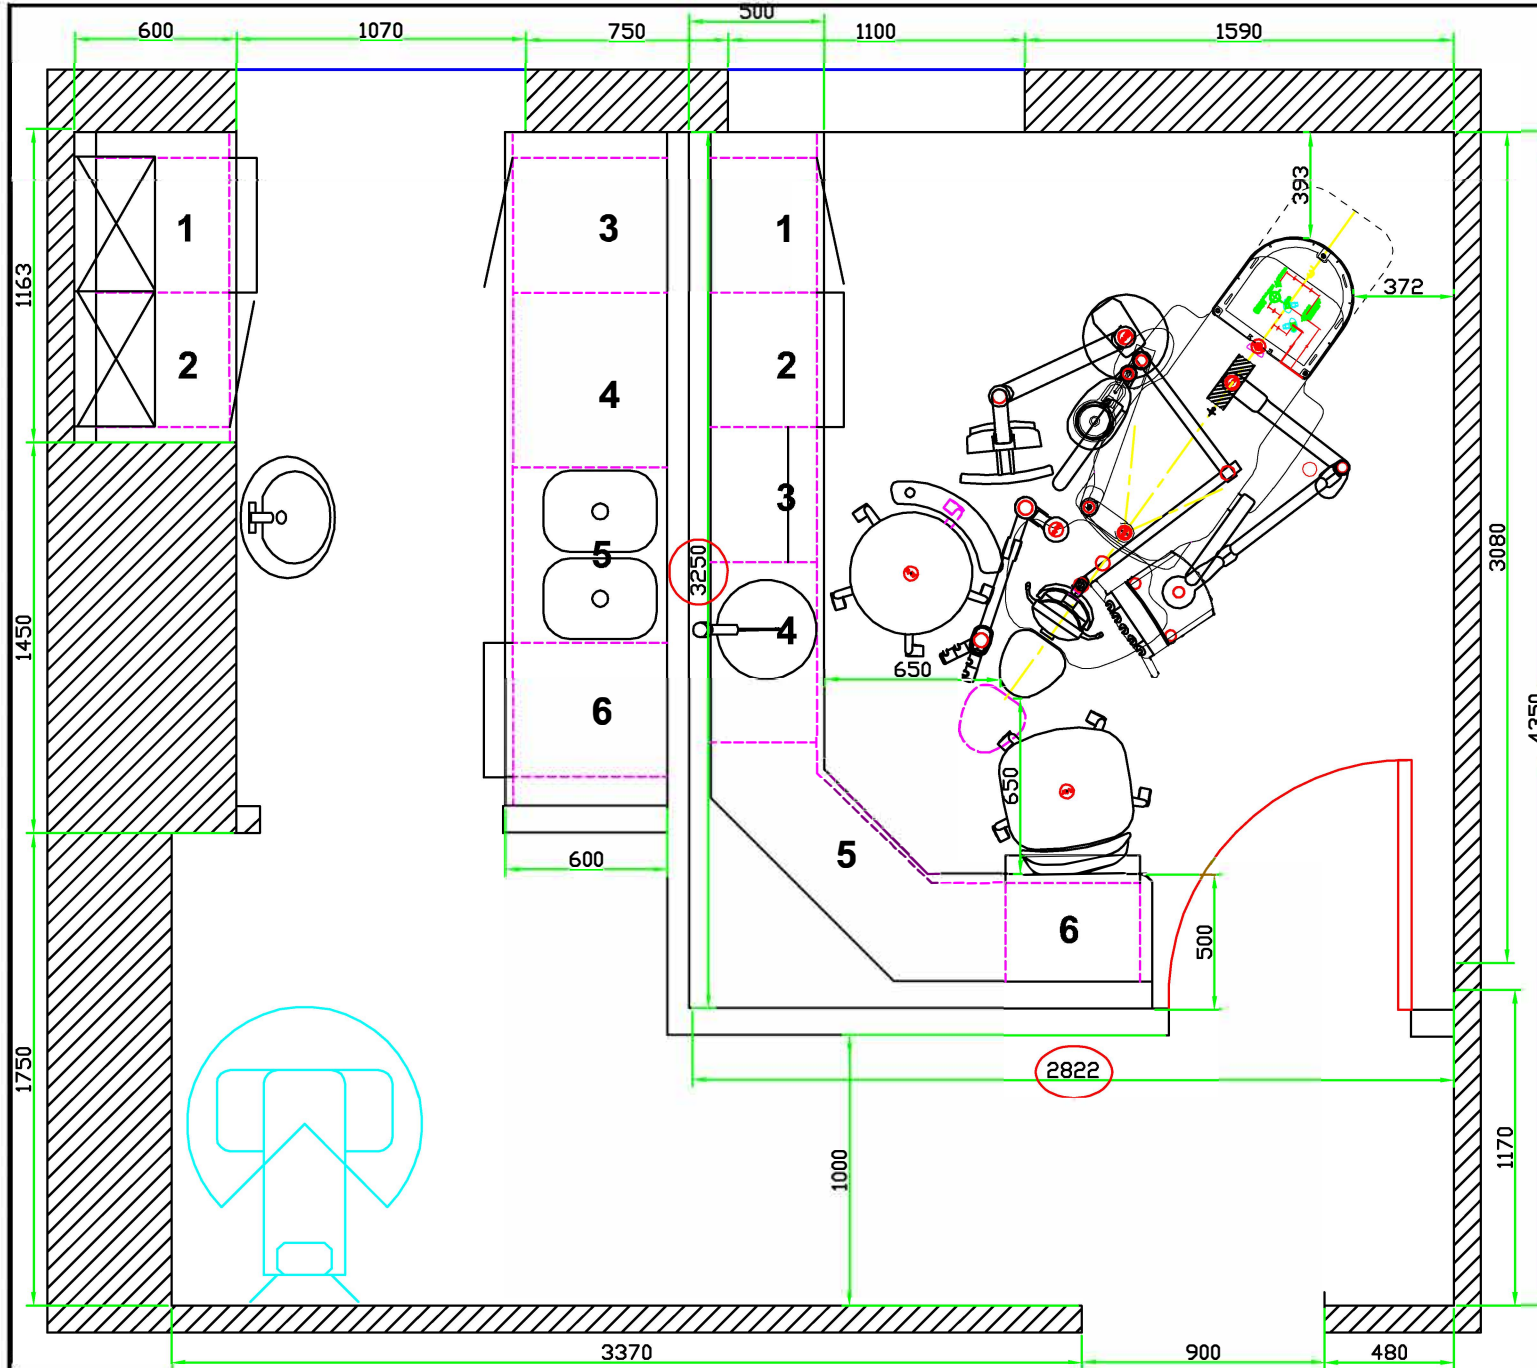

## **MODWOOD CABINETRY**

### **SURGERY CABINETRY**

- 1 - M6 STORAGE UNIT FOR SUCTION
- 2 - M5 DRAWER UNIT
- 3 - M4B UP/OVER WITH ONE DRAWER
- 4 - M3 SINK UNIT
- 5 - 45 DEGREE FLYOVER WITH CORNER STORAGE CABINET FOR CPU
- 6 - M5 DRAWER UNIT

### **DECON ROOM CABINETRY**

- 1 - M5 DRAWER UNIT
- 2 - M6 STORAGE UNIT
- 3 - M6 STORAGE UNIT
- 4 - 650mm FLYOVER FOR WASHER DISINFECTOR
- 5 - 650mm WIDE DOUBLE SINK UNIT
- 6 - CLINICAL WASTE BIN
- 7 x 500mm WALL UNITS

**DentalDynamix**  
EQUIPMENT

38 GREEN LANE  
DATCHET  
SL3 9EX  
TEL 0844 800 8870

CUSTOMER: DR H HAGEN

SALES ADVISOR: BRADLEY MARZ

LOCATION:

DRAWN BY: BM

DATE: 09/04/2012

SCALE:

DRG.NO: NO1