


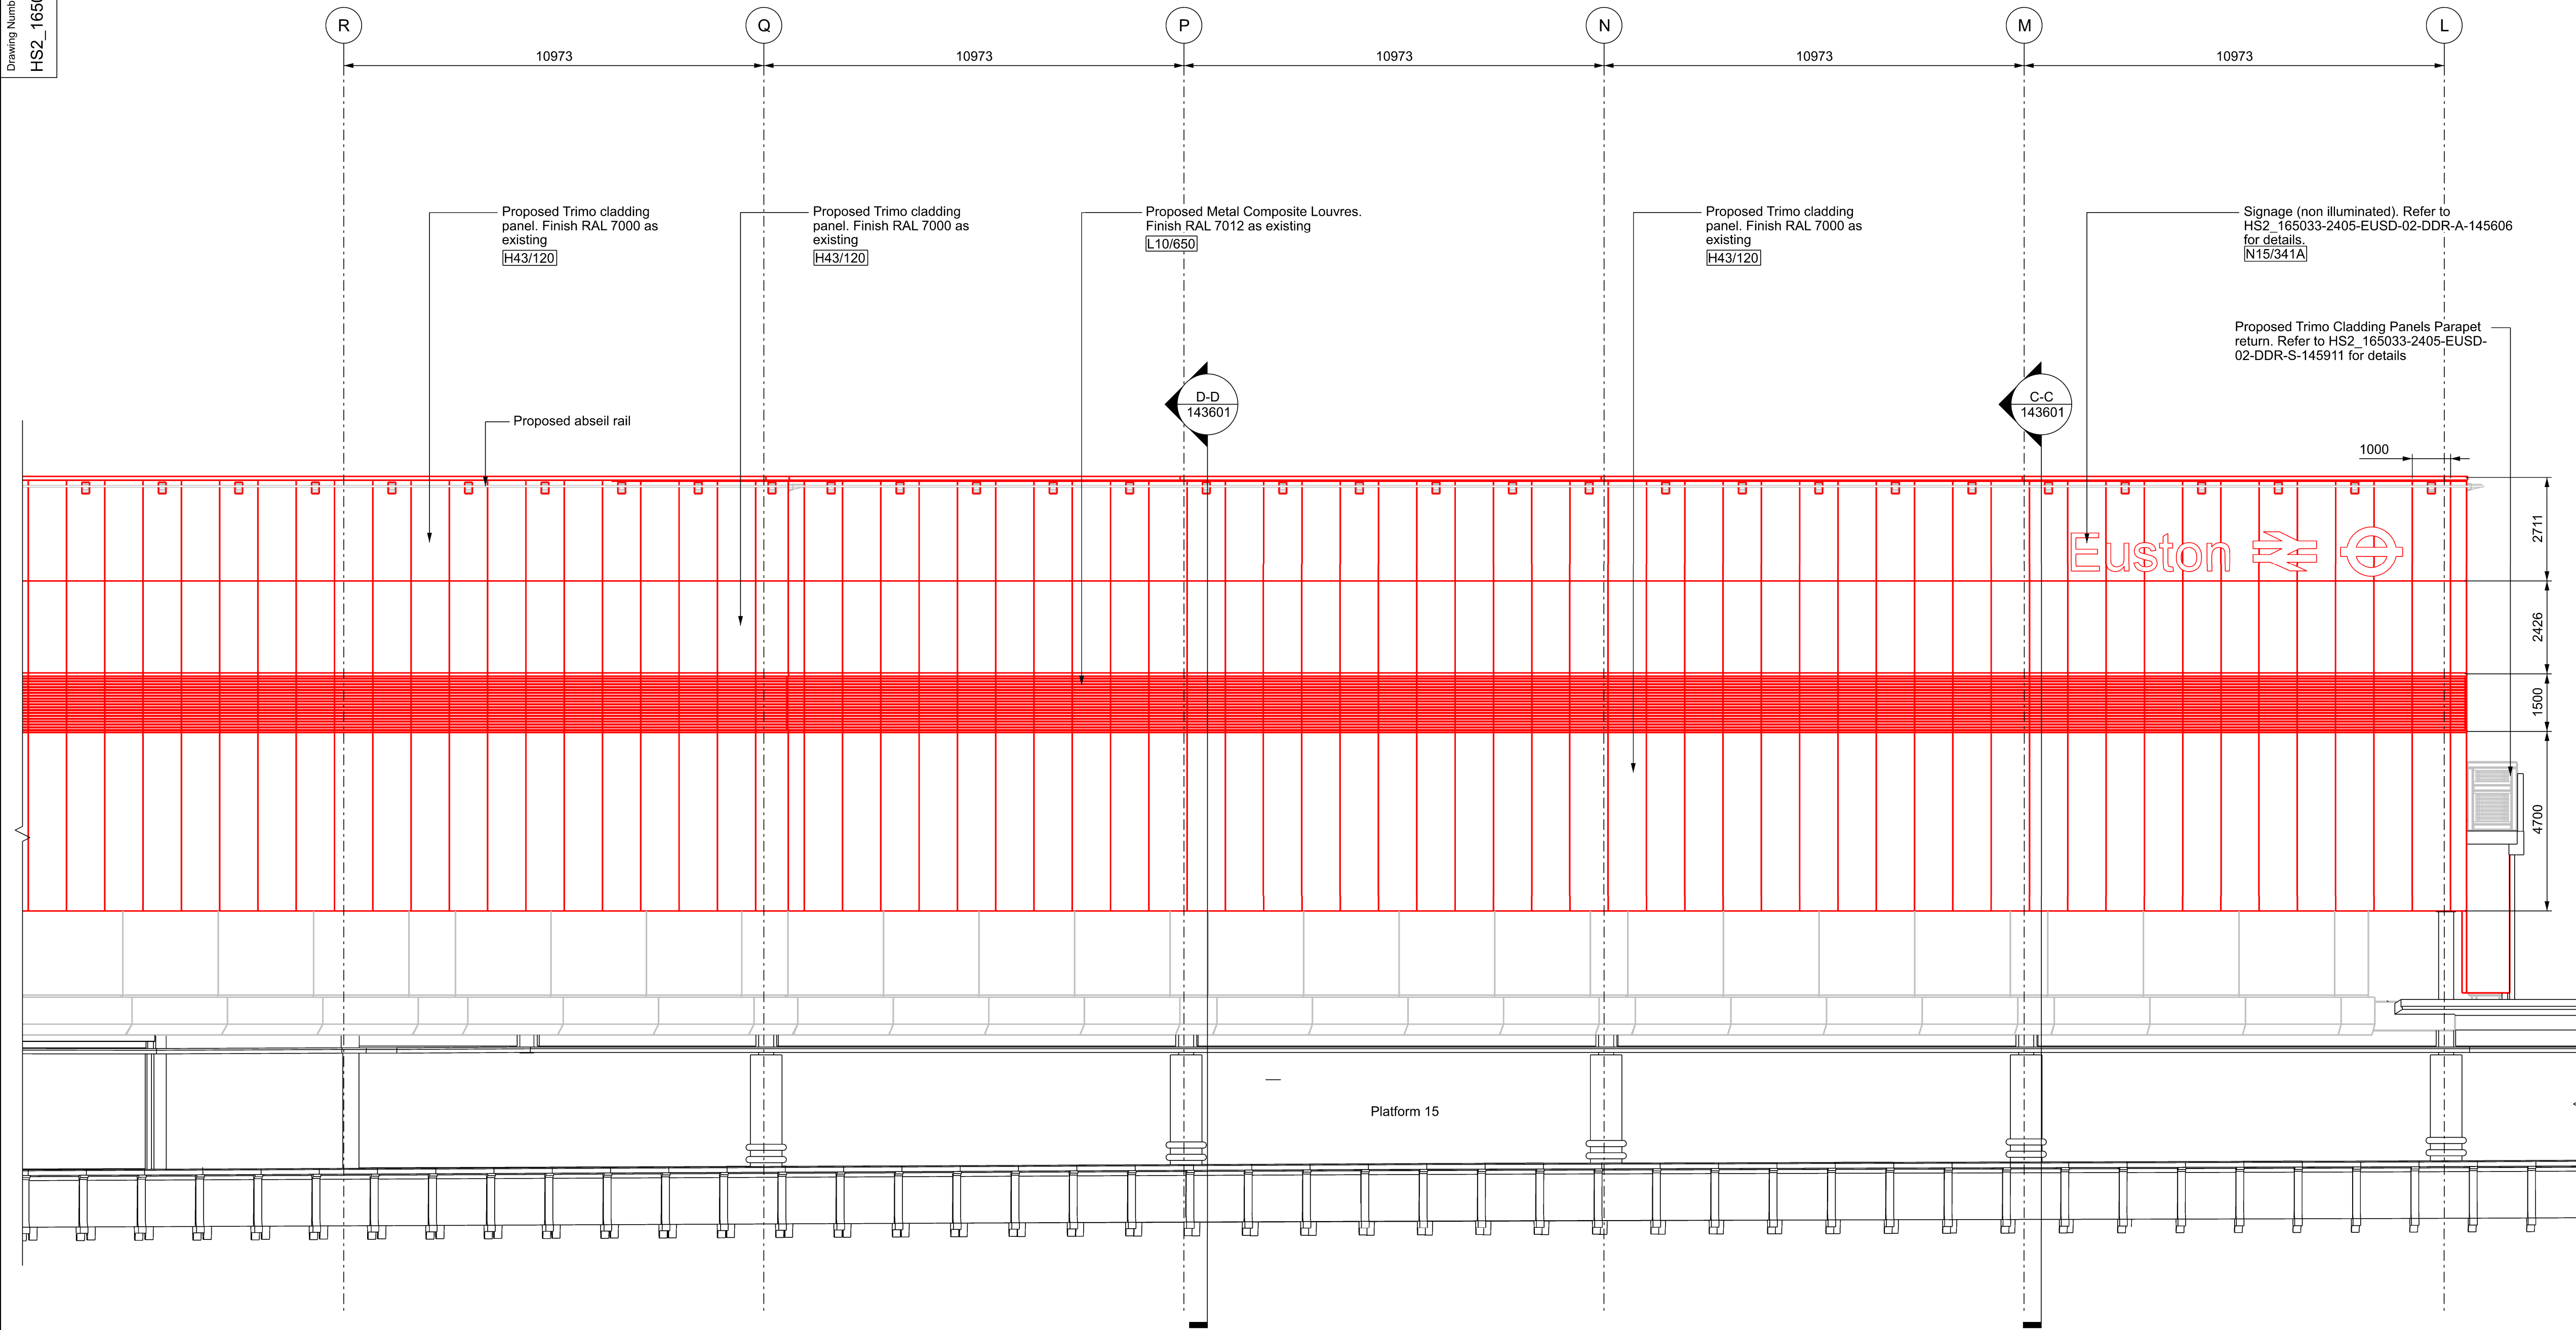


A-A
144601
Parcel Deck - Gridline 50 Facade - External Elevation A-A
1:100

Asset Status

Existing Assets - To Be Retained

Proposed Assets

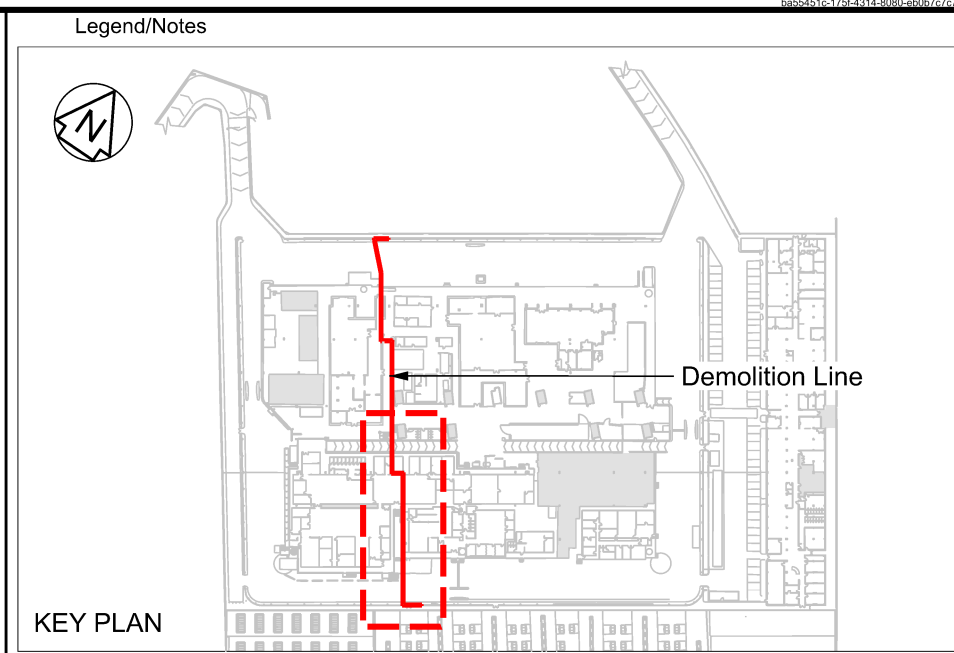

- Notes:
- This drawing is to be printed in colour.
 - Do not scale from this drawing, refer only to dimensions given.
 - All dimensions are in millimetres unless specified otherwise.
 - This design package is based on survey information provided by the Principal Contractor in model reference:
HS2_158159-2405-EUSD-ZZ-DM3-G-190001
HS2_158159-2405-EUSB-ZZ-DM3-G-190001
HS2_158159-2405-EUSB-ZZ-DM3-G-190002
HS2_158159-2405-EUSD-ZZ-DM3-G-190003
Atkins takes no responsibility for the accuracy of this survey information.
 - All dimensions should be verified on site prior to fabrication or construction works commencing.
 - This drawing should be read in conjunction with Architectural Specification reference: 165033-SKA-SPE-EAR-000003
 - This drawing has been prepared as part of the GL50 PD Outline Facade Package. Refer to other workstreams where noted on the drawing.

Safety, Health and Environmental Information

Notes below are additional to hazards/risks normally associated with this type of work:

Construction

- Ci. Risk of electrocution when working in close proximity to the existing OLE
- Cii. Risk of structural collapse when working in close proximity to partially supported roof
- Ciii. Risk of blocking Means of Escape from platform 14 and 15 during construction phase
- Civ. Potential risk of falling from height

Operations

- Oi. Change in gradient, ramped slope

Maintenance

- Mi. Roof access stair
- Mii. Be aware of ledge, any ropes to be clear of signnange for snagging and not to be used as a foothold
- Miii. Special care must be given to abseilers when they cross from internal to external facade
- Miv. Maintenance of gullies must be undertaken by a qualified operative

These notes are based on the use of experienced and competent contractors carrying out the work using an approved safe method of working.

Rev	Date	Description of Revisions	Drawn	Chkd	Appr
P01.1	18/05/22	Issued for ES4 Outline Design for Approval	PJ		
Status					
Schedule 17 Approval					S0



Authorised	Signed	Date
Contractor(s)	Skanska Construction UK Ltd	
Asset Location	Euston Station Parcel Deck	
Sub-Asset		
Type	CAD Drawing	Sub-Type Elevation
Role	Architect	Sub-Role Design
Location Zone	Euston Station Parcel Deck	
Phasing	Proposed	Project Stage PAGE 2 ES4
Project	Withdrawn	

HS2 On-Network Works

Contract No.
165033

Contract Title

Drawing Title

Euston Enabling Works
Parcel Deck
Gridline 50 Facade
Elevation A-A Sheet 2 of 2

Designed	T. Wilcox	Signed	Electronically Signed	Date	18/05/22
Drawn	P. Jarvis	Signed		Date	18/05/22
Checked		Signed		Date	
Approved		Signed		Date	
Scale(s)	1:100	ELR & Mileage	To	From	
Alternative Reference	EUSD				

Drawing Number	HS2_165033-2405-EUSD-02-DDR-A-144603	Revision	P01.1
----------------	--------------------------------------	----------	-------

