


C2	Basement Updated	05.07.22	MAG	KL
C1	For Planning	23.03.22	MAG	KL
Rev	Description	Date	Dr	App
by		by	by	by
original by	date created	approved by		
Author	25/05/21	KL		

**AHR**  
AHR Architects Ltd  
31-35 Kirby Street  
London  
EC1N 8TE  
United Kingdom

T +44(0)20 78379789  
E london@ahr.co.uk  
www.ahr.co.uk

client name	GM London		
project	19-37 Highgate Road		
drawing	Basement Plan		
computer file	plot date		
C:\Rev\Projects\HR-AHR-ZZ-ZZ-M3-A001_Maria Georgiev.nt	11.11.21		
project number	scale		
2019.00386.001	1 : 100	@A1	
drawing number	rev	issue status	
HR-AHR-B1-B1-DR-A-20-099	C2	S1	
This drawing is to be read in conjunction with all related drawings. All dimensions must be checked and verified on site before commencing any work or producing shop drawings. The originator should be notified immediately of any discrepancy. This drawing is copyright and remains the property of AHR.			

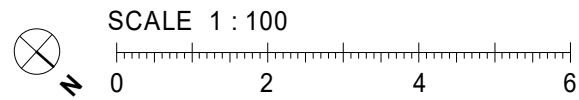



C3	Amendments following LDO consultation	06.07.22	MAG	KL
C2	Amendments following Fire Consultant comments	08.06.22	RK	KL
C1	For Planning	23.03.22	MAG	KL
Rev	Description	Date	Dr by	App by
original by	date created		approved by	
Author	06.06.20		KL	

AHR

AHR Architects Ltd

31-35 Kirby Street

London

EC1N 8TE


United Kingdom

T +44(0)20 78379789

E london@ahr.co.uk

www.ahr.co.uk

client name			
GM London			
project			
19-37 Highgate Road			
drawing			
Ground Floor Plan			
computer file		plot date	
C:\Rev\Projects\HR-AHR-ZZ-ZZ-M3-A001_Maria Georgiou.rvt		17.11.21	
project number		scale	
2019.00386.001		1 : 100 @A1	
drawing number		rev	
HR-AHR-B1-00-DR-A-20-100		C3	
		issue status	
		S1	
This drawing is to be read in conjunction with all related drawings. All dimensions must be checked and verified on site before commencing any work or producing shop drawings. The originator should be notified immediately of any discrepancy. This drawing is copyright and remains the property of AHR.			

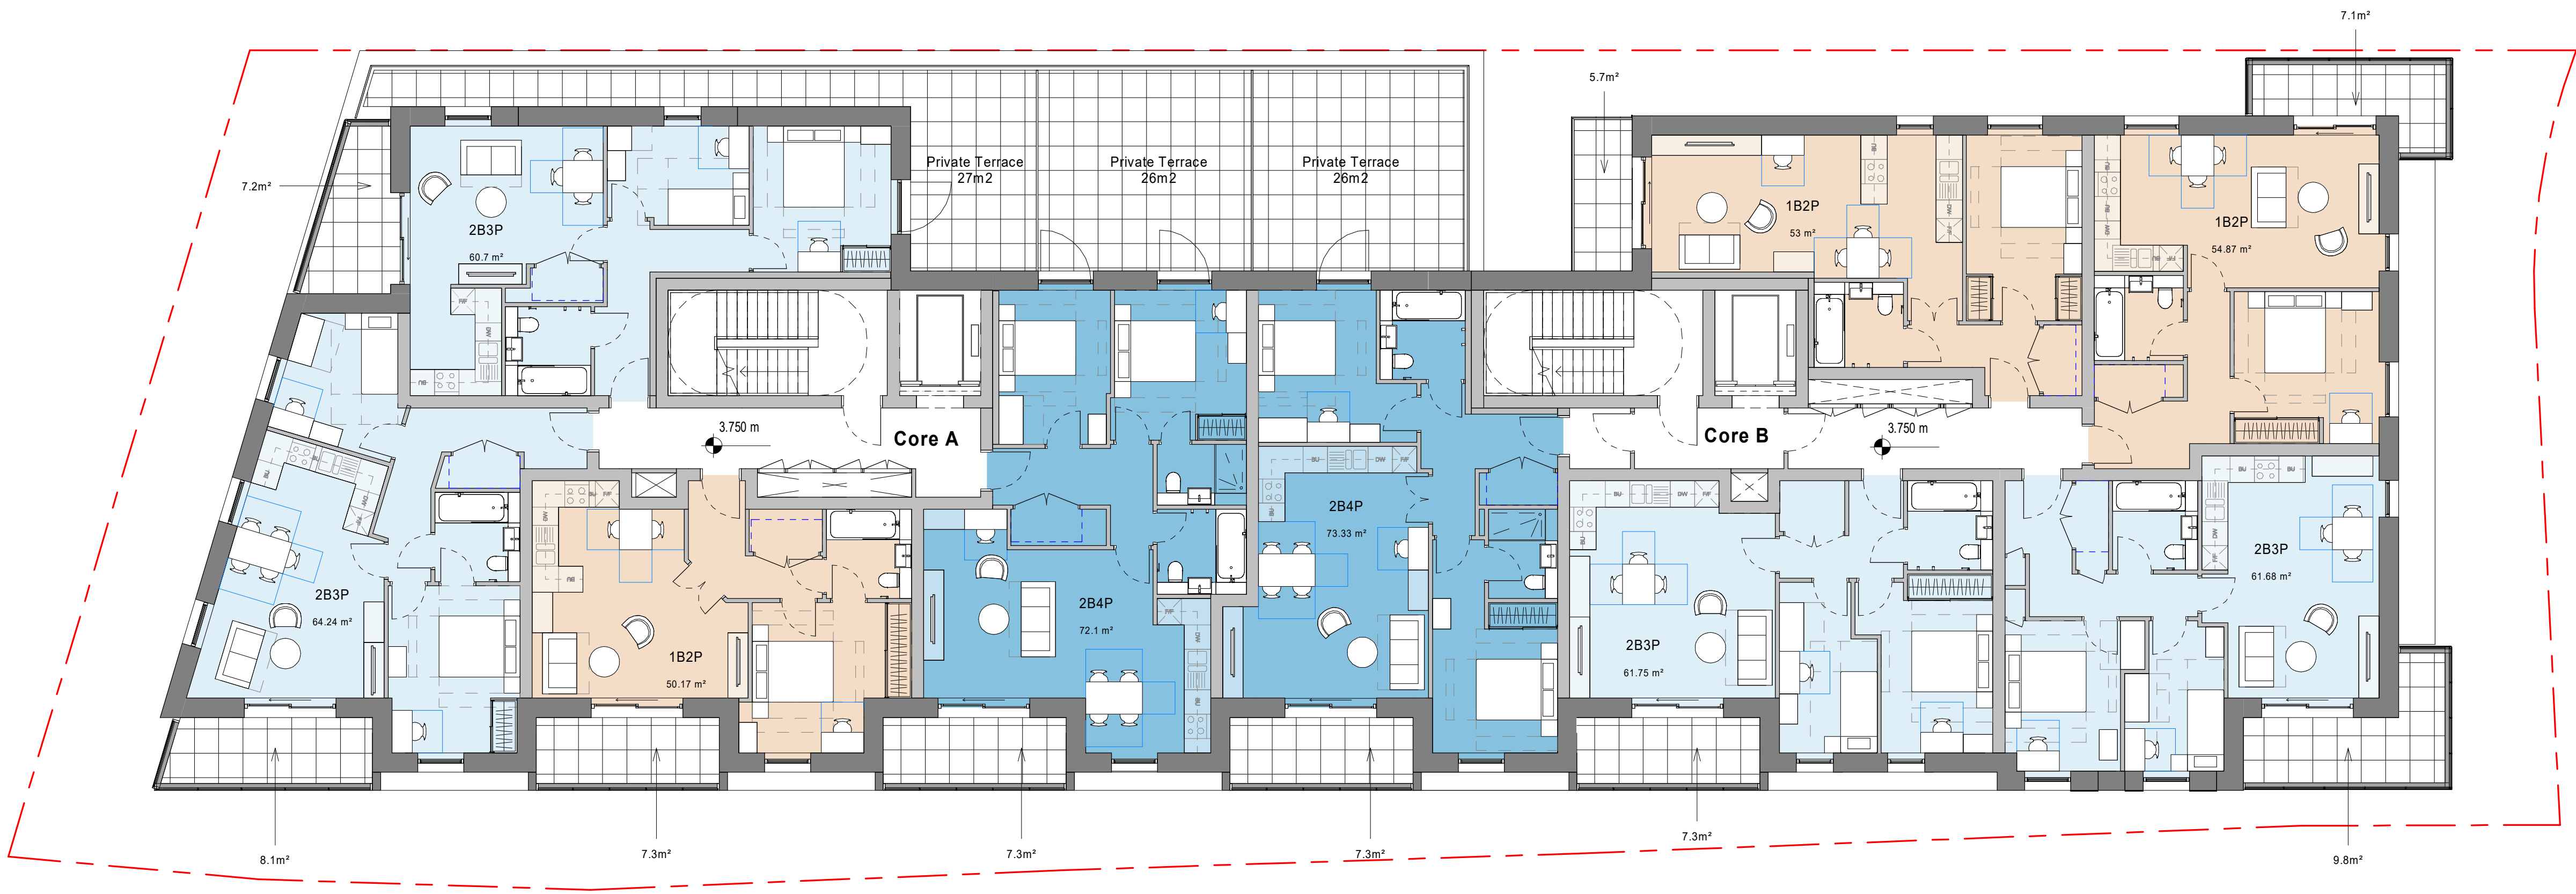


Level 1

C1	For Planning	23.03.22	MAG	KL
Rev	Description	Date	Dr	App
original by	date created		by	by
Author	06.06.20		KL	

**AHR**  
AHR Architects Ltd  
31-35 Kirby Street  
London  
EC1N 8TE  
United Kingdom

T +44(0)20 78379789  
E london@ahr.co.uk  
www.ahr.co.uk

client name	GM London
project	19-37 Highgate Road
drawing	1st Floor Plan
computer file	C:\Rev\Projects\HR-AHR-ZZ-ZZ-M3-A001_Maria Georgieva.rvt
plot date	17.11.21
project number	2019.00386.001
scale	1 : 100 @A1
drawing number	HR-AHR-B1-01-DR-A-20-101
rev	C1
issue status	S1
This drawing is to be read in conjunction with all related drawings. All dimensions must be checked and verified on site before commencing any work or producing shop drawings. The originator should be notified immediately of any discrepancy. This drawing is copyright and remains the property of AHR.	

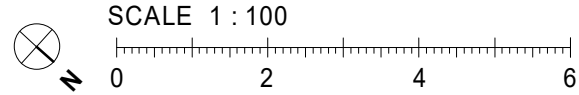




Level 2

C1	For Planning	23.03.22	MAG	KL
Rev	Description	Date	Dr	App
by		by	by	by
original by	date created			
Author	06.06.20			KL

**AHR**  
AHR Architects Ltd  
31-35 Kirby Street  
London  
EC1N 8TE  
United Kingdom

T +44(0)20 78379789  
E london@ahr.co.uk  
www.ahr.co.uk

client name			
GM London			
project			
19-37 Highgate Road			
drawing			
2nd Floor Plan			
computer file		plot date	
C:\Rev\Projects\HR-AHR-ZZ-ZZ-M3-A001_Maria Georgiou.rvt		17.11.21	
project number		scale	
2019.00386.001		1 : 100 @A1	
drawing number		rev	issue status
HR-AHR-B1-02-DR-A-20-102		C1	S1
This drawing is to be read in conjunction with all related drawings. All dimensions must be checked and verified on site before commencing any work or producing shop drawings. The originator should be notified immediately of any discrepancy. This drawing is copyright and remains the property of AHR.			

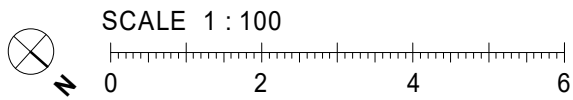






Level 3

C1	For Planning	23.03.22	MAG	KL
Rev	Description	Date	Dr	App
original by	date created	by	by	by
Author	06.06.20		KL	

**AHR**  
AHR Architects Ltd  
31-35 Kirby Street  
London  
EC1N 8TE  
United Kingdom

T +44(0)20 78379789  
E london@ahr.co.uk  
www.ahr.co.uk

client name	GM London
project	19-37 Highgate Road
drawing	3rd Floor Plan
computer file	C:\Rev\Projects\HR-AHR-ZZ-ZZ-M3-A001_Maria Georgiou.rvt
plot date	17.11.21
project number	2019.00386.001
scale	1 : 100 @A1
drawing number	HR-AHR-B1-03-DR-A-20-103
rev	C1
issue status	S1
This drawing is to be read in conjunction with all related drawings. All dimensions must be checked and verified on site before commencing any work or producing shop drawings. The originator should be notified immediately of any discrepancy. This drawing is copyright and remains the property of AHR.	

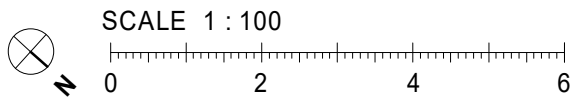




Level 4

C1	For Planning	23.03.22	MAG	KL
Rev	Description	Date	Dr	App
original by		date created	by	by
Author		06.06.20		KL

**AHR**  
AHR Architects Ltd  
31-35 Kirby Street  
London  
EC1N 8TE  
United Kingdom

T +44(0)20 78379789  
E london@ahr.co.uk  
www.ahr.co.uk

client name			
GM London			
project			
19-37 Highgate Road			
drawing			
4th Floor Plan			
computer file		plot date	
C:\Revit Projects\HR-AHR-ZZ-ZZ-M3-A001_Maria Georgieva.rvt		17.11.21	
project number		scale	
2019.00386.001		1 : 100 @A1	
drawing number		rev	issue status
HR-AHR-B1-04-DR-A-20-104		C1	S1
This drawing is to be read in conjunction with all related drawings. All dimensions must be checked and verified on site before commencing any work or producing shop drawings. The originator should be notified immediately of any discrepancy. This drawing is copyright and remains the property of AHR.			

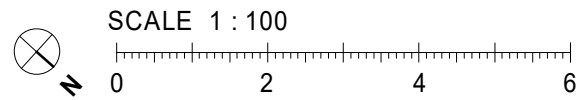




Level 5


C1	For Planning	23.03.22	MAG	KL
Rev	Description	Date	Dr	App
original by	date created	by	by	by
Author	06.06.20		KL	

**AHR**  
AHR Architects Ltd  
31-35 Kirby Street  
London  
EC1N 8TE  
United Kingdom

T +44(0)20 78379789  
E london@ahr.co.uk  
www.ahr.co.uk

client name			
GM London			
project			
19-37 Highgate Road			
drawing			
5th Floor Plan			
computer file		plot date	
C:\Rev\Projects\HR-AHR-ZZ-ZZ-M3-A001_Maria Georgiou.rvt		17.11.21	
project number		scale	
2019.00386.001		1 : 100 @A1	
drawing number		rev	issue status
HR-AHR-B1-05-DR-A-20-105		C1	S1
This drawing is to be read in conjunction with all related drawings. All dimensions must be checked and verified on site before commencing any work or producing shop drawings. The originator should be notified immediately of any discrepancy. This drawing is copyright and remains the property of AHR.			

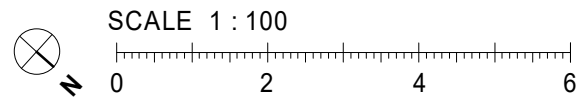

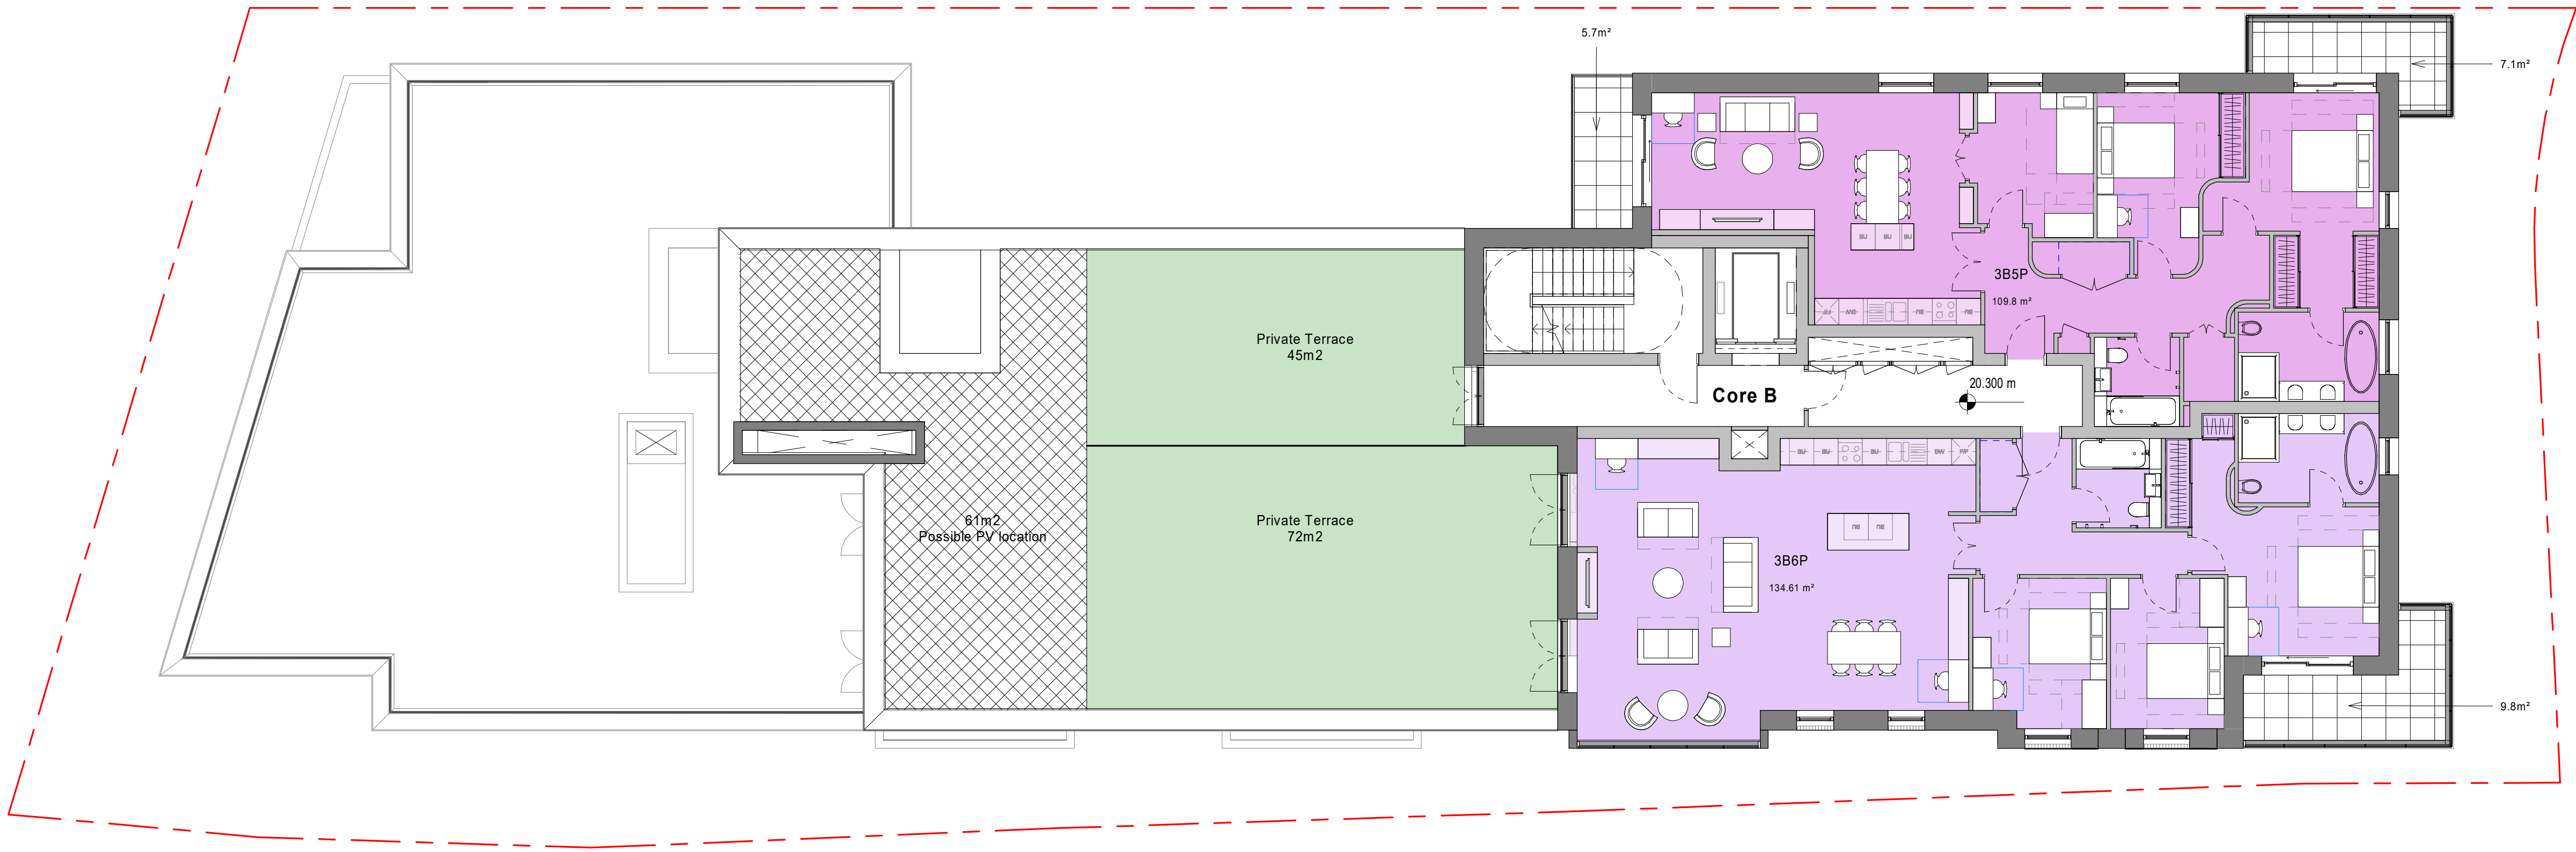

Level 6


C1	For Planning	23.03.22	MAG	KL
Rev	Description	Date	Dr	App
by		by	by	by
original by	date created			
Author	06.06.20			KL




AHR Architects Ltd  
31-35 Kirby Street  
London  
EC1N 8TE  
United Kingdom

T +44(0)20 78379789  
E london@ahr.co.uk  
www.ahr.co.uk

client name	GM London		
project	19-37 Highgate Road		
drawing	6th Floor Plan		
computer file	C:\Rev\Projects\HR-AHR-ZZ-ZZ-M3-A001_Maria Georgiev.nt		plot date
			17.11.21
project number	2019.00386.001		scale
			1 : 100 @A1
drawing number	rev	issue status	
HR-AHR-B1-06-DR-A-20-106	C1	S1	
This drawing is to be read in conjunction with all related drawings. All dimensions must be checked and verified on site before commencing any work or producing shop drawings. The originator should be notified immediately of any discrepancy. This drawing is copyright and remains the property of AHR.			

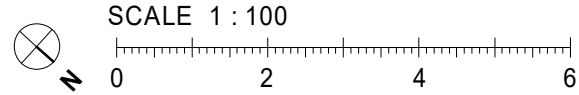



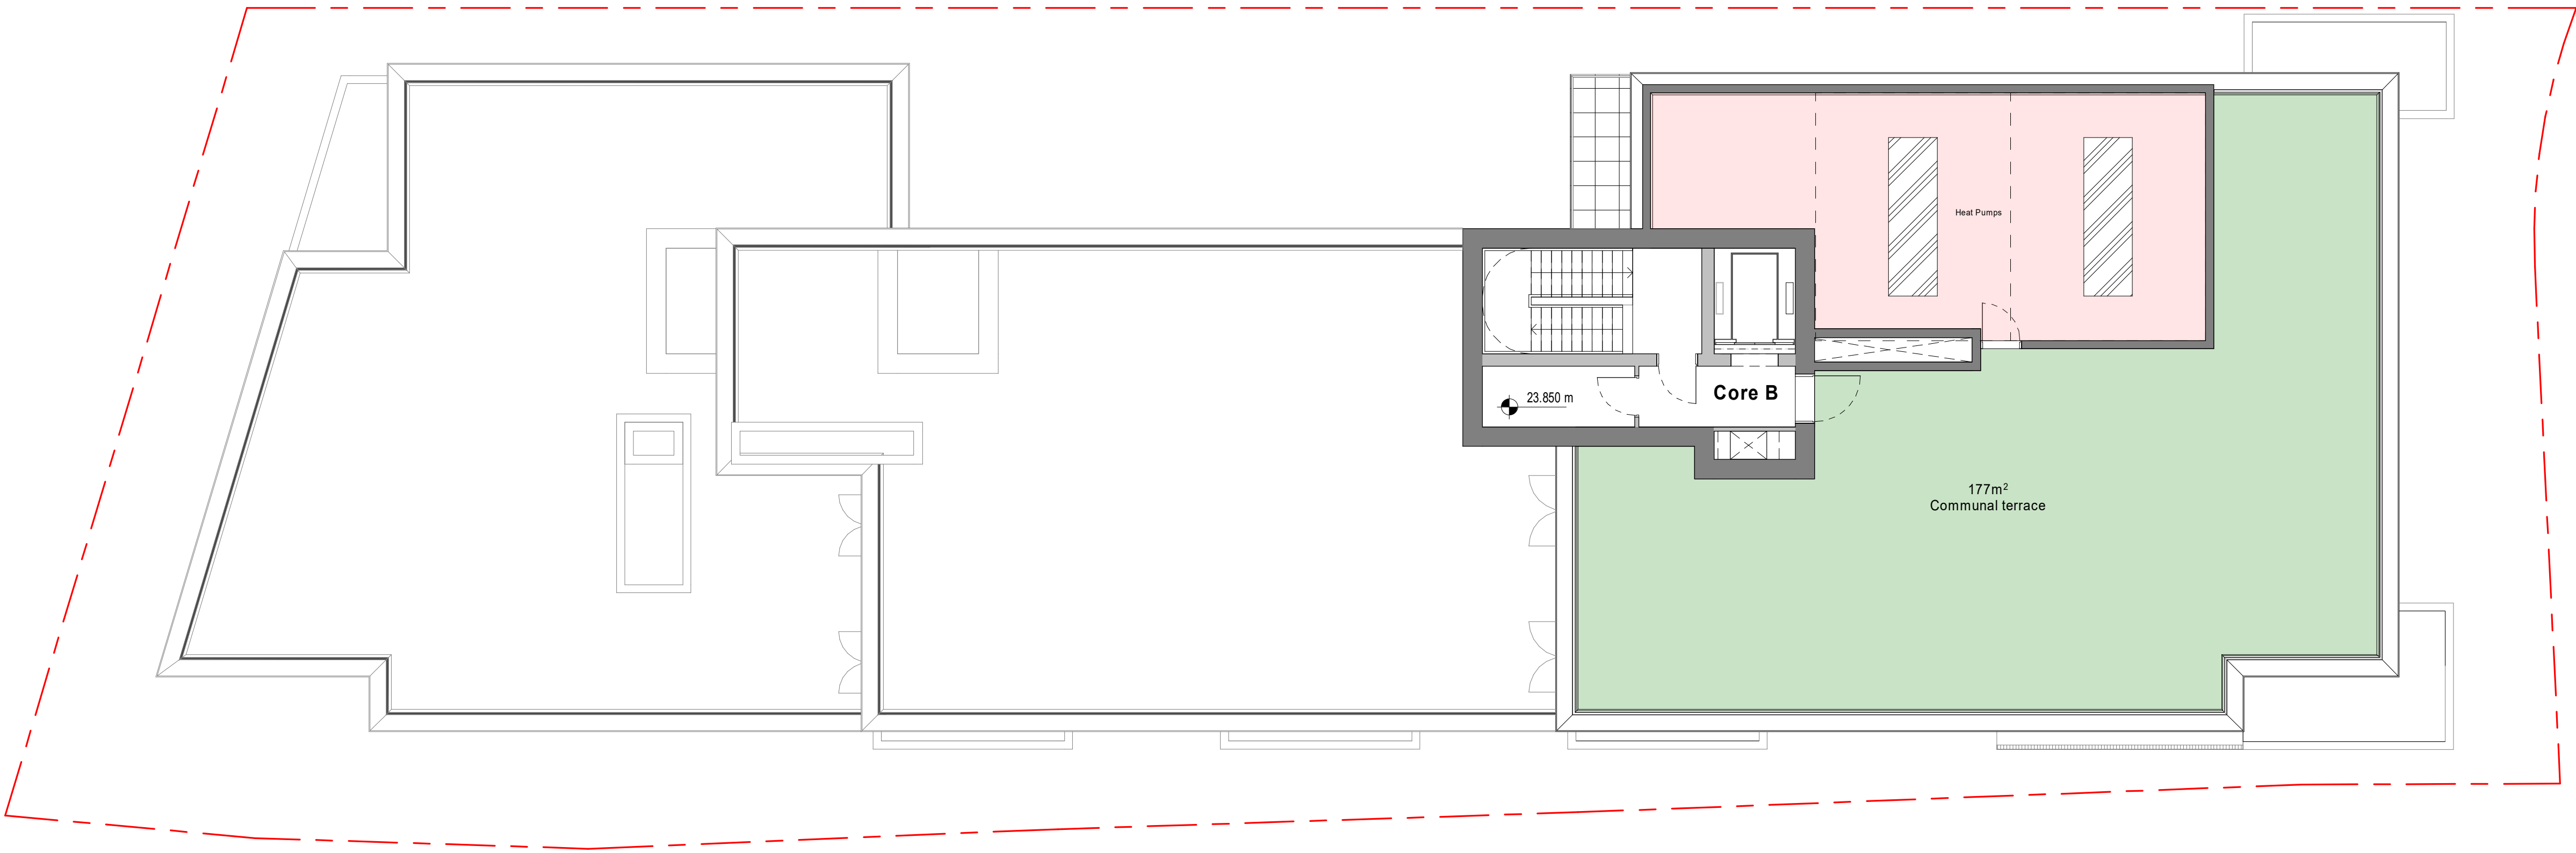

Roof Level


C1	For Planning	23.03.22	MAG	KL
Rev	Description	Date	Dr	App
original by	date created		by	by
Author	06.06.20		KL	



AHR Architects Ltd  
31-35 Kirby Street  
London  
EC1N 8TE  
United Kingdom

T +44(0)20 78379789  
E london@ahr.co.uk  
www.ahr.co.uk

client name			
GM London			
project			
19-37 Highgate Road			
drawing			
Roof Level			
computer file		plot date	
C:\Rev\Projects\HR-AHR-ZZ-ZZ-M3-A001_Maria Georgiev.nt		11.11.21	
project number		scale	
2019.00386.001		1 : 100 @A1	
drawing number		rev	issue status
HR-AHR-B1-07-DR-A-20-107		C1	S1
This drawing is to be read in conjunction with all related drawings. All dimensions must be checked and verified on site before commencing any work or producing shop drawings. The originator should be notified immediately of any discrepancy. This drawing is copyright and remains the property of AHR.			

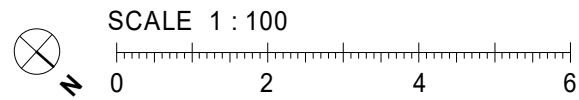



C1	For Planning	23.03.22	MAG	KL
Rev	Description	Date	Dr	App
by			by	by
original by	date created		approved by	
Author	14/03/22		Approver	



AHR Architects Ltd  
31-35 Kirby Street  
London  
EC1N 8TE  
United Kingdom

T +44(0)20 78379789  
E london@ahr.co.uk  
www.ahr.co.uk

client name		
GM London		
project		
19-37 Highgate Road		
drawing		
North Elevation - Linton House side		
computer file		plot date
C:\Revit\Projects\HR-AHR-ZZ-ZZ-M3-A001_Maria Georgescu.rvt		
project number		scale
2019.00386.001		1 : 100 @A1
drawing number		issue status
HR-AHR-B1-ZZ-DR-A-20-221		rev C1 S1

This drawing is to be read in conjunction with all related drawings. All dimensions must be checked and verified on site before commencing any work or producing shop drawings. The originator should be notified immediately of any discrepancy. This drawing is copyright and remains the property of AHR.





C1	For Planning	23.03.22	MAG	KL
Rev	Description	Date	Dr	App
original by	date created	approved by		
Author	14/03/22	Approver		

AHR

AHR Architects Ltd  
31-35 Kirby Street  
London  
EC1N 8TE  
United Kingdom

T +44(0)20 78379789  
E london@ahr.co.uk  
www.ahr.co.uk

client name		
GM London		
project		
19-37 Highgate Road		
drawing		
East Elevation - Highgate Road side		
computer file		plot date
C:\Rev\Projects\HR-AHR-ZZ-M3-A001_Maria Georgescu.nt		
project number	scale	
2019.00386.001	1 : 100	@A1
drawing number	rev	issue status
HR-AHR-B1-ZZ-DR-A-20-222	C1	S1

This drawing is to be read in conjunction with all related drawings. All dimensions must be checked and verified on site before commencing any work or producing shop drawings. The originator should be notified immediately of any discrepancy. This drawing is copyright and remains the property of AHR.





C1	For Planning	23.03.22	MAG	KL
Rev	Description	Date	Dr	App
by			by	by
original by	date created		approved by	
Author	14/03/22		Approver	

AHR

AHR Architects Ltd  
31-35 Kirby Street  
London  
EC1N 8TE  
United Kingdom

T +44(0)20 78379789  
E london@ahr.co.uk  
www.ahr.co.uk

client name		
GM London		
project		
19-37 Highgate Road		
drawing		
South Elevation - Christ Apostolic Church side		
computer file		plot date
C:\Rev\Projects\HR-AHR-ZZ-ZZ-M3-A001_Maria Georgiev.nt		
project number		scale
2019.00386.001		1 : 100 @A1
drawing number		rev
HR-AHR-B1-ZZ-DR-A-20-223		C1
		issue status
		S1
This drawing is to be read in conjunction with all related drawings. All dimensions must be checked and verified on site before commencing any work or producing shop drawings. The originator should be notified immediately of any discrepancy. This drawing is copyright and remains the property of AHR.		





C1	For Planning	23.03.22	MAG	KL
Rev	Description	Date	Dr	App
original by	date created	by	by	by
Author	14/03/22		Approver	

AHR

AHR Architects Ltd  
31-35 Kirby Street  
London  
EC1N 8TE  
United Kingdom

T +44(0)20 78379789  
E london@ahr.co.uk  
www.ahr.co.uk

client name			
GM London			
project			
19-37 Highgate Road			
drawing			
West Elevation - AA Storage side			
computer file		plot date	
C:\Rev\Projects\HR-AHR-ZZ-ZZ-M3-A001_Maria Georgiev.nt			
project number		scale	
2019.00386.001		1 : 100 @A1	
drawing number		rev	issue status
HR-AHR-B1-ZZ-DR-A-20-224		C1	S1
This drawing is to be read in conjunction with all related drawings. All dimensions must be checked and verified on site before commencing any work or producing shop drawings. The originator should be notified immediately of any discrepancy. This drawing is copyright and remains the property of AHR.			




C1	For Planning	23.03.22	MAG	KL
Rev	Description	Date	Dr	App
original by	Author	date created	14/03/22	approved by
				Approver

**AHR**  
AHR Architects Ltd  
31-35 Kirby Street  
London  
EC1N 8TE  
United Kingdom

T +44(0)20 78379789  
E london@ahr.co.uk  
www.ahr.co.uk

client name	GM London		
project	19-37 Highgate Road		
drawing	Section A-A		
computer file	C:\Rev\Projects\HR-AHR-ZZ-ZZ-M3-A001_Maria Georgieva.rvt		
project number	2019.00386.001	scale	1 : 100 @A1
drawing number	HR-AHR-B1-ZZ-DR-A-20-311	rev	C1
		issue status	S1
This drawing is to be read in conjunction with all related drawings. All dimensions must be checked and verified on site before commencing any work or producing shop drawings. The originator should be notified immediately of any discrepancy. This drawing is copyright and remains the property of AHR.			



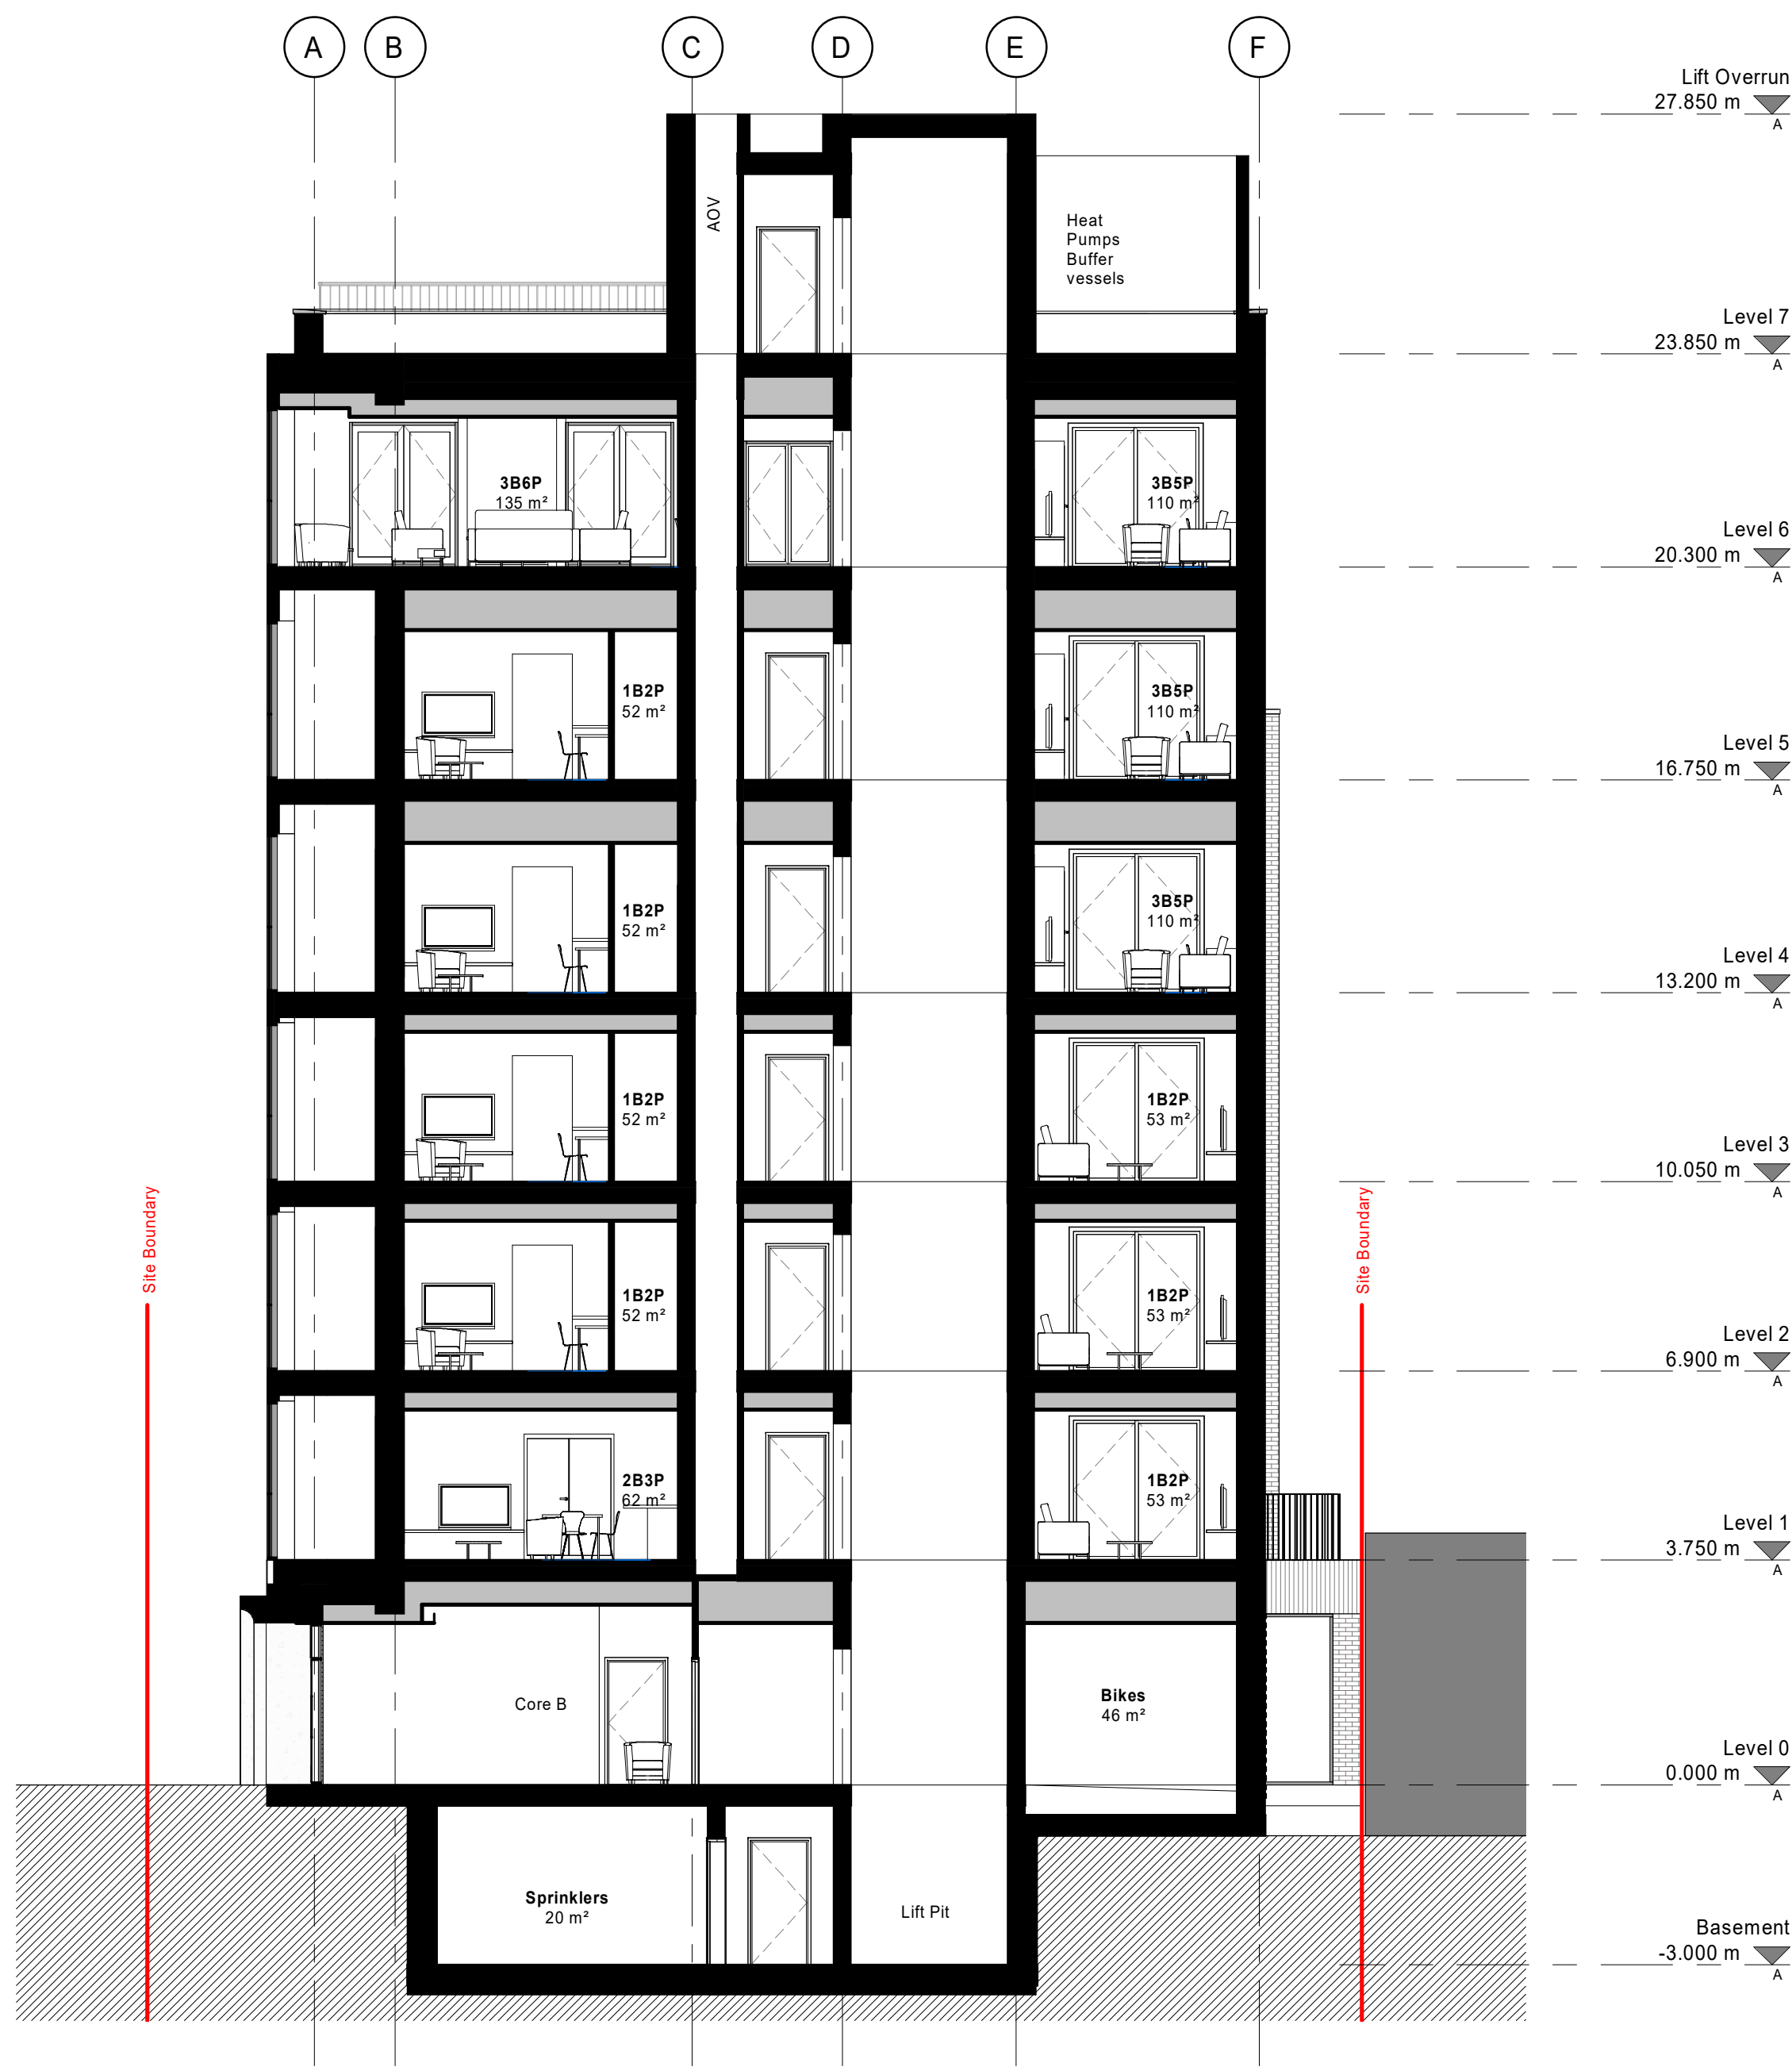

C1	For Planning	23.03.22	MAG	KL
Rev	Description	Date	Dr	App
original by	date created	by	by	by
Author	14/03/22		Approver	



AHR Architects Ltd  
31-35 Kirby Street  
London  
EC1N 8TE  
United Kingdom

T +44(0)20 78379789  
E london@ahr.co.uk  
www.ahr.co.uk

client name			
GM London			
project			
19-37 Highgate Road			
drawing			
Section B-B			
computer file		plot date	
C:\Revit\Projects\HR-AHR-ZZ-ZZ-M3-A001_Maria Georgescu.rvt			
project number		scale	
2019.00386.001		1 : 100 @A1	
drawing number		rev	issue status
HR-AHR-B1-ZZ-DR-A-20-312		C1	S1
This drawing is to be read in conjunction with all related drawings. All dimensions must be checked and verified on site before commencing any work or producing shop drawings. The originator should be notified immediately of any discrepancy. This drawing is copyright and remains the property of AHR.			