


Disclaimer: This document and its design content is copyright BMJ Architects ©. No implied licence exists. It shall be read in conjunction with all other associated project information including models, specifications, schedules and related consultants documents. Do not scale from documents. This drawing should not be used to calculate areas for the purposes of valuation or for any purpose other than for which it was produced. All work must comply with relevant British Standards and Building Regulations requirements. All dimensions to be checked on site by the contractor and such dimensions to be their responsibility. Immediately report any discrepancies, errors or omissions on this document to the Originator. If in doubt ASK.

KEY:


Existing Plant

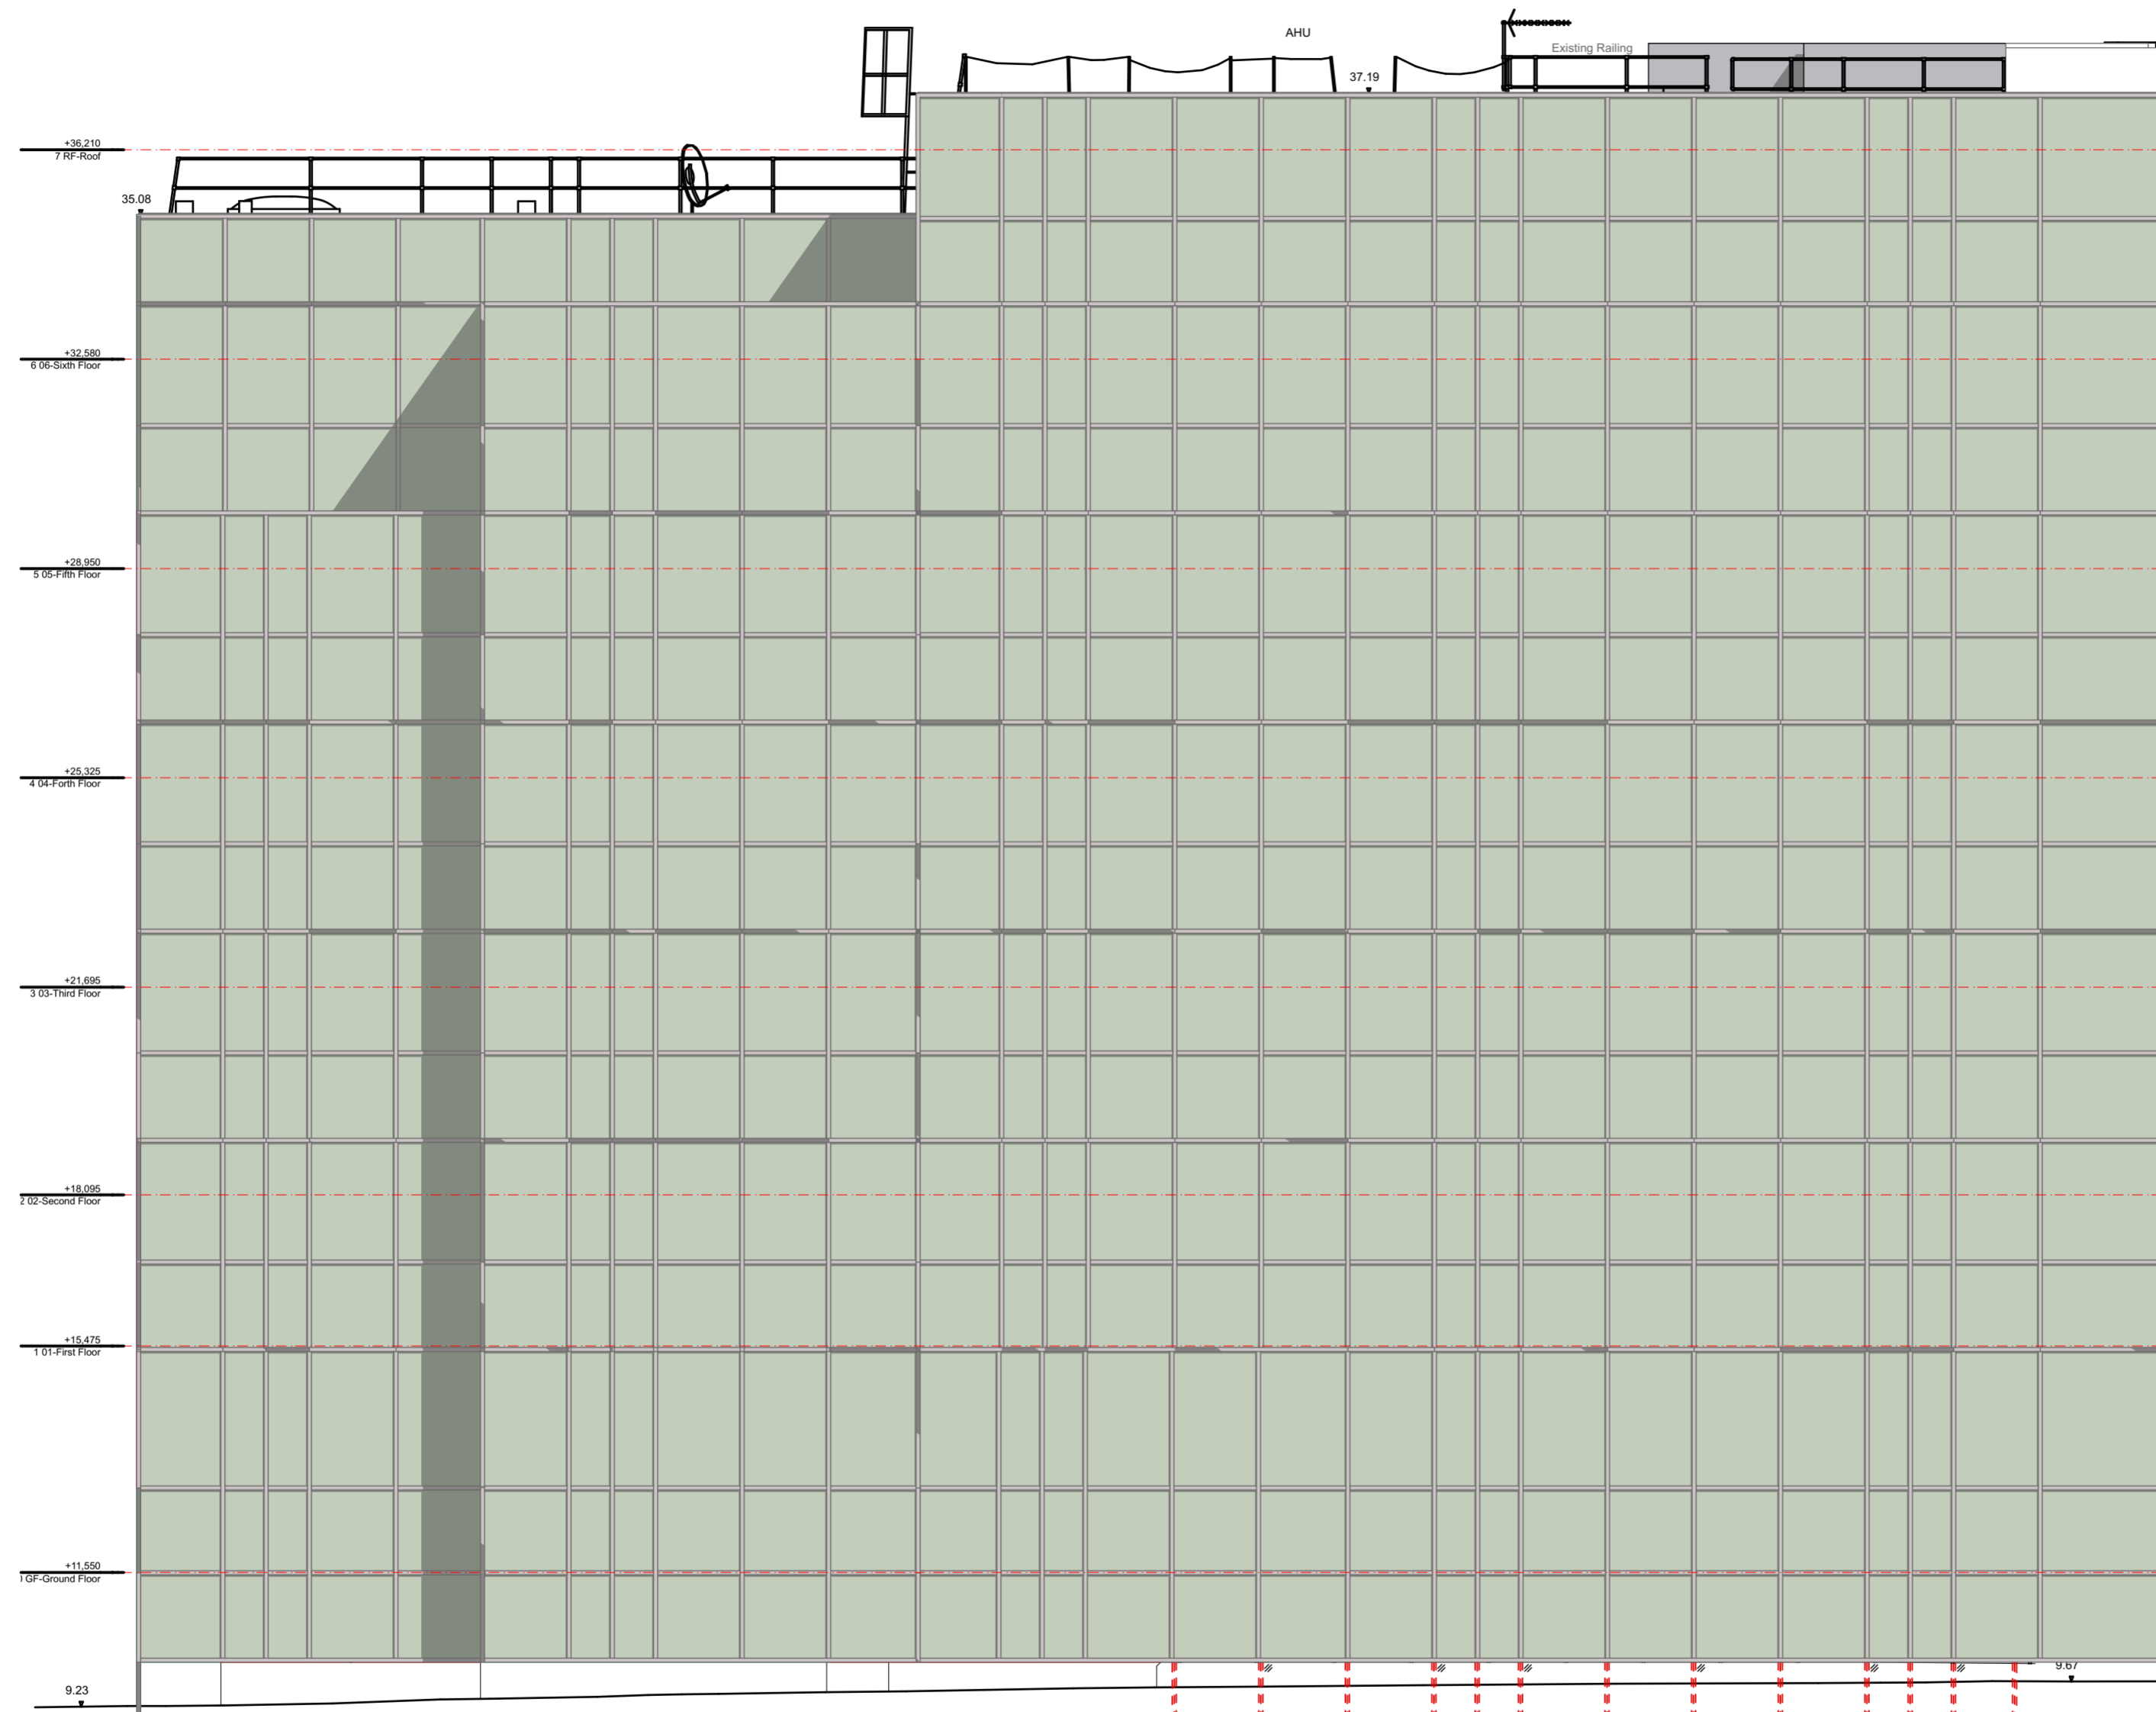

E01

Elevation E01

1:100

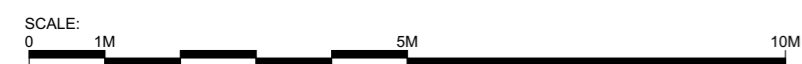


Rev	Description	SM	DL	NB	28/03/2023

Rev Description Dm Chk Apr Date

bmj architects

Glasgow / London
 Boswell Mitchell & Johnston +44 141 271 3200
 The Hub, 70 Pacific Quay glasgow@bmjarchitects.co.uk
 Glasgow, G51 1DZ www.bmjarchitects.co.uk

Client
UCLH 

Project
Office & R&D Space

Document Title
**04 General Arrangement Elevations
 Existing Elevation E01**

Scale(s) @A2 1:100 BMJ Project Ref: [3985]

File Name
 Project Originator Volume Level Type Role Number
 3985 - BMJ - ZZ - XX - DR - A - 0410

Status Code Suitable for
S2 Planning

Revision Code Issued for
P01 Planning

© Boswell Mitchell & Johnston Ltd.