


Disclaimer: This document and its design content is copyright BMJ Architects ©. No implied licence exists. It shall be read in conjunction with all other associated project information including models, specifications, schedules and related consultants documents. Do not scale from documents. This drawing should not be used to calculate areas for the purposes of valuation or for any purpose other than for which it was produced. All work must comply with relevant British Standards and Building Regulations requirements. All dimensions to be checked on site by the contractor and such dimensions to be their responsibility. Immediately report any discrepancies, errors or omissions on this document to the Originator. If in doubt ASK.



E01 Elevation

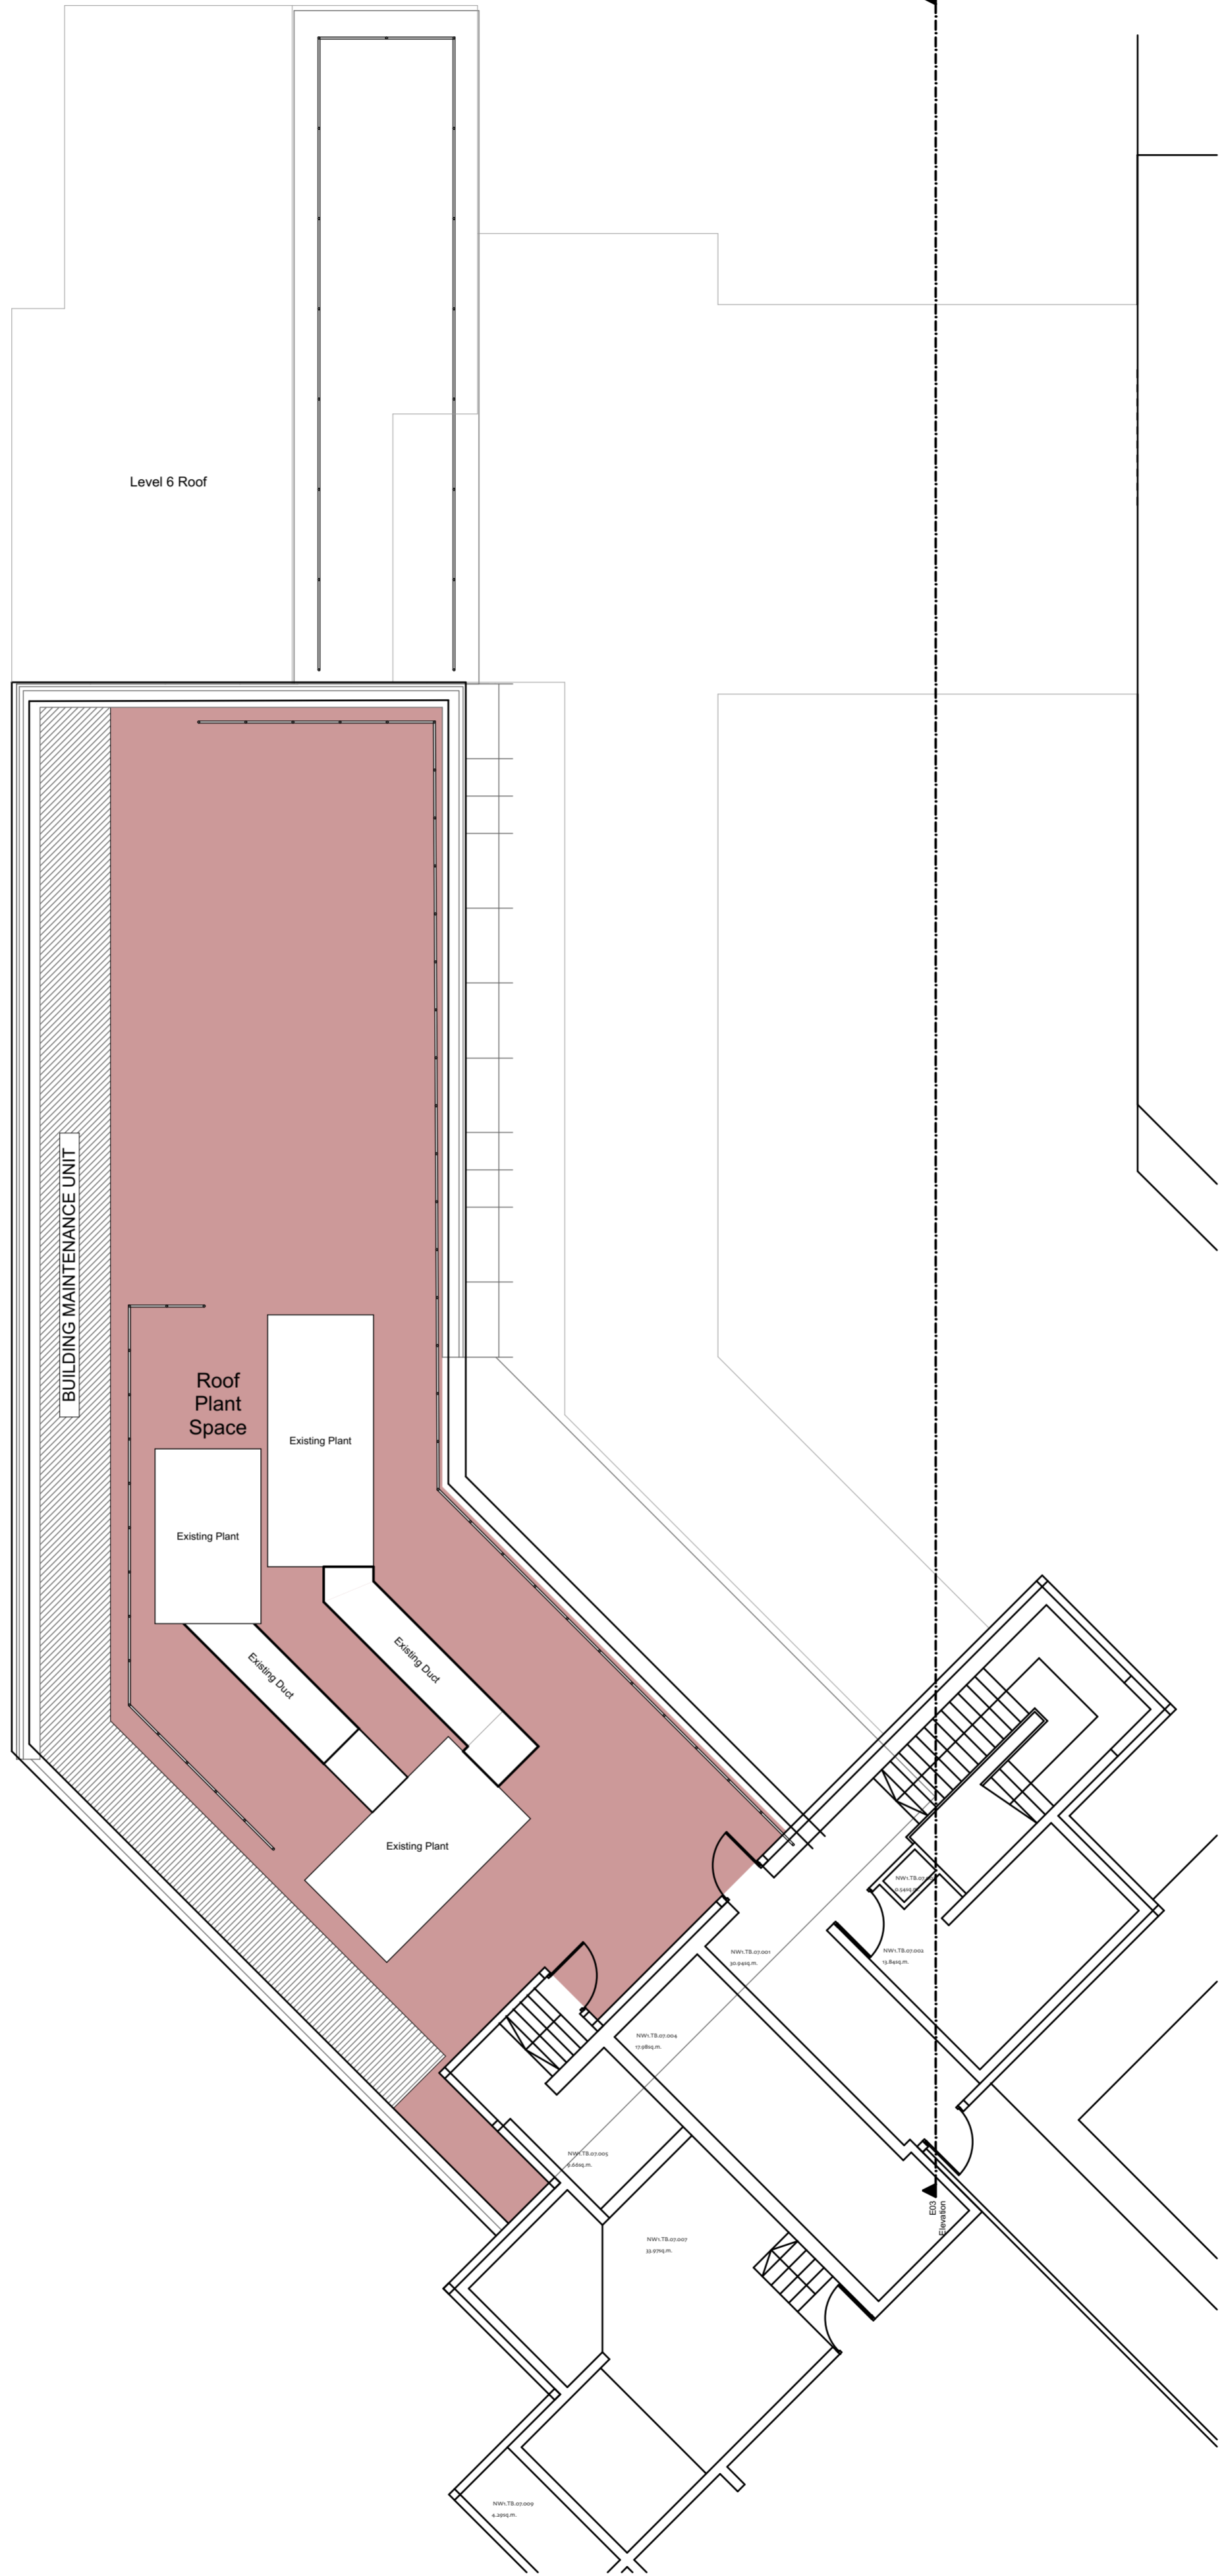

Level 6 Roof

BUILDING MAINTENANCE UNIT

Roof Plant Space

Existing Plant

Existing Plant

Existing Duct

Existing Duct

Existing Plant

SCALE: 0 1M 5M 10M

P01 Planning Submission	SM	DL	NB	28/03/2023
Rev Description	Dm	Chk	Apr	Date

bmj architects
 Glasgow / London
 Boswell Mitchell & Johnston +44 141 271 3200
 The Hub, 70 Pacific Quay glasgow@bmjarchitects.co.uk
 Glasgow, G51 1DZ www.bmjarchitects.co.uk

Client
UCLH
 Project

Office & R&D Space

Document Title
09 Planning General Arrangement Plans
 Existing Roof Plan

Scale(s) @A2 1:100 BMJ Project Ref: [3985]

File Name	Project	Originator	Volume	Level	Type	Role	Number
	3985 - BMJ - ZZ	07 - DR	- A -	0903			

Status Code	Suitable for
S2	Planning
Revision Code	Issued for
P01	Planning