





FRONT ELEVATION  
1:100

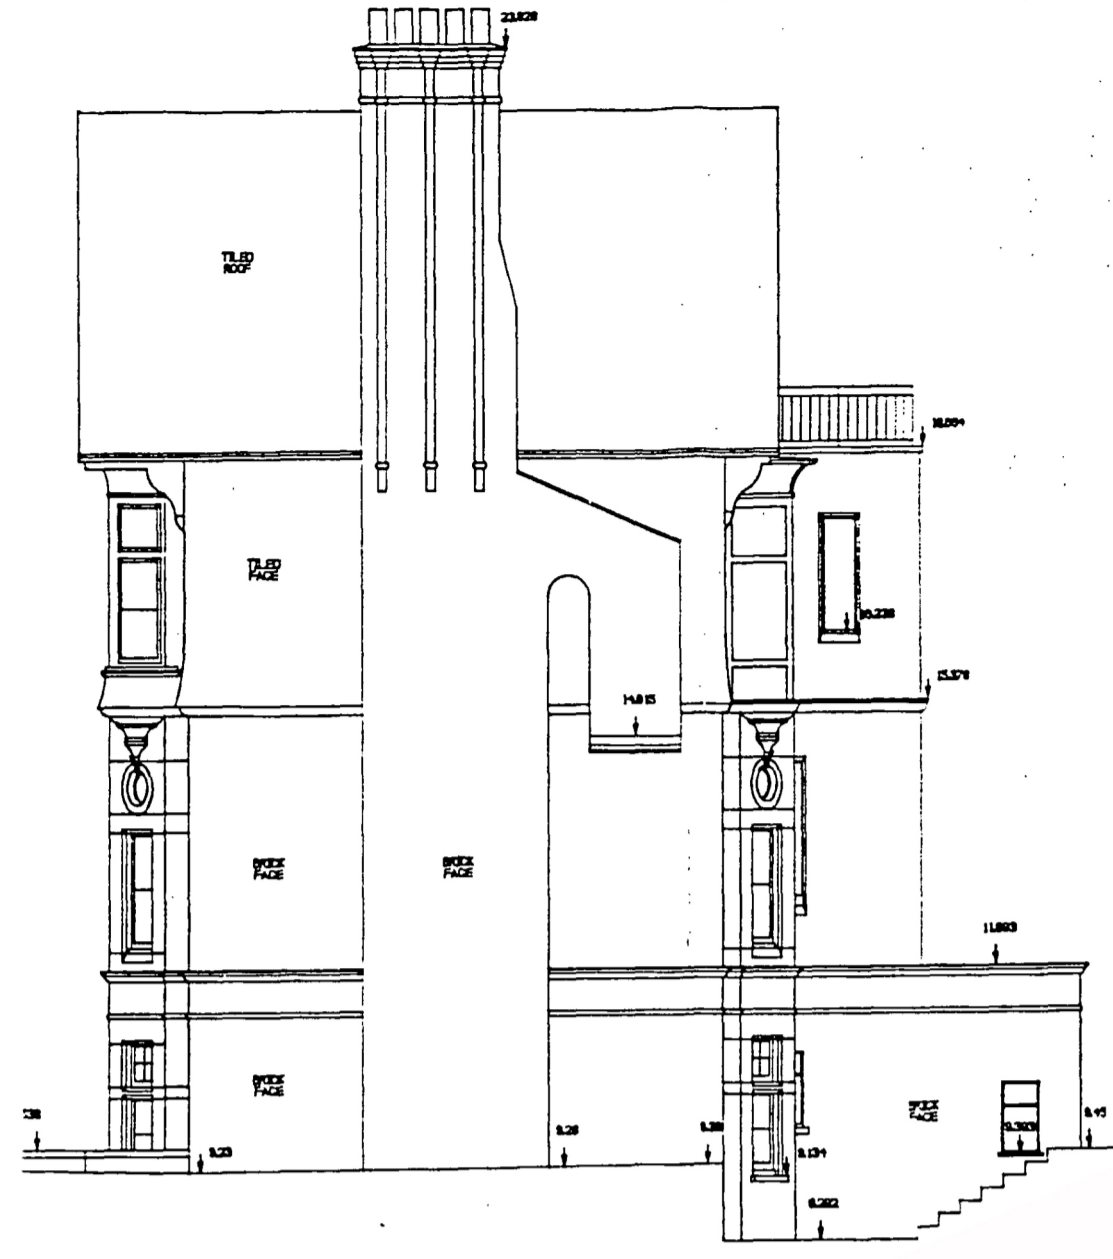


SOUTH WEST ELEVATION  
1:100




REAR ELEVATION EXISTING  
1:100

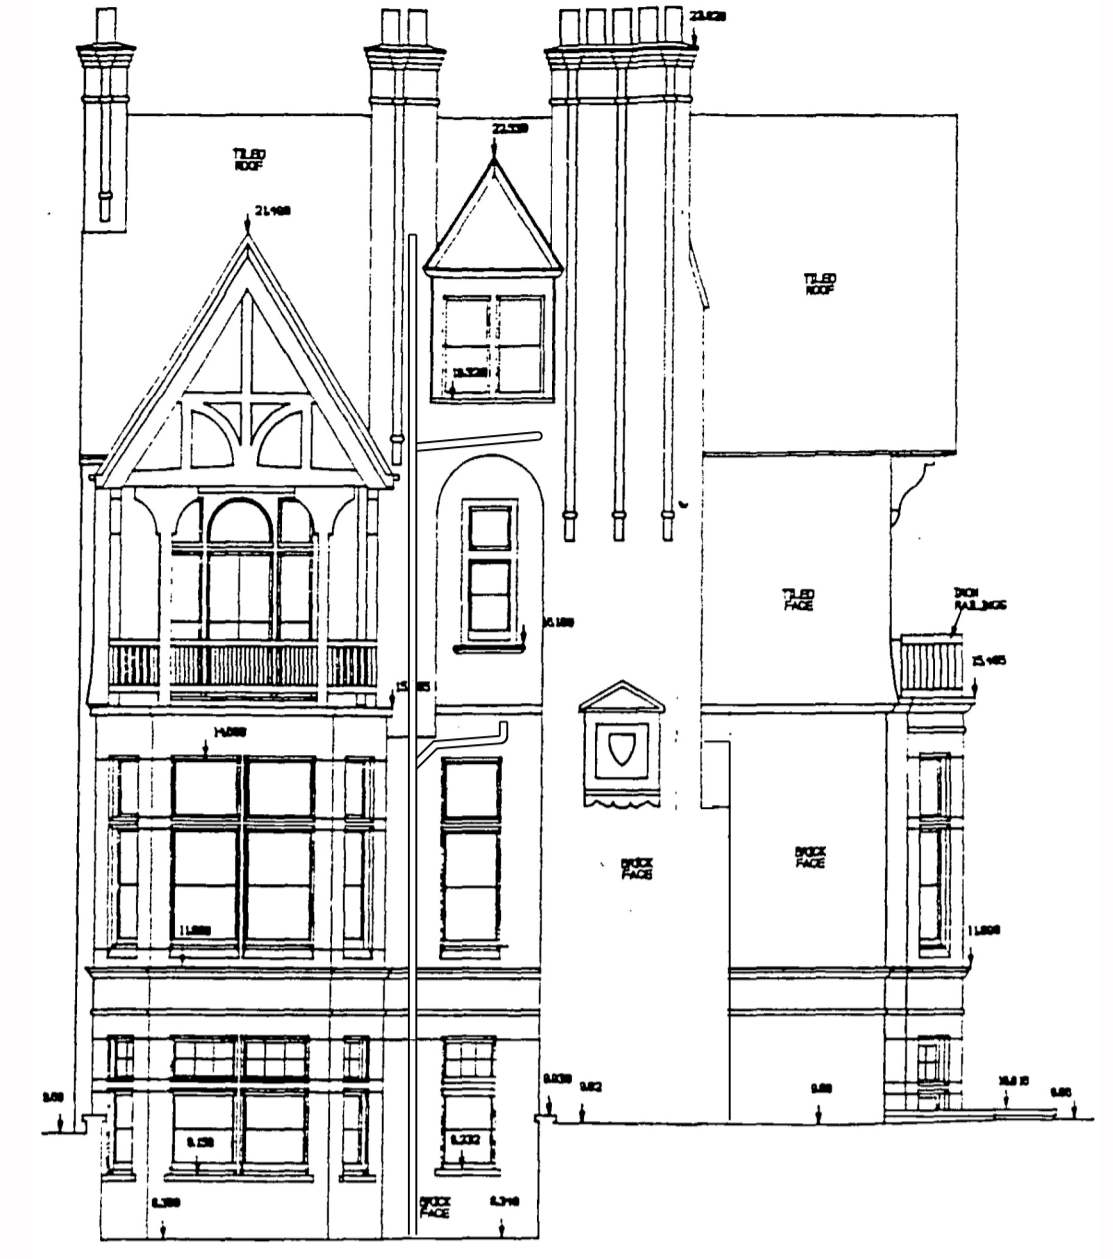


NORTH EAST ELEVATION  
1:100

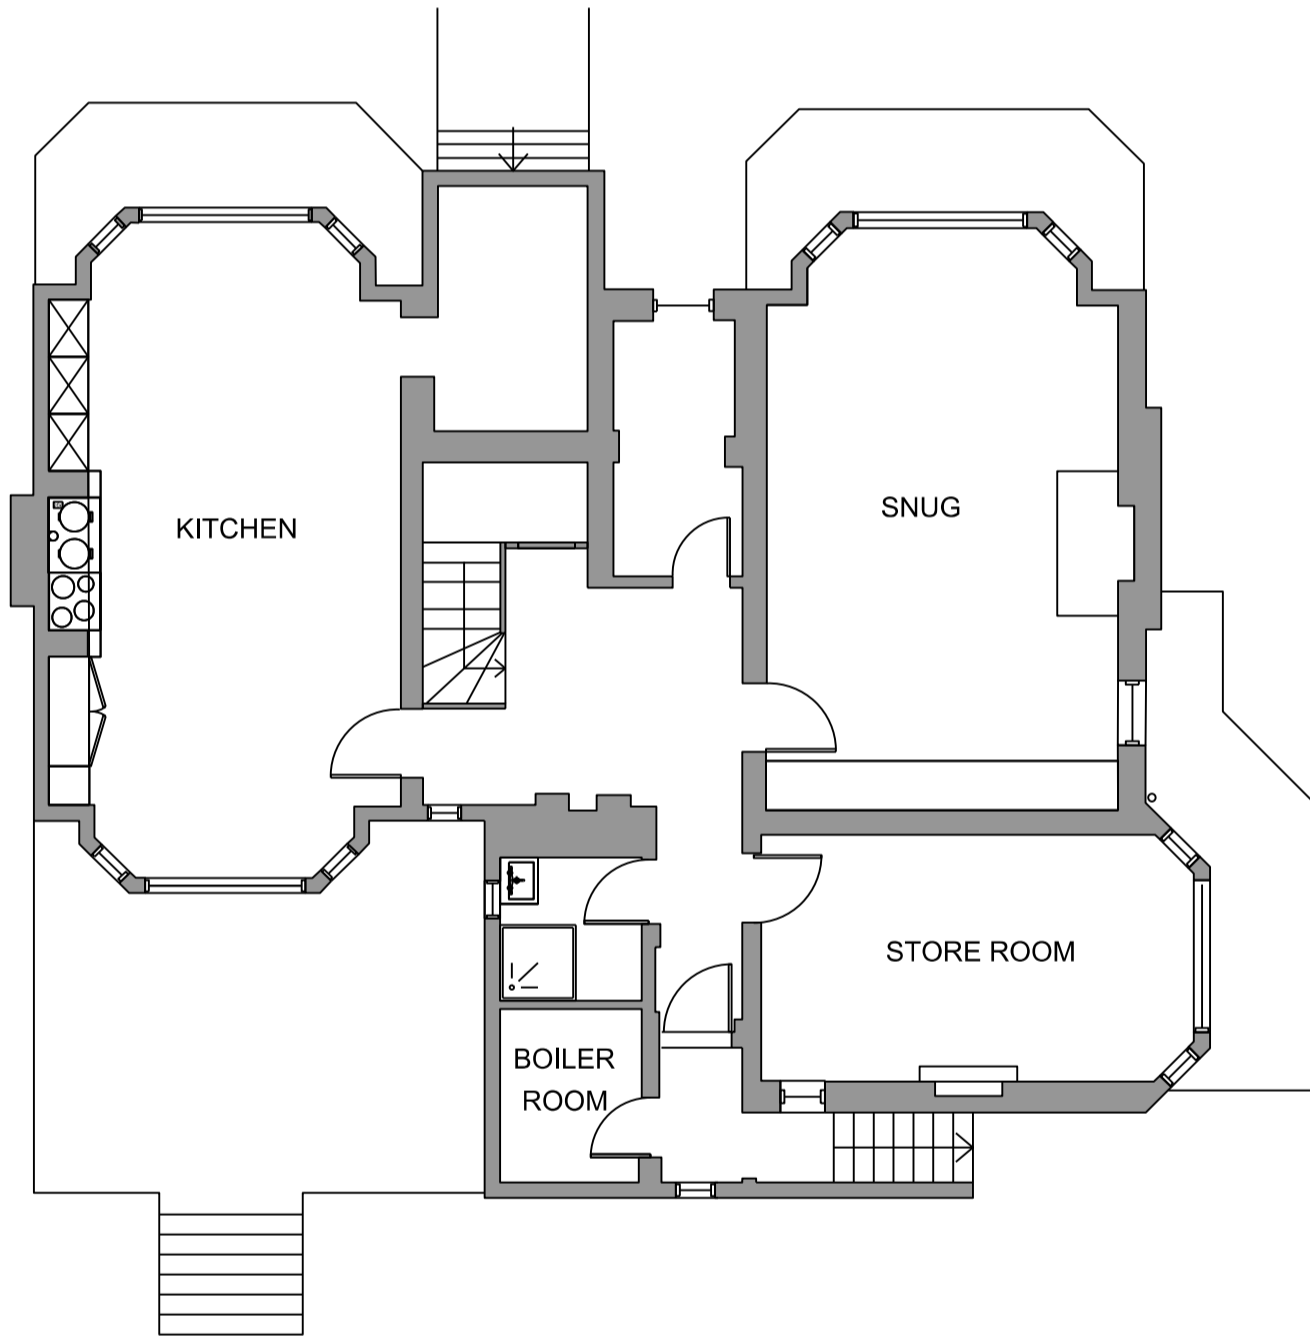


LOWER GROUND FLOOR EXISTING  
1:100

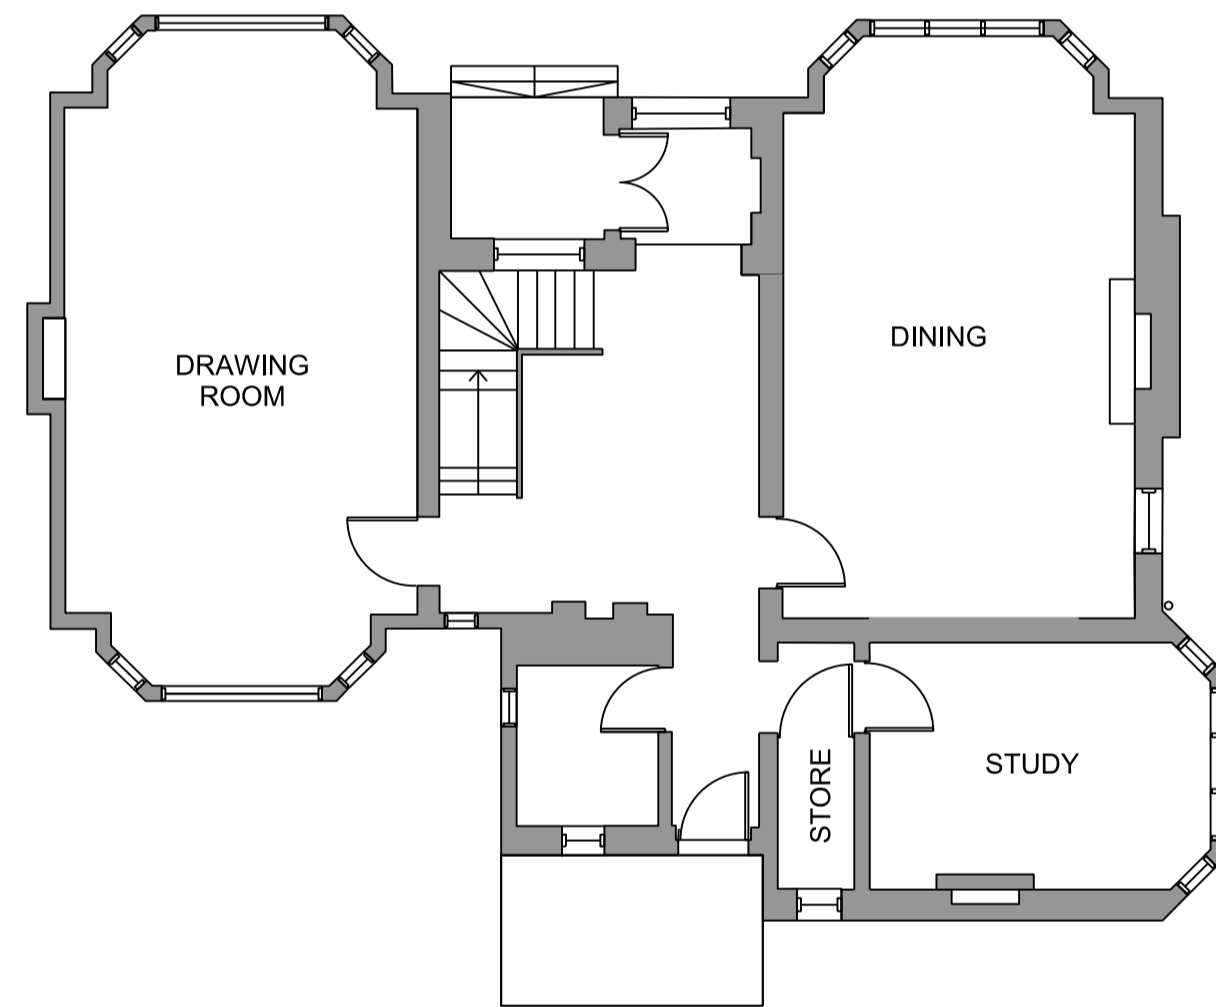


GROUND FLOOR EXISTING  
1:100

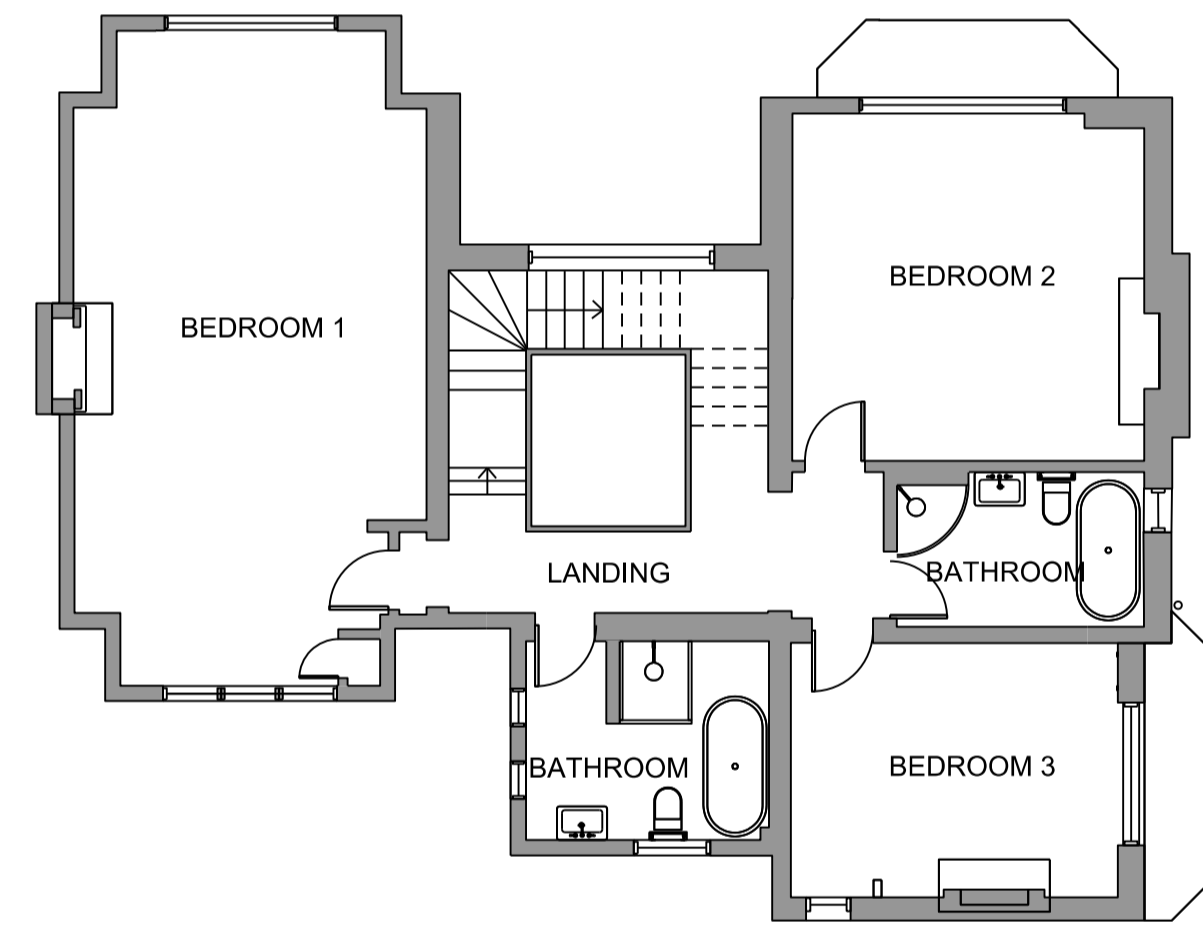

FIRST FLOOR EXISTING  
1:100

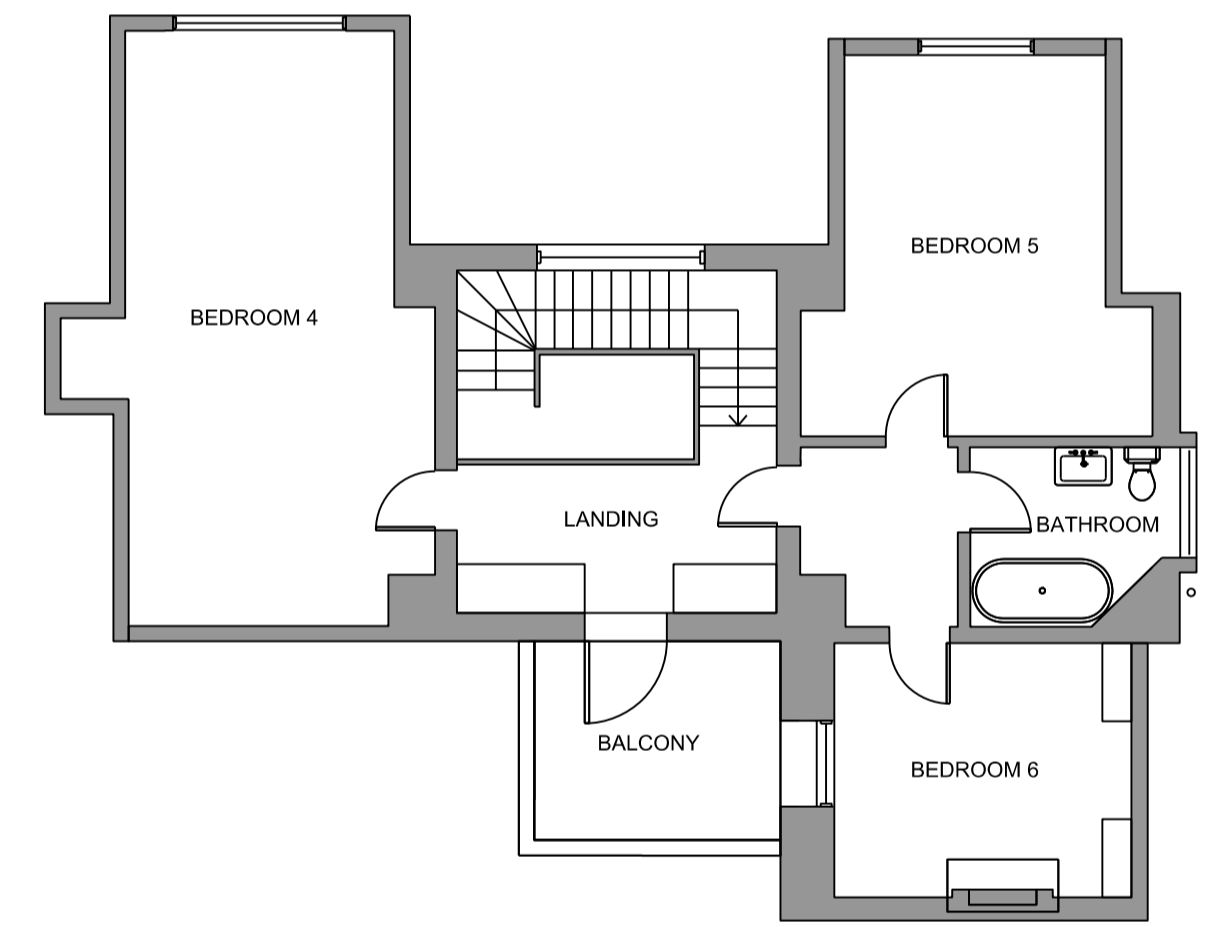

SECOND FLOOR  
1:100

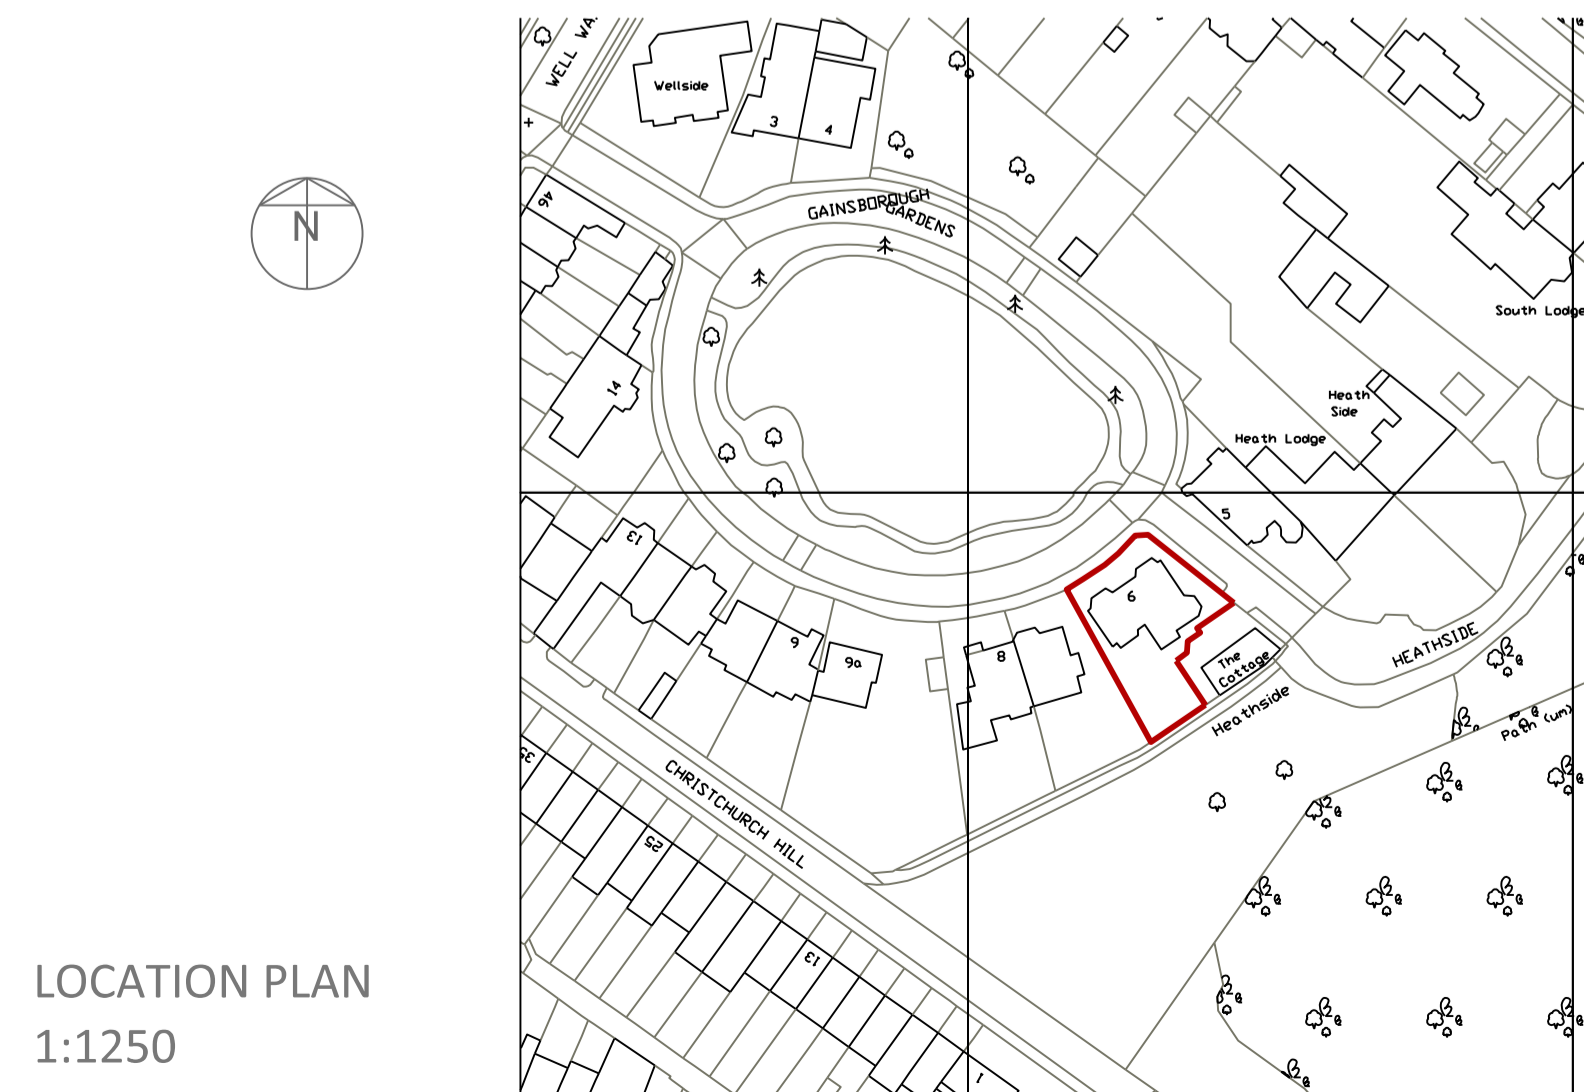

LOCATION PLAN  
1:1250



BLOCK PLAN  
1:250

**KIRKHAM SHEIDOW**  
ARCHITECTS

38 SWAN STREET BOXFORD SUBBURY  
SUFFOLK CO10 5NZ  
TEL 01787 211670  
MOBILE 07976 298123  
e-mail design@kirkhamsheidow.co.uk

PROJECT  
6 GAINSBOROUGH GARDENS  
LONDON NW3 1BJ

TITLE  
GENERAL REDECORATION WITH  
MINOR INTERNAL ALTERATIONS  
EXISTING PLANS, ELEVATIONS,  
BLOCK PLAN

SCALES 1:00, 1: 250, 1:1250

DATE OCTOBER 2022

NUMBER 2216/01 B

REVISIONS  
A. 29-11-22  
B. 02-12-22