


Key

Existing building fabric

- Notes
1. Base drawings - Greenhatch Group: Rowan House, Dullefield Road, Little Eaton, Derby, DE21 5DR. Drawing *Existing Part Elevations*, Revision 0.
  2. Original Survey carried out with an accuracy commensurate with a 1:100 scale drawing.
  3. This drawing is prepared solely for town planning submission purposes. It is not intended nor suitable for construction purposes.



1  
3053  
East Internal Elevation 9  
1 : 100

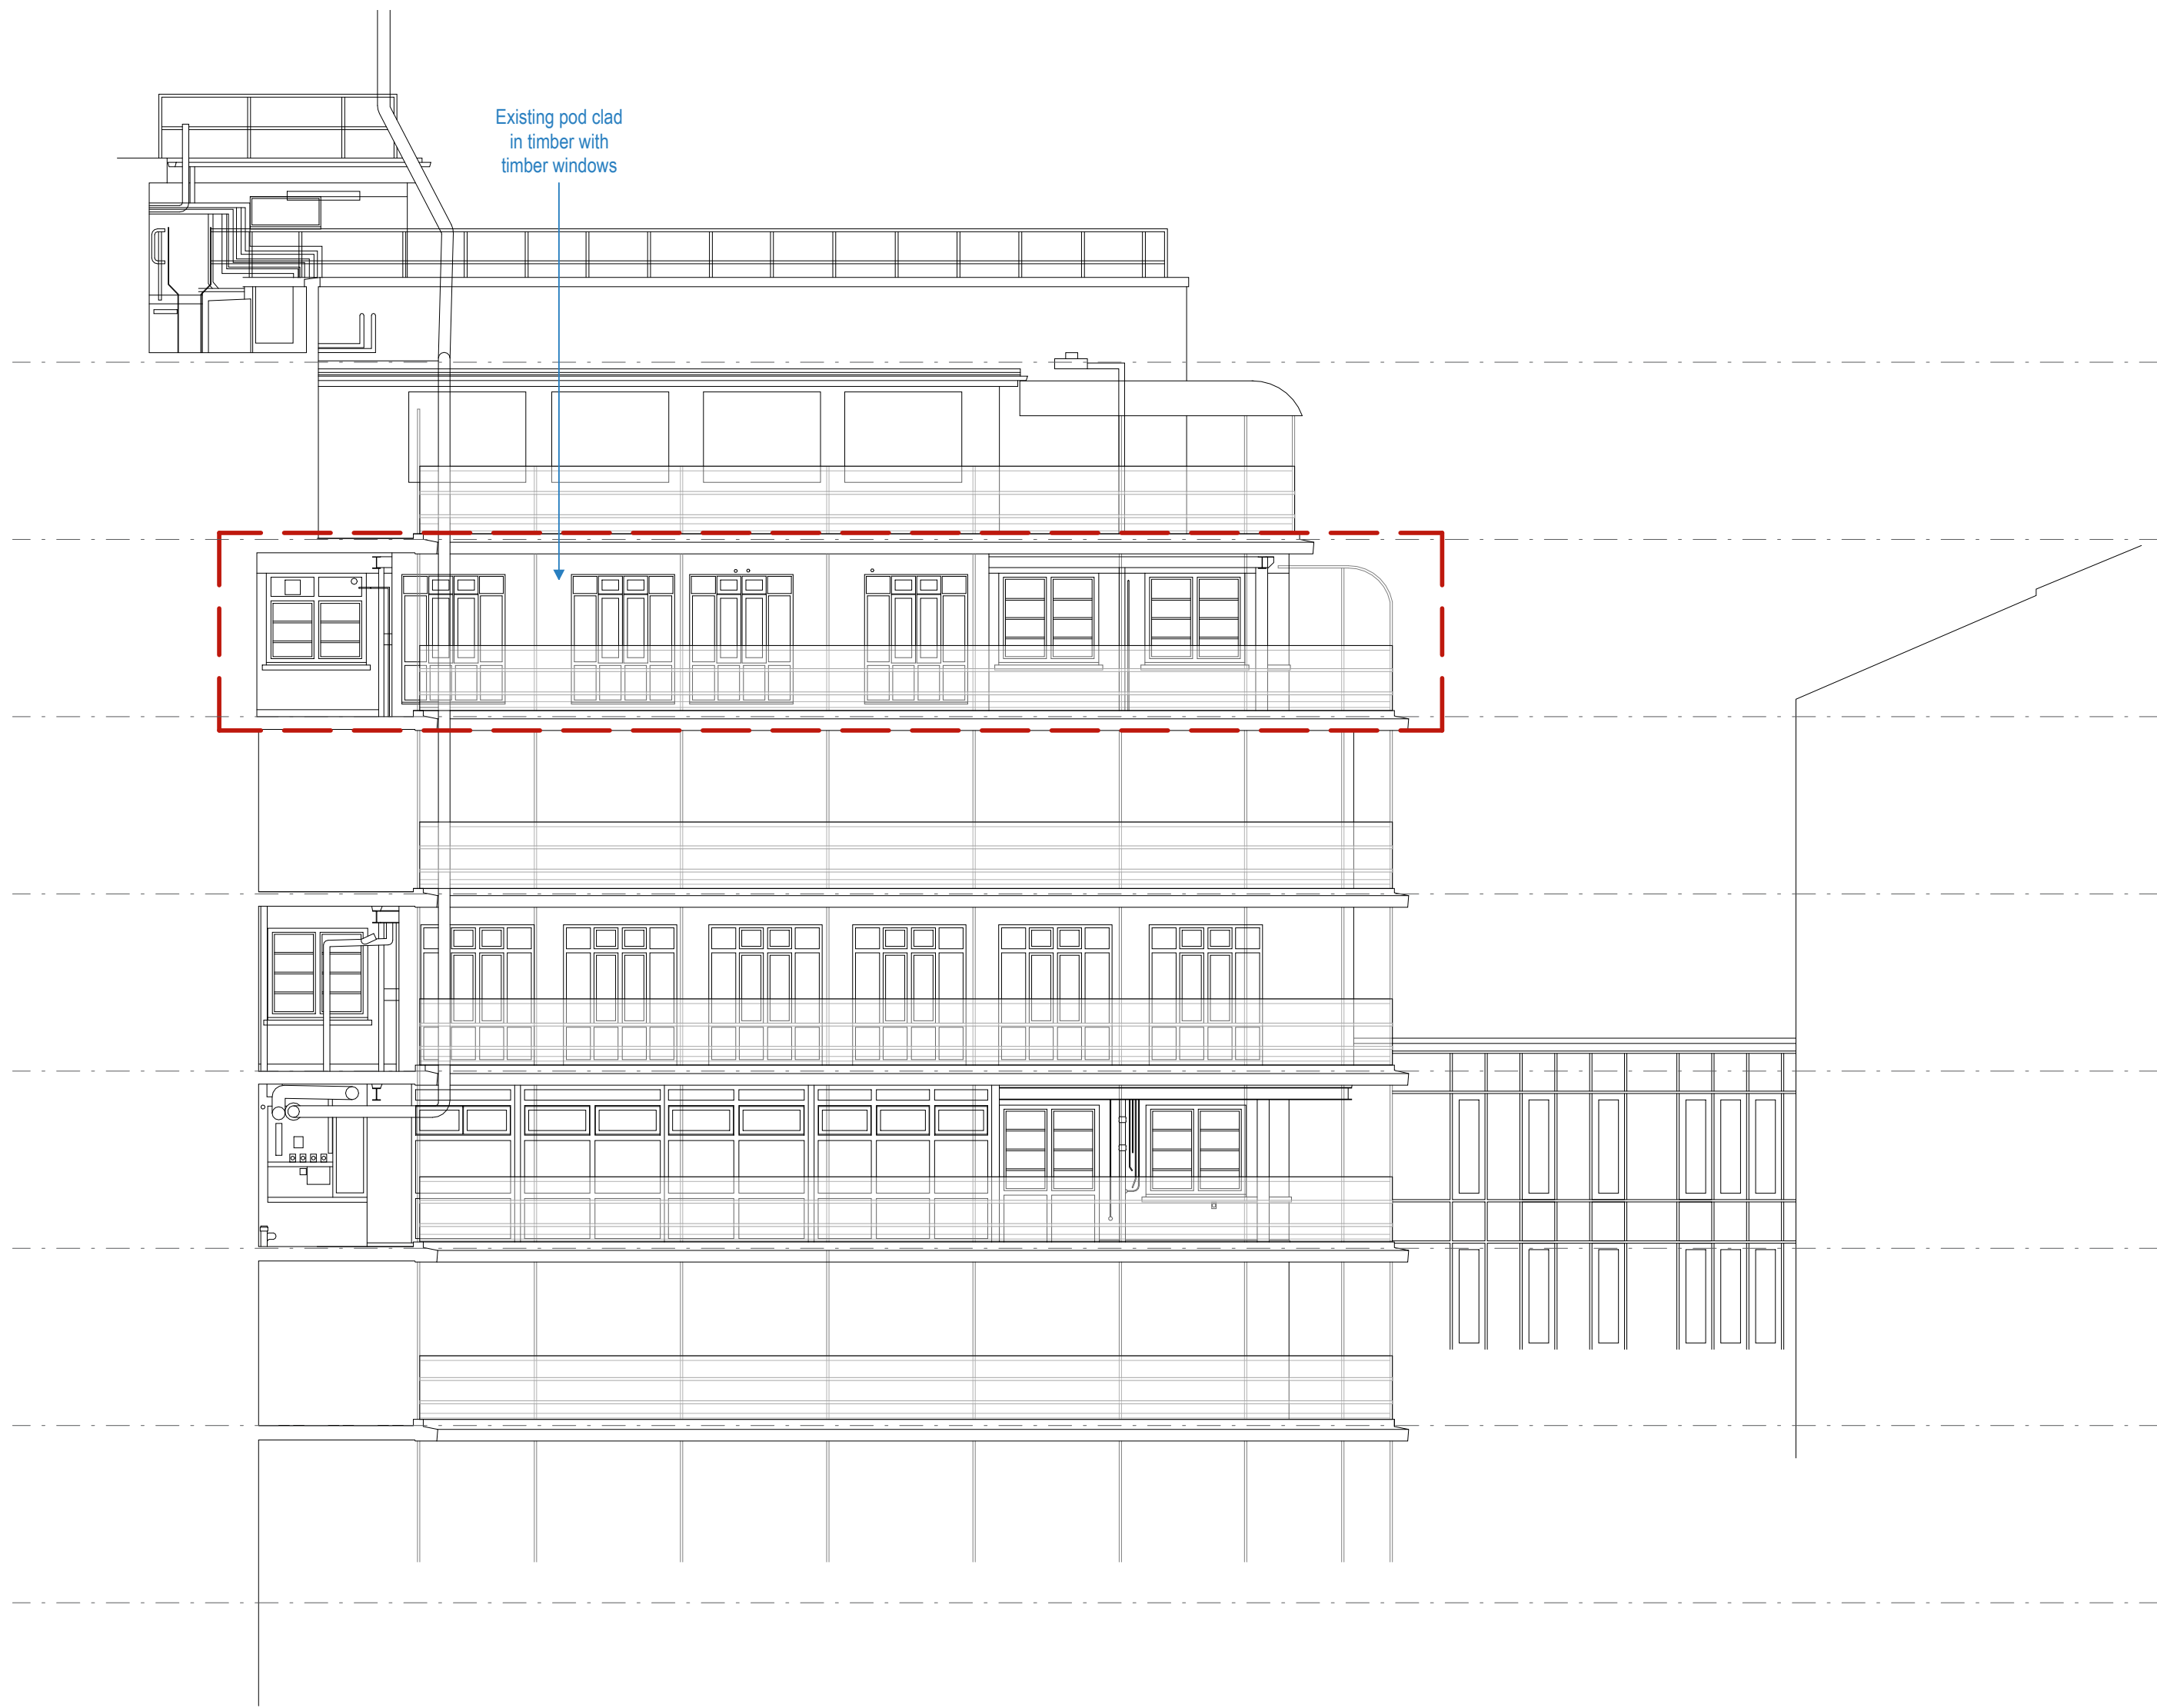

3  
3053  
West Internal Elevation 11  
1 : 100

Rev	Date	Description/ Drawn/ Sign
A02	30.03.23	Planning issue/ DU/ AZ
A01	24.02.23	Planning issue to Client / ERA / AZ

**sonnemann**toon

3<sup>rd</sup> Floor, Camelford House, 87-90 Albert Embankment,  
London, SE1 7TP, United Kingdom  
+44 (0)20 7580 8881 www.st-arch.co.uk

Drawing not intended to be scaled. If scaling from the drawing is required, be aware of reprographic discrepancies and tolerances, critical dimensions to be checked. Architect to be informed of all discrepancies in dimensions. Contractor to check all dimensions on site. © Drawing protected by copyright

Project Title  
GOSH Clinical Research Facility

Drawing Title  
EXISTING ELEVATIONS  
Planning - East 9 & West 11

Scale	Status	Revision
1: 100 @A1	APPROVAL	A02
1: 200 @A3		

Drawing number  
2136-ST-XX-XX-DR-A-3053

0 1 5 10m