



Elevation - Main Stair Landing Elevation - General Floor Detail

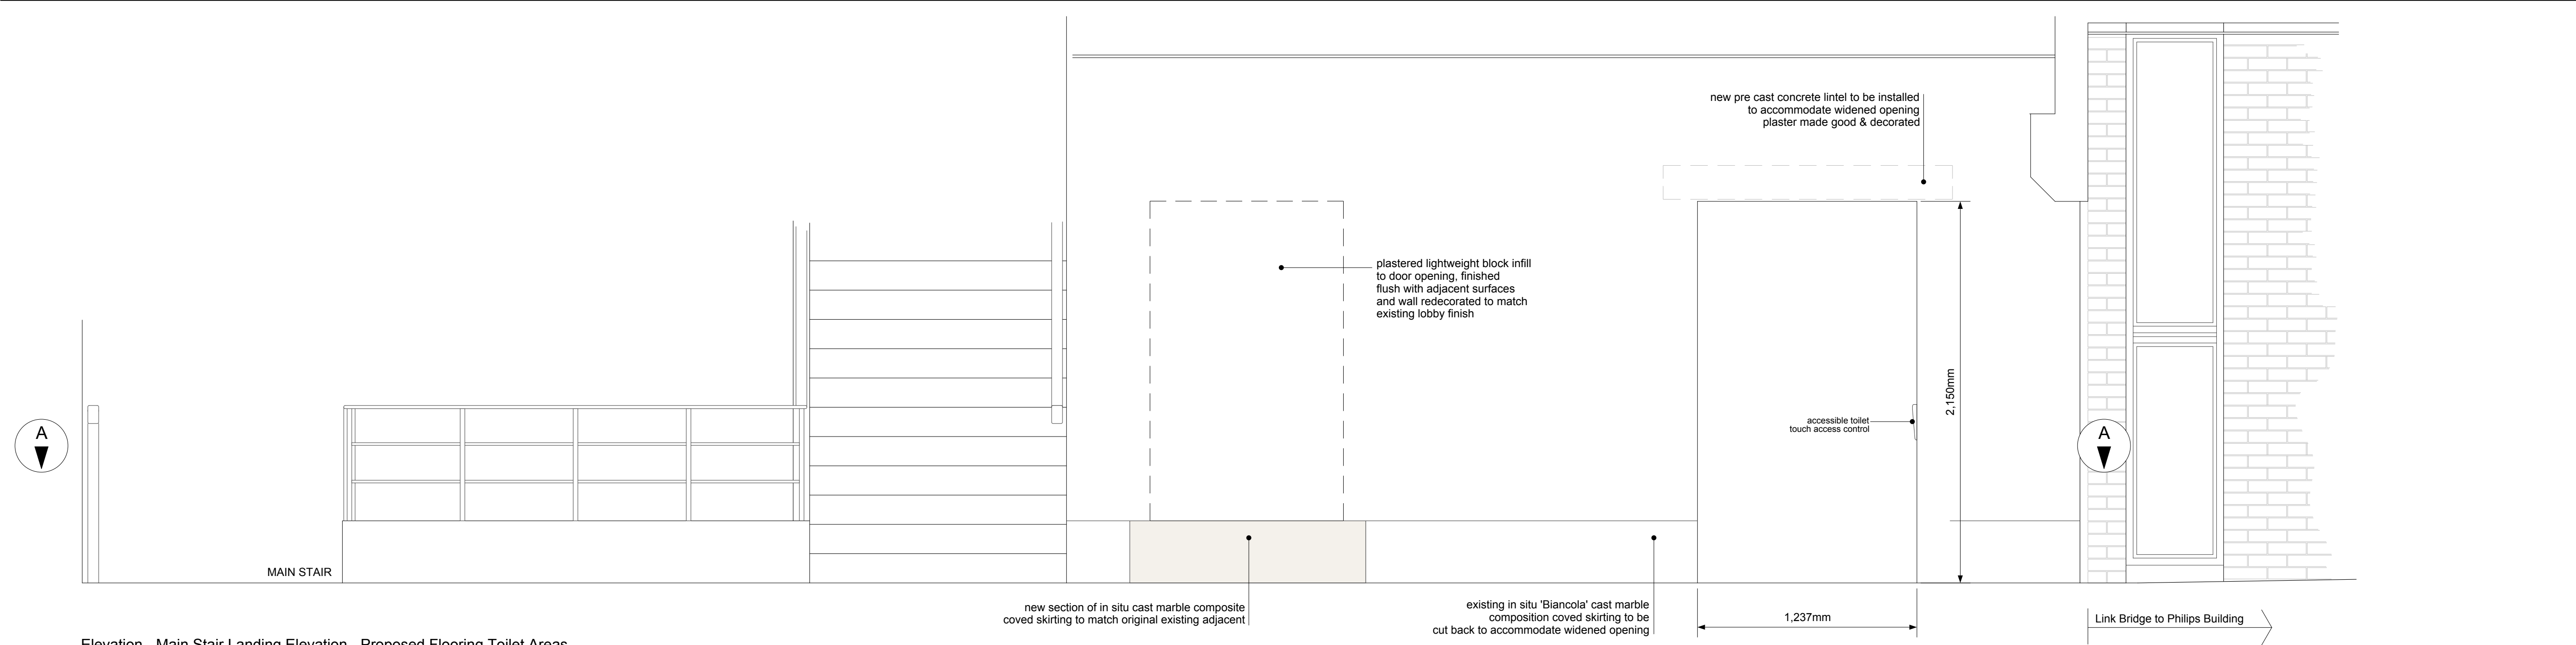

Elevation - Main Stair Landing Elevation - Proposed Flooring Toilet Areas

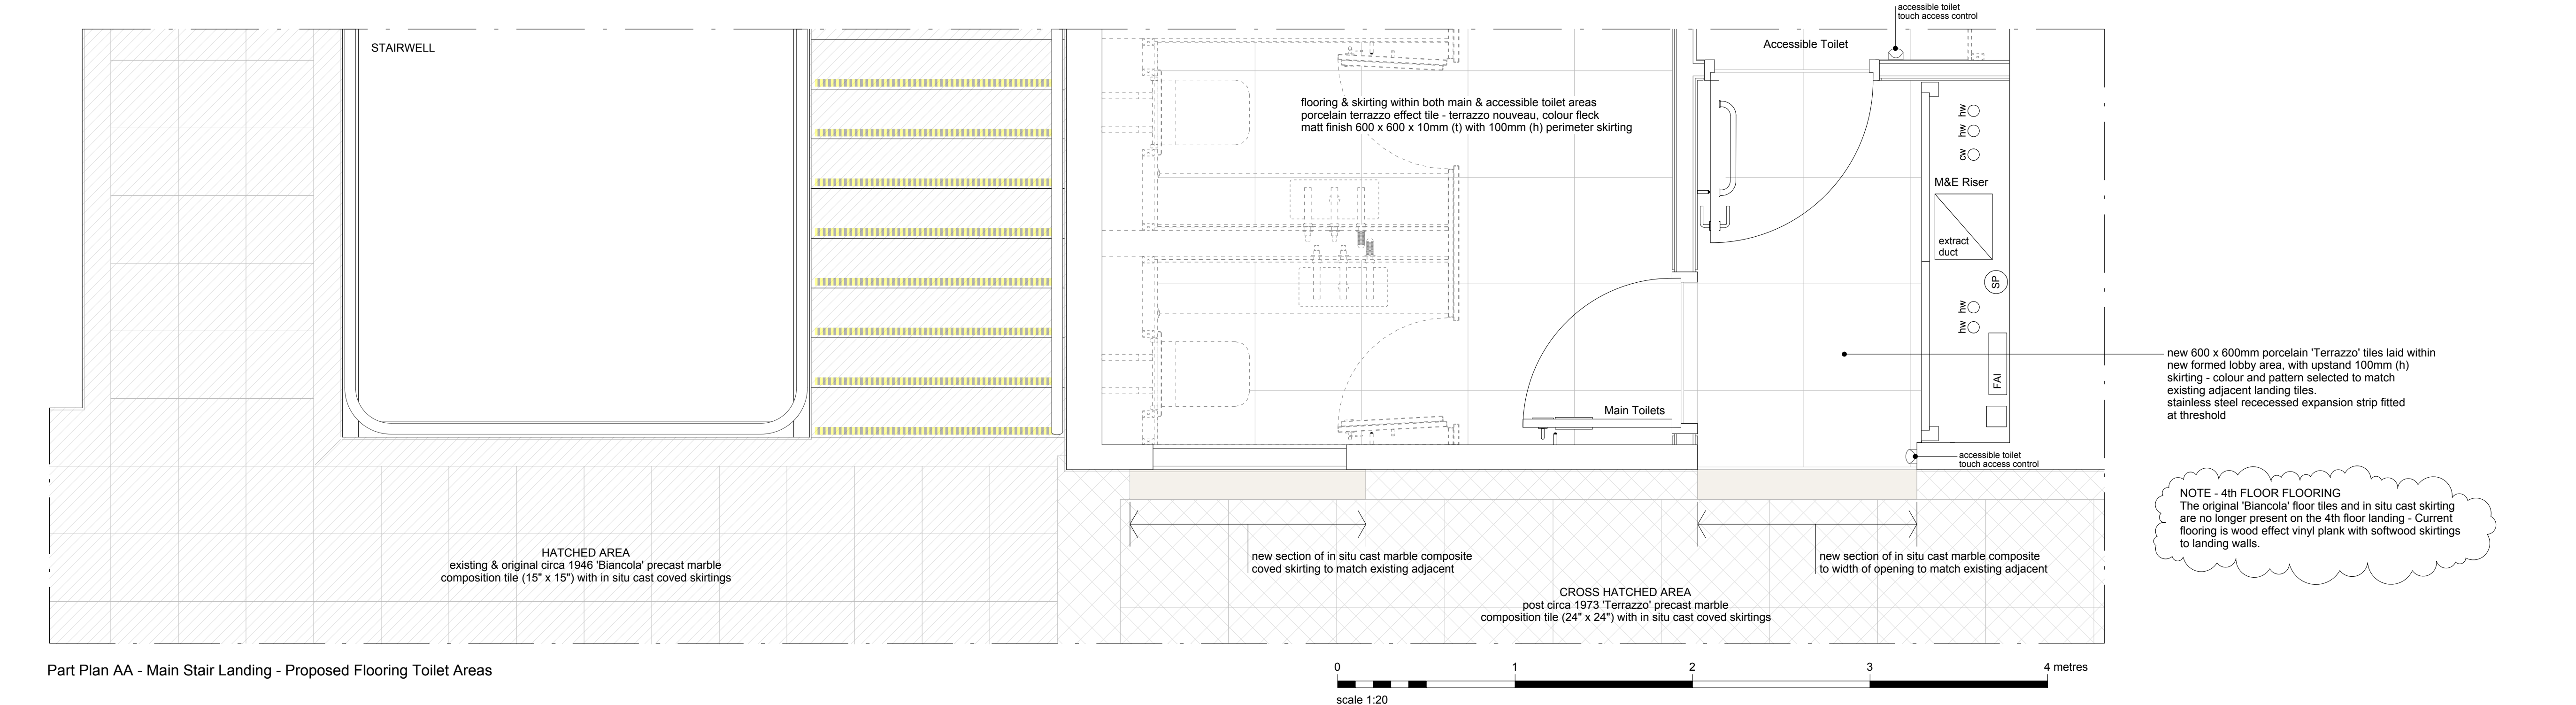

Part Plan AA - Main Stair Landing - Proposed Flooring Toilet Areas

03.04.2023 modifications to floor finishes

Date Rev

Neville Bruton Design

info@nbd-design.co.uk  
copyright reserved

Client

SOAS  
Thornhaugh Street London WC1H 0XG

Drawing Title

College Building  
Existing & Proposed Toilet Lobby Area  
Floor Finishes Ground - 4th Floor

Scale 1:20 @ A1

Date 06.03.2023

DO NOT SCALE FROM THIS DRAWING.  
FOR IDENTIFICATION PURPOSES ONLY - NOT FOR CONSTRUCTION.  
ALL DIMENSIONS TO BE CHECKED ON SITE AND USED  
IN PREFERENCE TO THOSE GIVEN OR SCALED FROM  
THIS DRAWING

Drawing N°

SOAS-CB-PR-WC-003

Revision letter

A						
---	--	--	--	--	--	--