

NOTES


Copyright Carbogno Ceneda Architects.

No implied license exists. This drawing should not be used to calculate areas for the purposes of valuation. All dimensions to be checked on site by the contractor and such dimensions to be their responsibility.


This drawing is to be read in conjunction with all other contract documents and specifications and all other consultants drawings. All levels and dimensions should be checked on site.

All work must comply with relevant British Standards and Building Regulations requirements. Drawing errors and omissions to be reported to the architect.

REV. - 30.03.2023
- ISSUED FOR DISCHARGE OF PLANNING CONDITION

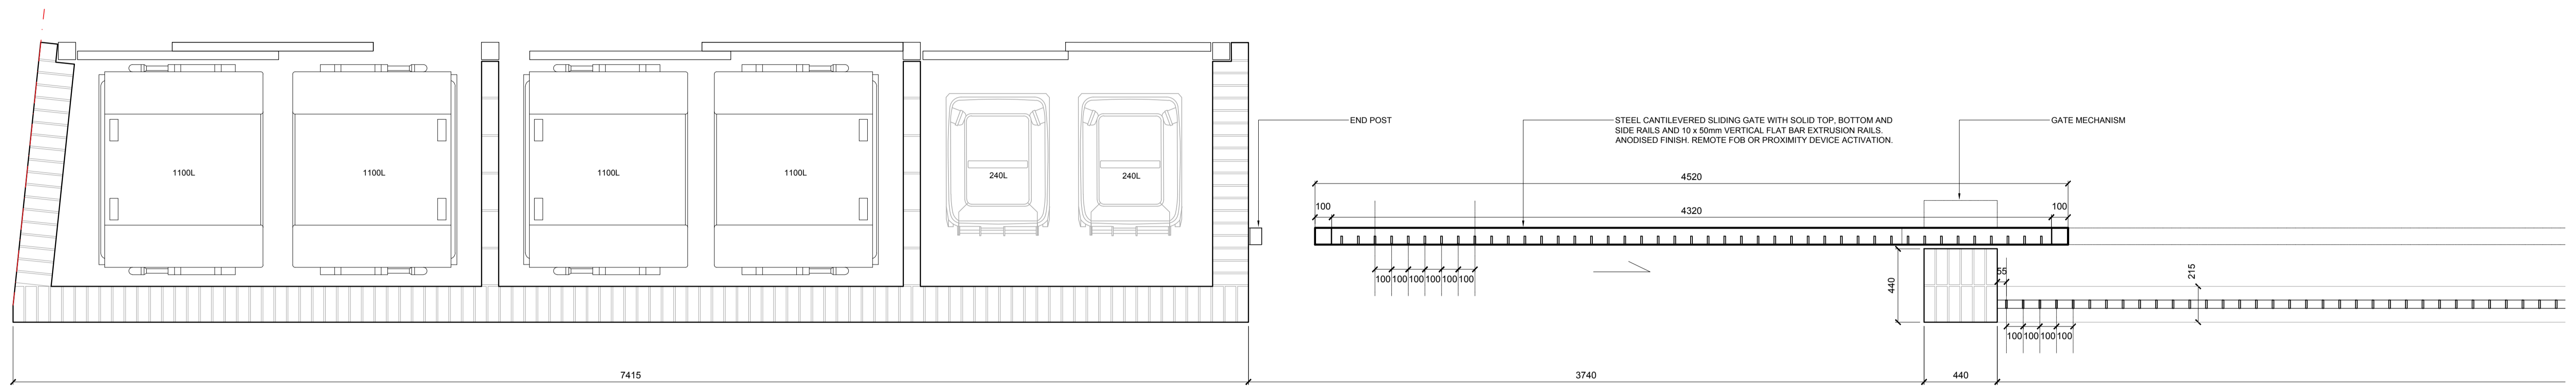

01 PROPOSED PART-PLAN BIN STORE AND VEHICLE ENTRY GATE ON BROXWOOD WAY
1:20 @ A1

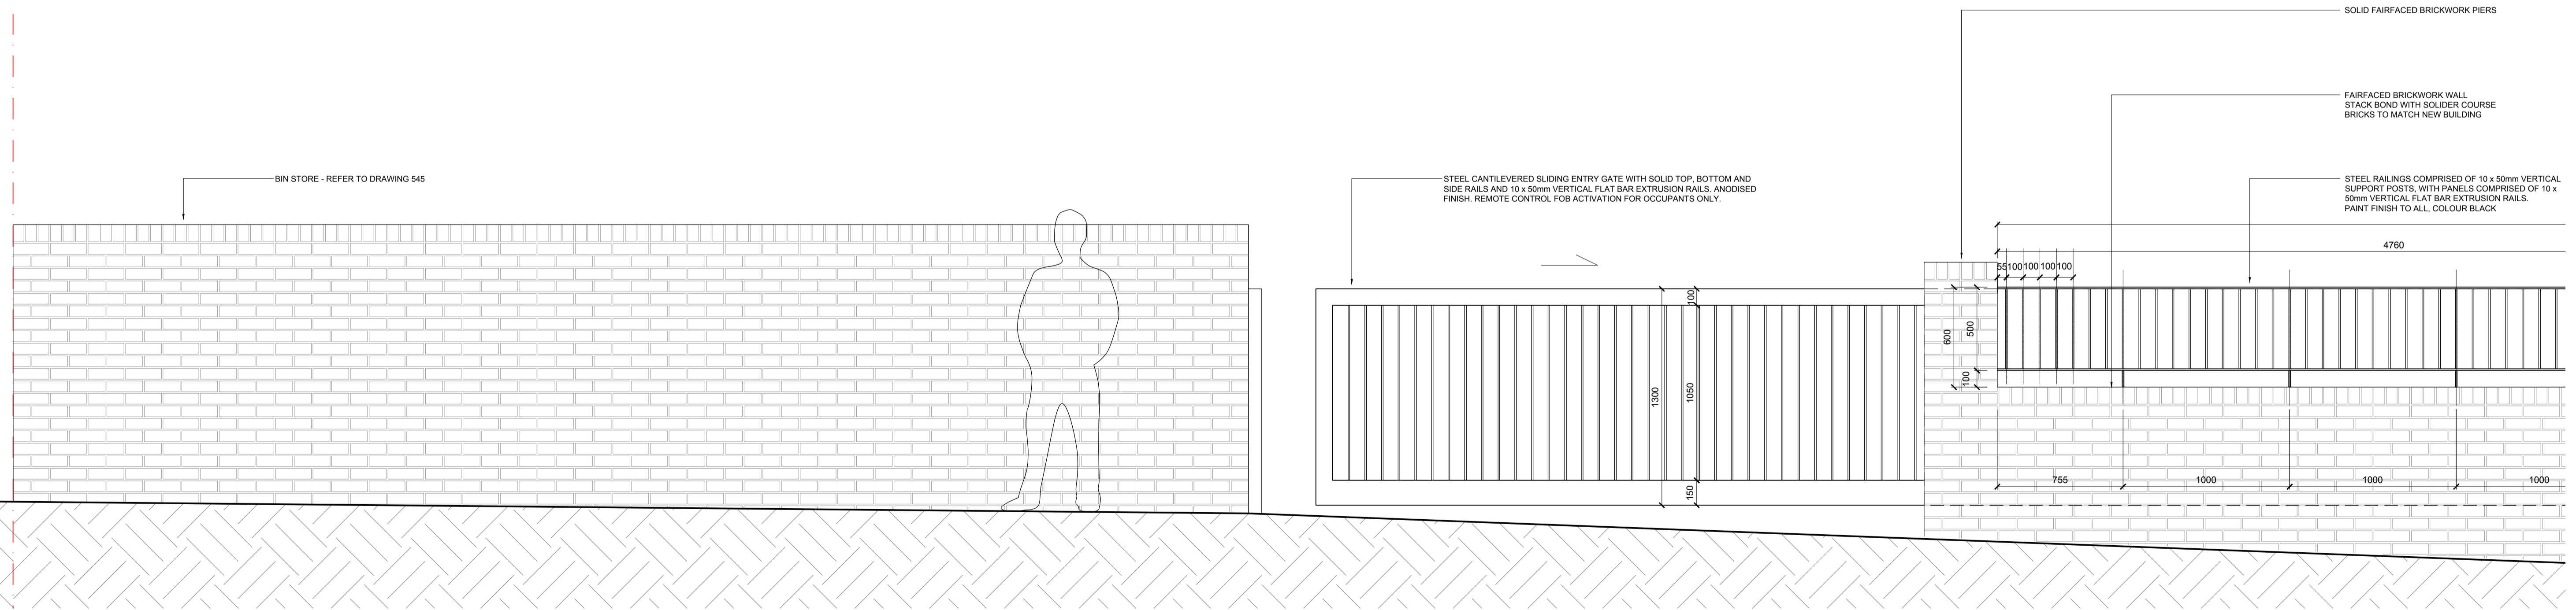

02 PROPOSED PART-ELEVATION BIN STORE AND VEHICLE ENTRY GATE ON BROXWOOD WAY
1:20 @ A1

Project Ref. No.	2113	
Client	BROXWOOD VIEW LIMITED	
Date	DECEMBER 2022	
Scale	1:20 @ A1	
Project	BROXWOOD VIEW, 29 ST EDMUNDS TERRACE, LONDON NW8 7QH	
Drawing Name	PROPOSED BOUNDARY TREATMENTS DETAIL SHEET 1	
Drawing No.	P.592	Rev. -
Drawn	Approved	Signed
BR	AC	-

CARBOGNO CENEDA ARCHITECTS
4th ANFIELD ROAD, LONDON N15 4BA TEL: 07890 586 884 INFO@CARBOGNOCENEDA.COM

© COPYRIGHT NOT TO BE REPRODUCED OR USED WITHOUT PERMISSION