


EXISTING GROUND FLOOR GA

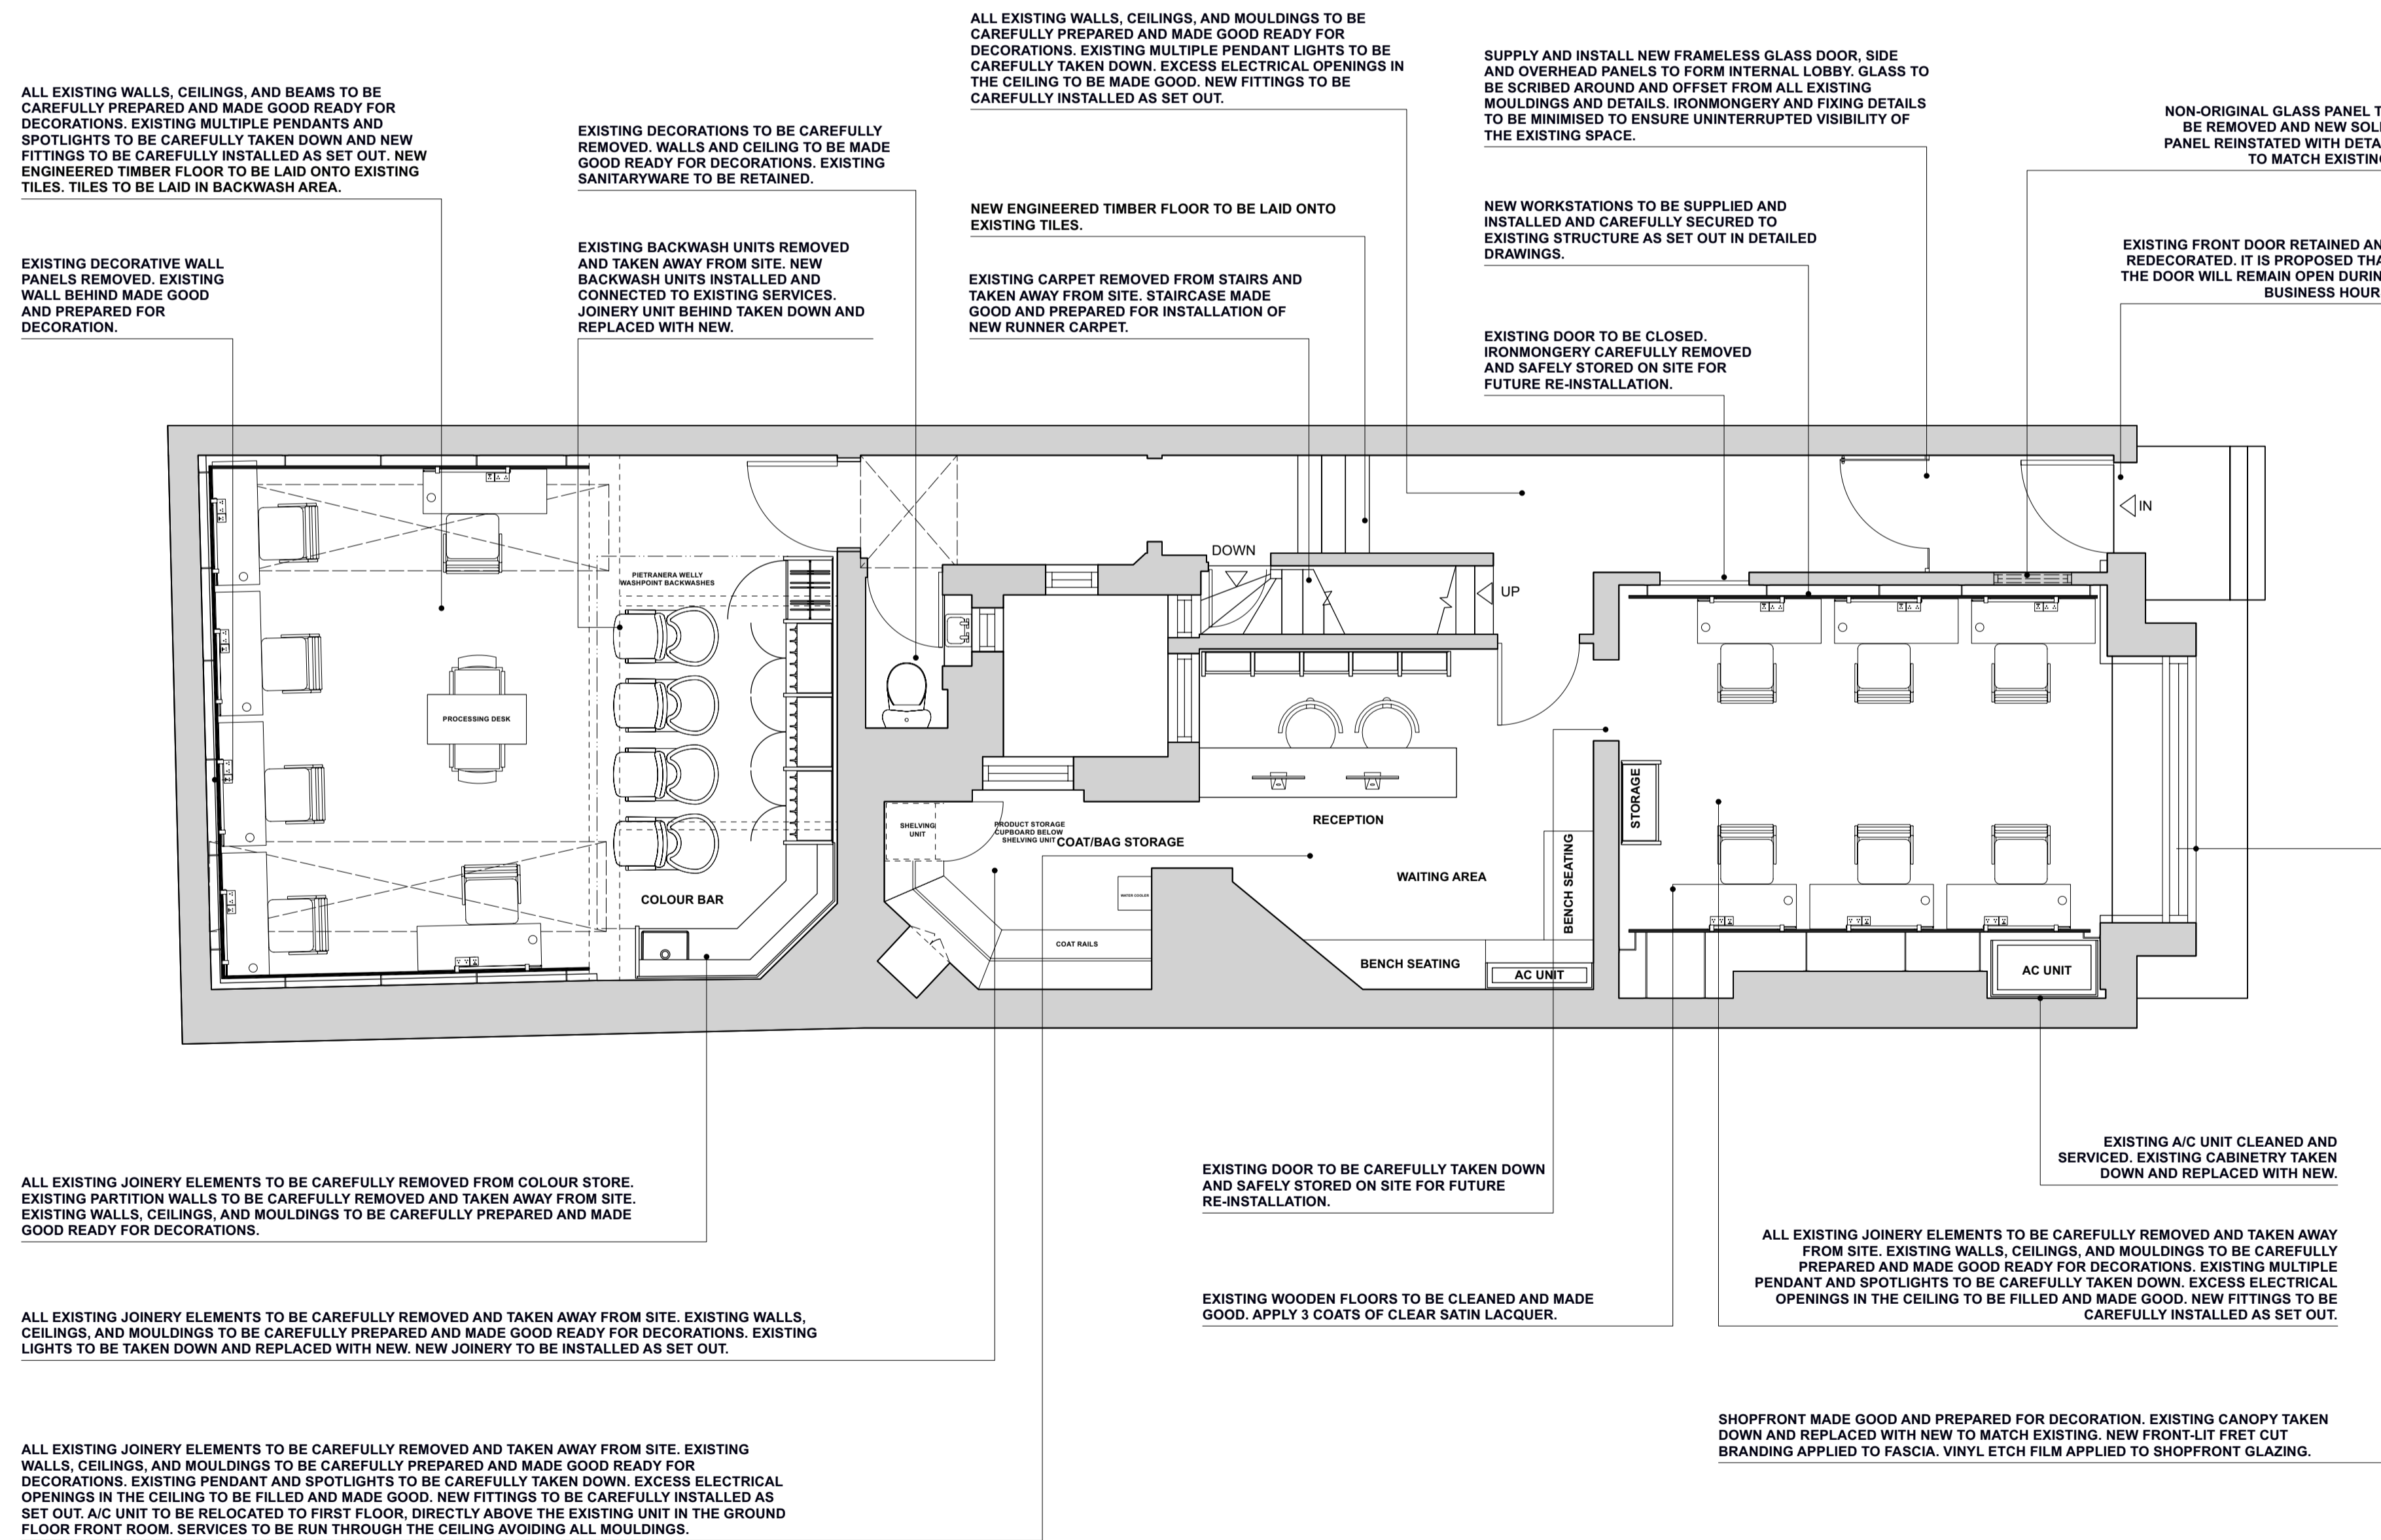

PROPOSED GROUND FLOOR GA

REVISIONS	
F	1 - UPDATED AC UNITS/WORKSTATION POSITIONS

CLIENT	BROOKS & BROOKS
PROJECT	SALON DEVELOPMENT
LOCATION	28/29 GREAT QUEEN STREET
ALL DIMENSIONS TO BE CHECKED ON SITE	

TITLE	GROUND FLOOR EXISTING & PROPOSED GA
SCALE @ A1	1:50
DRAWN	23RD FEBRUARY 2023
REVISED	30TH MARCH 2023
DRAWING No	10571 / 2-202F