


 Demolition

**1 Level -1 Demolition**  
1 : 25

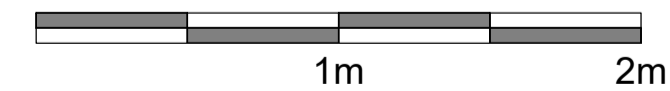

Do not scale from the drawing. All dimensions to be verified on site by contractor prior to commencement of any shop drawings and any works on site. Report all discrepancies to the Architect immediately.

This drawing is to read in conjunction with all related consultant/engineers drawings and all other relevant information.

REV	DATE	DESCRIPTION	CKD	REV	DATE	DESCRIPTION	CKD
P1	04/11/21		KAS				


**KAS Architects Ltd.**  
8 Kidderpore Avenue  
London NW3 7SU  
07791420636  
info@kasarchitects.com

21 Mornington Crescent  
Lower Ground Demolition  
101-EX-BB-DR-301


Client: Xuelin Bates  
SCALE @ A1: 1 : 25

telephone  
email

KAS JOB NO: 101

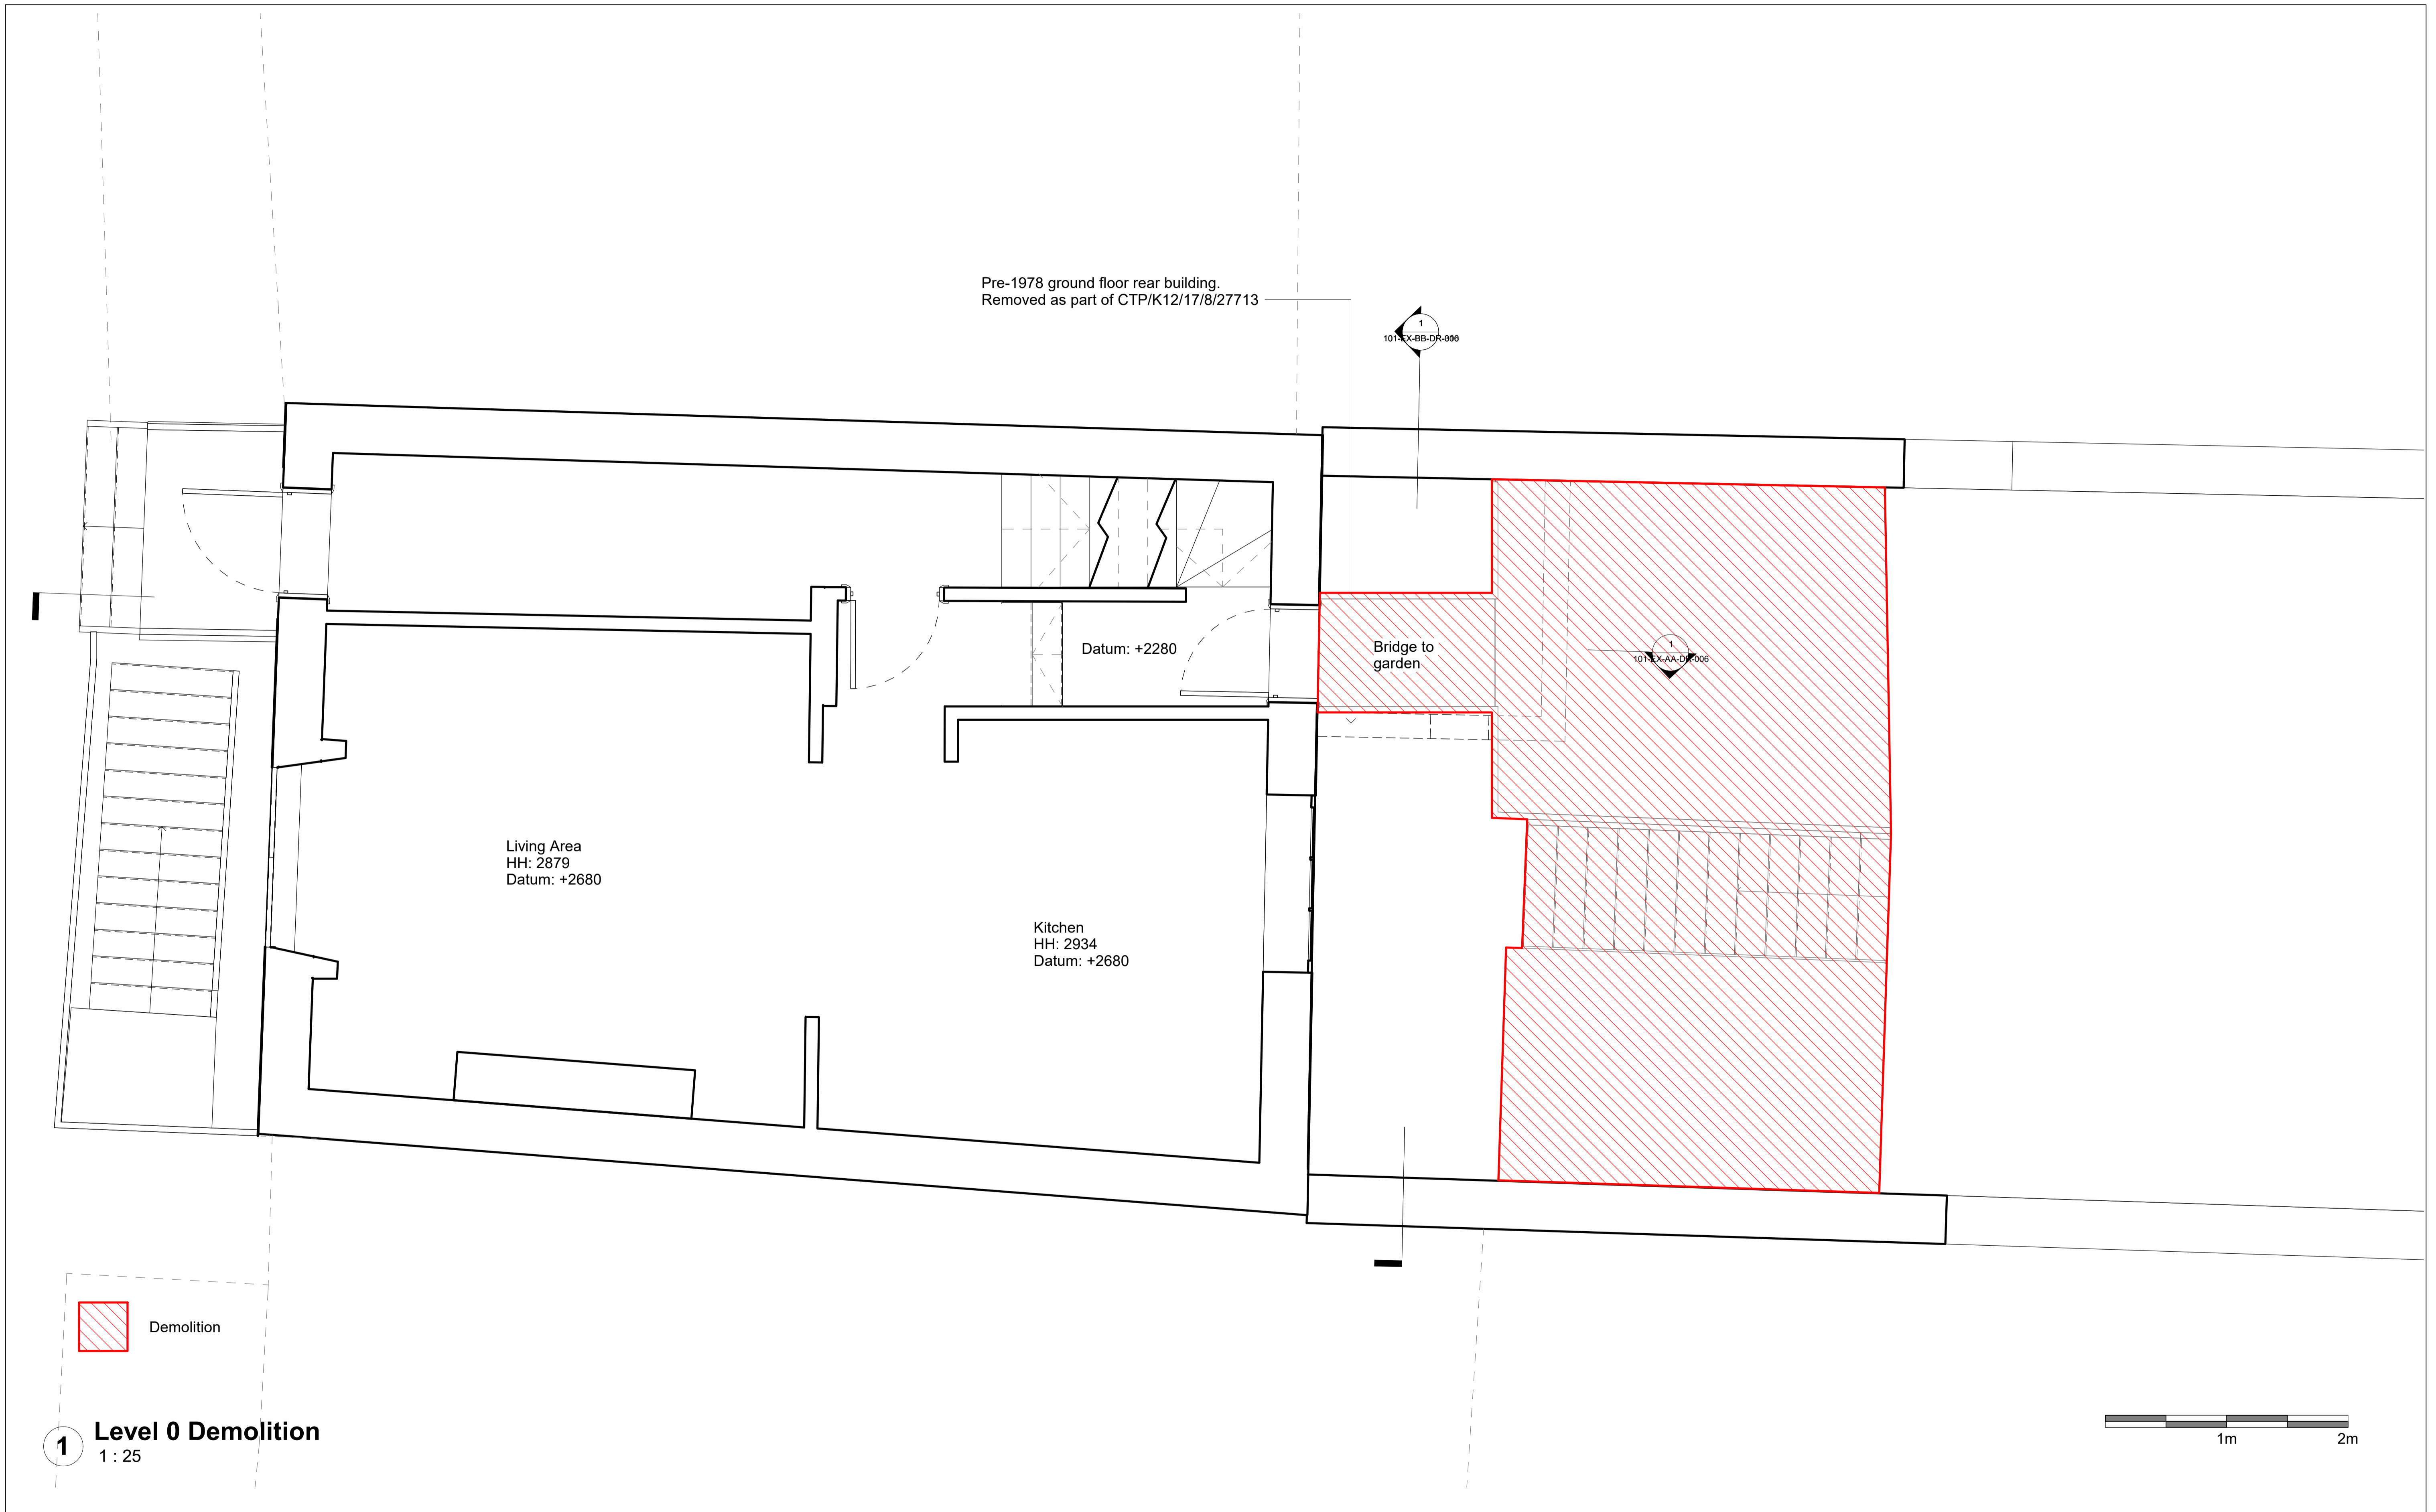

**1 Level 0 Demolition**  
1 : 25

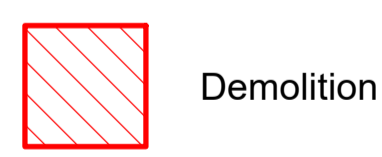

Do not scale from the drawing. All dimensions to be verified on site by contractor prior to commencement of any shop drawings and any works on site. Report all discrepancies to the Architect immediately.

This drawing is to read in conjunction with all related consultant/engineers drawings and all other relevant information.

REV	DATE	DESCRIPTION	CKD	REV	DATE	DESCRIPTION	CKD
P1	04/11/21		KAS				

**KAS Architects Ltd.**  
8 Kidderpore Avenue  
London NW3 7SU  
07791420636  
info@kasarchitects.com


telephone  
email


KAS JOB NO: 101

21 Mornington Crescent  
Ground Floor Demolition  
101-EX-BB-DR-302


Client: Xuelin Bates  
SCALE @ A1: 1 : 25

1  
101-EX-BB-DR-306

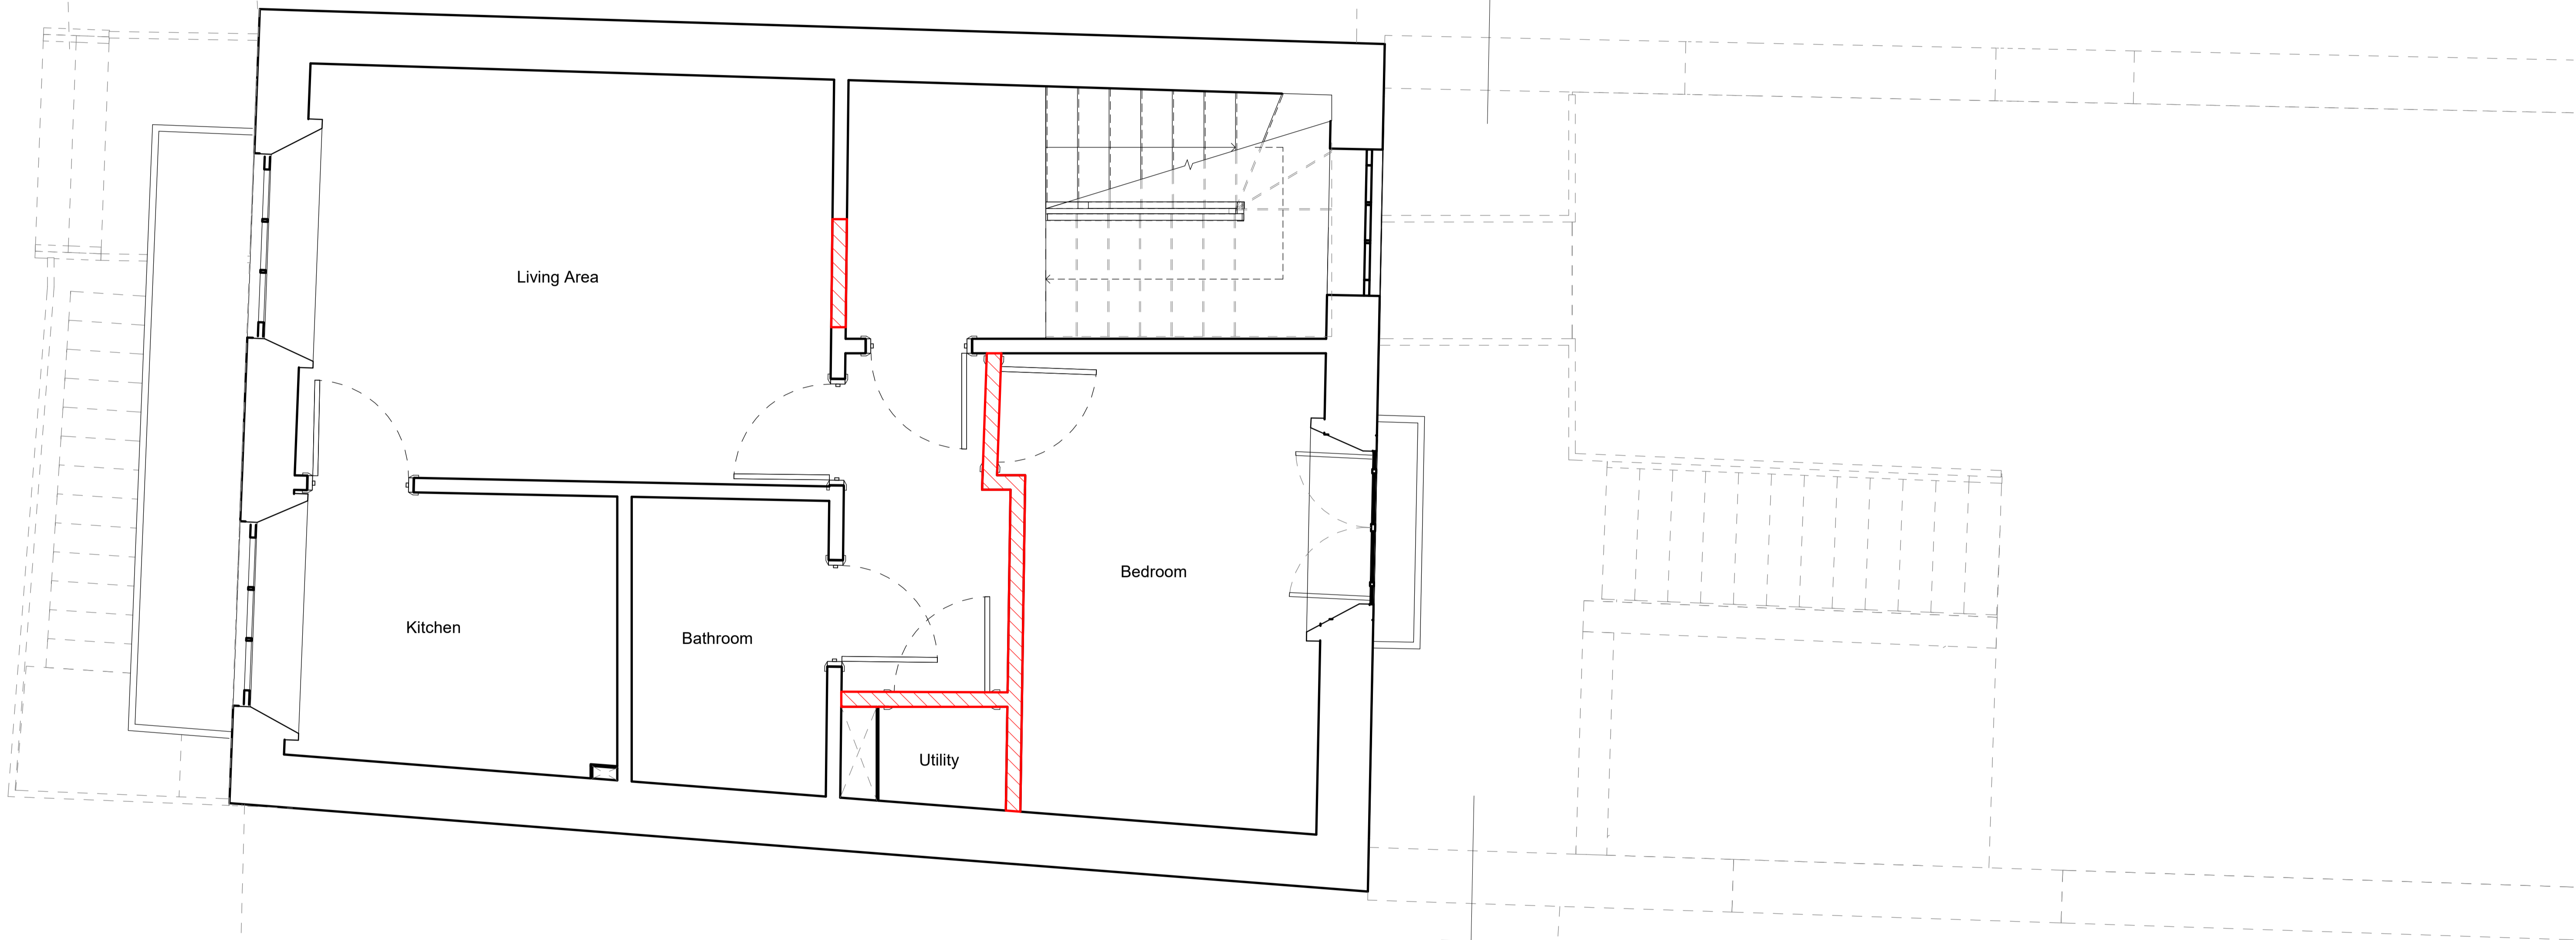

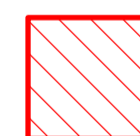 Demolition

**1 Level 1 Demolition**  
1 : 25

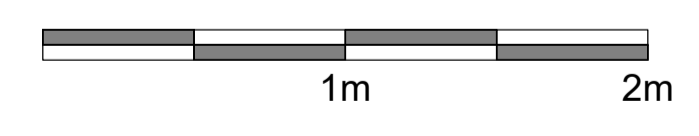

Do not scale from the drawing. All dimensions to be verified on site by contractor prior to commencement of any shop drawings and any works on site. Report all discrepancies to the Architect immediately.

This drawing is to read in conjunction with all related consultant/engineers drawings and all other relevant information.

REV	DATE	DESCRIPTION	CKD	REV	DATE	DESCRIPTION	CKD
P1	04/11/21		KAS				


**KAS Architects Ltd.**  
8 Kidderpore Avenue  
London NW3 7SU  
07791420636  
info@kasarchitects.com

telephone  
email


KAS JOB NO: 101

21 Mornington Crescent  
First Floor Demolition  
101-EX-BB-DR-303


Client: Xuelin Bates  
SCALE @ A1: 1 : 25

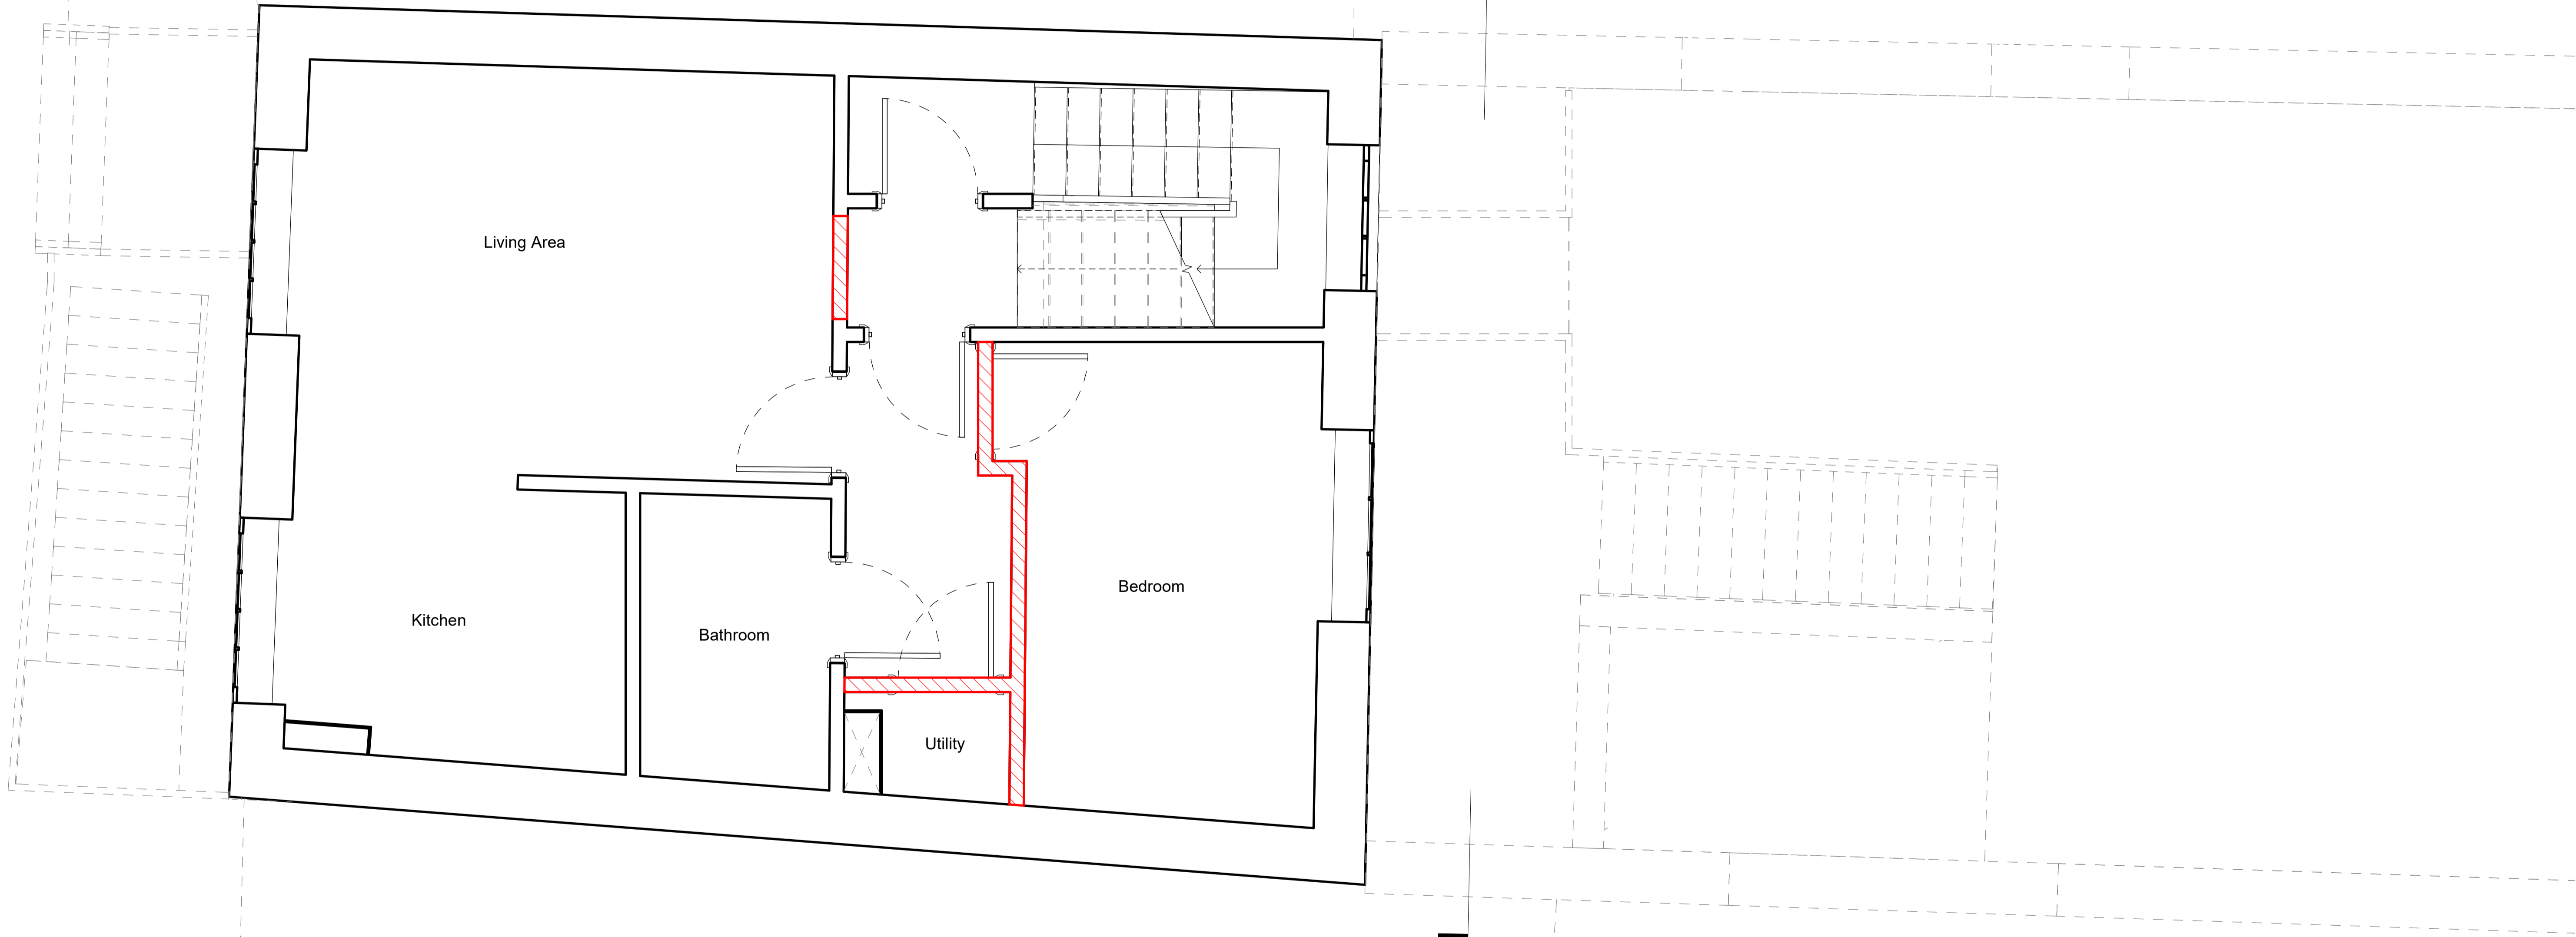

1  
101-EX-BB-DR-306

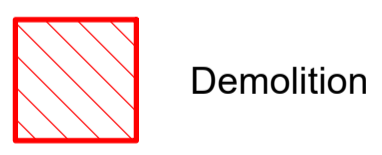

**1 Level 2 Demolition**  
1 : 25

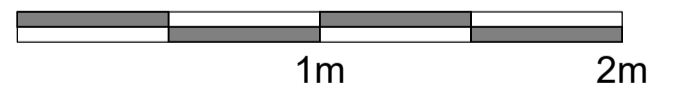

Do not scale from the drawing. All dimensions to be verified on site by contractor prior to commencement of any shop drawings and any works on site. Report all discrepancies to the Architect immediately.

This drawing is to read in conjunction with all related consultant/engineers drawings and all other relevant information.


REV	DATE	DESCRIPTION	CKD	REV	DATE	DESCRIPTION	CKD
P1	04/11/21		KAS				


**KAS Architects Ltd.**  
8 Kidderpore Avenue  
London NW3 7SU  
07791420636  
info@kasarchitects.com

21 Mornington Crescent  
Second Floor Demolition  
101-EX-BB-DR-304  
Client: Xuelin Bates  
SCALE @ A1: 1 : 25


telephone  
email

KAS JOB NO: 101

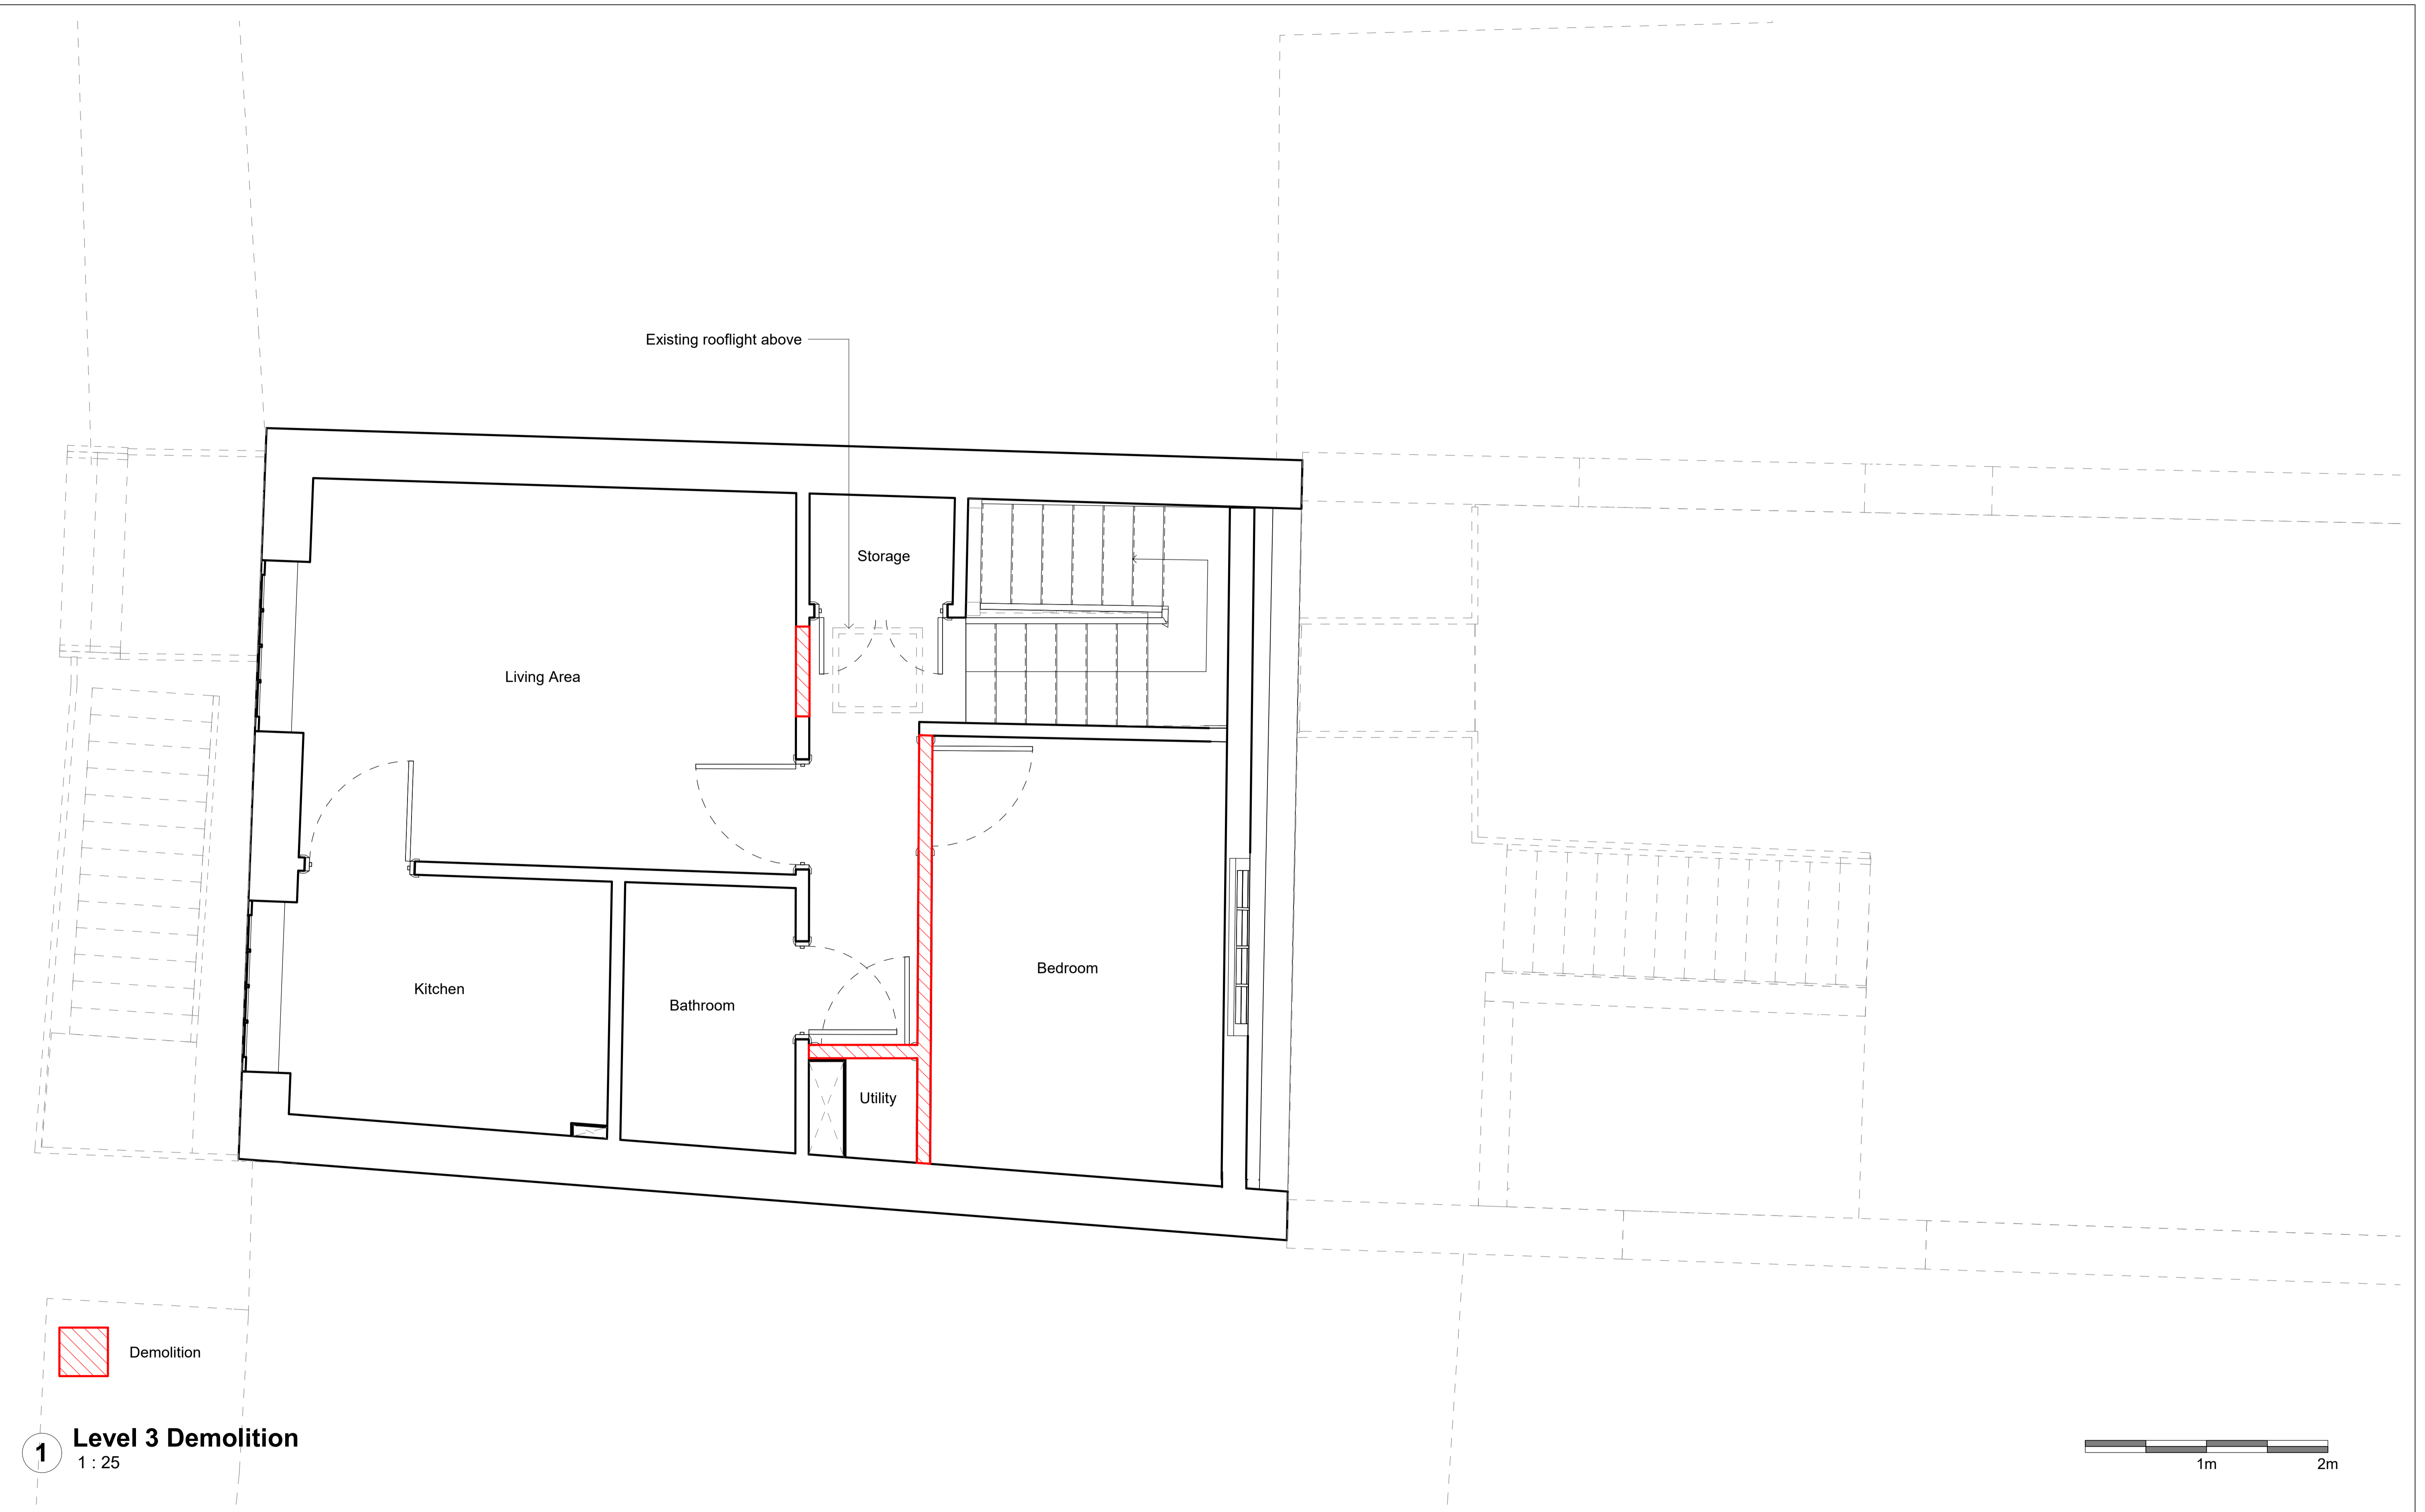

 Demolition

**1 Level 3 Demolition**  
1 : 25

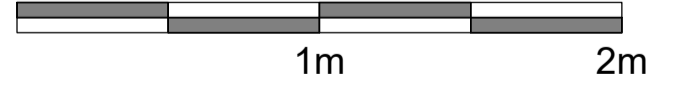

Do not scale from the drawing. All dimensions to be verified on site by contractor prior to commencement of any shop drawings and any works on site. Report all discrepancies to the Architect immediately.

This drawing is to read in conjunction with all related consultant/engineers drawings and all other relevant information.

REV	DATE	DESCRIPTION	CKD	REV	DATE	DESCRIPTION	CKD
P1	04/11/21		KAS				


**KAS Architects Ltd.**  
8 Kidderpore Avenue  
London NW3 7SU  
07791420636  
info@kasarchitects.com

telephone  
email


KAS JOB NO: 101

**21 Mornington Crescent**  
Third Floor Demolition  
101-EX-BB-DR-305

Client: Xuelin Bates  
SCALE @ A1: 1 : 25

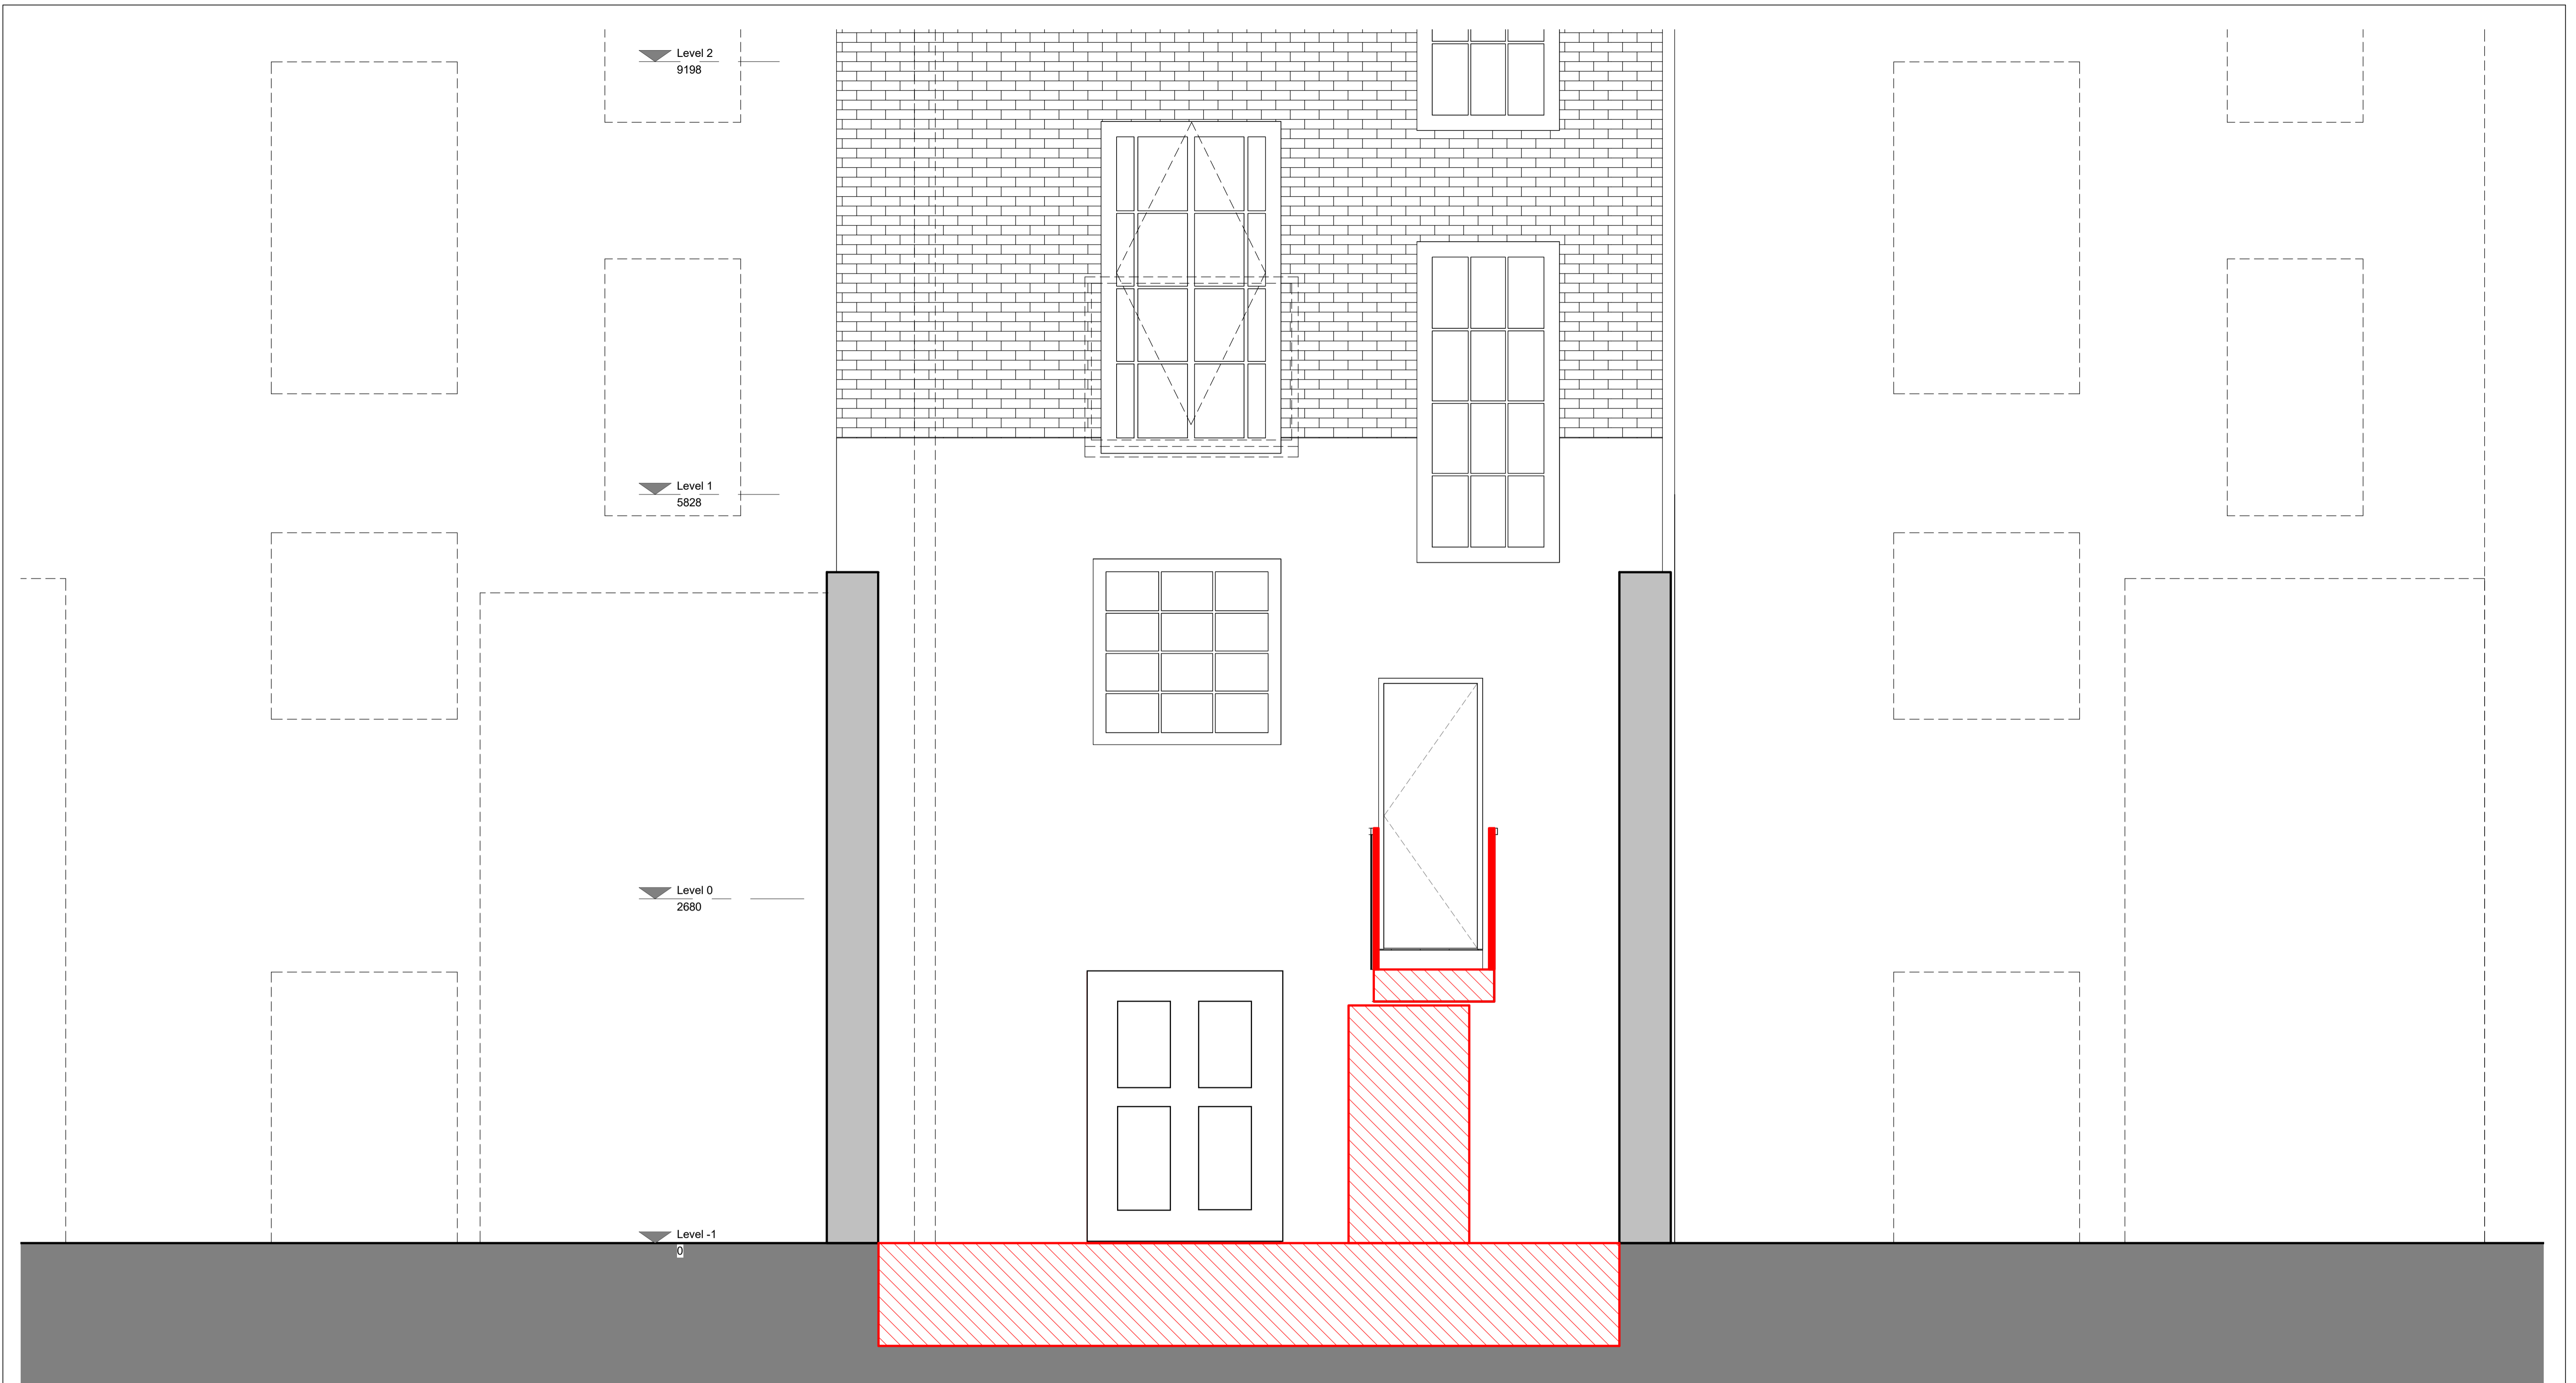

 Demolition

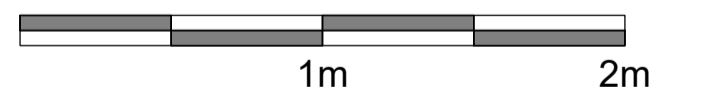

**1 Section BB Demolition**  
1 : 25

Do not scale from the drawing. All dimensions to be verified on site by contractor prior to commencement of any shop drawings and any works on site. Report all discrepancies to the Architect immediately.

This drawing is to read in conjunction with all related consultant/engineers drawings and all other relevant information.

REV	DATE	DESCRIPTION	CKD	REV	DATE	DESCRIPTION	CKD
P1	04/11/21		KAS				

**KAS Architects Ltd.**  
8 Kidderpore Avenue  
London NW3 7SU  
07791420636  
info@kasarchitects.com

telephone  
email

KAS JOB NO: 101

21 Mornington Crescent  
Section BB Demolition  
101-EX-BB-DR-306

Client: Xuelin Bates  
SCALE @ A1: 1 : 25

