

**Note:**

For safety reasons all underground drainage details are by visual inspection only.

Drainage must be verified on site before the commencement of any works.

**Abbreviations:**

ACP	Arch Crown Point	HTR	Heated Towel Rail
ASP	Arch Spring Point	IL	Invert Level
BL	Beam Level	PL	Purlin Level
BS	Beam Soffit	RH	Recess Head
UB	Underside of Beam	RS	Recess Sill
C	Ceiling	RSJ	Rolled Steel Joist
CL	Ceiling Level	SCL	Suspended Ceiling Level
C/up	Ceiling Up	US	Underside
CoL	Cover Level	USJ	Underside of Joist
DAC	Door Arch Crown	USR	Underside of Ridge
DAS	Door Arch Spring	W	Wall
DH	Door Head	WB	Wash Basin
DS	Door Sill	WH	Window Head
F	Floor	WL	Wall Level
FL	Floor Level	WS	Window Sill

**Benchmark Details:**

Survey Grid set to Ordnance Survey Grid via RTK network.  
All Levels related to Ordnance Survey Datum via RTK network.

**Drawing Title:**

**First Floor Plan**

**Job Title:**

**6  
St John's Park Wood  
London  
NW8 6QS**

**Scale:**

**1/50**




**Size:**

**A2**

**Date:**

**Aug 2022**

C:\ASP Quotes 2017\Tripod logo.jpg

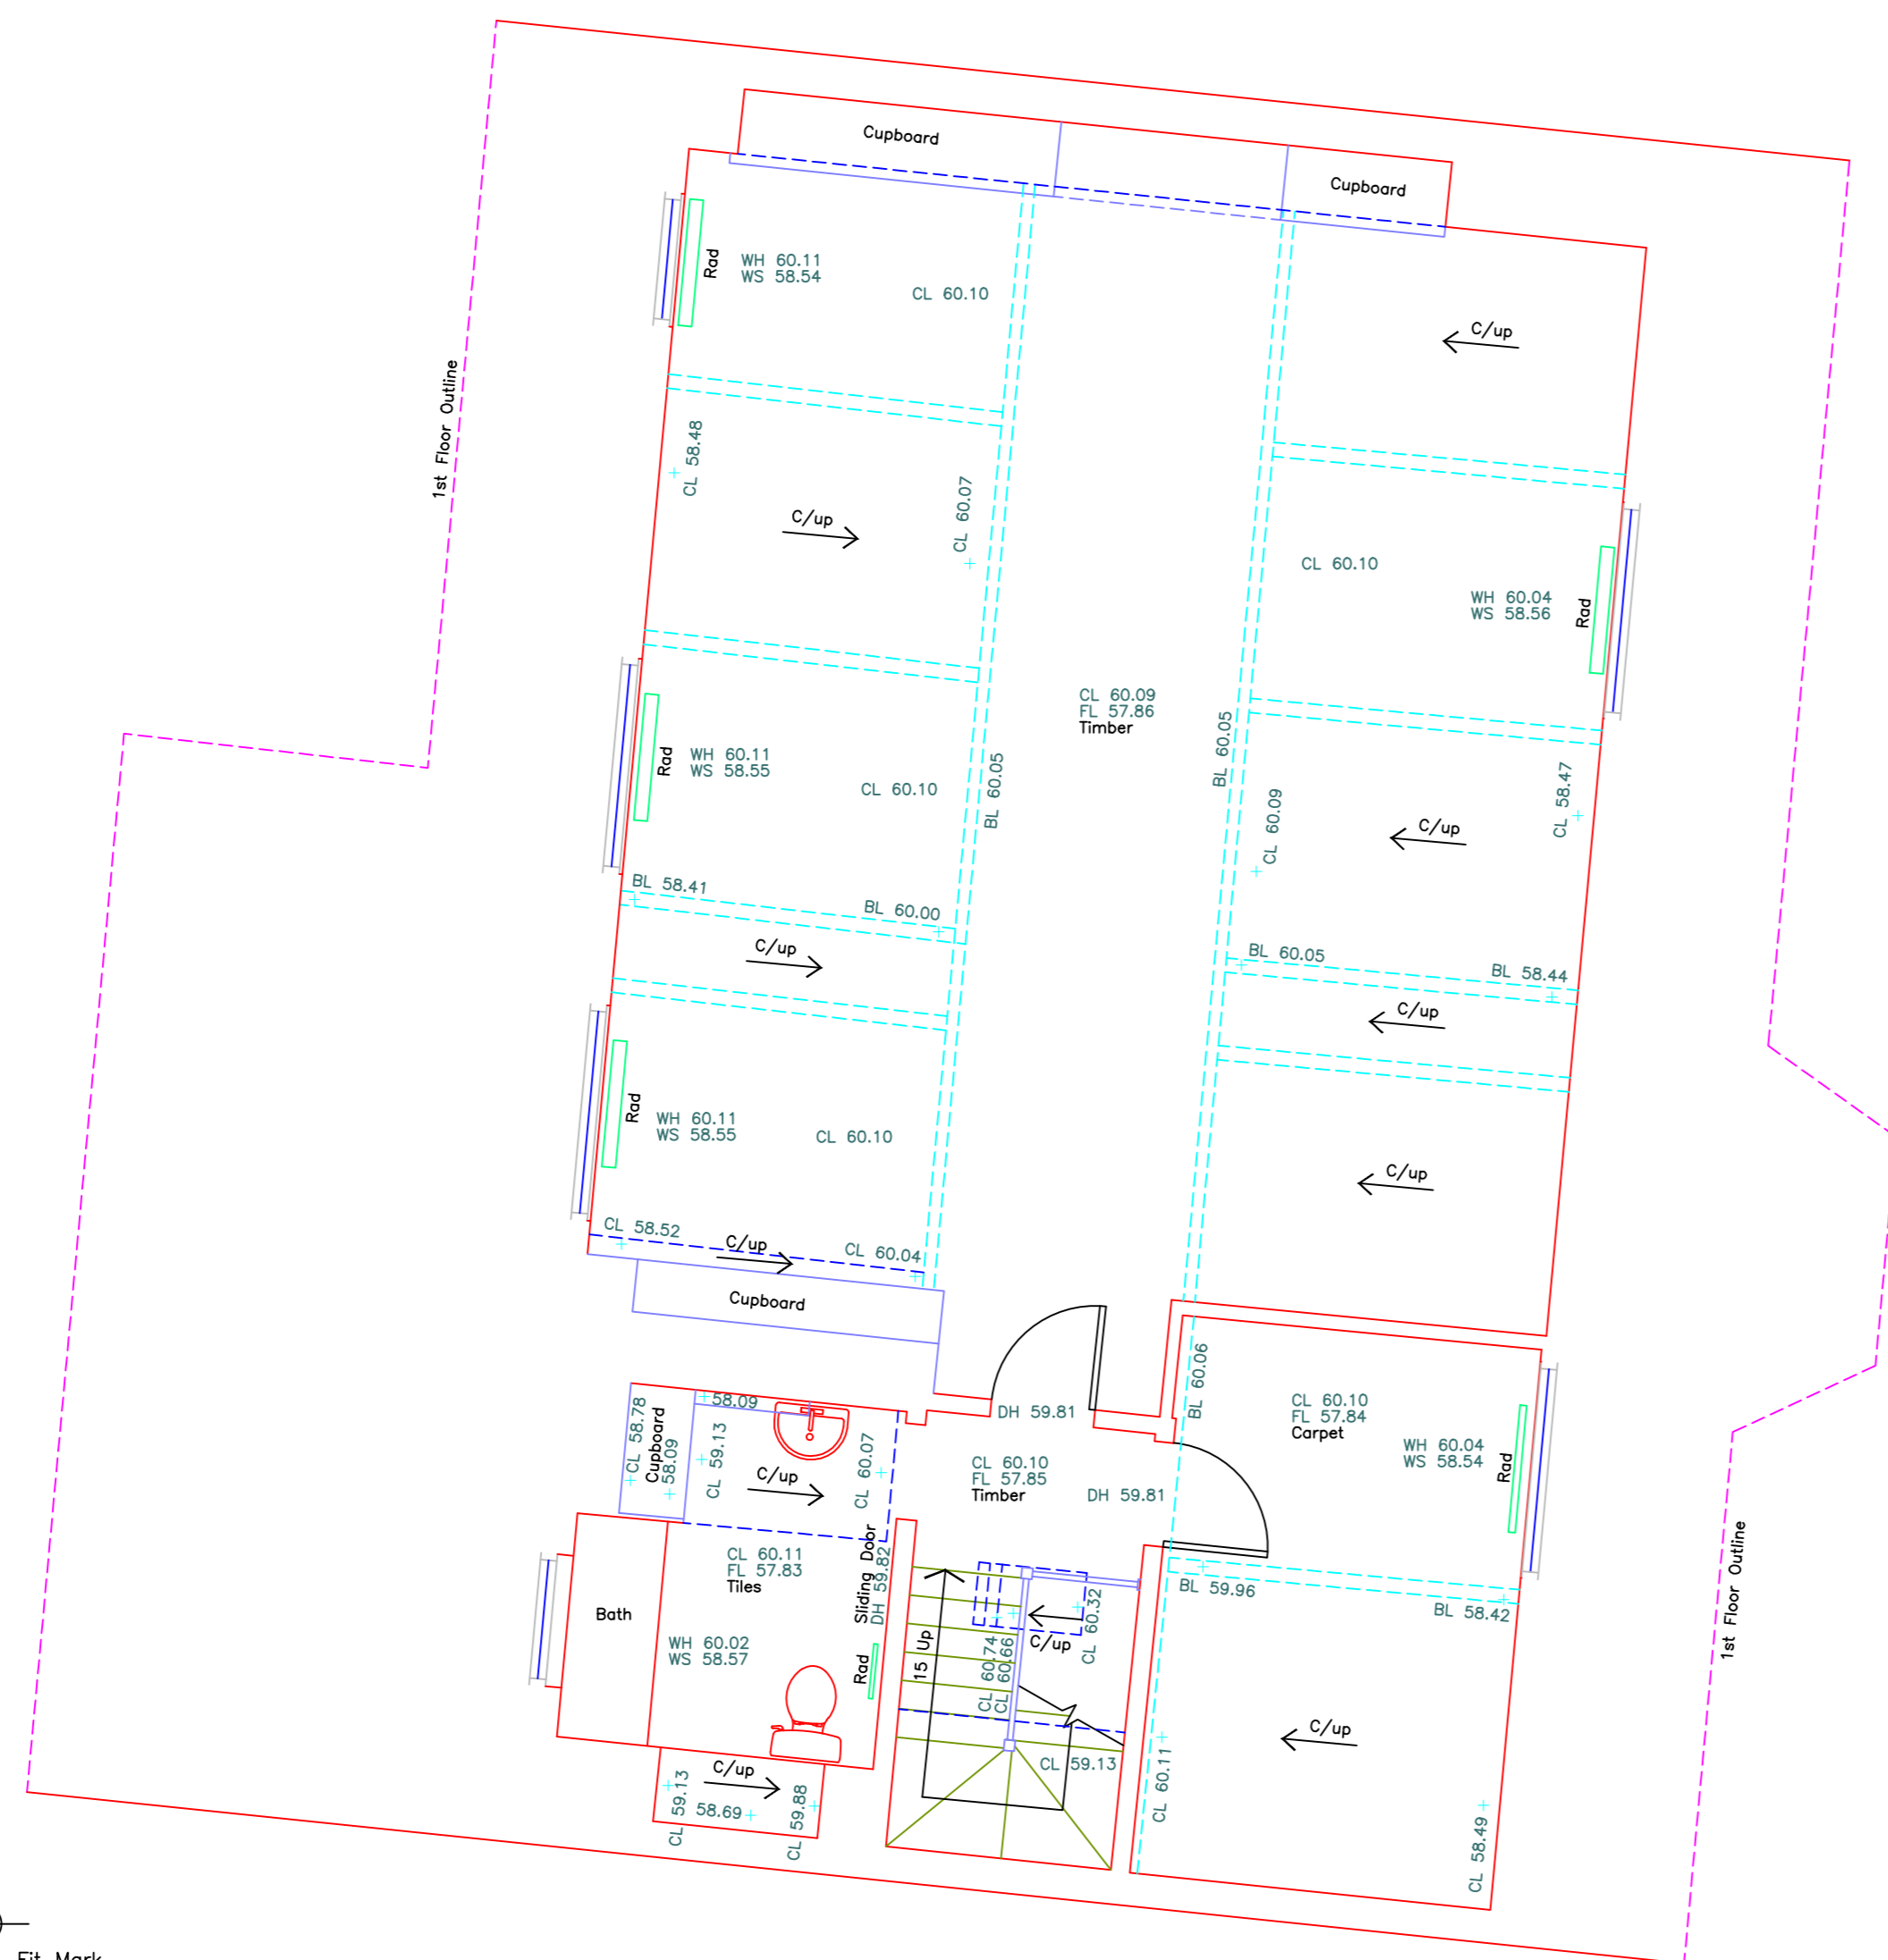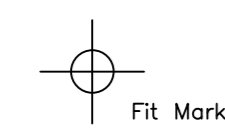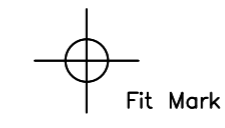

Note:  
 For safety reasons all underground drainage details are by visual inspection only.  
 Drainage must be verified on site before the commencement of any works.

Abbreviations:

ACP	Arch Crown Point	HTR	Heated Towel Rail
ASP	Arch Spring Point	IL	Invert Level
BL	Beam Level	PL	Purlin Level
BS	Beam Soffit	RH	Recess Head
UB	Underside of Beam	RS	Recess Sill
C	Ceiling	RSJ	Rolled Steel Joist
CL	Ceiling Level	SCL	Suspended Ceiling Level
C/up	Ceiling Up	US	Underside
CoL	Cover Level	USJ	Underside of Joist
DAC	Door Arch Crown	USR	Underside of Ridge
DAS	Door Arch Spring	W	Wall
DH	Door Head	WB	Wash Basin
DS	Door Sill	UTL	Unable to Lift
F	Floor	WH	Window Head
FL	Floor Level	WL	Wall Level
		WS	Window Sill

Benchmark Details:  
 Survey Grid set to Ordnance Survey Grid via RTK network.  
 All Levels related to Ordnance Survey Datum via RTK network.

Drawing Title:  
**Second Floor Plan**

Job Title:  
**6  
 St John's Wood Park  
 London  
 NW8 6QS**


Scale: <b>1/50</b>	Size: <b>A2</b>	Date: <b>Aug 2022</b>
-----------------------	--------------------	--------------------------

C:\ASP Quotes 2017\Tripod logo.jpg



Rear Elevation

Datum 45.000m.

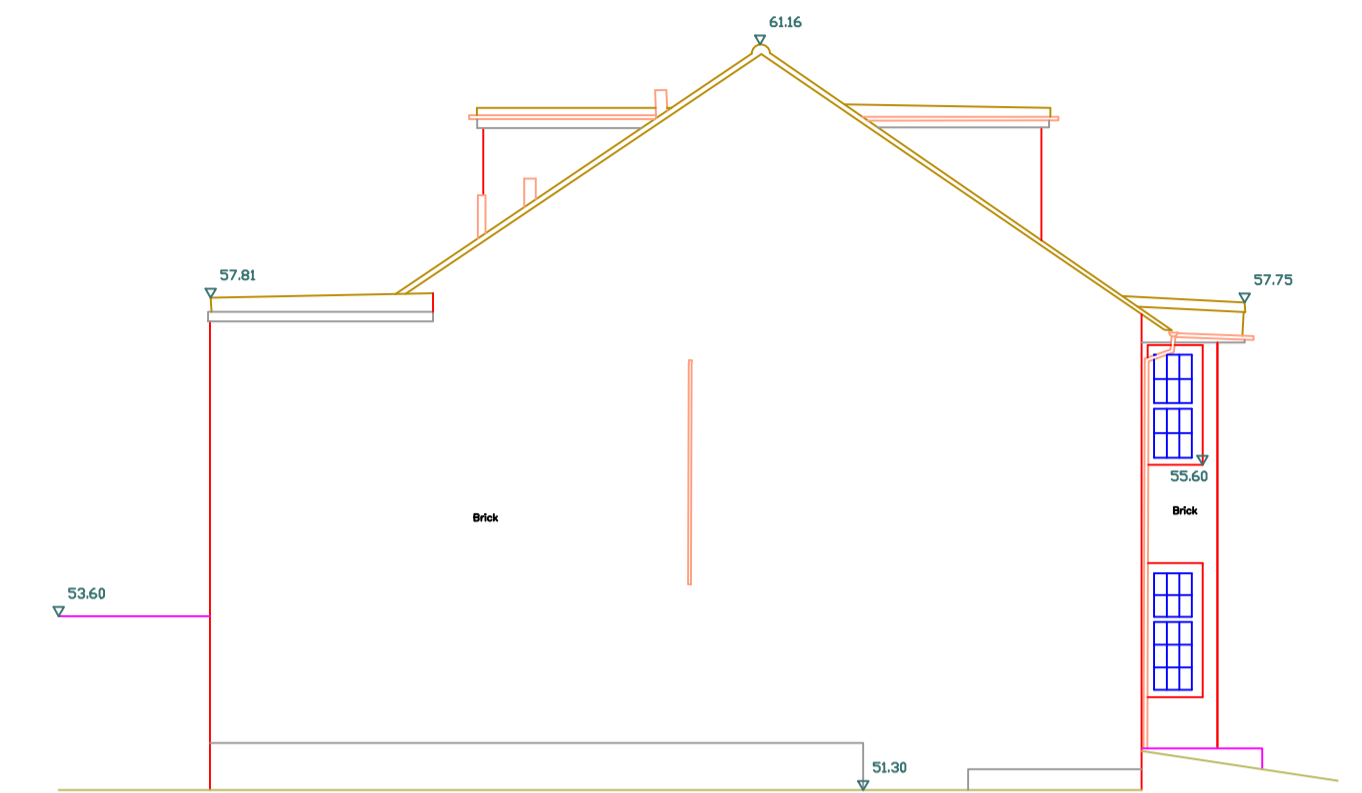


Left Elevation

Datum 45.000m.



Front Elevation

Datum 45.000m.

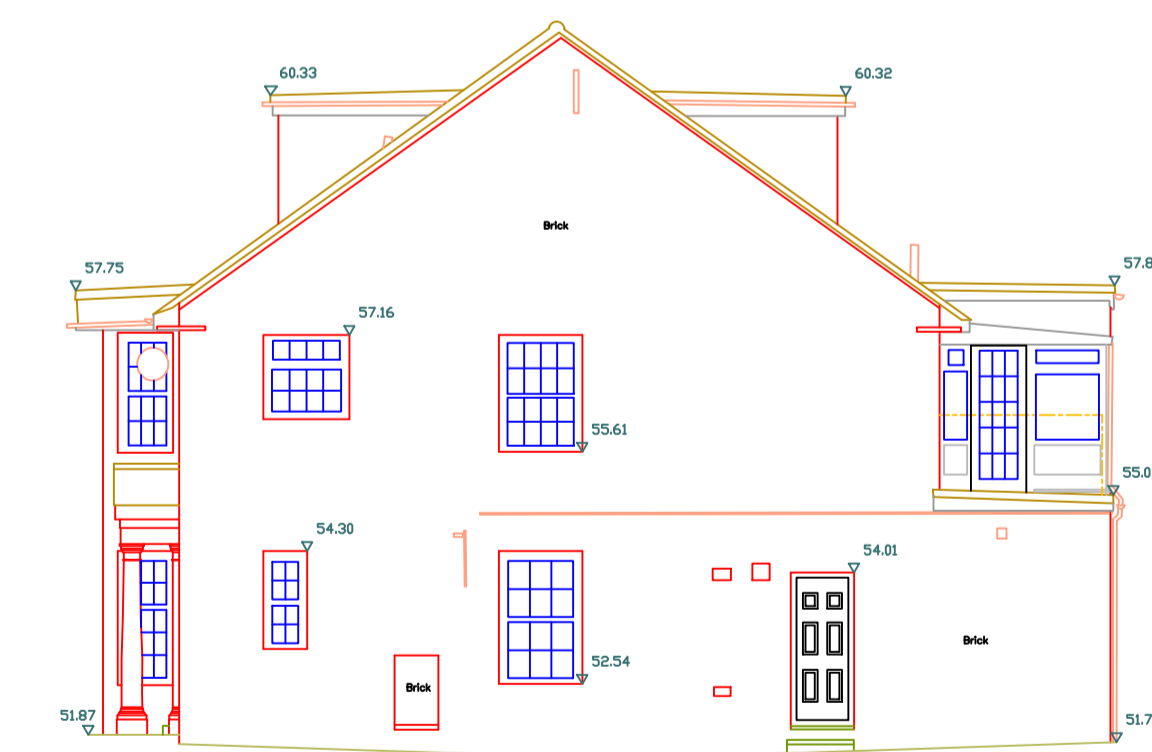

Right Elevation

Datum 45.000m.

Benchmark Details:  
Survey Grid set to Ordnance Survey Grid via RTK network.  
All Levels related to Ordnance Survey Datum via RTK network.

Drawing Title:  
Elevations

Job Title:  
6  
St John's Wood Park  
London  
NW8 6QS

Scale: 1/100 Size: A1 Date: Aug 2022

C:\ASP Quotes 2017\Tripod logo.jpg