


(01)101.01 6/7th Floor Plan

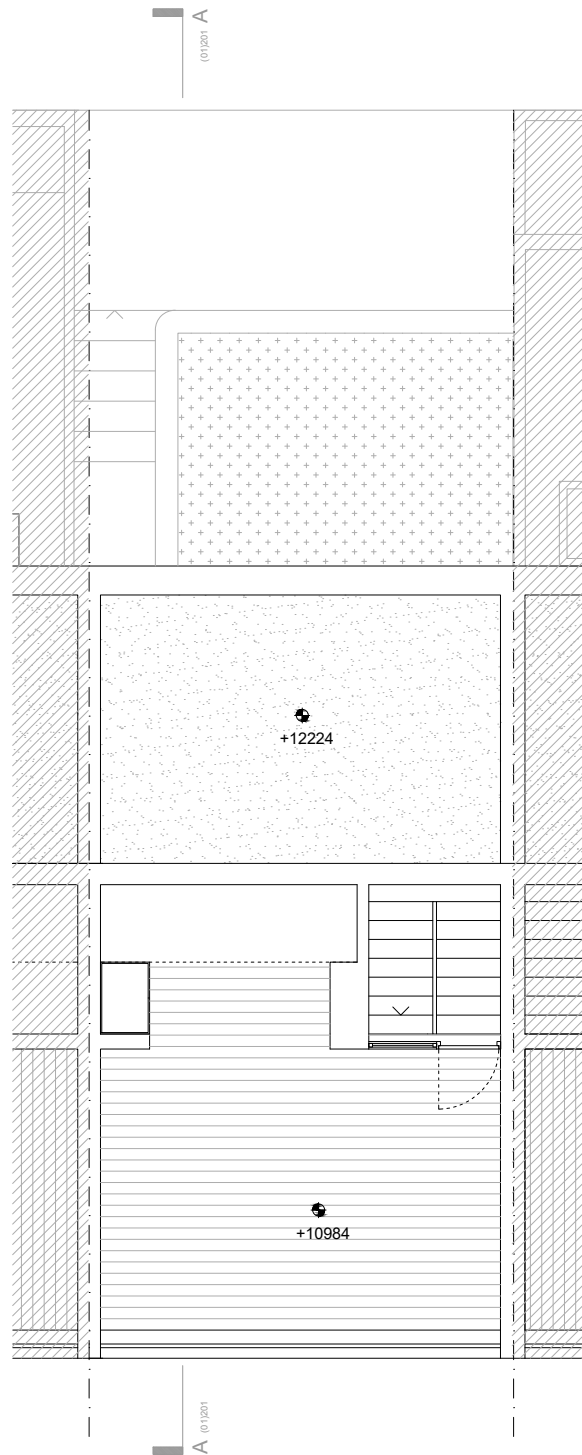

(01)101.02 Roof Plan