

1. ALL DIMENSIONS ARE IN MILLIMETER AND LEVELS IN METRES
2. THIS DRAWING IS TO BE READ IN CONJUNCTION WITH ALL RELEVANT ARCHITECTS' AND ENGINEER'S DRAWINGS
3. THIS DRAWING HAS BEEN PRODUCED ELECTRONICALLY AND MAY HAVE BEEN PHOTO REDUCED OR ENLARGED WHEN COPIED. HENCE DO NOT SCALE. WORK TO FIGURED DIMENSIONS ONLY. ANY ERRORS OR OMISSIONS TO BE REPORTED TO THE ENGINEER IMMEDIATELY



1700 Design 100mm Rigid Wheel Path

FOR CONSTRUCTION				
REV	AMENDMENT	BY	CHKD	DATE
T01	FISRT ISSUE	MU	EC	09.02.23

G. C. L.,
Ground House,
Graham Close,
2-3 Little Burrow,
Weylyn Garden City, AL7 4SP
Tel: +44 (0)20 8238 7000
Email: info@groundconstruction.com

GCL

CONSTRUCT
concrete structures group

CPC
CPC
INVESTORS IN PEOPLE Gold

TITLE
ABBEY ROAD
RIGID TRUCK SWEEP PATH
PATH 1B

CLIENT
GROUND CONSTRUCTION LTD

SCALE
As Shown @ A1

DRAWN BY
MU

DATE
09.02.2023

CAD FILE
Tracking.dwg

DRAWING No
014-001-TW002

1. ALL DIMENSIONS ARE IN MILLIMETER AND LEVELS IN METRES
2. THIS DRAWING IS TO BE READ IN CONJUNCTION WITH ALL RELEVANT ARCHITECTS' AND ENGINEER'S DRAWINGS
3. THIS DRAWING HAS BEEN PRODUCED ELECTRONICALLY AND MAY HAVE BEEN PHOTO REDUCED OR ENLARGED WHEN COPIED. HENCE DO NOT SCALE. WORK TO FIGURED DIMENSIONS ONLY. ANY ERRORS OR OMISSIONS TO BE REPORTED TO THE ENGINEER IMMEDIATELY



FOR CONSTRUCTION				
REV	AMENDMENT	BY	CHKD	DATE
T01	FIRST ISSUE	MU	EC	09.02.23

G. C. L.,
Ground House,
Graham Close,
2-3 Little Burrow,
Welwyn Garden City, AL7 4SP
Tel: +44 (0)20 8238 7000
Email: info@groundconstruction.com

GCL

CONSTRUCT
concrete structures group

CPC
CPC
INVESTORS IN PEOPLE Gold

TITLE
ABBEY ROAD
RIGID TRUCK SWEEP PATH
PATH 1A

CLIENT
GROUND CONSTRUCTION LTD

SCALE
As Shown @ A1

DRAWN BY
MU

DATE
09.02.2023

CAD FILE
Tracking.dwg

DRAWING No
014-001-TW001

1. ALL DIMENSIONS ARE IN MILLIMETER AND LEVELS IN METRES
2. THIS DRAWING IS TO BE READ IN CONJUNCTION WITH ALL RELEVANT ARCHITECTS' AND ENGINEER'S DRAWINGS
3. THIS DRAWING HAS BEEN PRODUCED ELECTRONICALLY AND MAY HAVE BEEN PHOTO REDUCED OR ENLARGED WHEN COPIED. HENCE DO NOT SCALE. WORK TO FIGURED DIMENSIONS ONLY. ANY ERRORS OR OMISSIONS TO BE REPORTED TO THE ENGINEER IMMEDIATELY



FOR CONSTRUCTION				
REV	AMENDMENT	BY	CHKD	DATE
T01	FISRT ISSUE	MU	EC	09.02.23

G. C. L.,
 Ground House,
 Graham Close,
 2-3 Little Burrow,
 Welwyn Garden City, AL7 4SP
 Tel: +44 (0)20 8238 7000
 Email: info@groundconstruction.com

GCL


CONSTRUCT
 concrete structures group

CPC
 IAN
 IAN

INVESTORS
 IN PEOPLE | Gold

TITLE	ABBEY ROAD RIGID TRUCK SWEEP PATH PATH 2A		
CLIENT	GROUND CONSTRUCTION LTD		
SCALE	As Shown @ A1	DRAWING No	
DRAWN BY	MU	DATE	09.02.2023
CAD FILE	Tracking.dwg		014-001-TW002

1. ALL DIMENSIONS ARE IN MILLIMETER AND LEVELS IN METRES
2. THIS DRAWING IS TO BE READ IN CONJUNCTION WITH ALL RELEVANT ARCHITECTS' AND ENGINEER'S DRAWINGS
3. THIS DRAWING HAS BEEN PRODUCED ELECTRONICALLY AND MAY HAVE BEEN PHOTO REDUCED OR ENLARGED WHEN COPIED. HENCE DO NOT SCALE. WORK TO FIGURED DIMENSIONS ONLY. ANY ERRORS OR OMISSIONS TO BE REPORTED TO THE ENGINEER IMMEDIATELY

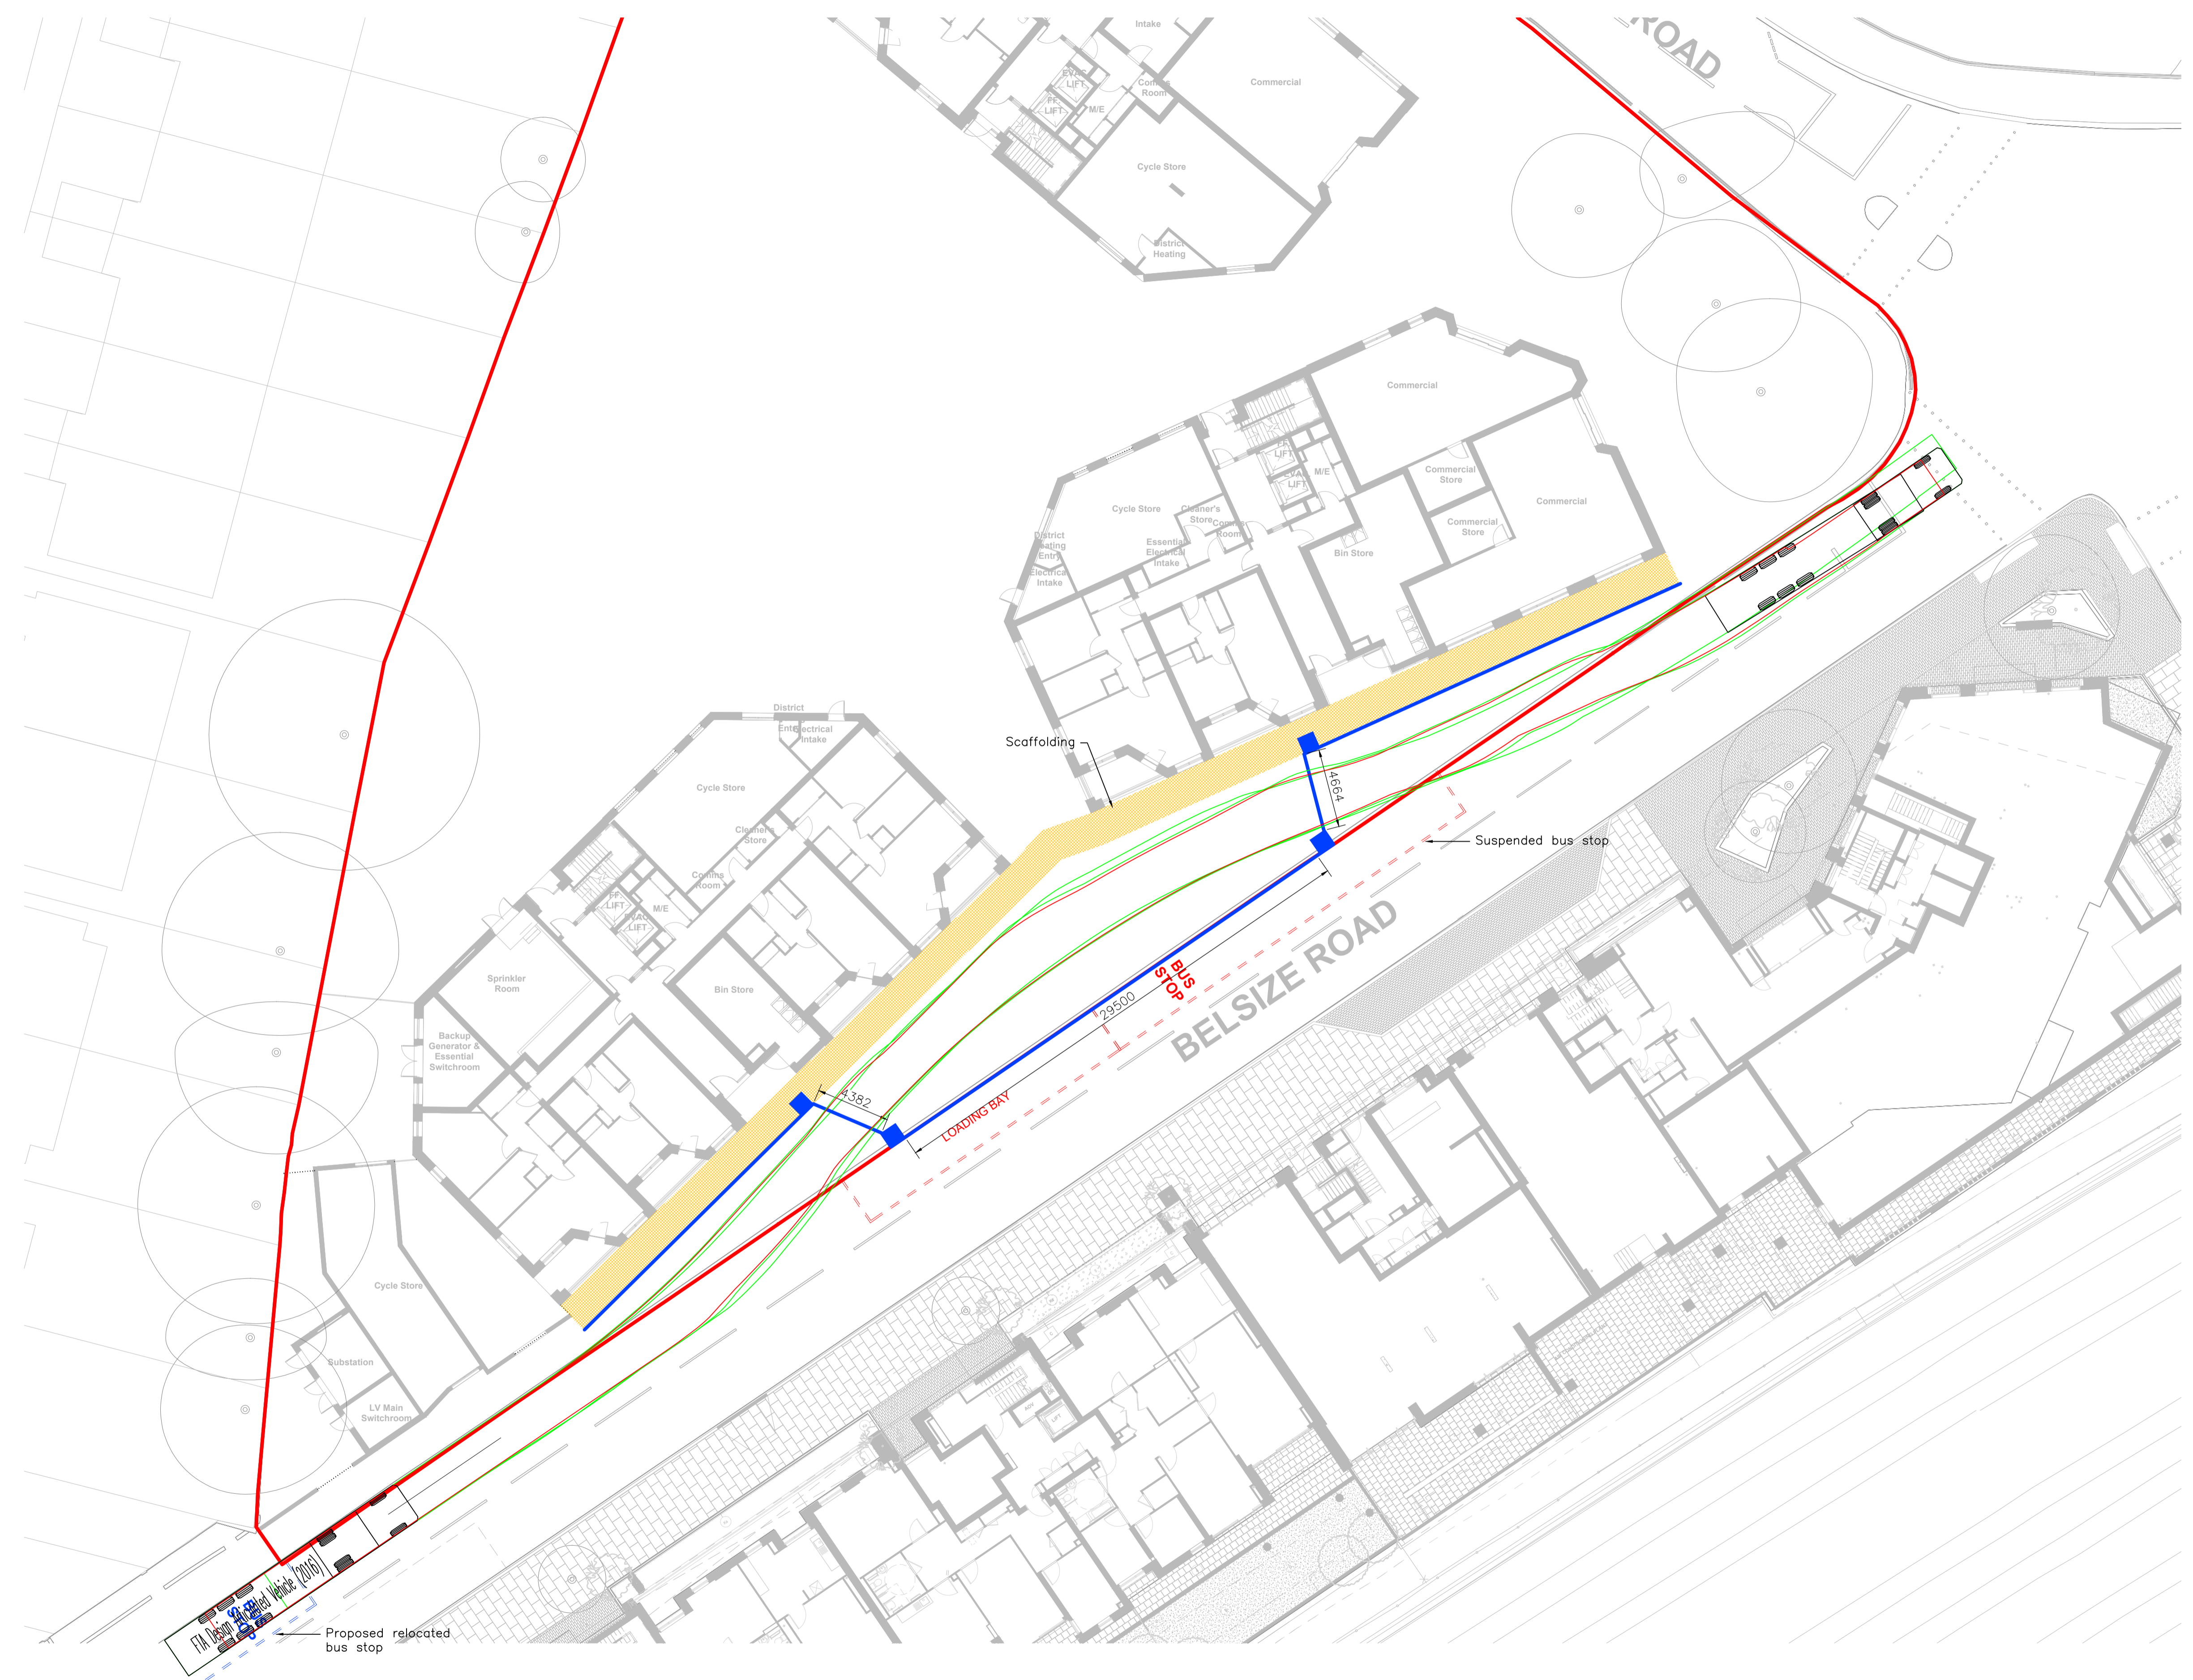

FOR CONSTRUCTION				
REV	AMENDMENT	BY	CHKD	DATE
T01	FISRT ISSUE	MU	EC	09.02.23
G. C. L., Ground House, Graham Close, 2-3 Little Burrow, Welwyn Garden City, AL7 4SP Tel: +44 (0)20 8238 7000 Email: info@groundconstruction.com				
TITLE: ABBEY ROAD ARTIC TRUCK SWEEP PATH PATH 2B				
CLIENT: GROUND CONSTRUCTION LTD				
SCALE: As Shown @ A1		DRAWING No: 014-001-TW004		
DRAWN BY: MU		DATE: 09.02.2023		CAD FILE: Tracking.dwg