


Airtrak MV150-FR
For slated mansard roof pitch of No.3 Guilford Place

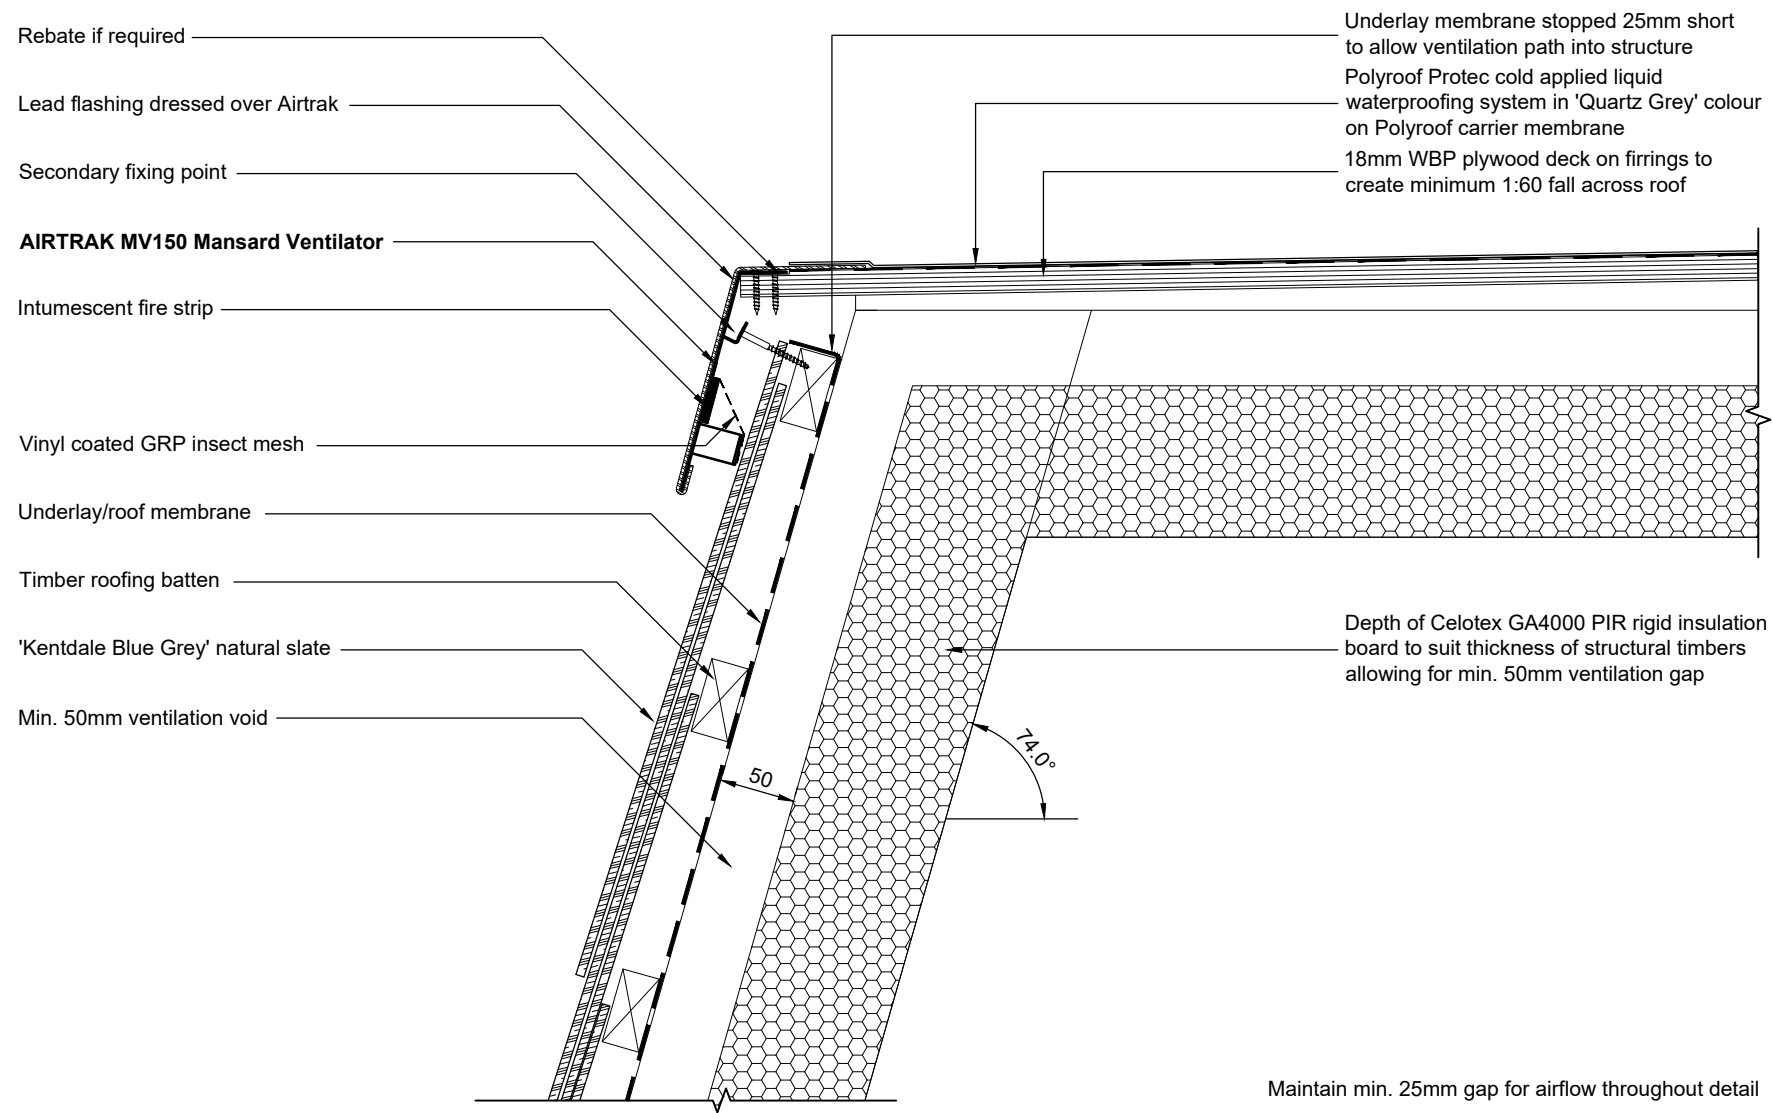

For Approval