


**Airtrak MV200-FR**  
**For slated crown roof pitch of No.4 Guilford Place with LPS225 low pitch soaker**

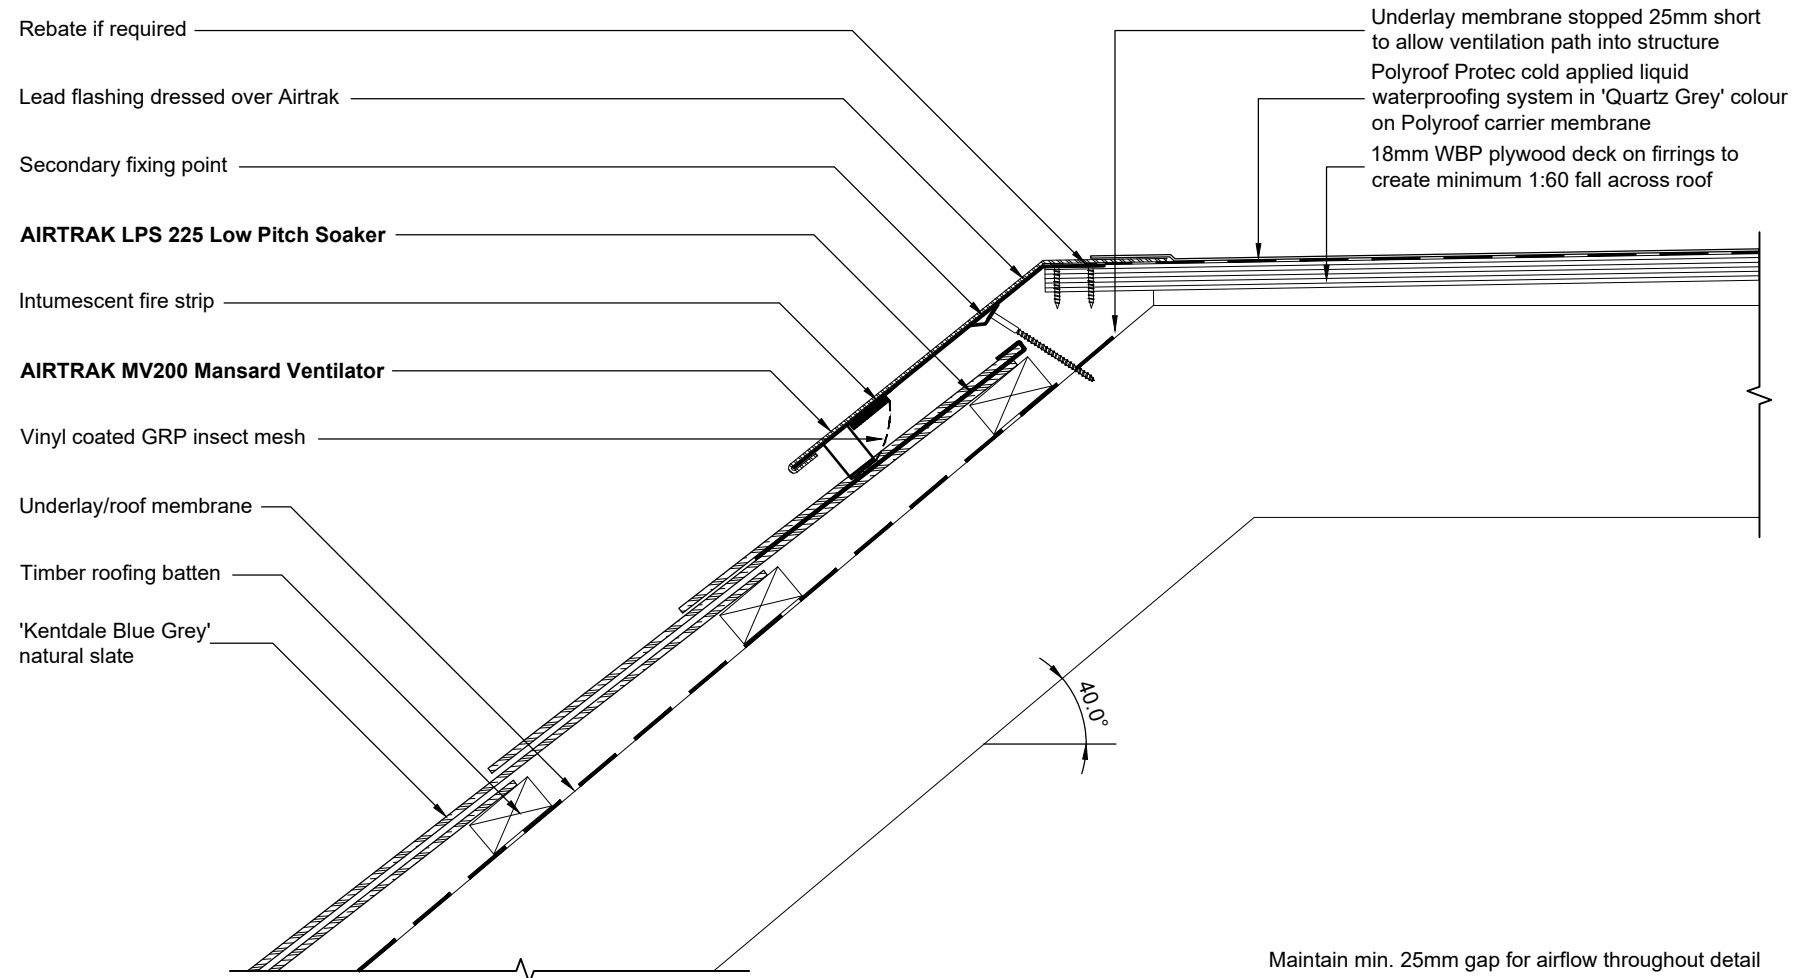

For Approval