


Airtrak RTV-FR
For slated roof pitch of No.5 & 6 Guilford Place with LPS225 low pitch soaker

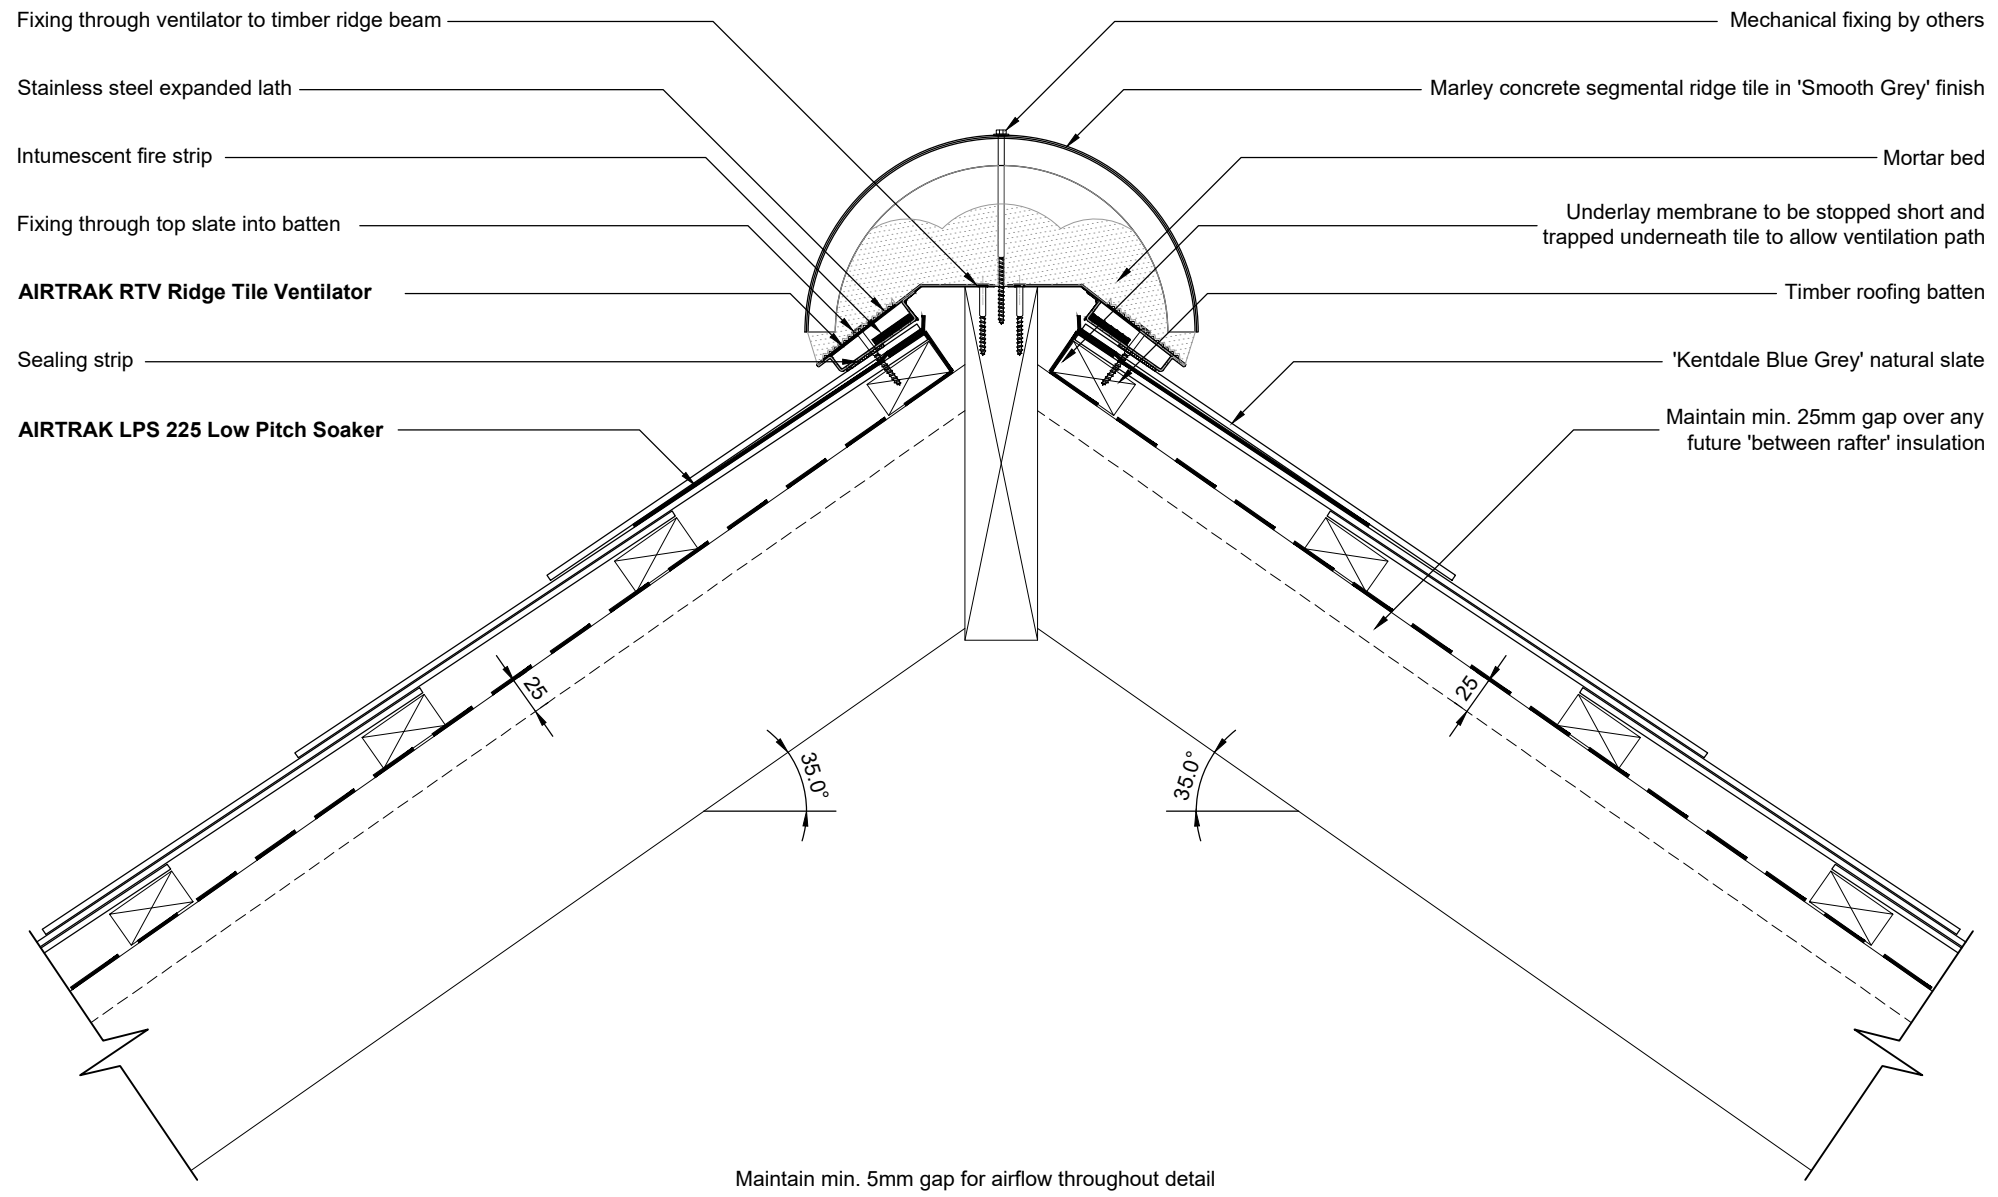

For Approval