

Do not scale. All dimensions to be confirmed on site. Information contained in this drawing is the sole copyright of Orms designers + architects ltd and is not to be reproduced without permission.


The setting out and dimensions of any existing building elements shown are based on collated archive information, measured surveys and site investigations as available. If there is any reasonable doubt in relation to position of existing building fabric which affects costs or final construction details the contractor should undertake relevant surveys to verify the information, and any changes discovered should be notified to the architect.

This drawing should be read in conjunction with all other project information prepared by Orms and design consultants. In the event of any conflicts between information on this drawing and other project information that may be contained on models, specifications, schedules, etc. seek clarification with Orms.

Please note that dwg or other cad formats provided in addition to pdf documentation are issued to aid co-ordination only. Use of written dimensions and levels is permitted, but all other dimensions extracted from the digital content are not to be relied upon. Data should always be checked against pdf information.

Drawings issued with construction record status or revision are not surveys and are to be verified on site prior to making any use of them. Orms do not take responsibility for any discrepancies between the drawings and actual as build condition.


Key Plan

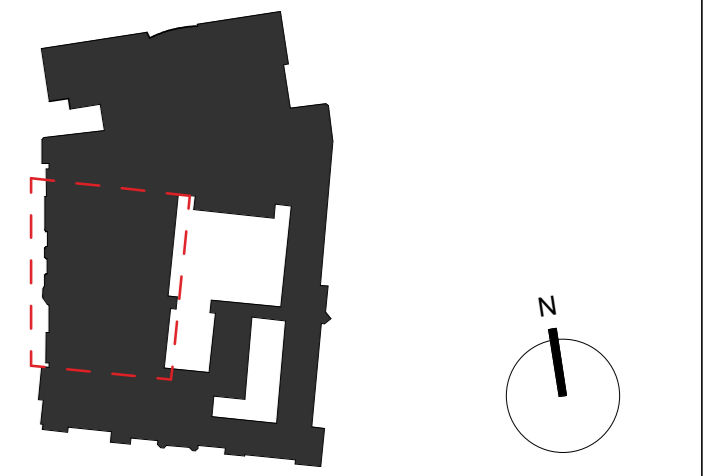

CDM risks relevant to this drawing
Refer to the Design Hazard Risk Register WHS-TGA-2W-XX-HS-A-84001 for a list of all identified risks. Refer to Structural and Mechanical drawings for respective significant risks.

Notes

TW Top of Wall
TU Top of Upstand
TS Top of Screen
TB Top of Beam
BS Bottom of Screen
HP High Point
LP Low Point
FFL Finished Floor Level

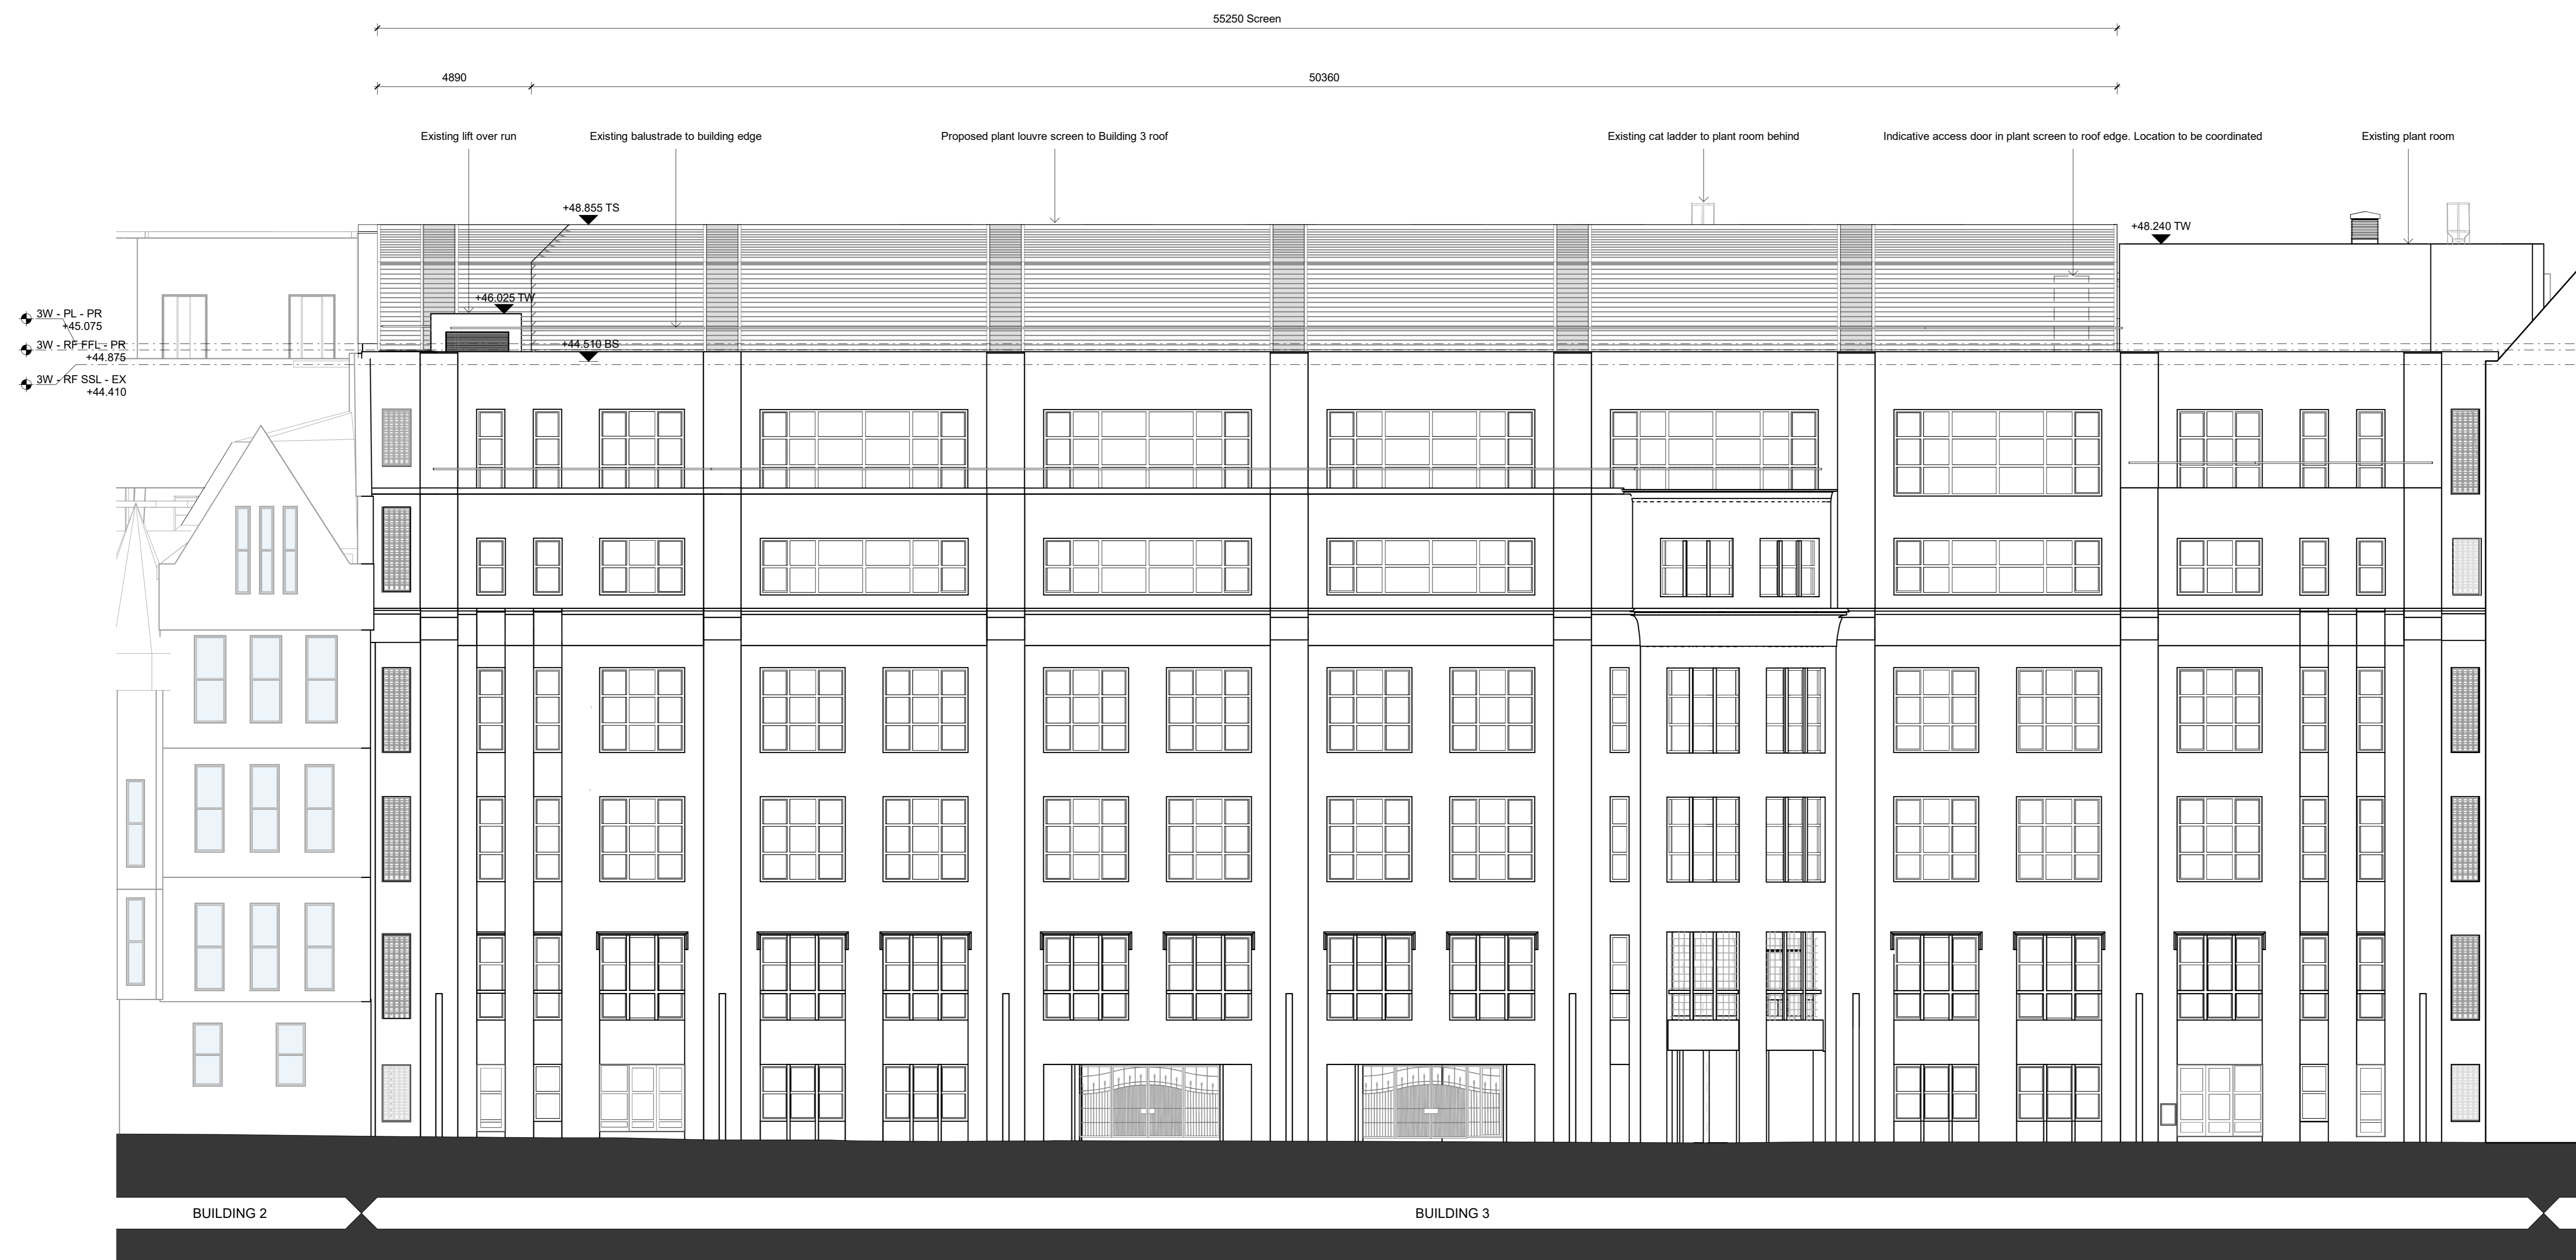

PO1	23.01.20	Building 3 Plant Planning
PO2	27.01.23	3W Plant Planning DRAFT
Rev.	YY.MM.DD	Description

Checked by CW Approved by RV

Scale code

S2 - INFORMATION

Status description

PRELIMINARY

Orms
1 Oliver's Yard
25-27, City Road
London
EC1Y 4EX
0207 833 8033
orms@orms.co.uk
orms.co.uk

Project

2 Waterhouse Square

Drawing title

Proposed

Elevation

B3 Plant

Scale/size

As indicated

Drawing Number

WHS-ORM-3W-ZZ-DR-A-12300

Project No.

2283

Rev.

P02