


NOTES  
 DO NOT SCALE FROM THIS DRAWING.  
 CONTRACTOR TO CHECK ALL DIMENSIONS ON SITE.  
 ANY DISCREPANCIES TO BE REPORTED TO THE ARCHITECT IMMEDIATELY.  
 COPYRIGHT MICA ARCHITECTS LTD ©  
 Text

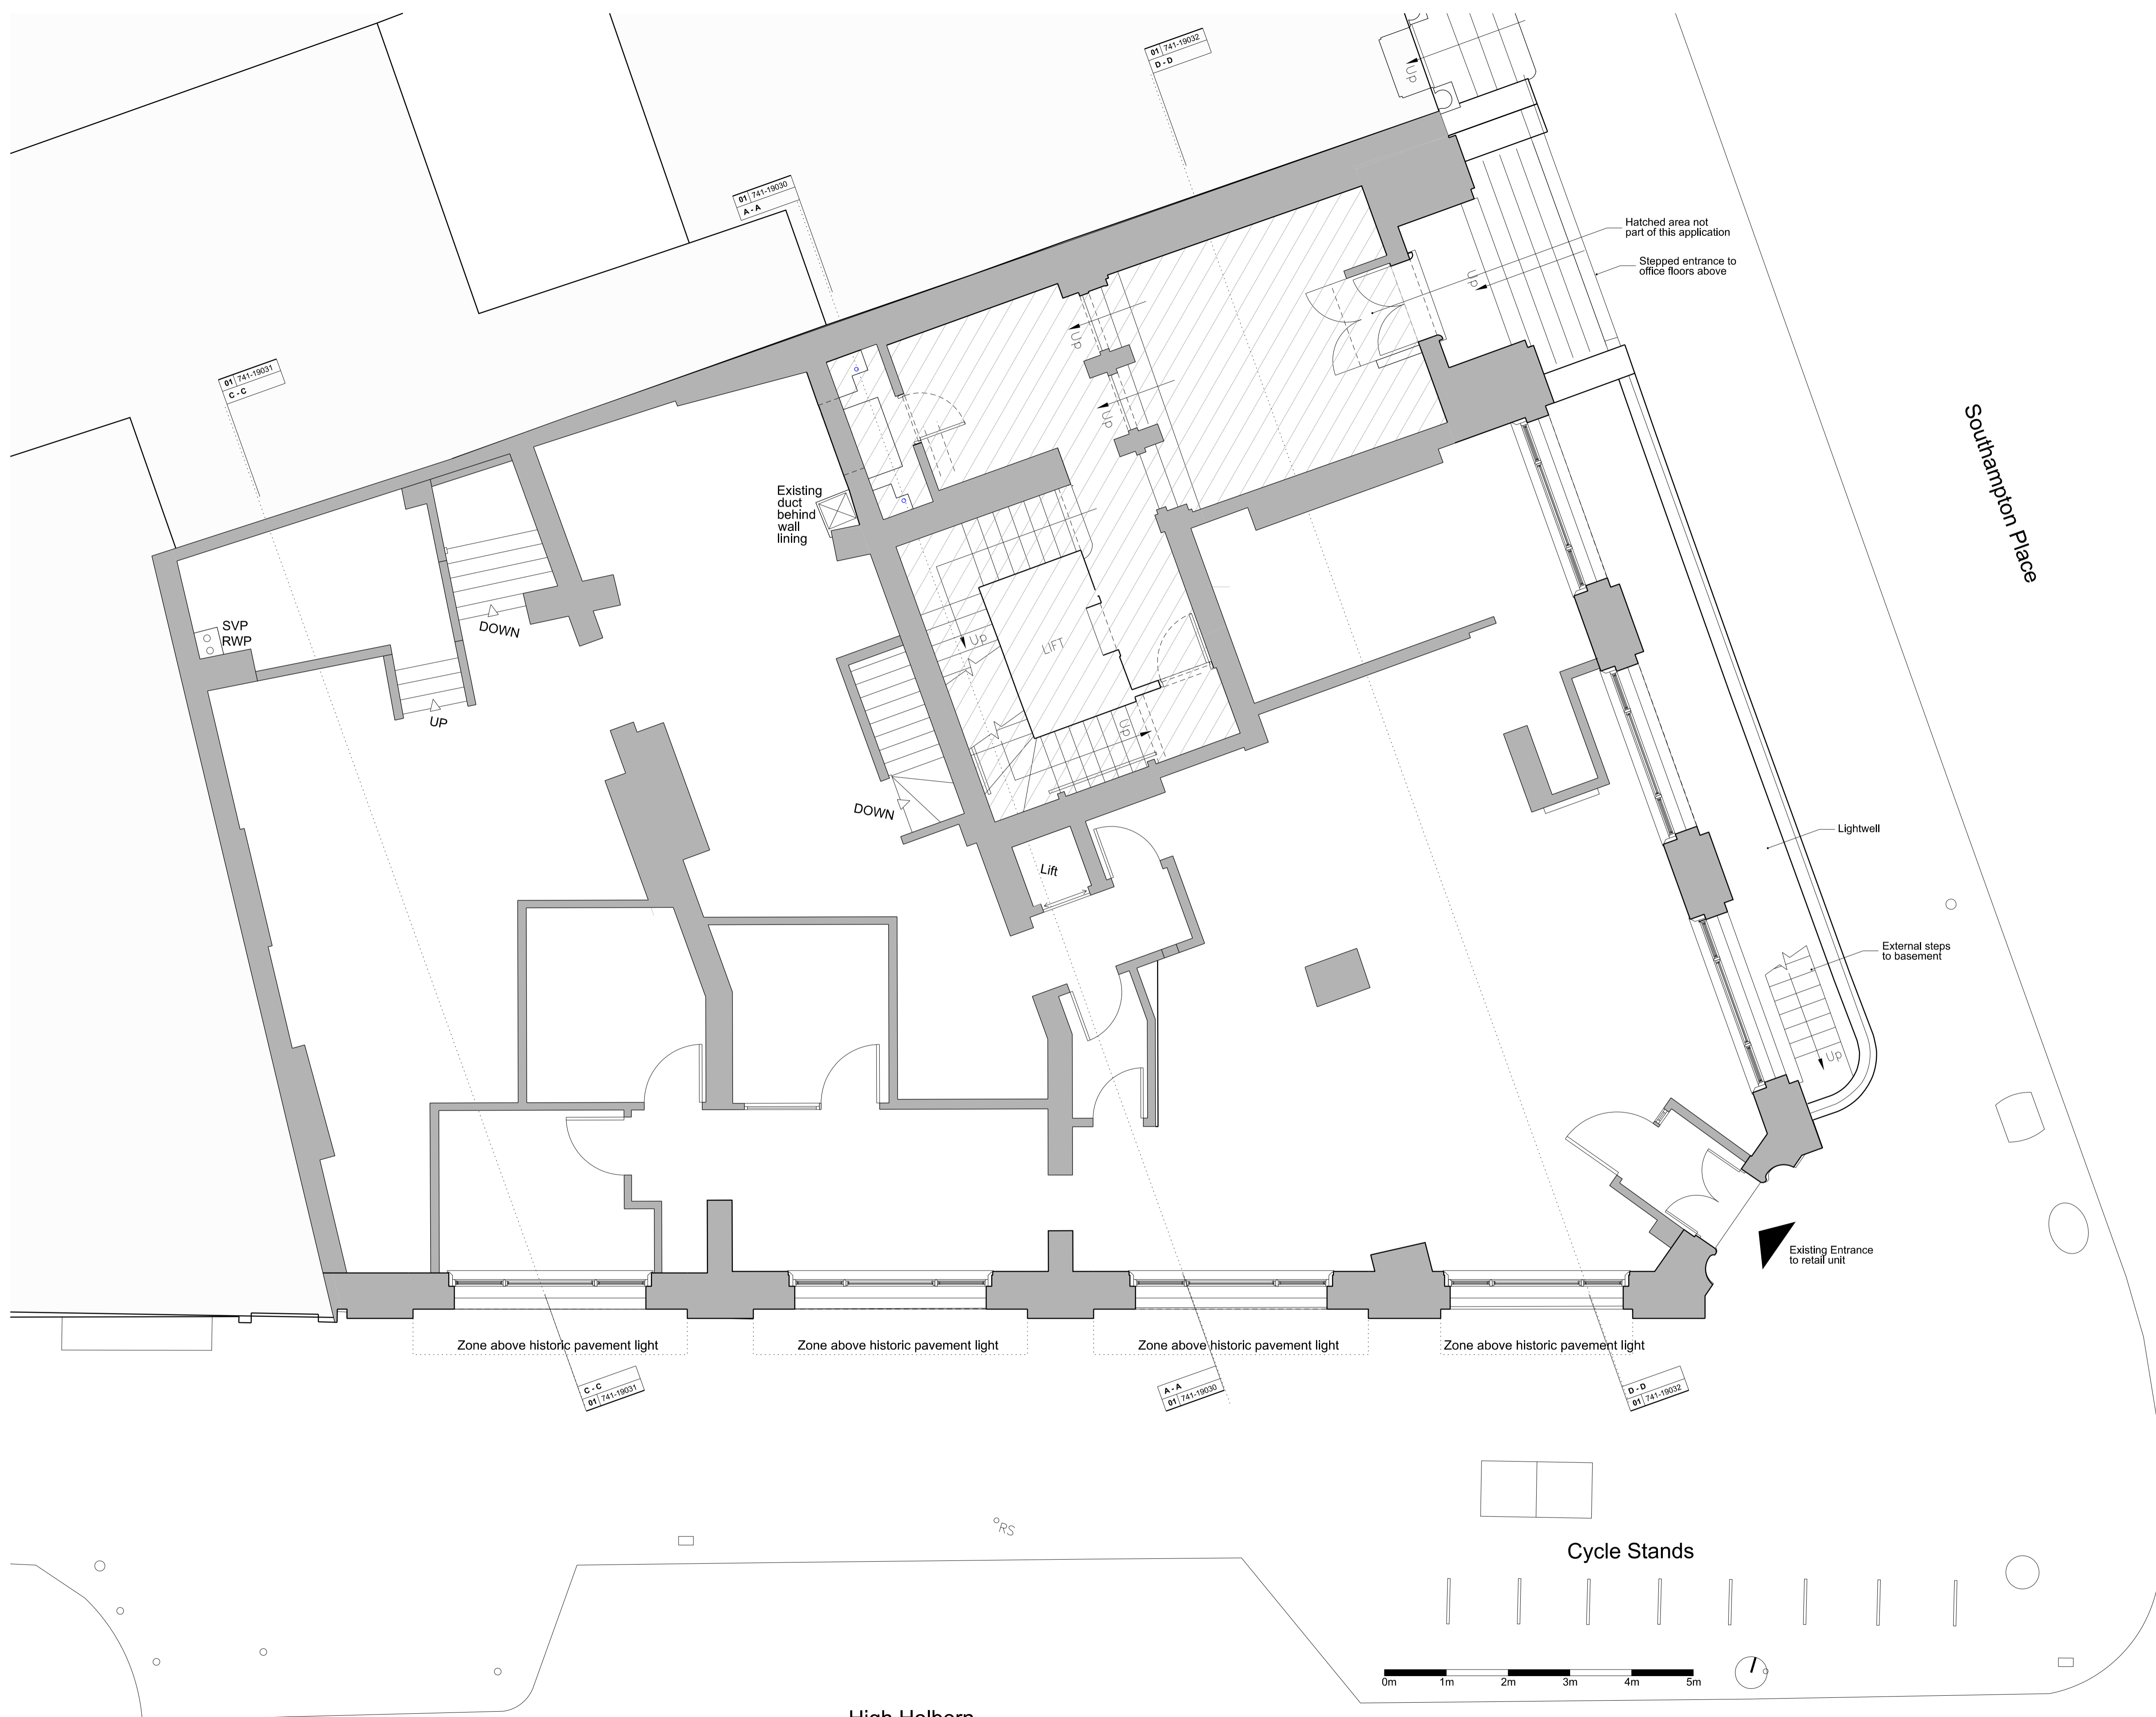

REVISIONS

REV	DATE	DESCRIPTION
PL1	17.03.23	PLANNING ISSUE
P1	05.03.23	DRAFT PLANNING ISSUE

KEY PLAN


STATUS  
**PLANNING**

**MICA**  
 123 Camden High Street London NW1 7JR  
 T: 020 7284 1727 F: 020 7267 7626  
 info@micaarchitects.com www.micaarchitects.com

JOB  
**NORFOLK HOUSE RETAIL UNIT**  
 127-128 High Holborn  
 Holborn, London

TITLE  
 Existing  
 Ground Floor Plan

DRG #  
**741-MICA-NH-00-DR-A-19011** **PL1**

CHECKED	DRAWN	SCALE	SIZE	REV/DATE
GM	DRM	1:50	A1	17.03.23

